


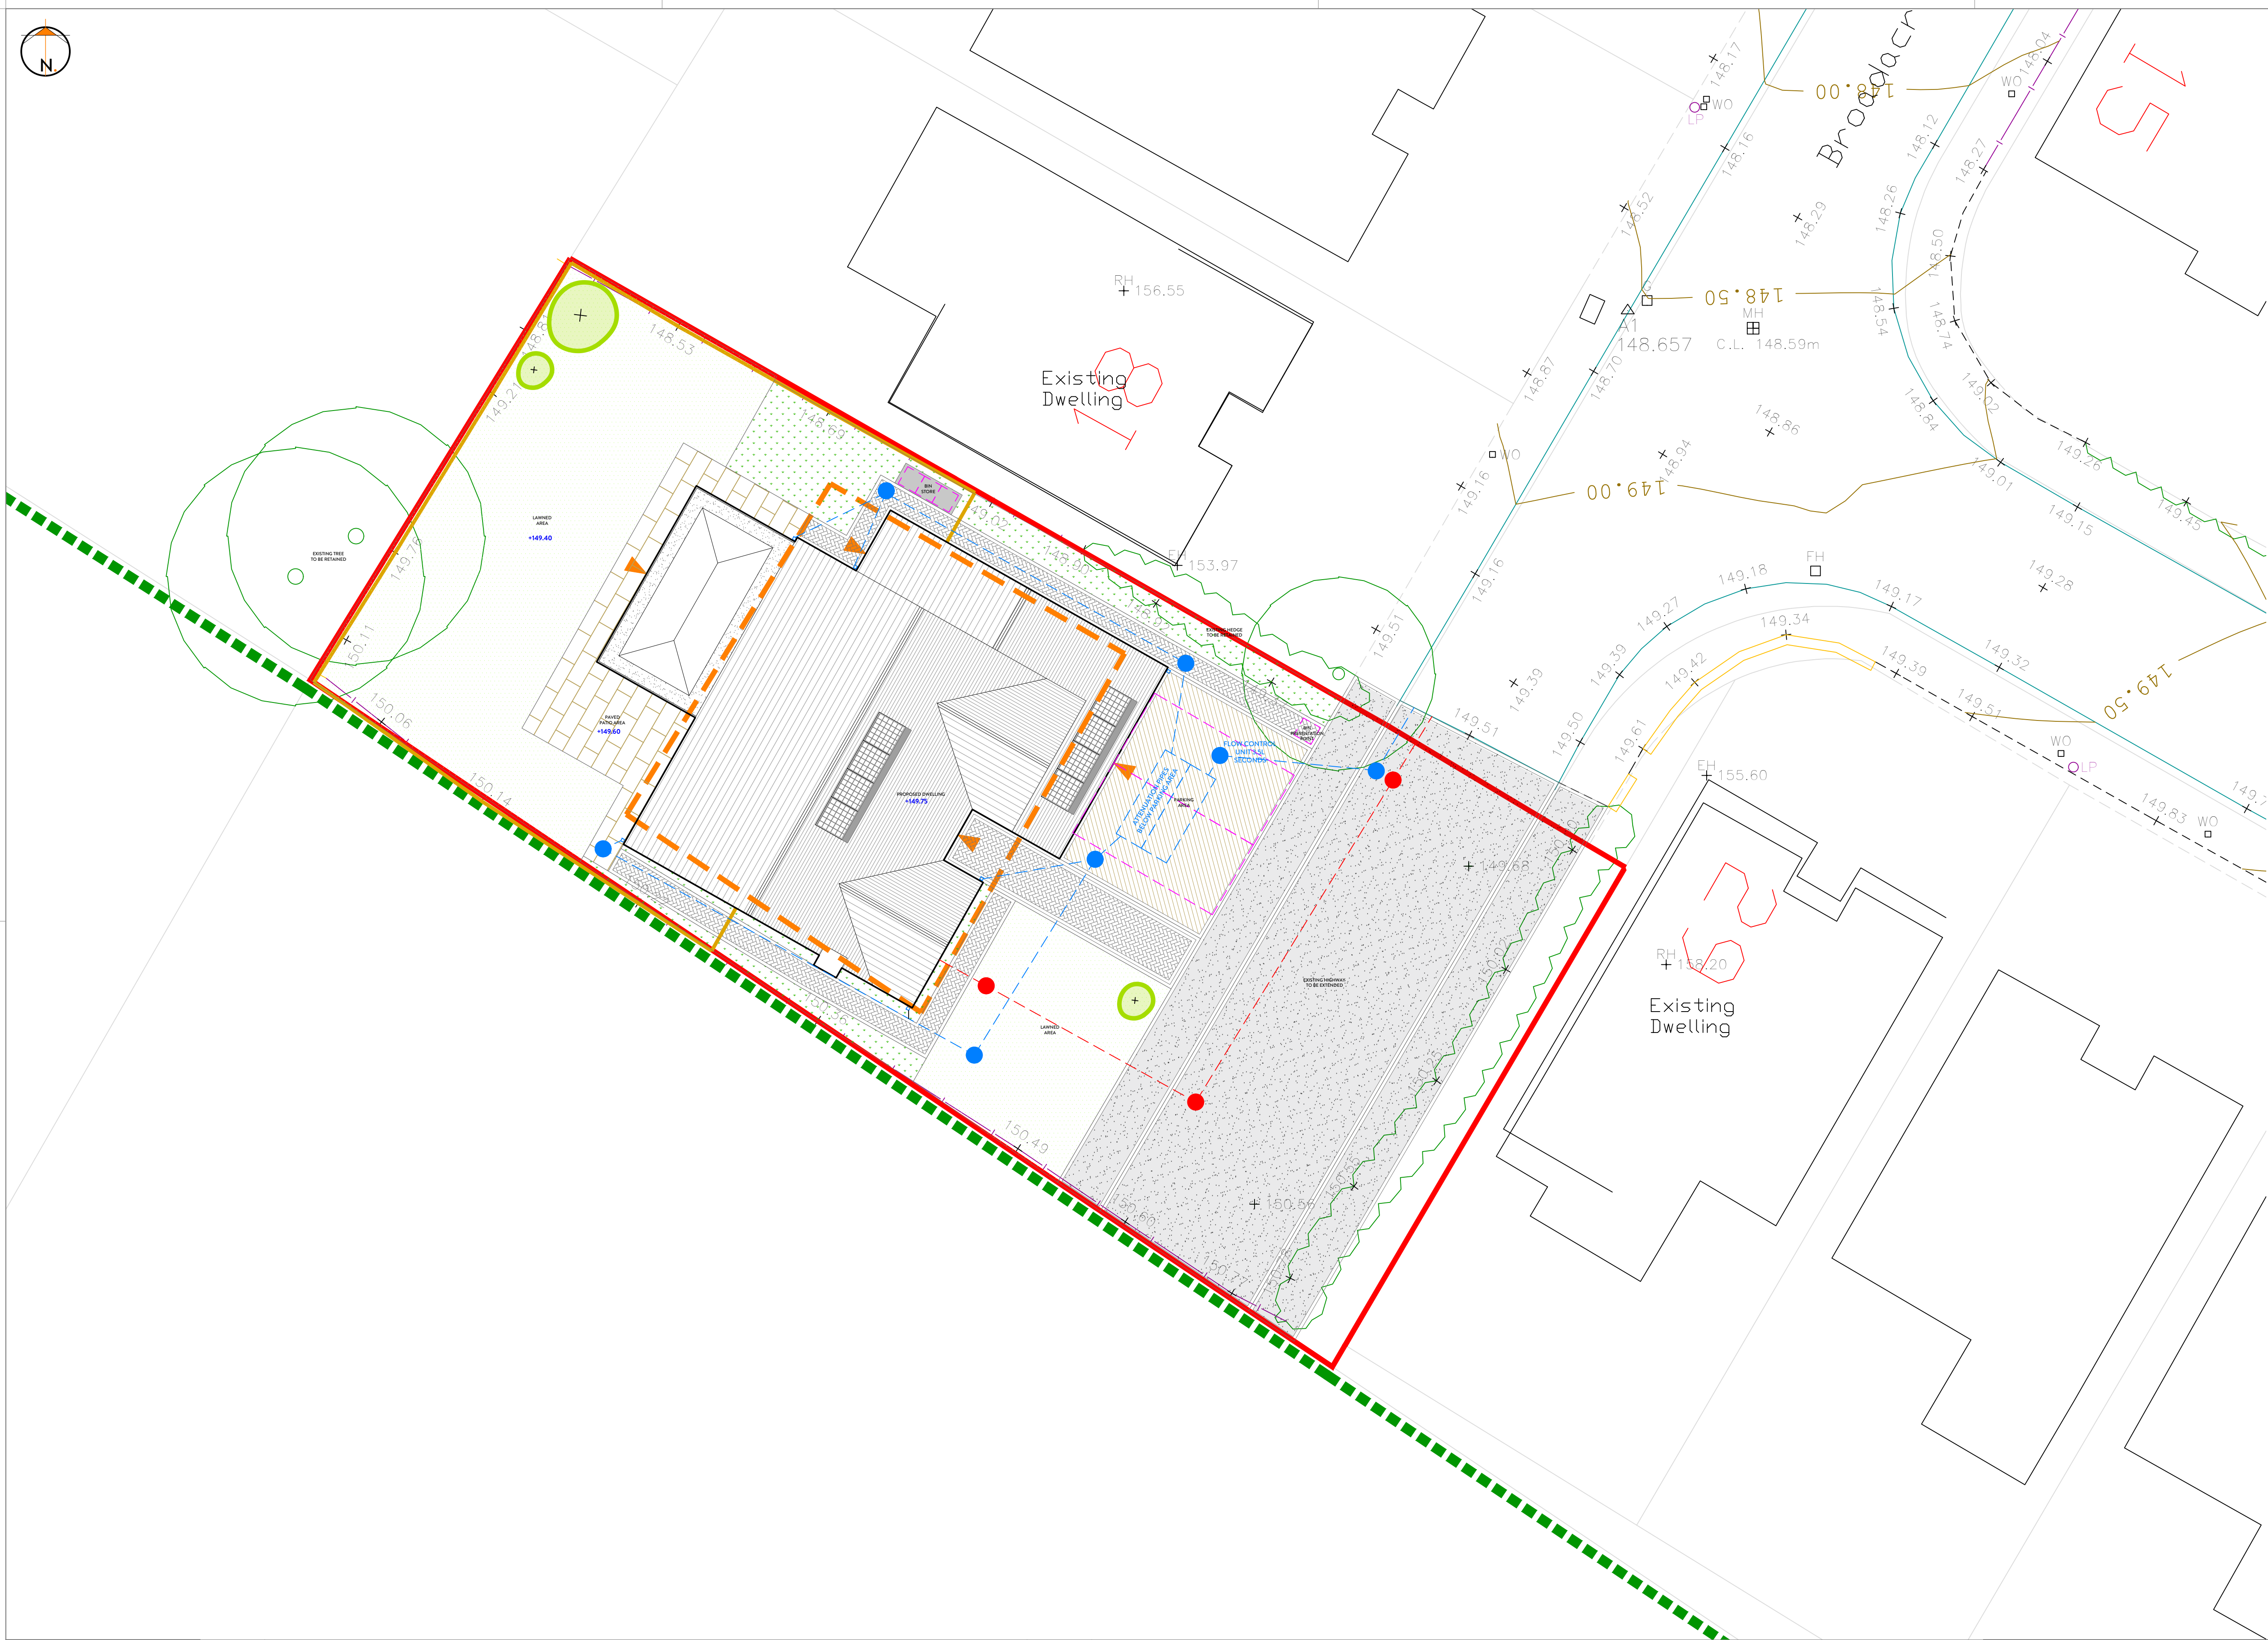

HARDWORK

Surfaces and

Surfaces and Finishes



A diagram of a rectangular block divided into five vertical sections. The central section is yellow with a hatched pattern, and the four side sections are white.



10

STATUS	PLANNING DRAWING	PROJECT TITLE			
		BROADACRE LANE			
		DRAWING TITLE			
		PROPOSED SITE PLAN			
ORANGE DESIGN STUDIO. ARCHITECTURAL PRACTICE		SCALE	DRAWN	CHECKED	PROJECT REFERENCE
		1:100	JH	JH	ODS_23/755
		PAPER SIZE	DWG NUMBER	DATE	REVISION
		A1	(20)002	17/7/23	A
hello@orangedesignstudio.co.uk 59A, Huddersfield Road, Mirfield, WF14 8AA orangedesignstudio.co.uk 01924 650930		CLIENT			
		THORNTON HOMES			
		COPYRIGHT © ORANGE DESIGN STUDIO LIMITED			