



+159.00
+158.00
+157.00
+156.00
+155.00
+154.00
+153.00
+152.00
+151.00
+150.00
+149.00

EXISTING SITE SECTION A-A.
1:100

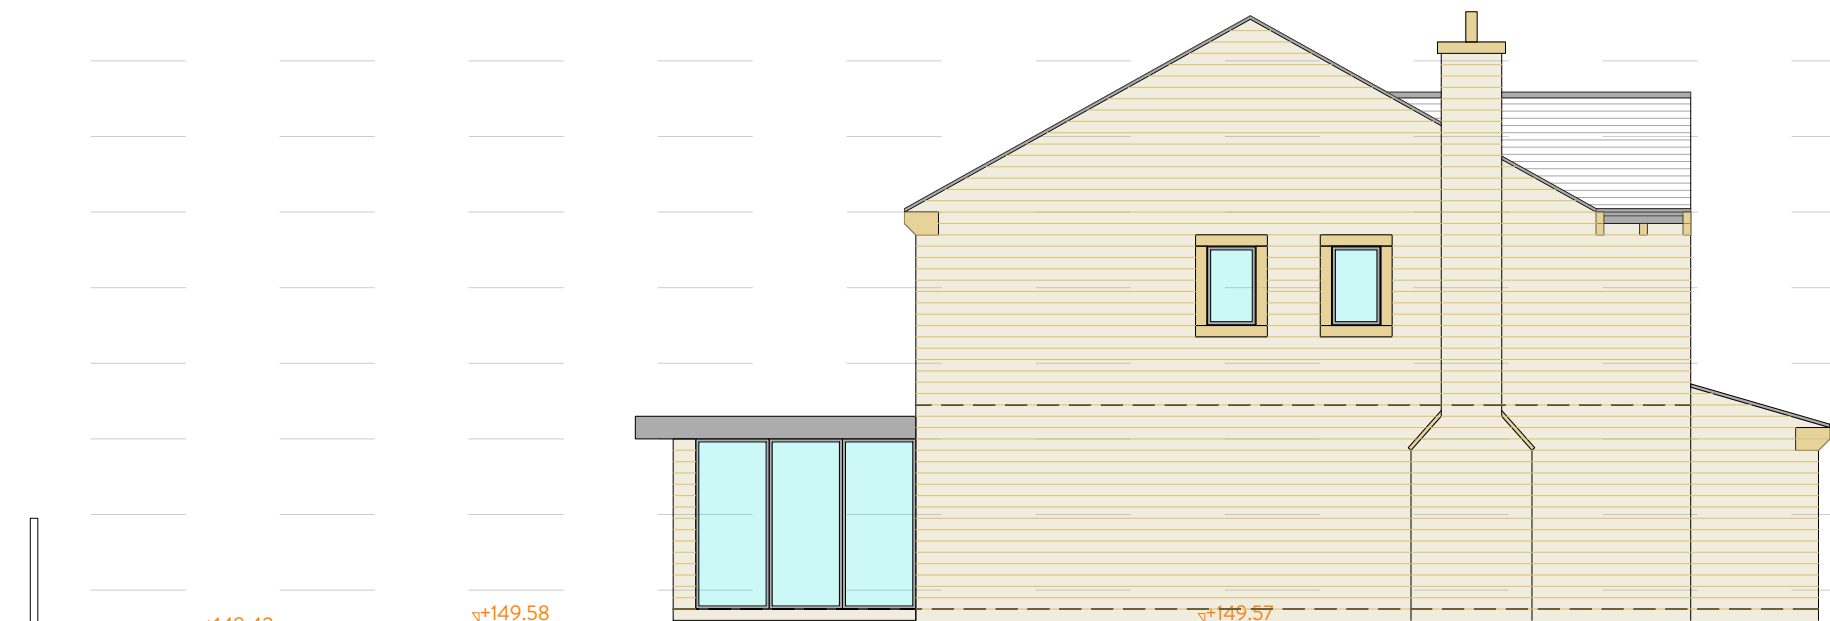

PROPOSED SITE SECTION A-A.
1:100

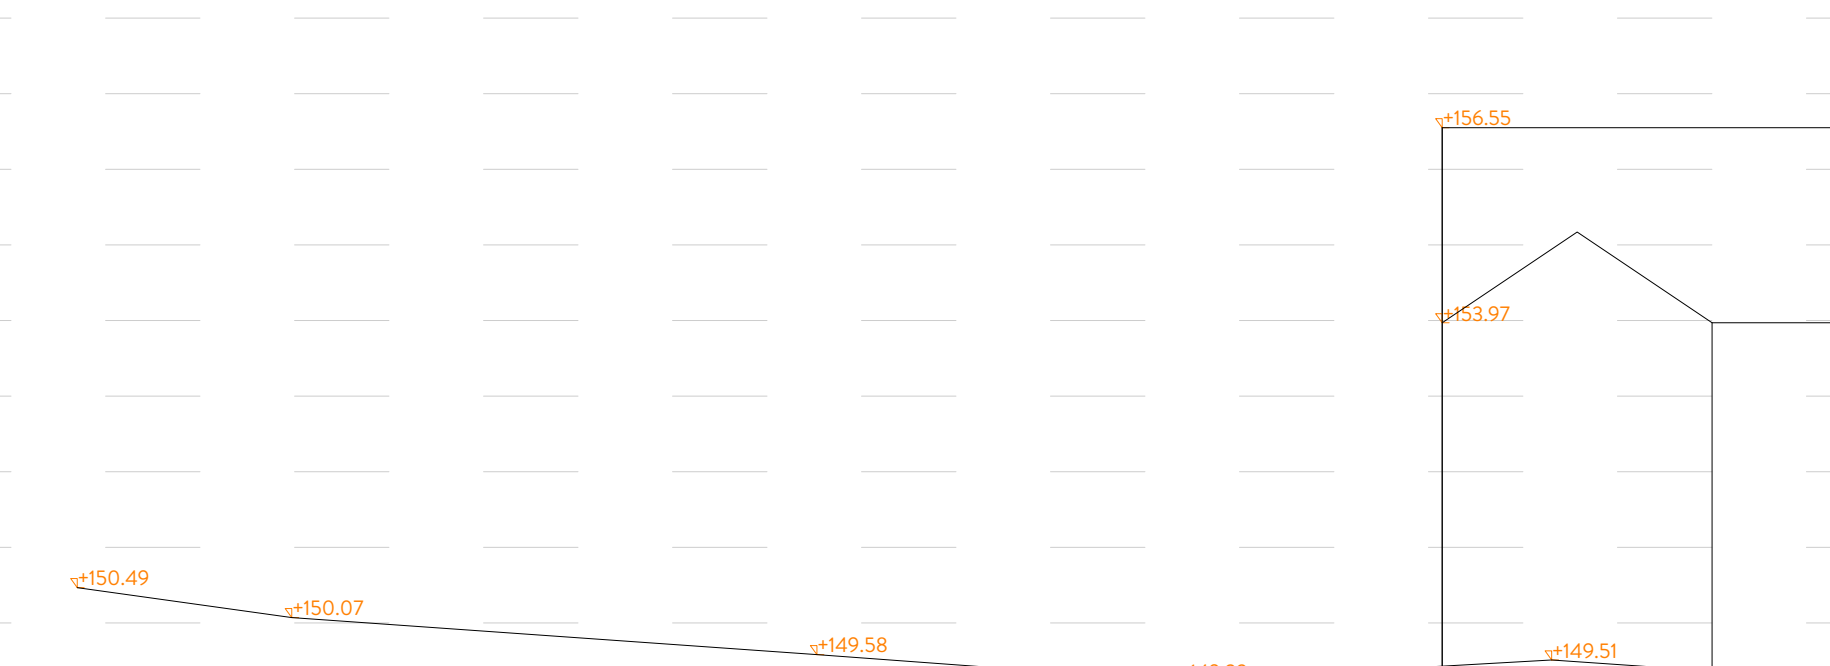

EXISTING SITE SECTION B-B.
1:100



PROPOSED SITE SECTION B-B.
1:100



+159.00
+158.00
+157.00
+156.00
+155.00
+154.00
+153.00
+152.00
+151.00
+150.00
+149.00

+159.00
+158.00
+157.00
+156.00
+155.00
+154.00
+153.00
+152.00
+151.00
+150.00
+149.00
+148.00

+159.00
+158.00
+157.00
+156.00
+155.00
+154.00
+153.00
+152.00
+151.00
+150.00
+149.00
+148.00



PROPOSED SITE PLAN.
1:200



REVISION	DESCRIPTION	DATE	NOTES
B	ALTERATIONS IN LINE WITH PLANNING OFFICER COMMENTS - REDUCTION IN WIDTH, ALTERATIONS TO FRONT GABLES & WINDOWS	19/08/2026	

STATUS PLANNING DRAWING		PROJECT TITLE BROADACRE LANE			
ORANGE DESIGN STUDIO. ARCHITECTURAL PRACTICE		DRAWING TITLE SITE SECTIONS			
		SCALE 1:200	DRAWN JH	CHECKED JH	PROJECT REFERENCE ODS_23/755
		PAPER SIZE A1	DWG NUMBER (35)001	DATE 17/7/23	REVISION B
hello@orangedesignstudio.co.uk 59A, Huddersfield Road, Mirfield, WF14 8AA orangedesignstudio.co.uk 01924 650930		CLIENT HALSTEAD HOMES			
COPYRIGHT © ORANGE DESIGN STUDIO LIMITED					