


IF IN ANY DOUBT PLEASE ASK THE ARCHITECT FOR CLARIFICATION.
 DO NOT SCALE FROM DRAWING. ALL DIMENSIONS TO BE CHECKED ON SITE.
 THE COPYRIGHT FOR THESE DRAWINGS REMAINS THE PROPERTY OF THE ARCHITECT. THEY MUST NOT BE REPRODUCED IN ANY WAY WITHOUT THE ARCHITECT'S PRIOR WRITTEN CONSENT.

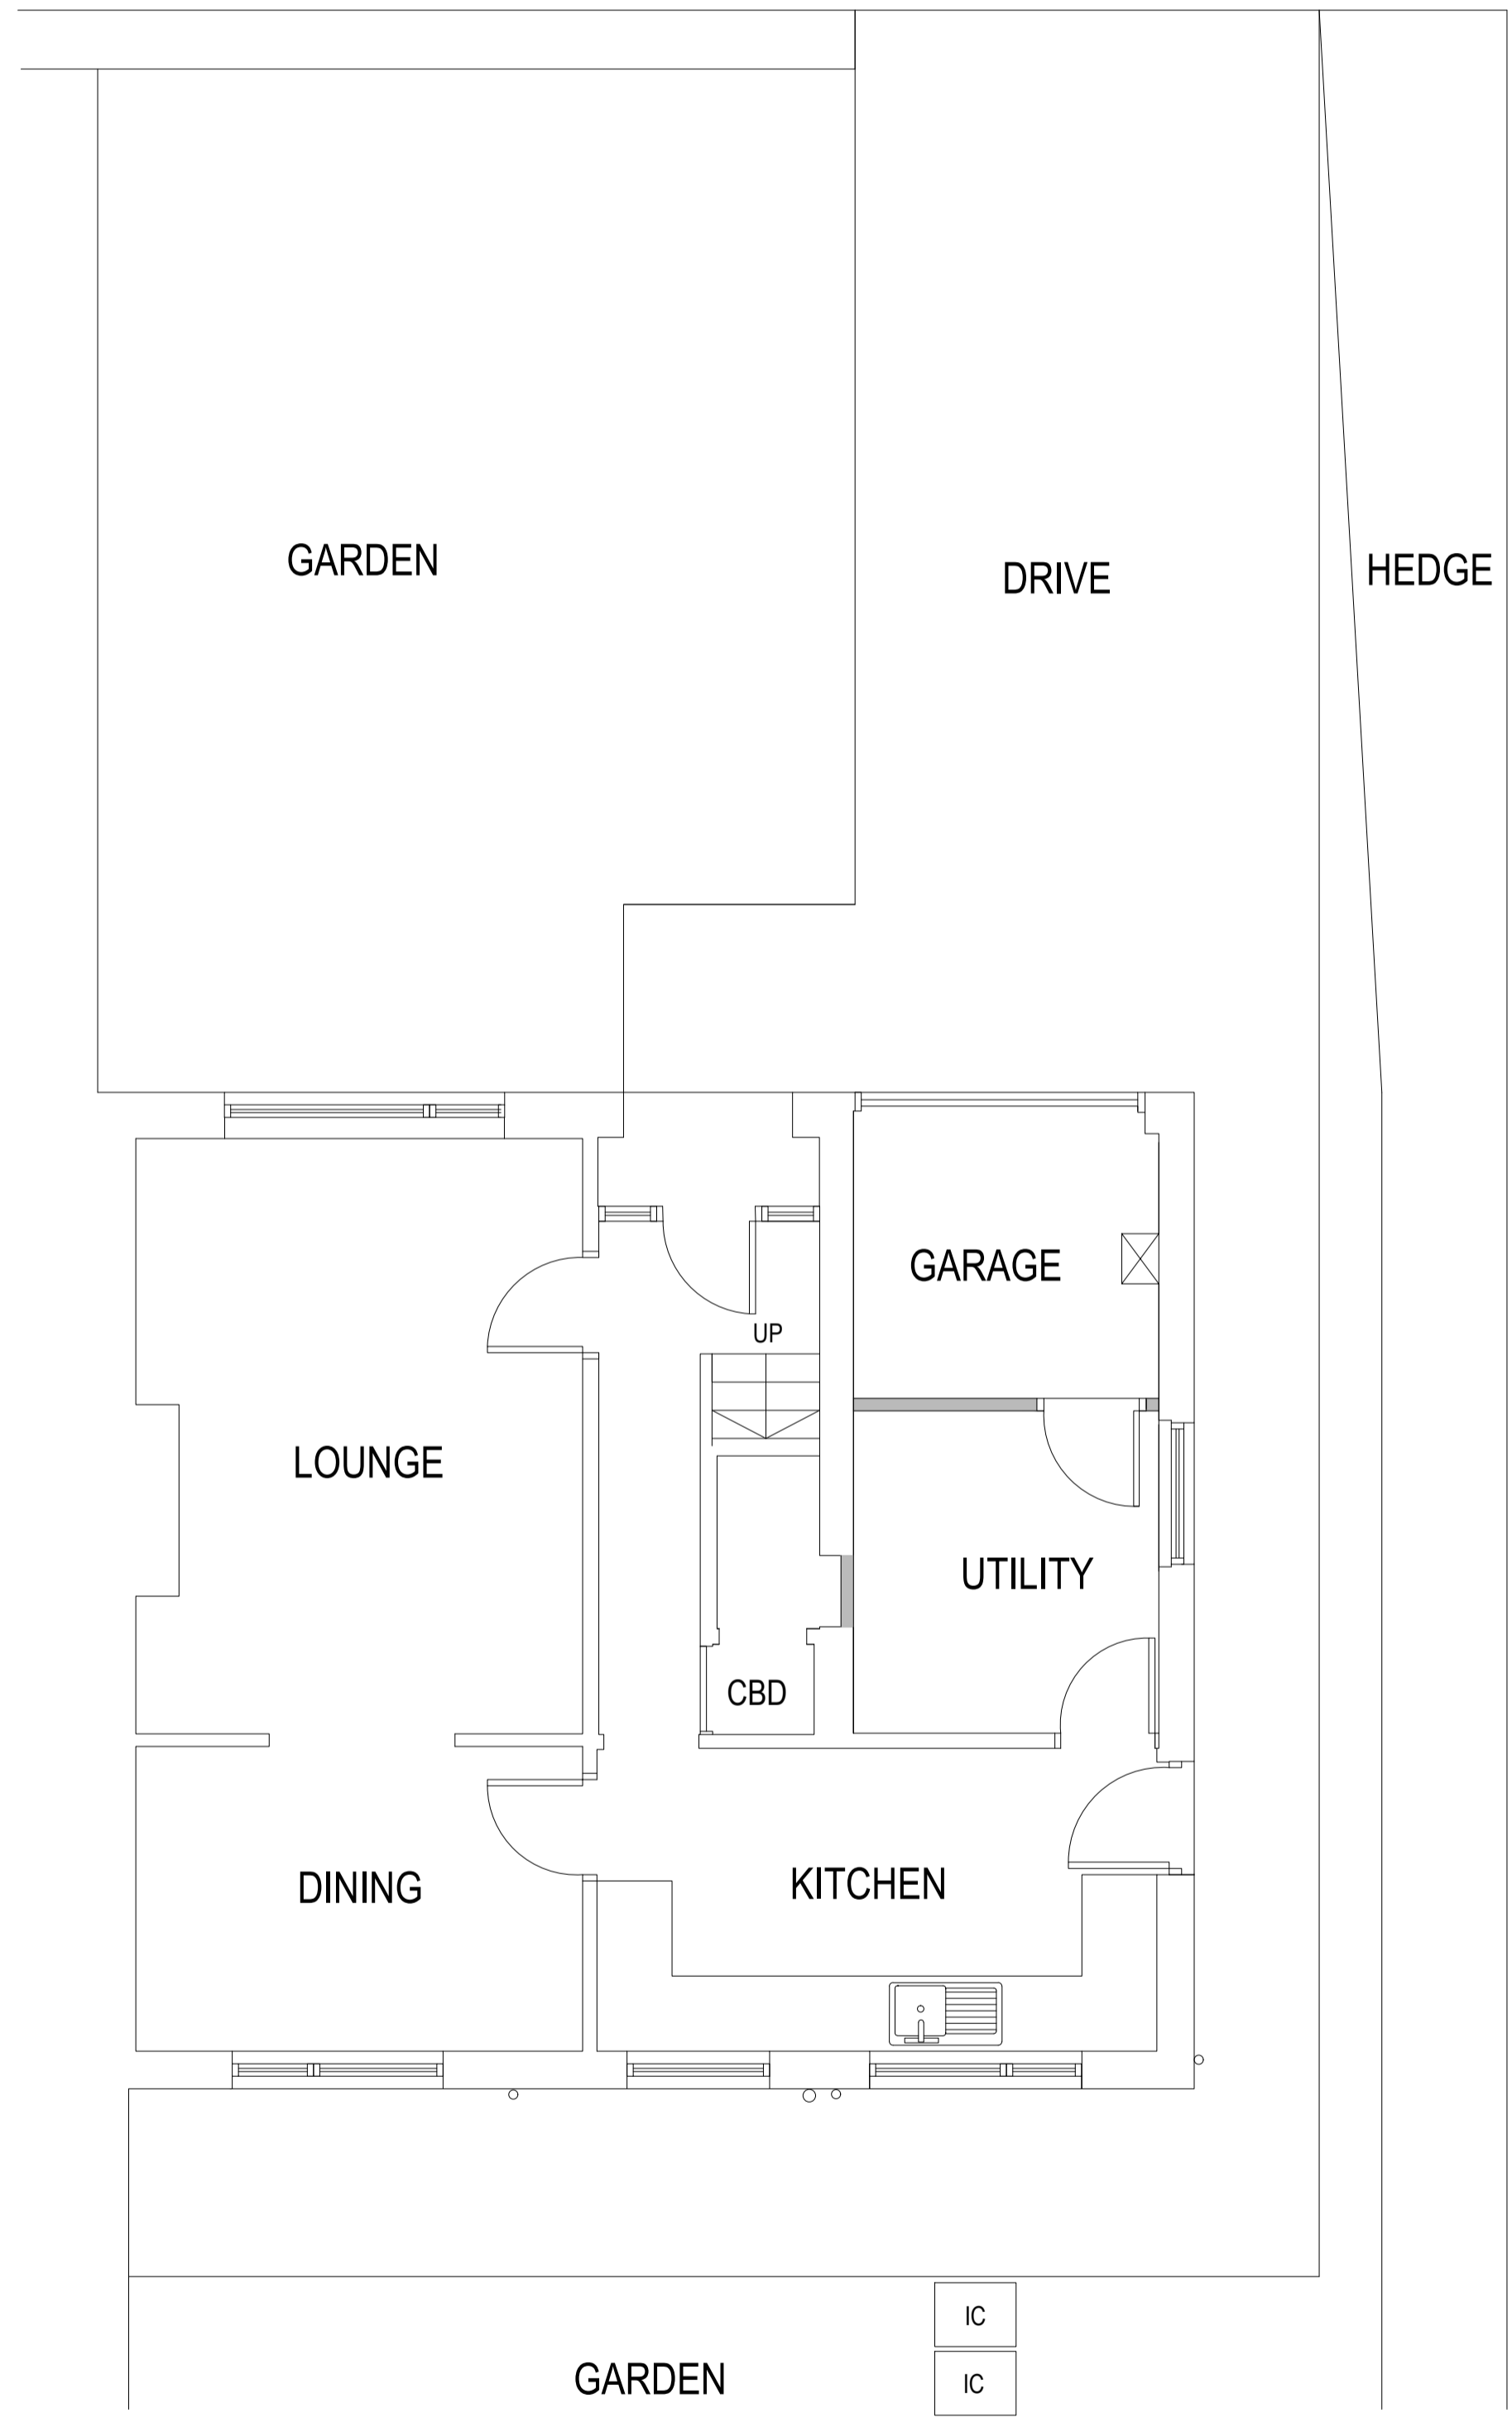

GROUND FLOOR PLAN 1:50



NORTH EAST ELEVATION



SOUTH WEST ELEVATION



SOUTH EAST ELEVATION


northern design partnership
 Chartered Architects
 The Chapel, Millmoor Road,
 Meltham, Holmfirth, HD9 5JU
 www.northerndesignpartnership.co.uk
 Instagram: @northerndesignp
 Telephone: (01484) 854848

client	HARRY & LAURA SCHOFIELD		
project	GARAGE CONVERSION 105 SLAITHWAITE ROAD MELTHAM HOLMFIRTH HD9 5PW		
drawing	PROPOSED PLANS AND ELEVATIONS		
revision	notes	date	drawn
scale :	1:50 AT A1	05.26	MG
project no.	2493	drawing no.	02