



Meters@ 1:50

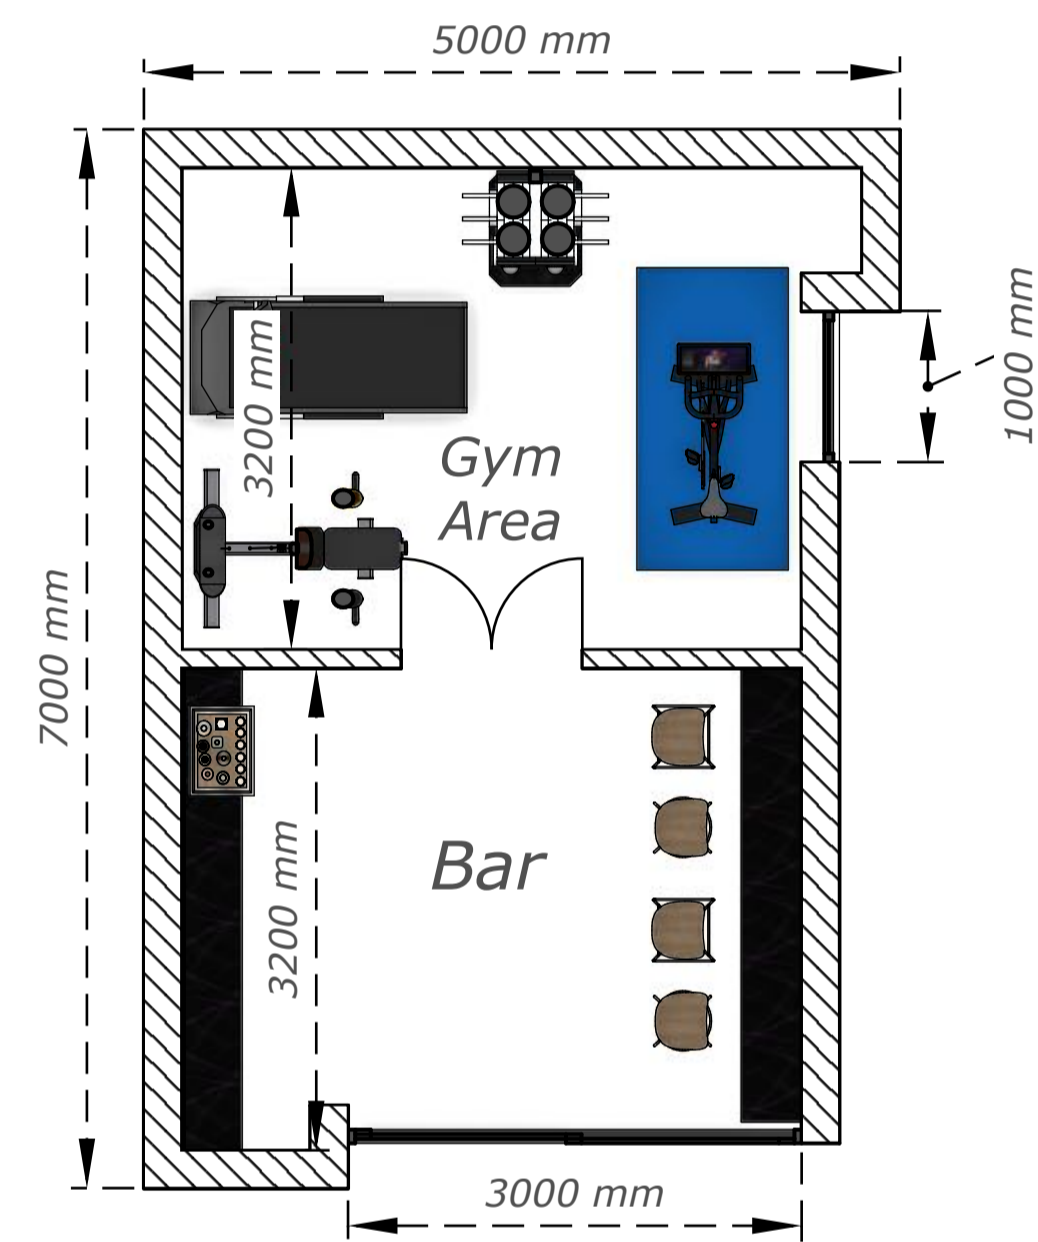

Floor Plan as Proposed
Scale 1:50@A1

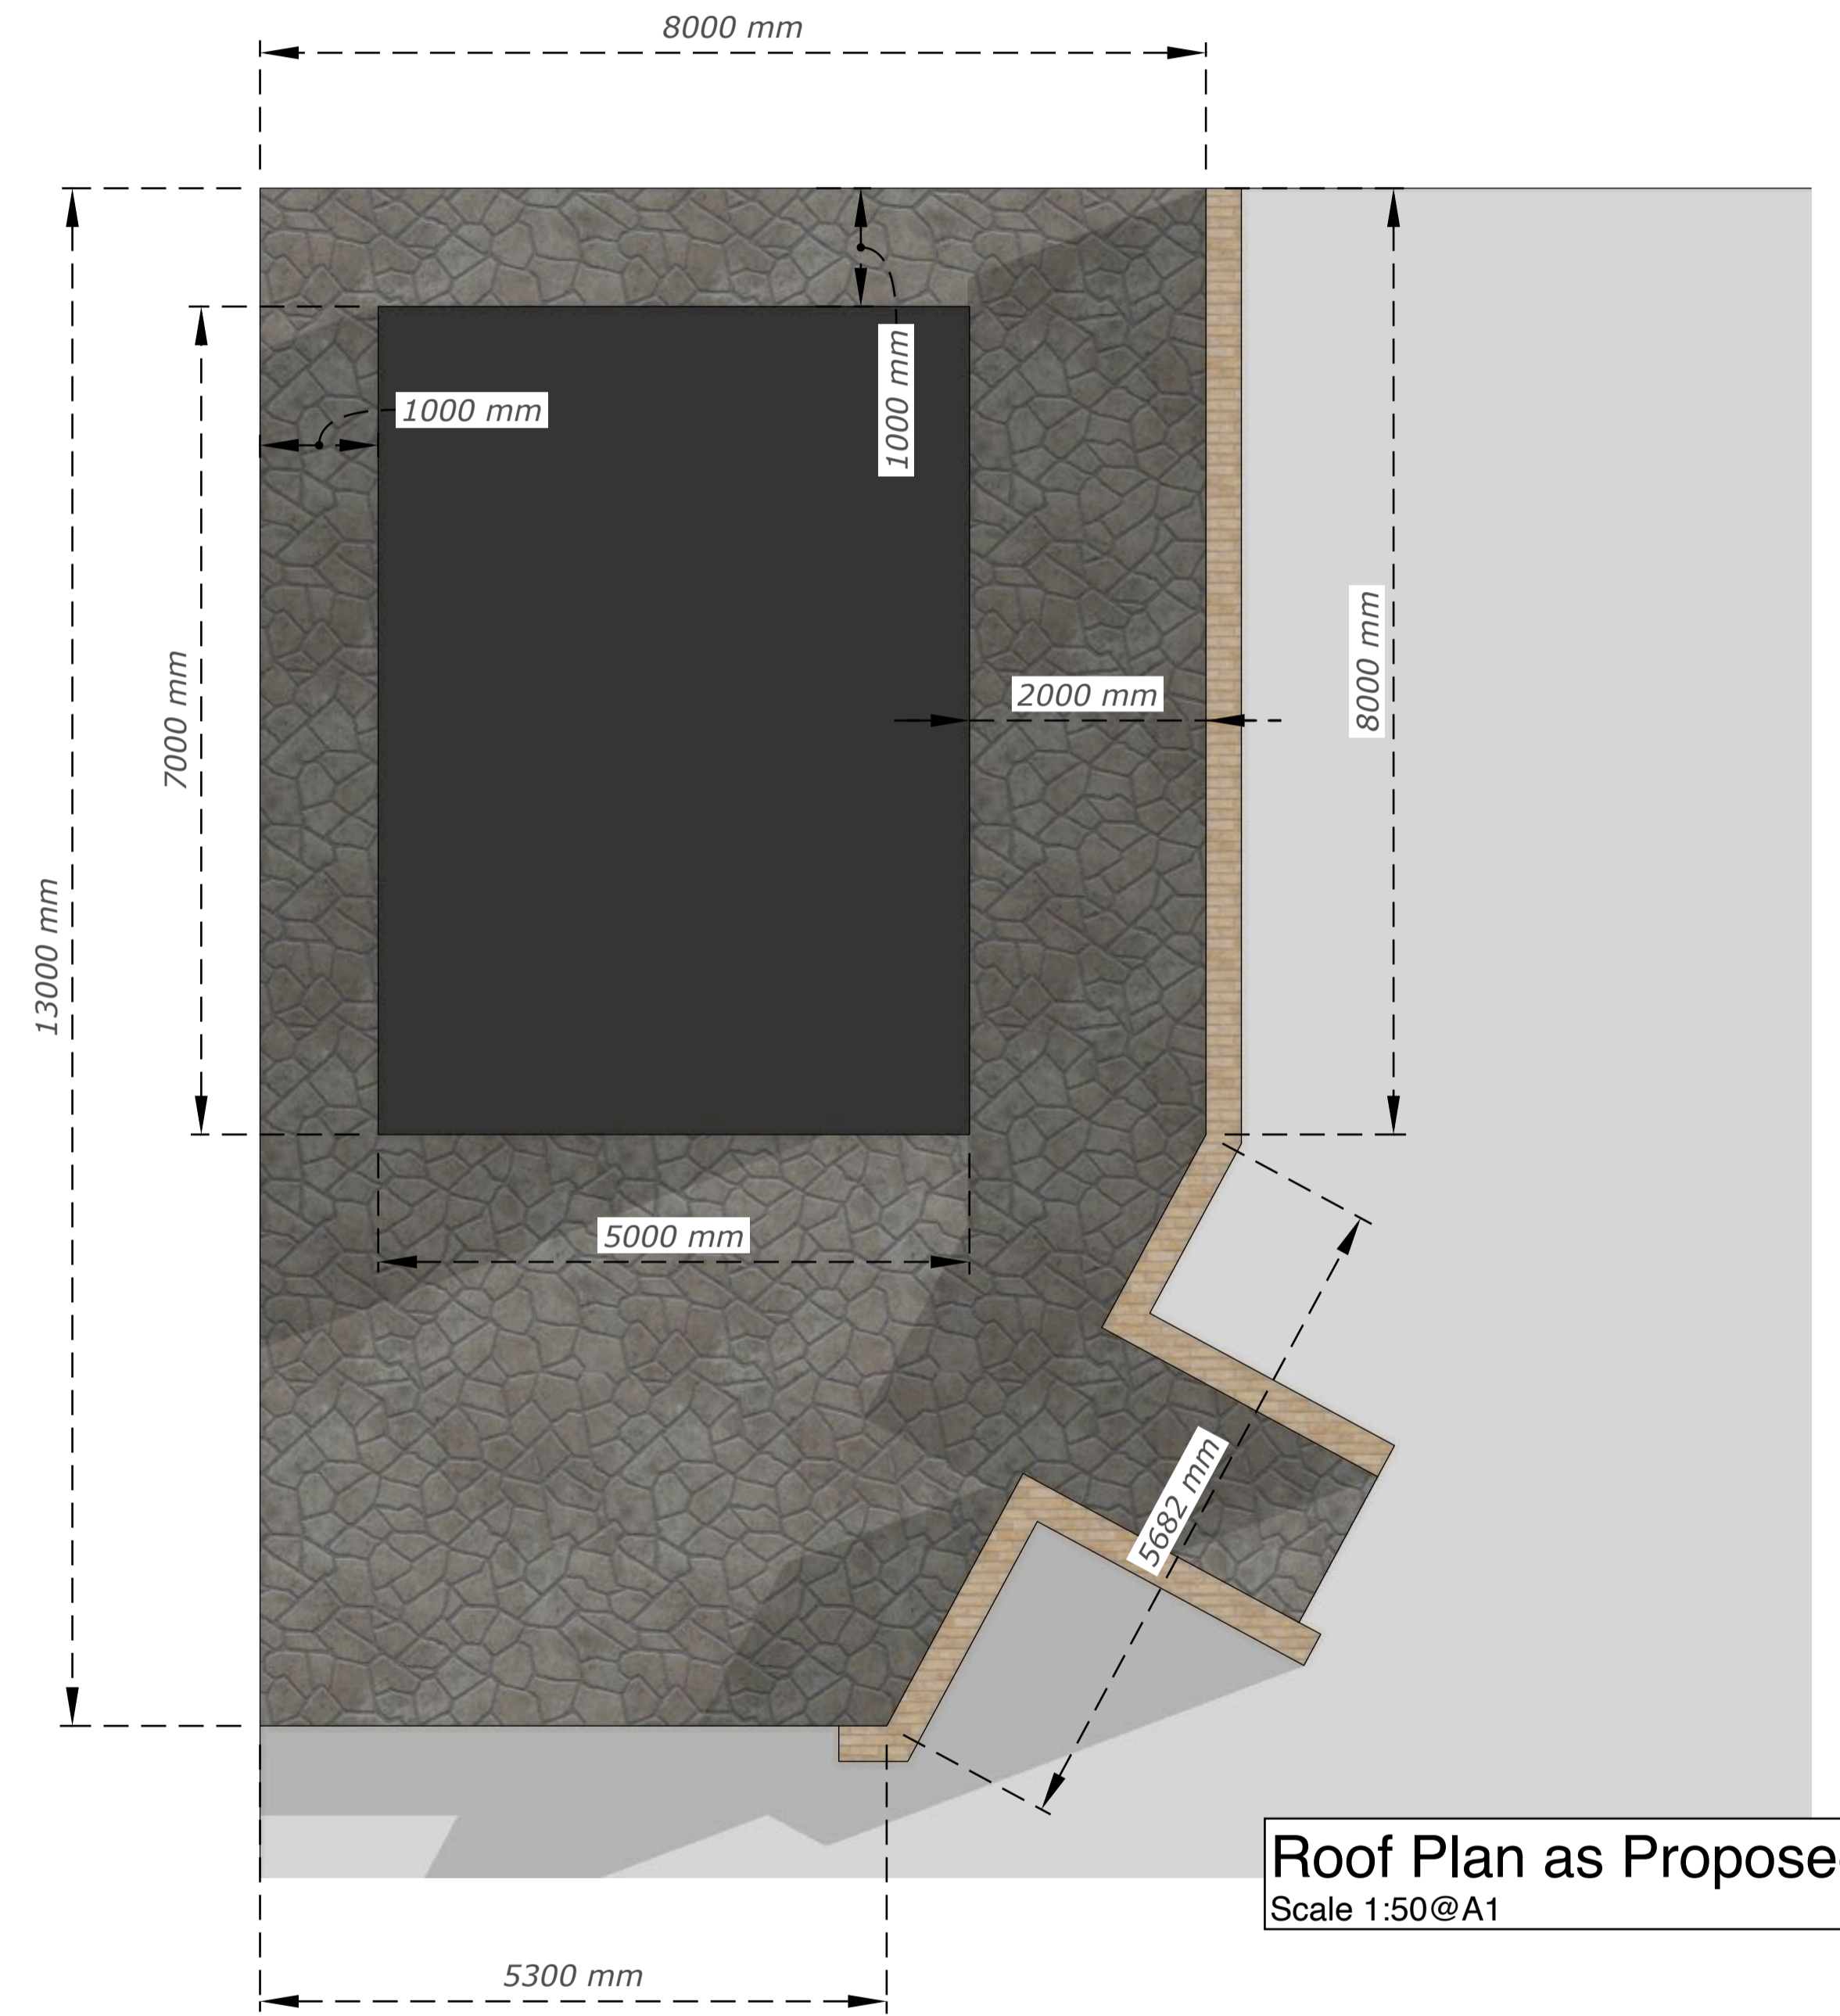

Roof Plan as Proposed
Scale 1:50@A1