


SITE PLAN
PROPOSED
1:500

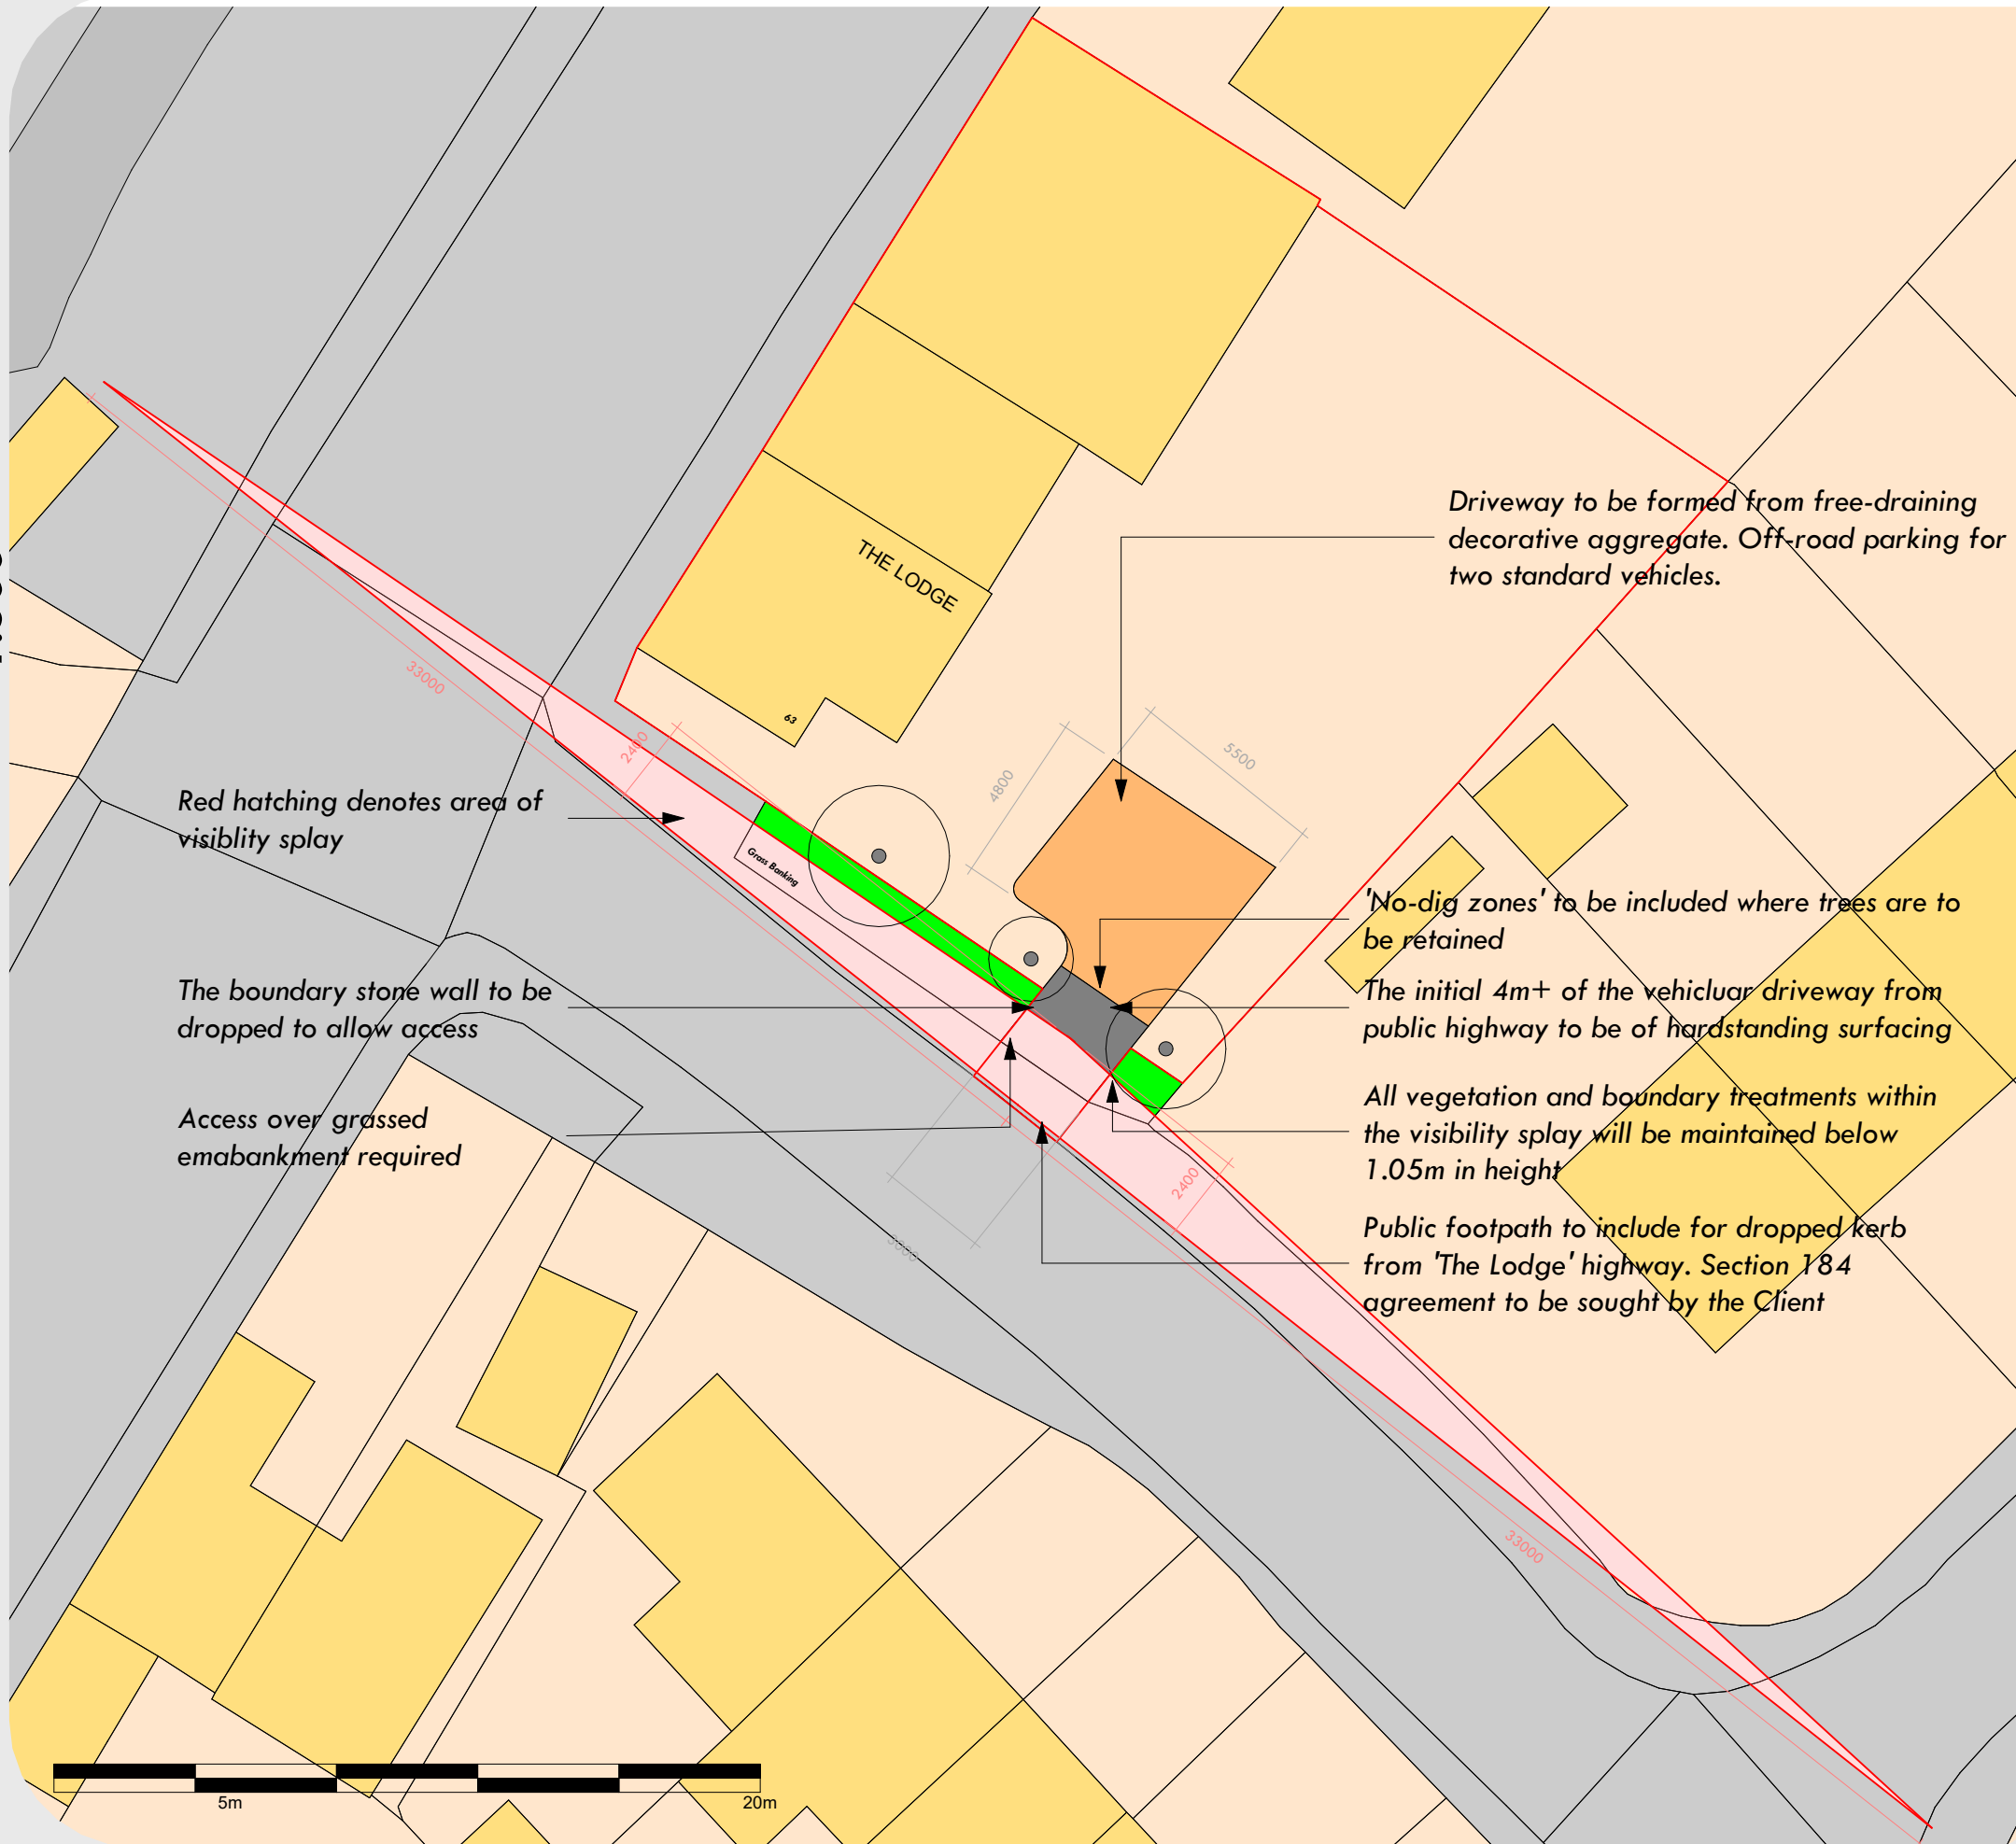

NOTES

- It is the Contractor's responsibility to check all governing dimensions and verify all dimensions on site before commencing any work or making any shop drawings.
- This drawing is to be read in conjunction with schedules of work, specifications, bills of quantities and other relevant information. Any discrepancies are to be reported to Milaro Estates Limited.
- Work and materials are to be in accordance with the Building Regulations and to comply with relevant British Standards.
- This drawing is copyright of Milaro Estates Limited and should not be reproduced in whole or part without their written permission.



Revision Schedule

Rev	Date	Description	By
A	260526	PLANNING APP	MC

Project

63 The Lodge
Linthwaite
Huddersfield
HD7 5TG

Project Status

Planning

Drawing Title

Proposed Site Plan

A3	Date 260306	Scale 1 : 200
	Drawn by MBC	Checked by #

Drawing No.	Revision
260307-P-A120	A