




IF IN ANY DOUBT PLEASE ASK THE ARCHITECT FOR CLARIFICATION.
 DO NOT SCALE FROM DRAWING. ALL DIMENSIONS TO BE CHECKED ON SITE.
 THE COPYRIGHT FOR THESE DRAWINGS REMAINS THE PROPERTY OF THE ARCHITECT.
 THEY MUST NOT BE REPRODUCED IN ANY WAY WITHOUT THE ARCHITECT'S PRIOR
 WRITTEN CONSENT.

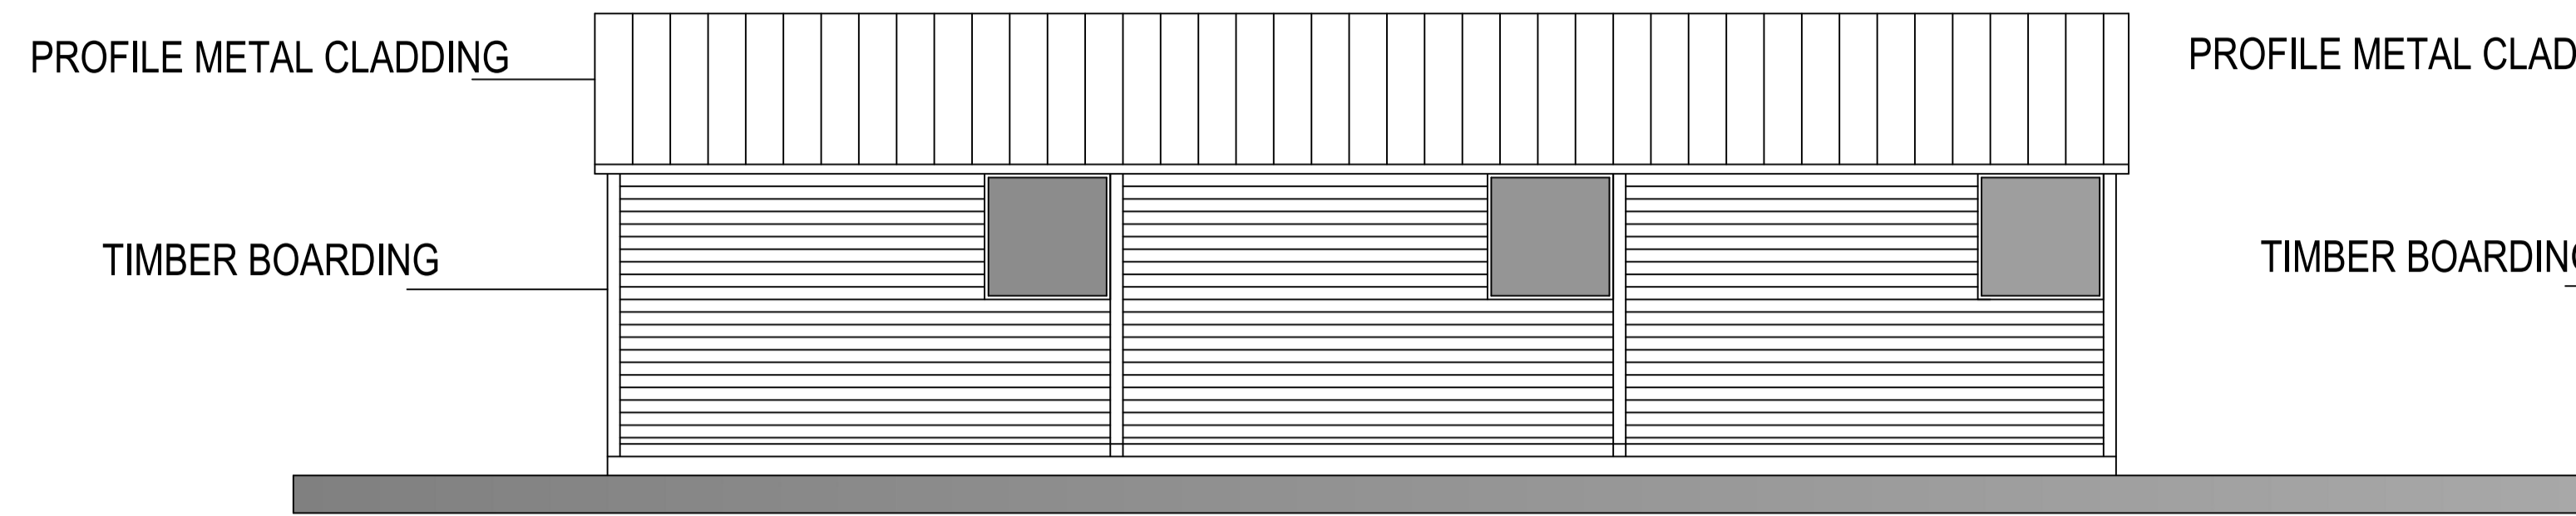


PROPOSED EAST ELEVATION

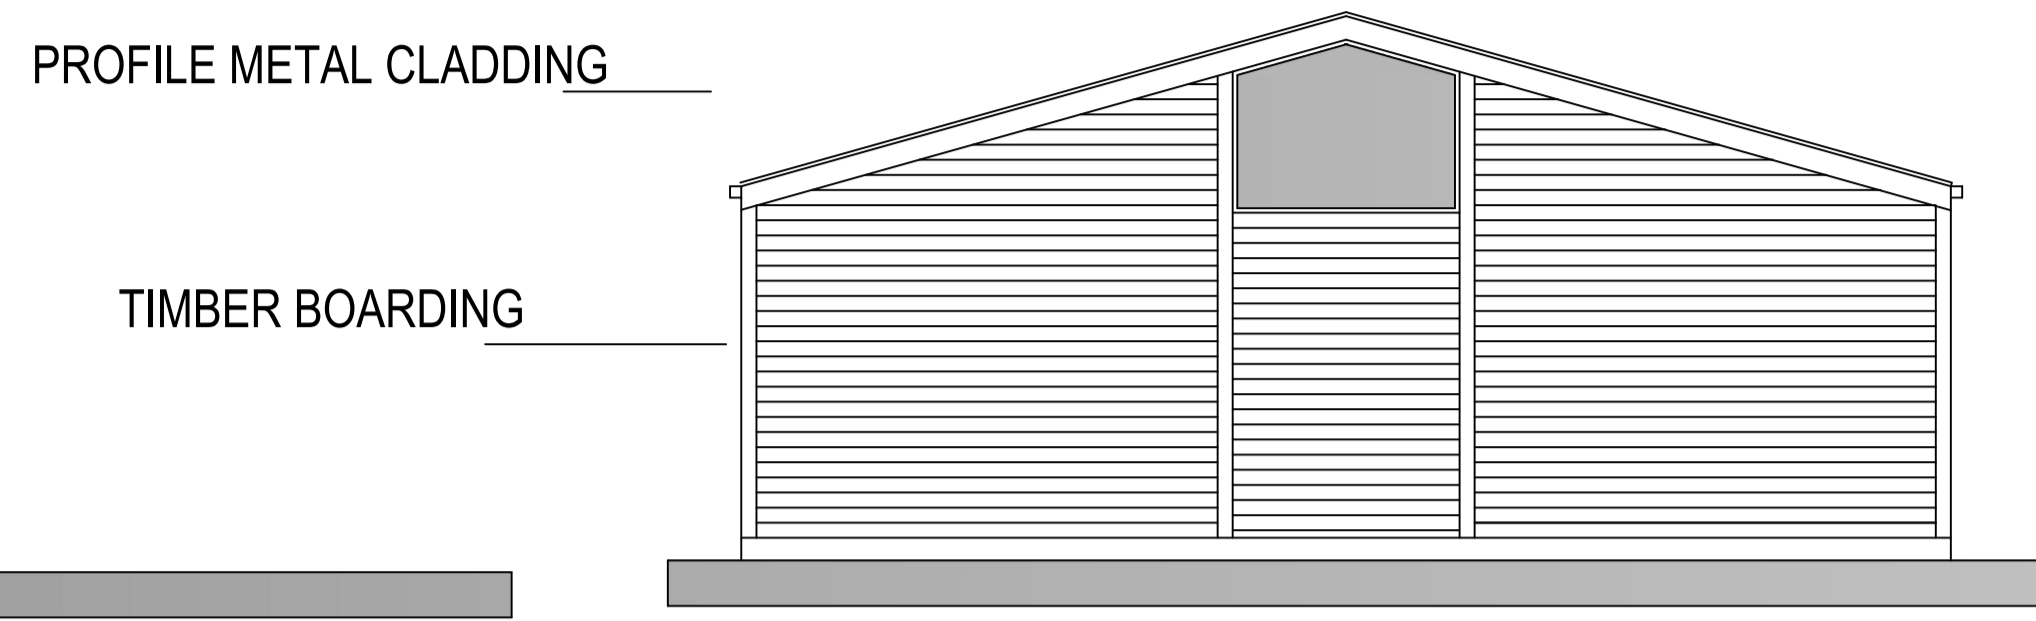


PROPOSED NORTH ELEVATION

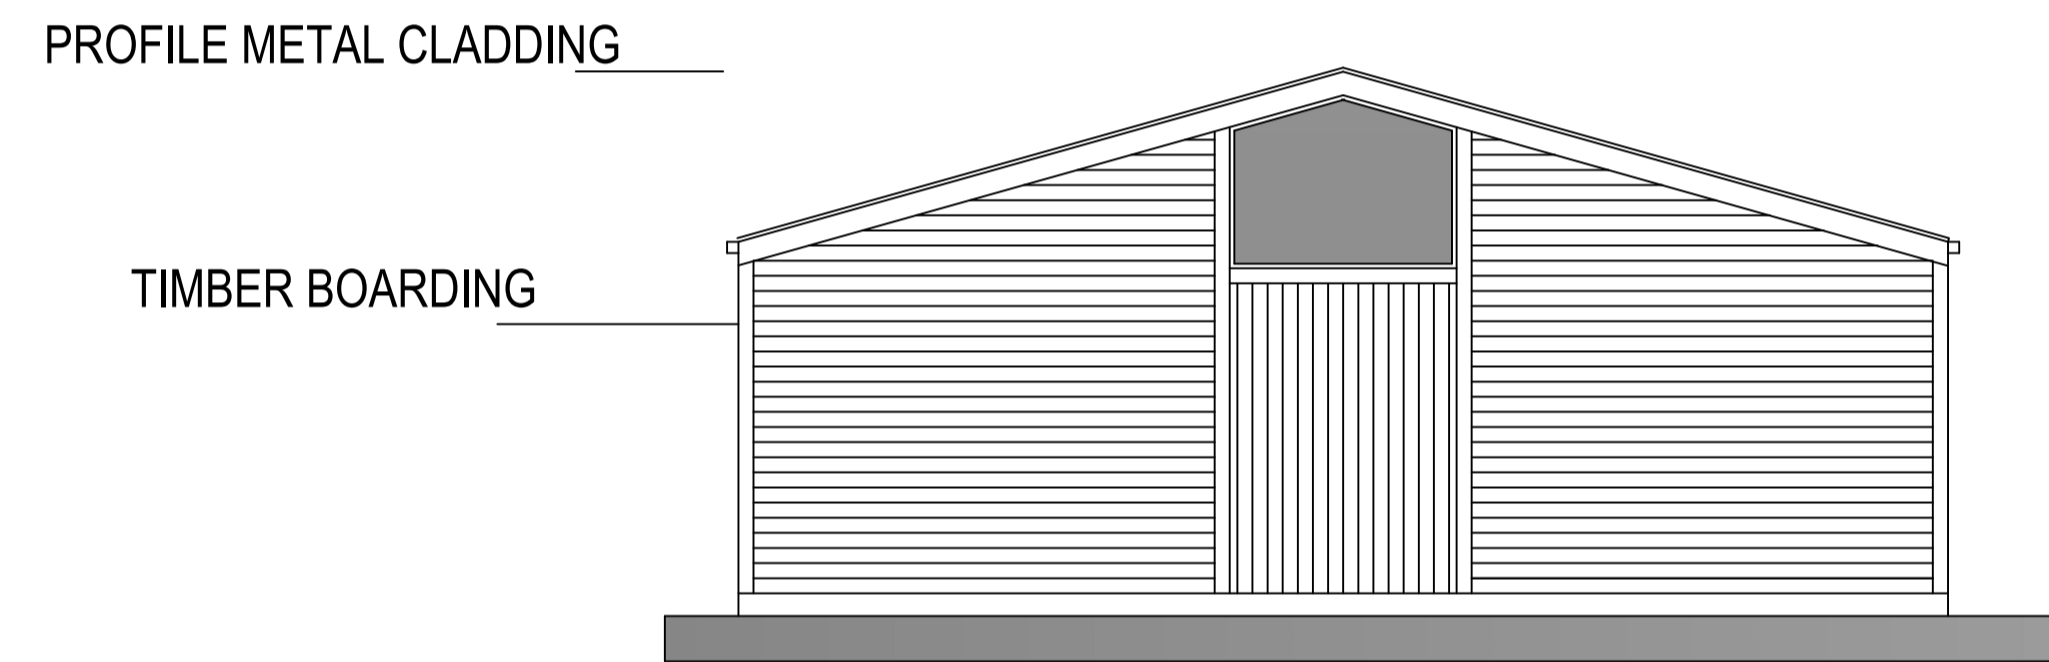

PROPOSED SOUTH ELEVATION

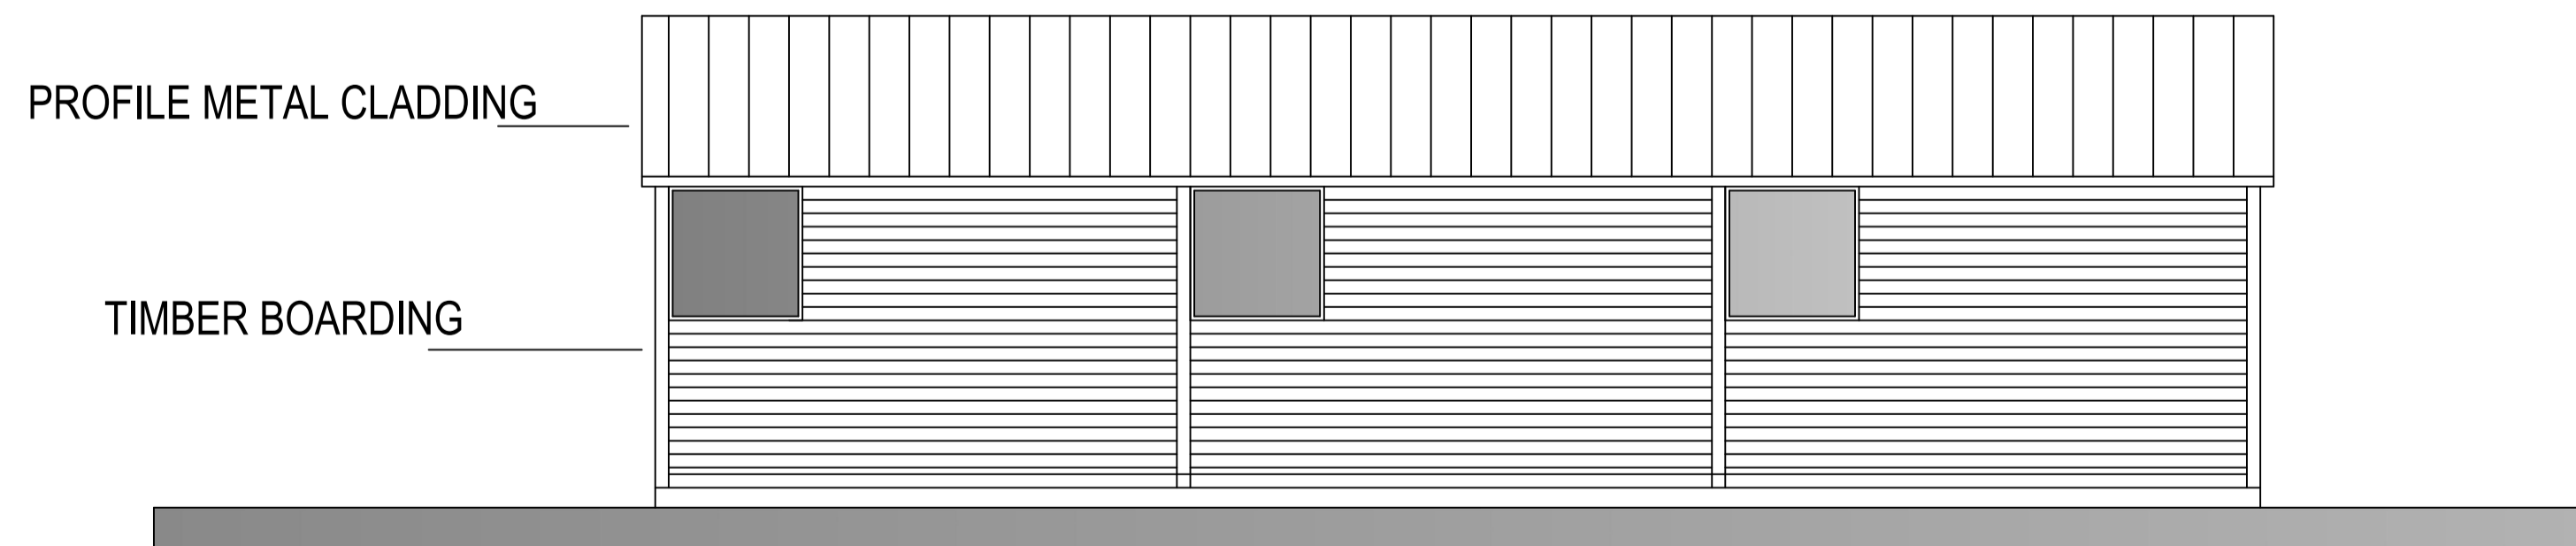

PROPOSED WEST ELEVATION



**NORTHERN
DESIGN
PARTNERSHIP**
Chartered Architects

THE CHAPEL
MILLMOOR ROAD
MELTHAM
HUDDERSFIELD HD9 5JU
TELEPHONE (01484) 854868
FAX (01484) 854969

CLIENT			
MR & MRS L ROBERTS			
PROJECT			
PROPOSED STABLE BLOCK NETHERWOOD FARM MARSDEN			
DRAWING TITLE			
PROPOSED ELEVATIONS			
Rev.	Notes	Date	Drawn
*	*	*	*
SCALE			
1:50@A1		05.26	A.D.
PROJECT No.		DRAWING No.	Rev.
2633		02	-