



IF IN ANY DOUBT PLEASE ASK THE ARCHITECT FOR CLARIFICATION.

DO NOT SCALE FROM DRAWING. ALL DIMENSIONS TO BE CHECKED ON SITE

THE COPYRIGHT FOR THESE DRAWINGS REMAINS THE PROPERTY OF THE ARCHITECT, THEY MUST NOT BE REPRODUCED IN ANY WAY WITHOUT THE ARCHITECTS PRIOR WRITTEN CONSENT.

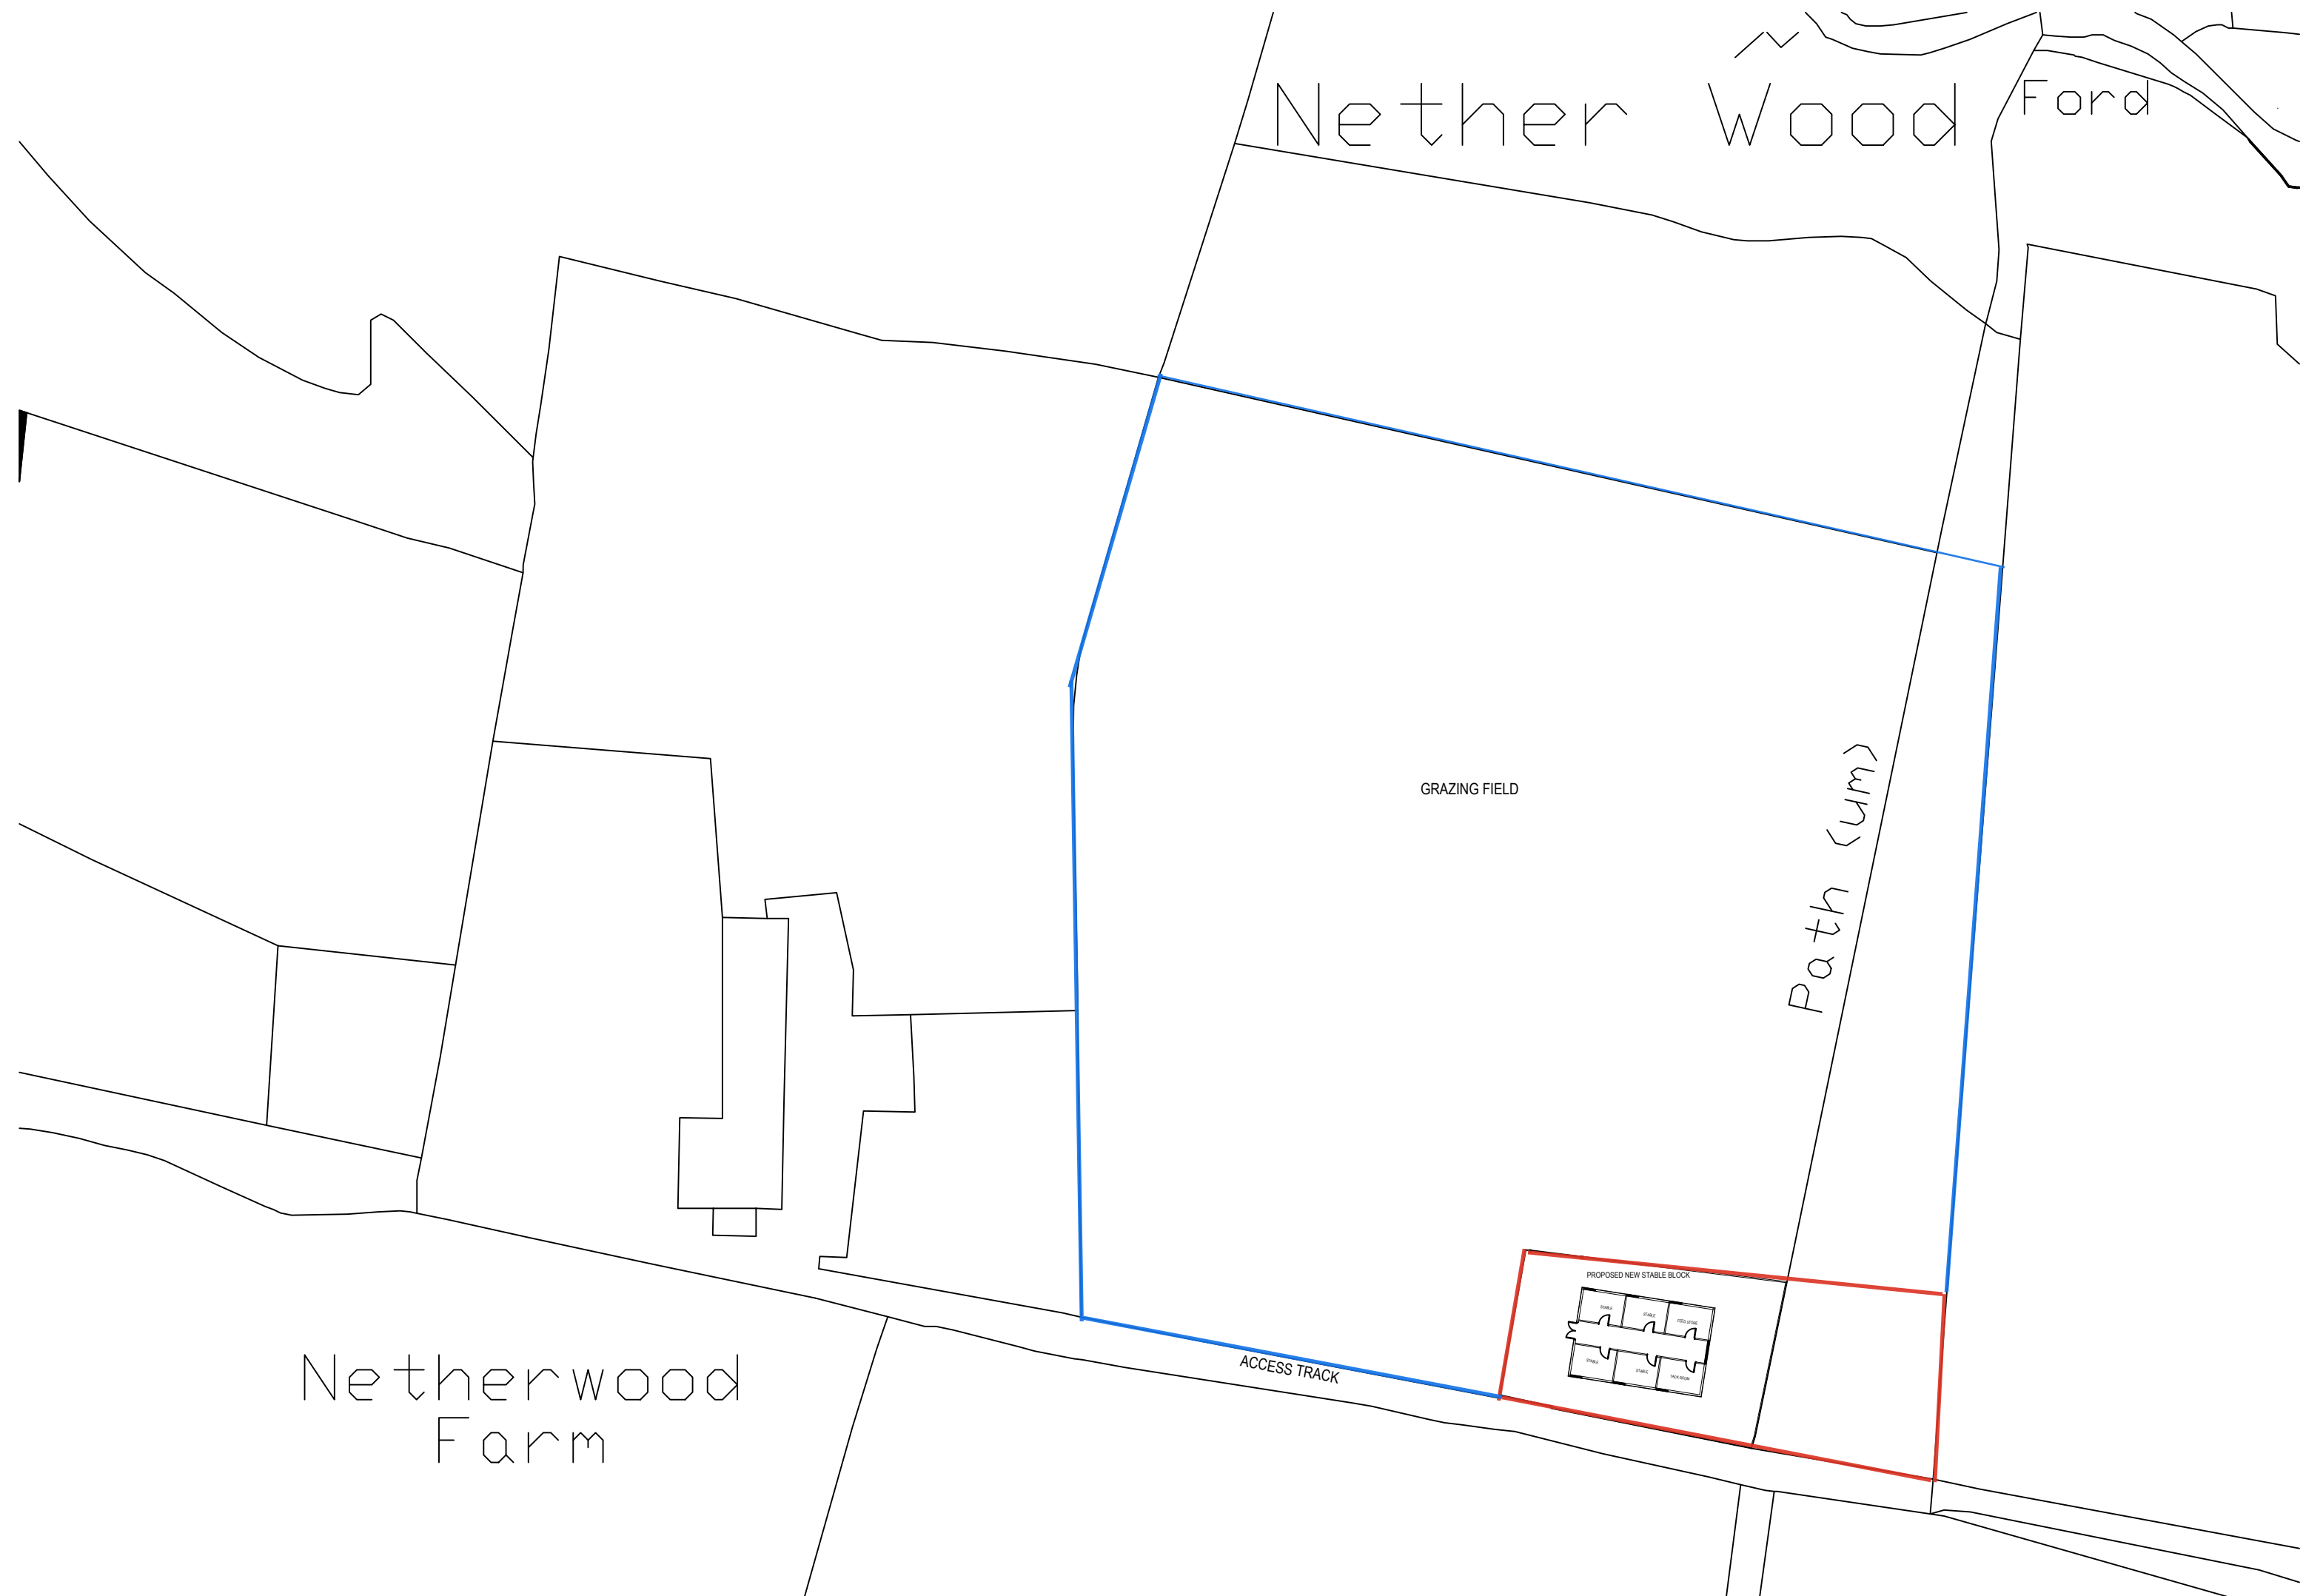

PROPOSED SITE PLAN

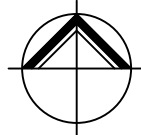

**NORTHERN
DESIGN
PARTNERSHIP**
Chartered Architects

THE CHAPEL
MILLMOOR ROAD
MELTHAM
HUDDERSFIELD HD9 5JU
TELEPHONE (01484) 854848
FAX (01484) 854949

CLIENT

MR & MRS L ROBERTS

PROJECT

PROPOSED STABLES
NETHERWOOD FARM
MARSDEN

DRAWING TITLE

PROPOSED SITE PLAN

Rev.	Notes	Date	Drawn

SCALE

1:500@A1

05.26

A.D.

PROJECT No.	DRAWING No.	Rev.
2633	03	