





SOUTH ELEVATION




NORTH ELEVATION

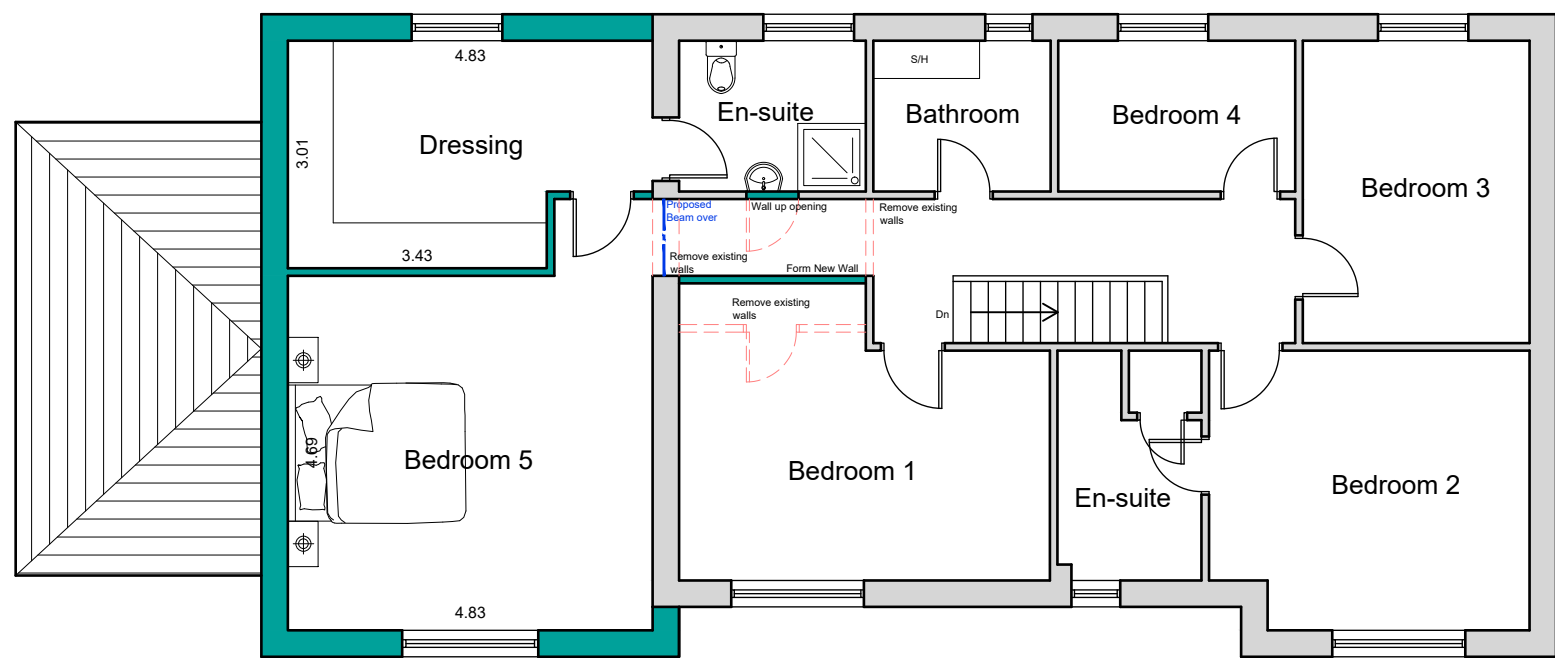


FIRST FLOOR PLAN

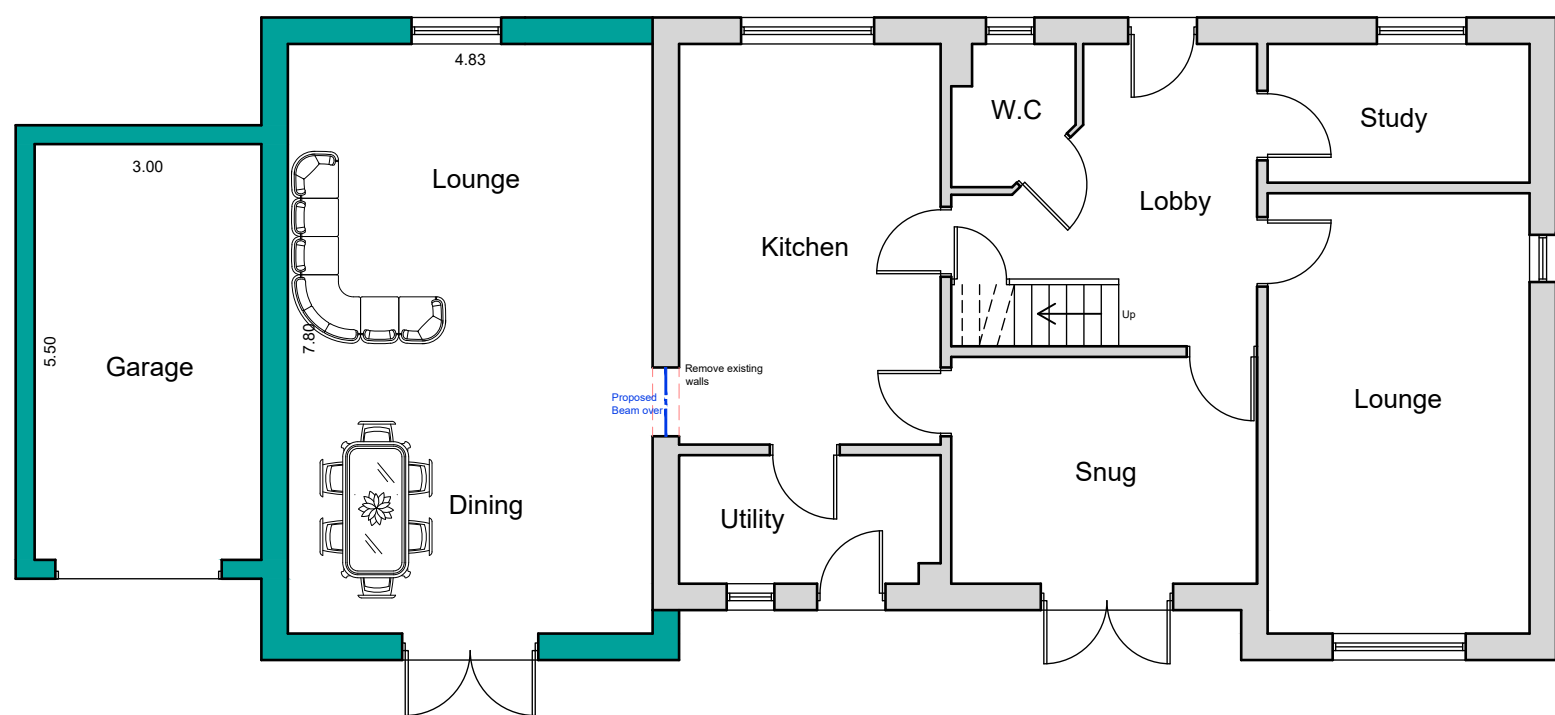



GROUND FLOOR PLAN

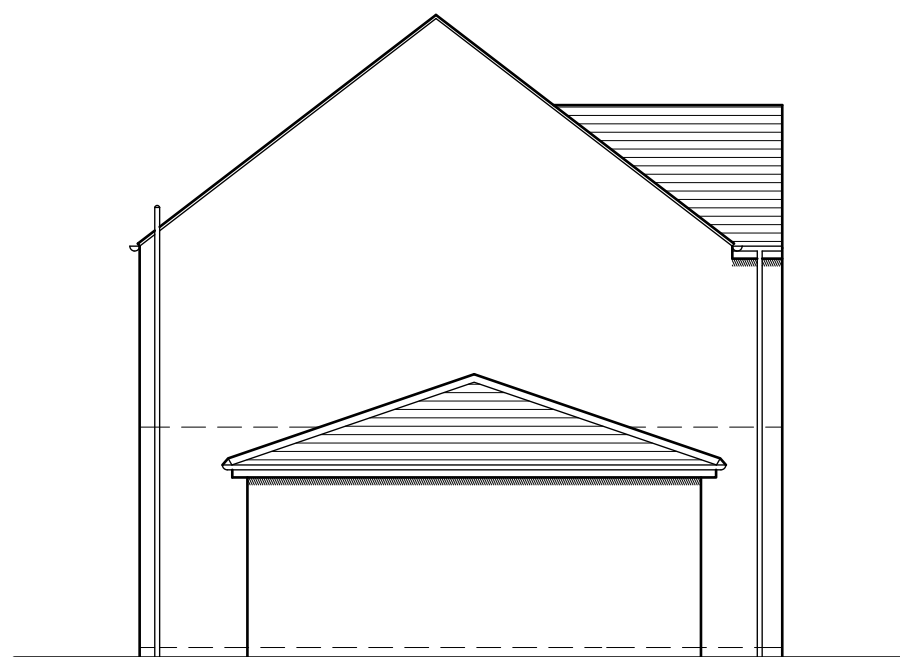

WEST ELEVATION

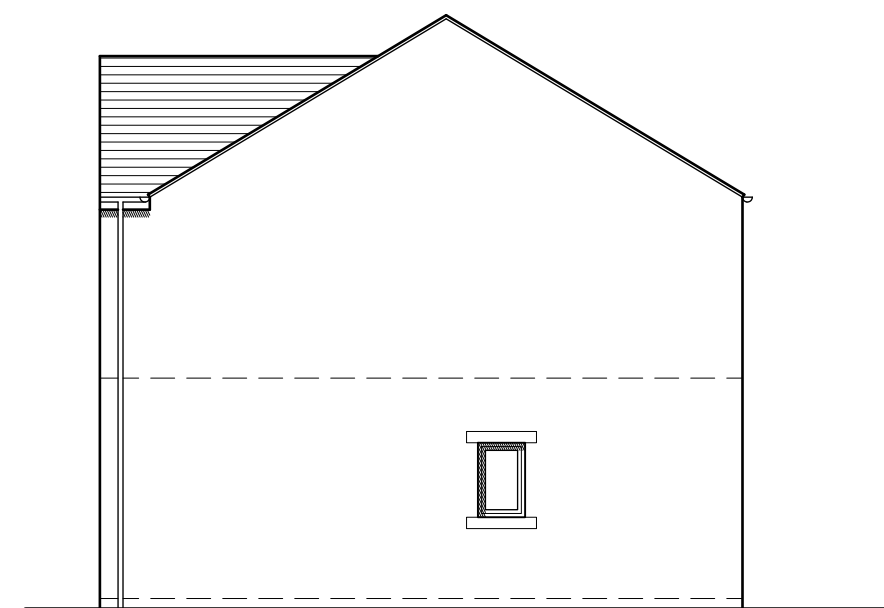

EAST ELEVATION

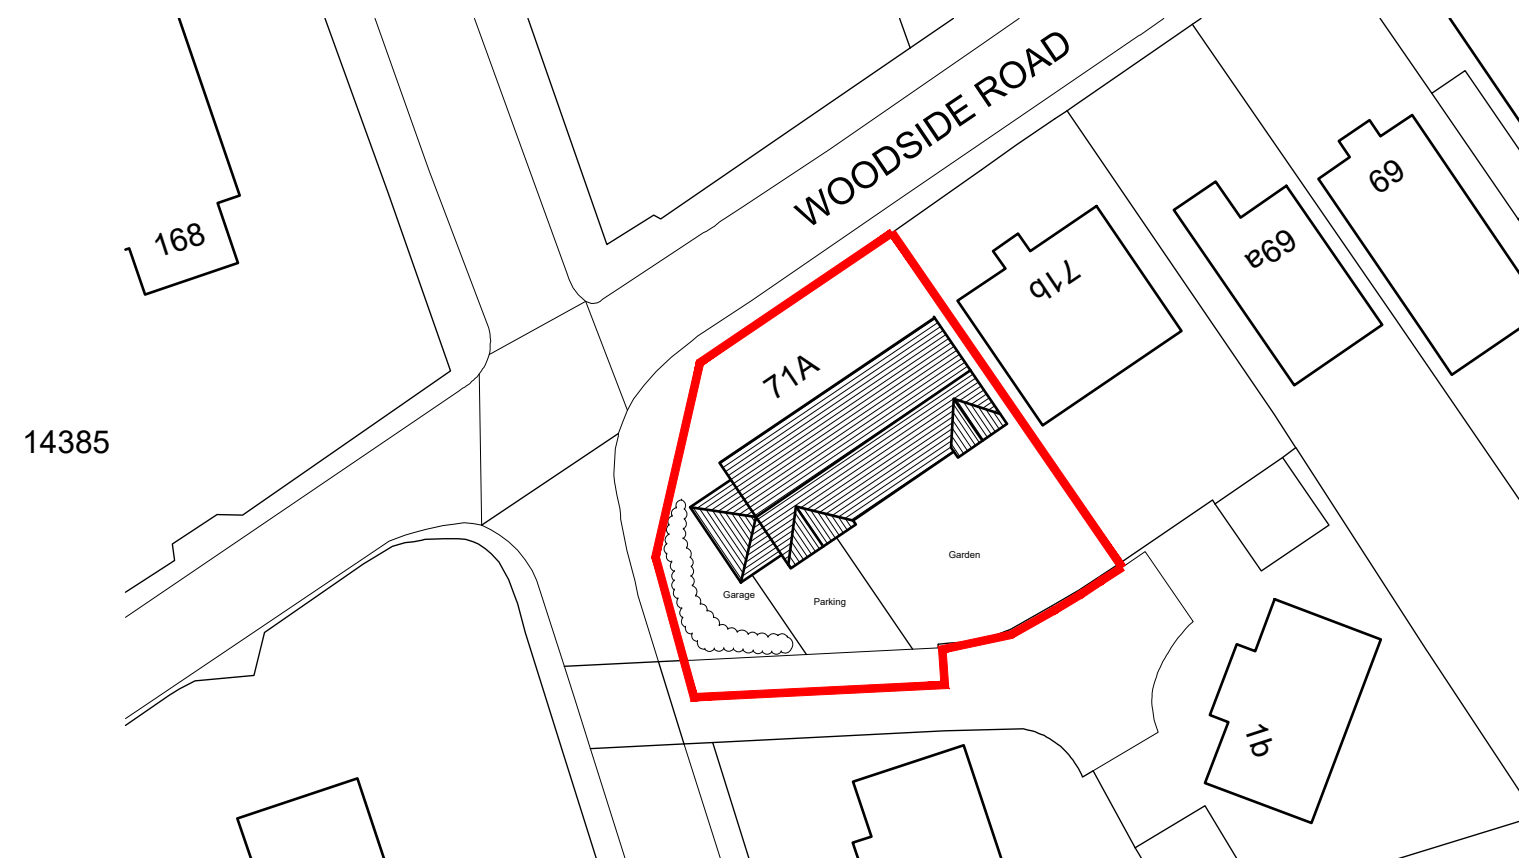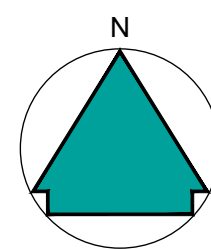

BLOCK PLAN AT 1:500

## NOTES

This drawing has been prepared specifically for the purpose of obtaining Planning and or Building Regulations Approval. Its suitability for other purposes without additional supplementary details and specifications cannot be guaranteed.

All dimensions are to be checked on site, any discrepancies are to be reported to the designer before work commences. Use only figured dimensions.

All structural components shown are indicative only. Details / calculations of structural members are to be provided by the Structural Engineer.

This drawing is not to be copied or divulged to a third party without written permission.

## Key:

|  |                   |
|--|-------------------|
|  | Existing Beams    |
|  | Proposed beams    |
|  | Removed Structure |
|  | Existing Walls    |
|  | Proposed Walls    |



| Revisions |                   |          |
|-----------|-------------------|----------|
| P01       | Preliminary Issue | 01.03.26 |
| R01       | Amendments        | 26.04.26 |
| R02       | Amendments        | 29.04.26 |

## Project:

## Extensions and Alterations

at 71A Woodside Road  
Beaumont Park  
Huddersfield

for Mr. A. Rauf

Proposed Plans, Elevations and Block Plan

Purpose of issue: PLANNING

|             |               |
|-------------|---------------|
| Drawn       | CD            |
| Date        | April 2026    |
| Scales      | 1:100 @ A2    |
| Drawing No. | 2601-0301-R02 |

1:100  
0 2 4 6 8 10  
m