


Notes_

PLANNING


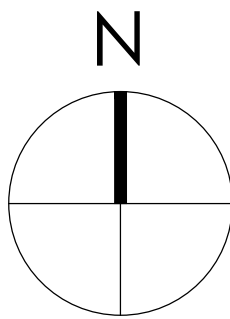


0 500 1000 1500 2000 2500mm
SCALE 1:50

0 1000 2000 3000 4000 5000mm
SCALE 1:100

Note:
Surrounding contextual buildings and information are based on received ordinance survey drawings and are shown for illustrative purposes only. assumed site boundary is subject to confirmation to legal confirmation

Note:
Information is based on OS map and received information and is subject to full topographical survey. Assumed site boundary and site constraints subject to legal confirmation. All Legal easements and extent of existing underground services locations are subject to confirmation.

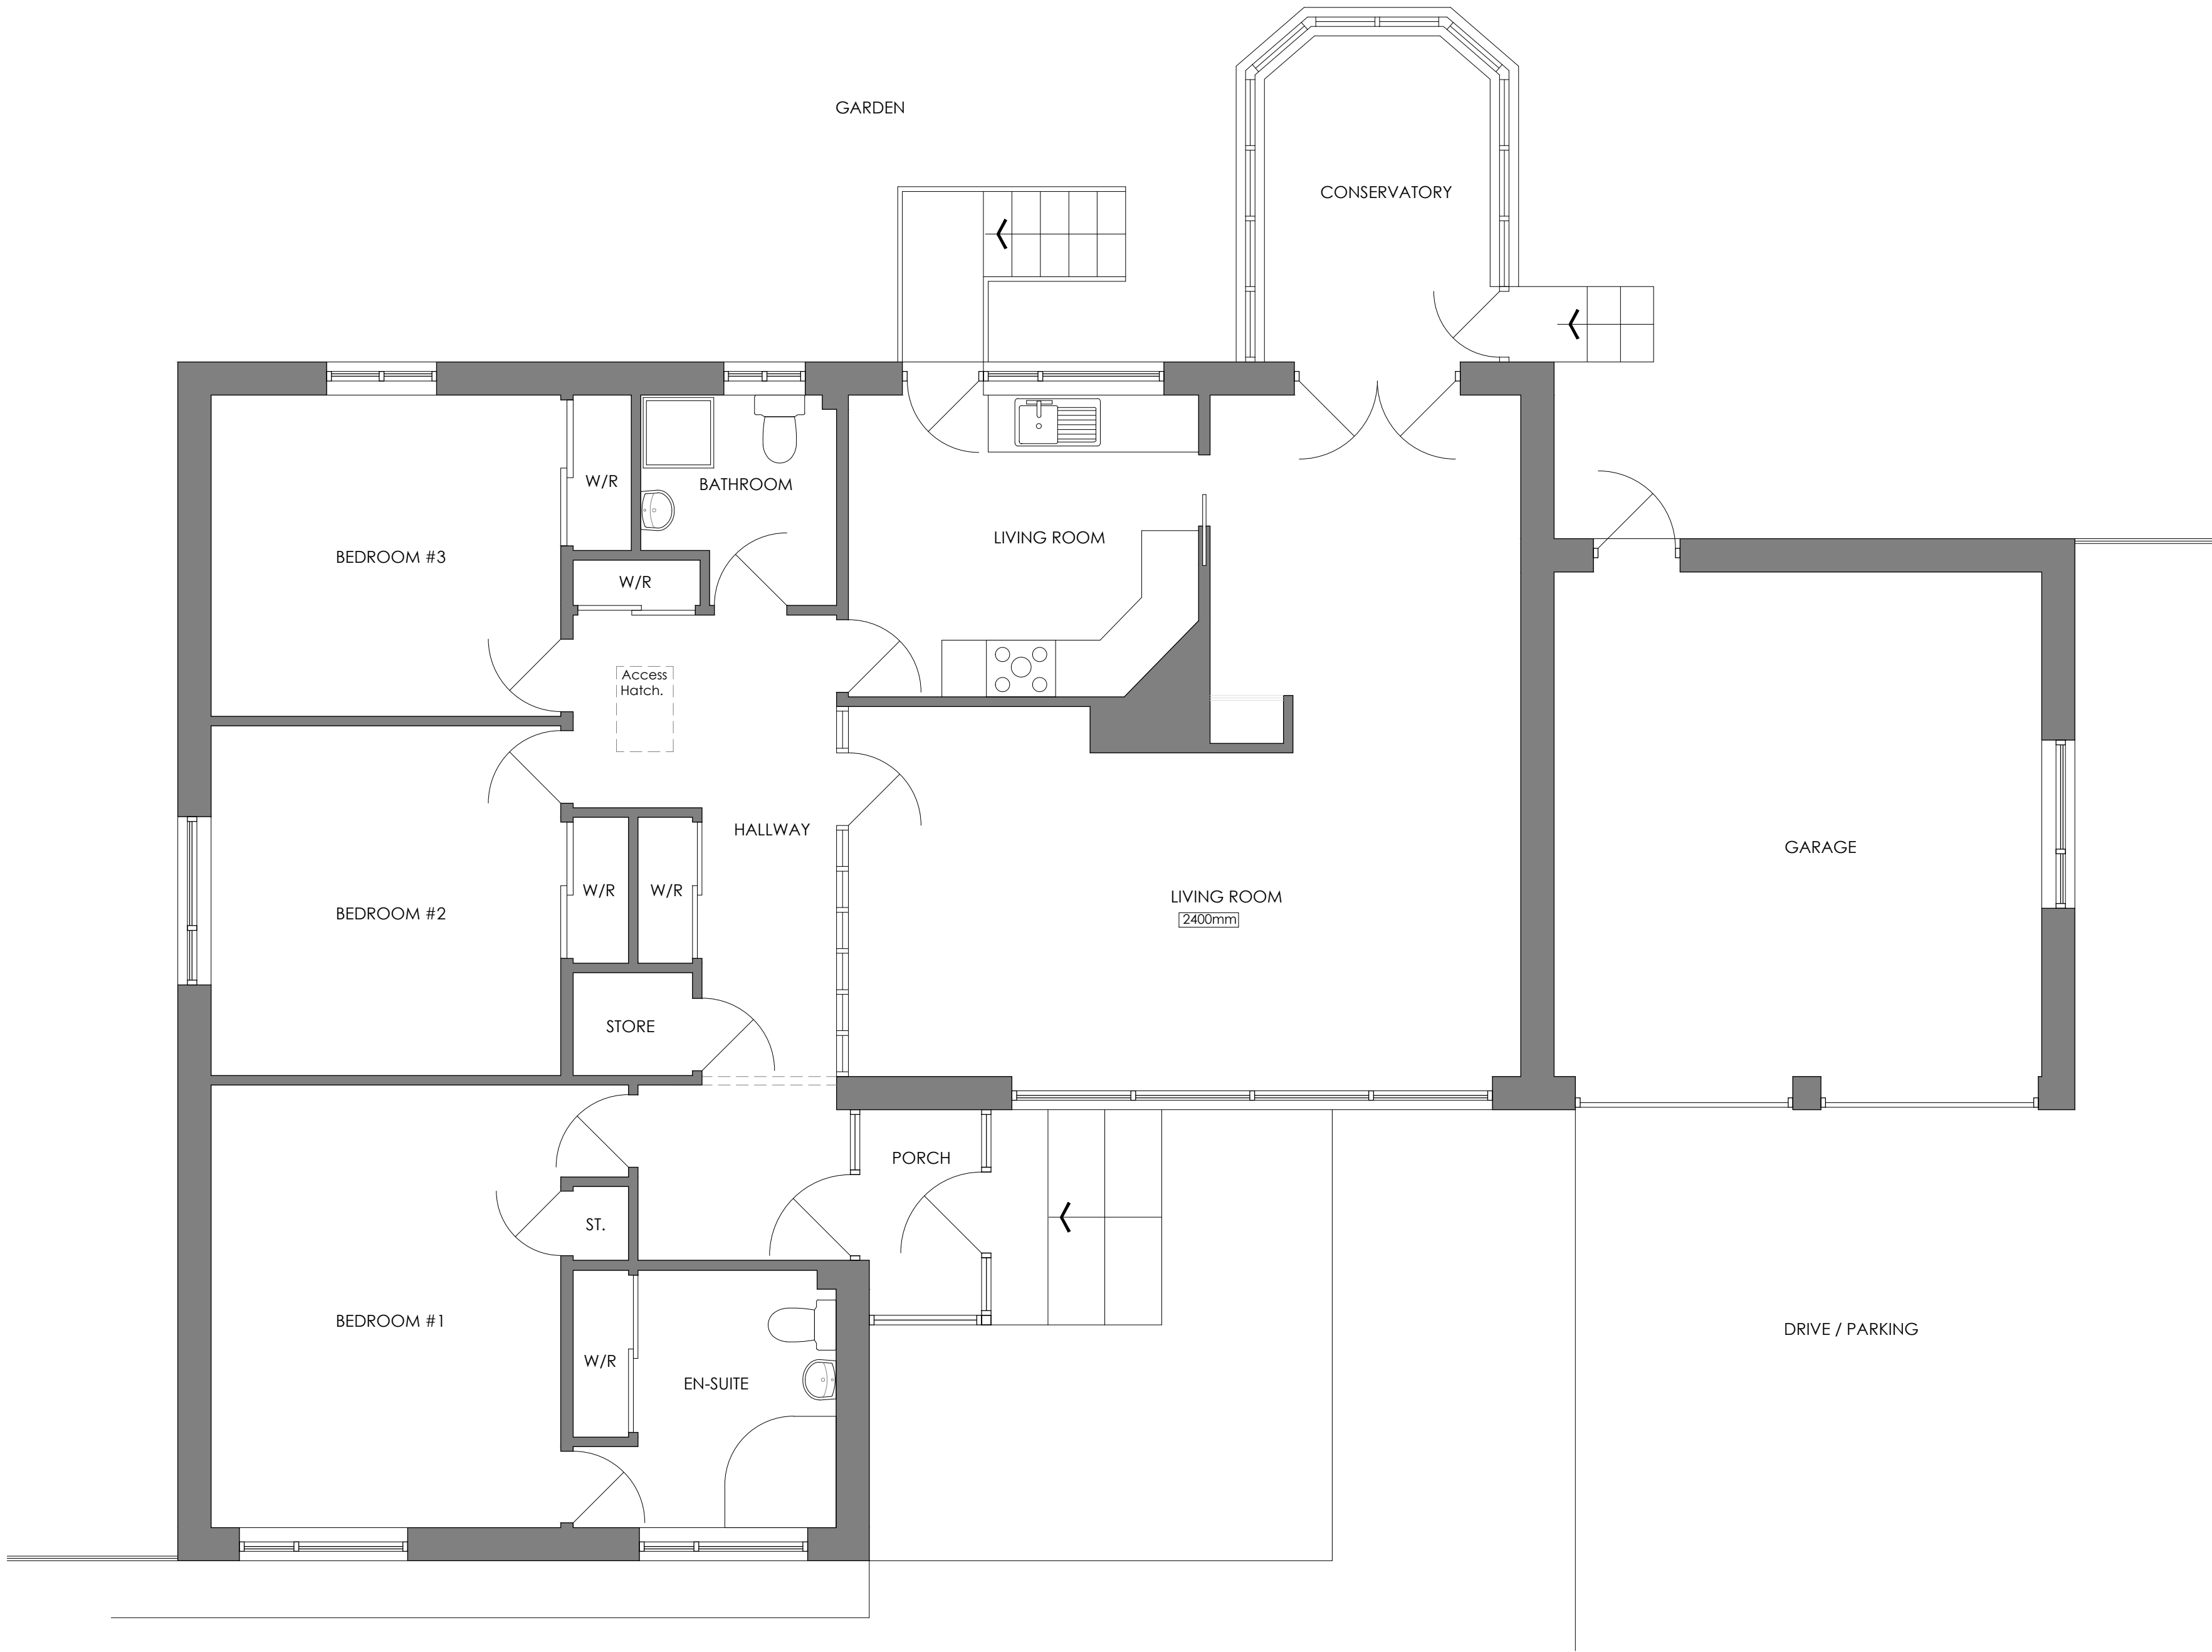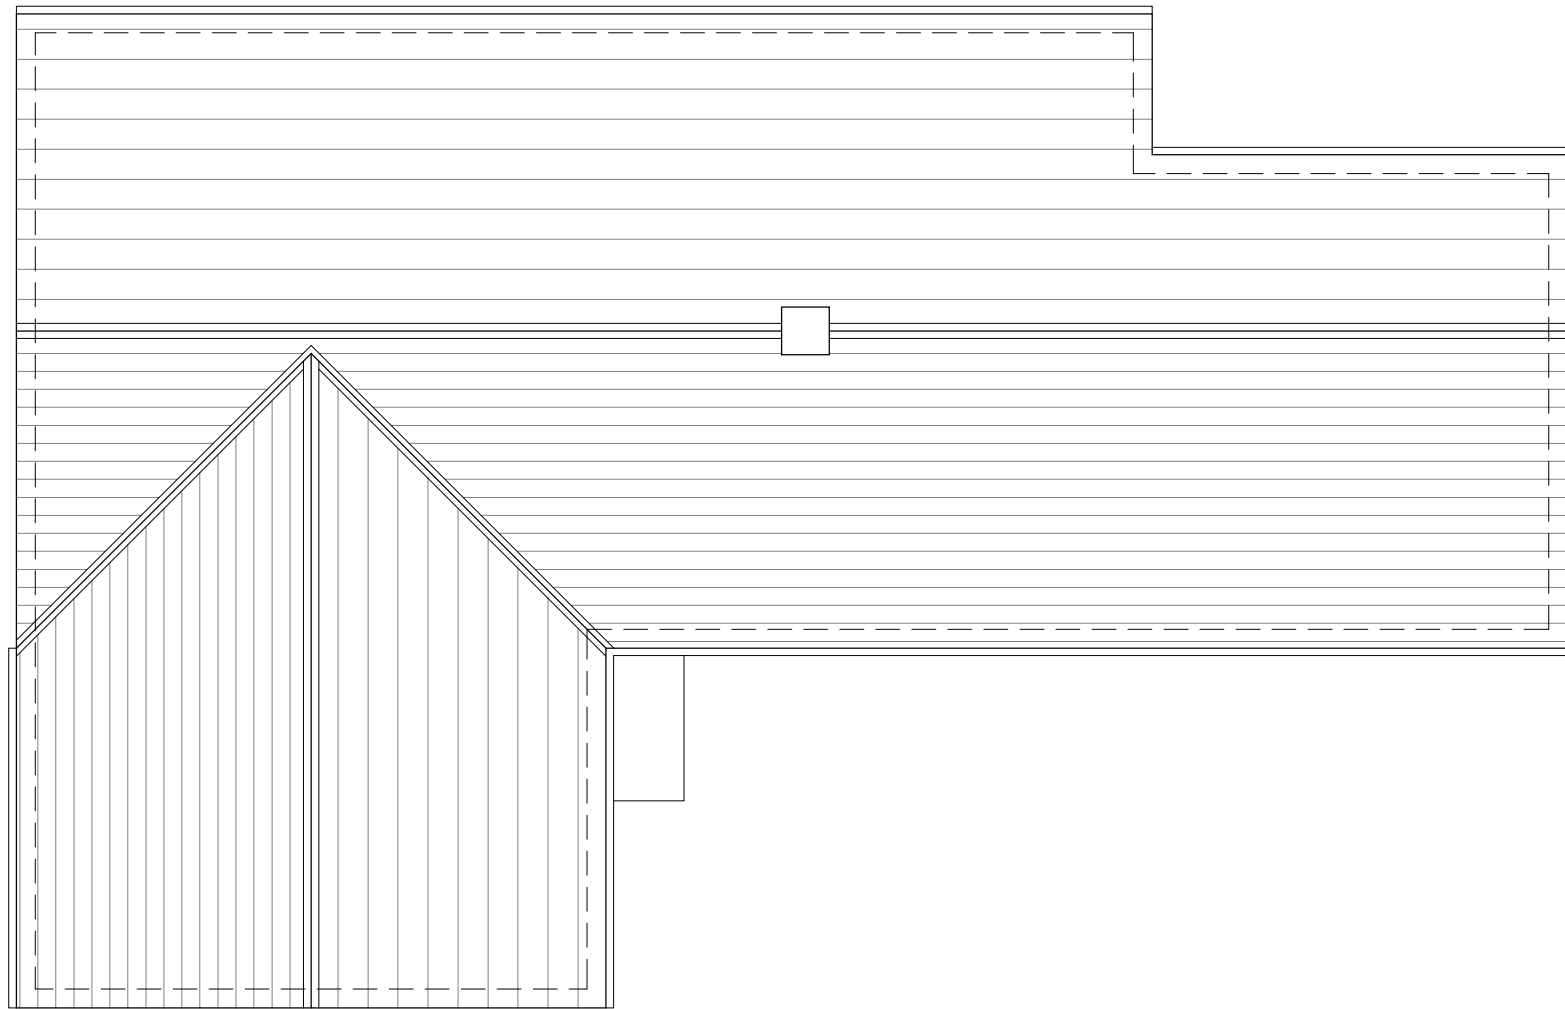

GROUND FLOOR PLAN_ AS EXISTING
Scale 1:50

ROOF PLAN_ AS PROPOSED
Scale 1:100

Rev. Date_ Amendment_ By_ Apr 0_

Eight_ OneTwo Architects

Tel_ +44 [0]7761 570735
Email_ mail@eightonetwo.co.uk
www.eightonetwo.co.uk
Studio A5_Brooke's Mill_Armitage Bridge_Huddersfield_HD4 7NR

Drawing Status_ PLANNING

Client_ MR + MR JENKINSON

Project_ 06 HIGHCROFT_ UPPERTHONG_ HOLMFIRTH

Drawing Title_ AS EXISTING_ GROUND FLOOR PLAN + ROOF PLAN

Drawing Scale_	Drawn By_	Checked By_
1:50 1:100	Jat	Jat

Paper Size_	Drawn Date_	Checked Date_
A1	MAY 2026	MAY 2026

Drawing Number_ 25_801 140