


Notes_

PLANNING

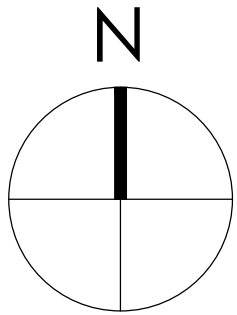

0 500 1000 1500 2000 2500mm
SCALE 1:50

Note:
Surrounding contextual buildings and information are based on received ordinance survey drawings and are shown for illustrative purposes only. assumed site boundary is subject to confirmation to legal confirmation

Note:
Information is based on OS map and received information and is subject to full topographical survey. Assumed site boundary and site constraints subject to legal confirmation. All Legal easements and extent of existing underground services locations are subject to confirmation.

Rev_ Date_ Amendments_ By_ Apr'd_

Eight_

OneTwo

Architects

Tel_ +44 (0)7761 570735
Email_ mail@eightonetwo.co.uk
www.eightonetwo.co.uk
Studio A5_Brooke's Mill_Armitage Bridge_Huddersfield_HD4 7NR

Drawing Status_
PLANNING

Client_
MR + MR JENKINSON


Project_
06 HIGHCROFT_ UPPERTHONG_ HOLMFIRTH

Drawing Title_
A5 PROPOSED_ ROOF / SITE PLAN

Drawing Scale_ 1:50
Drawn By_ Jot
Checked By_ Jot

Paper Size_ A1
Drawn Date_ MAY 2026
Checked Date_ MAY 2026

Drawing Number_
25_801 146

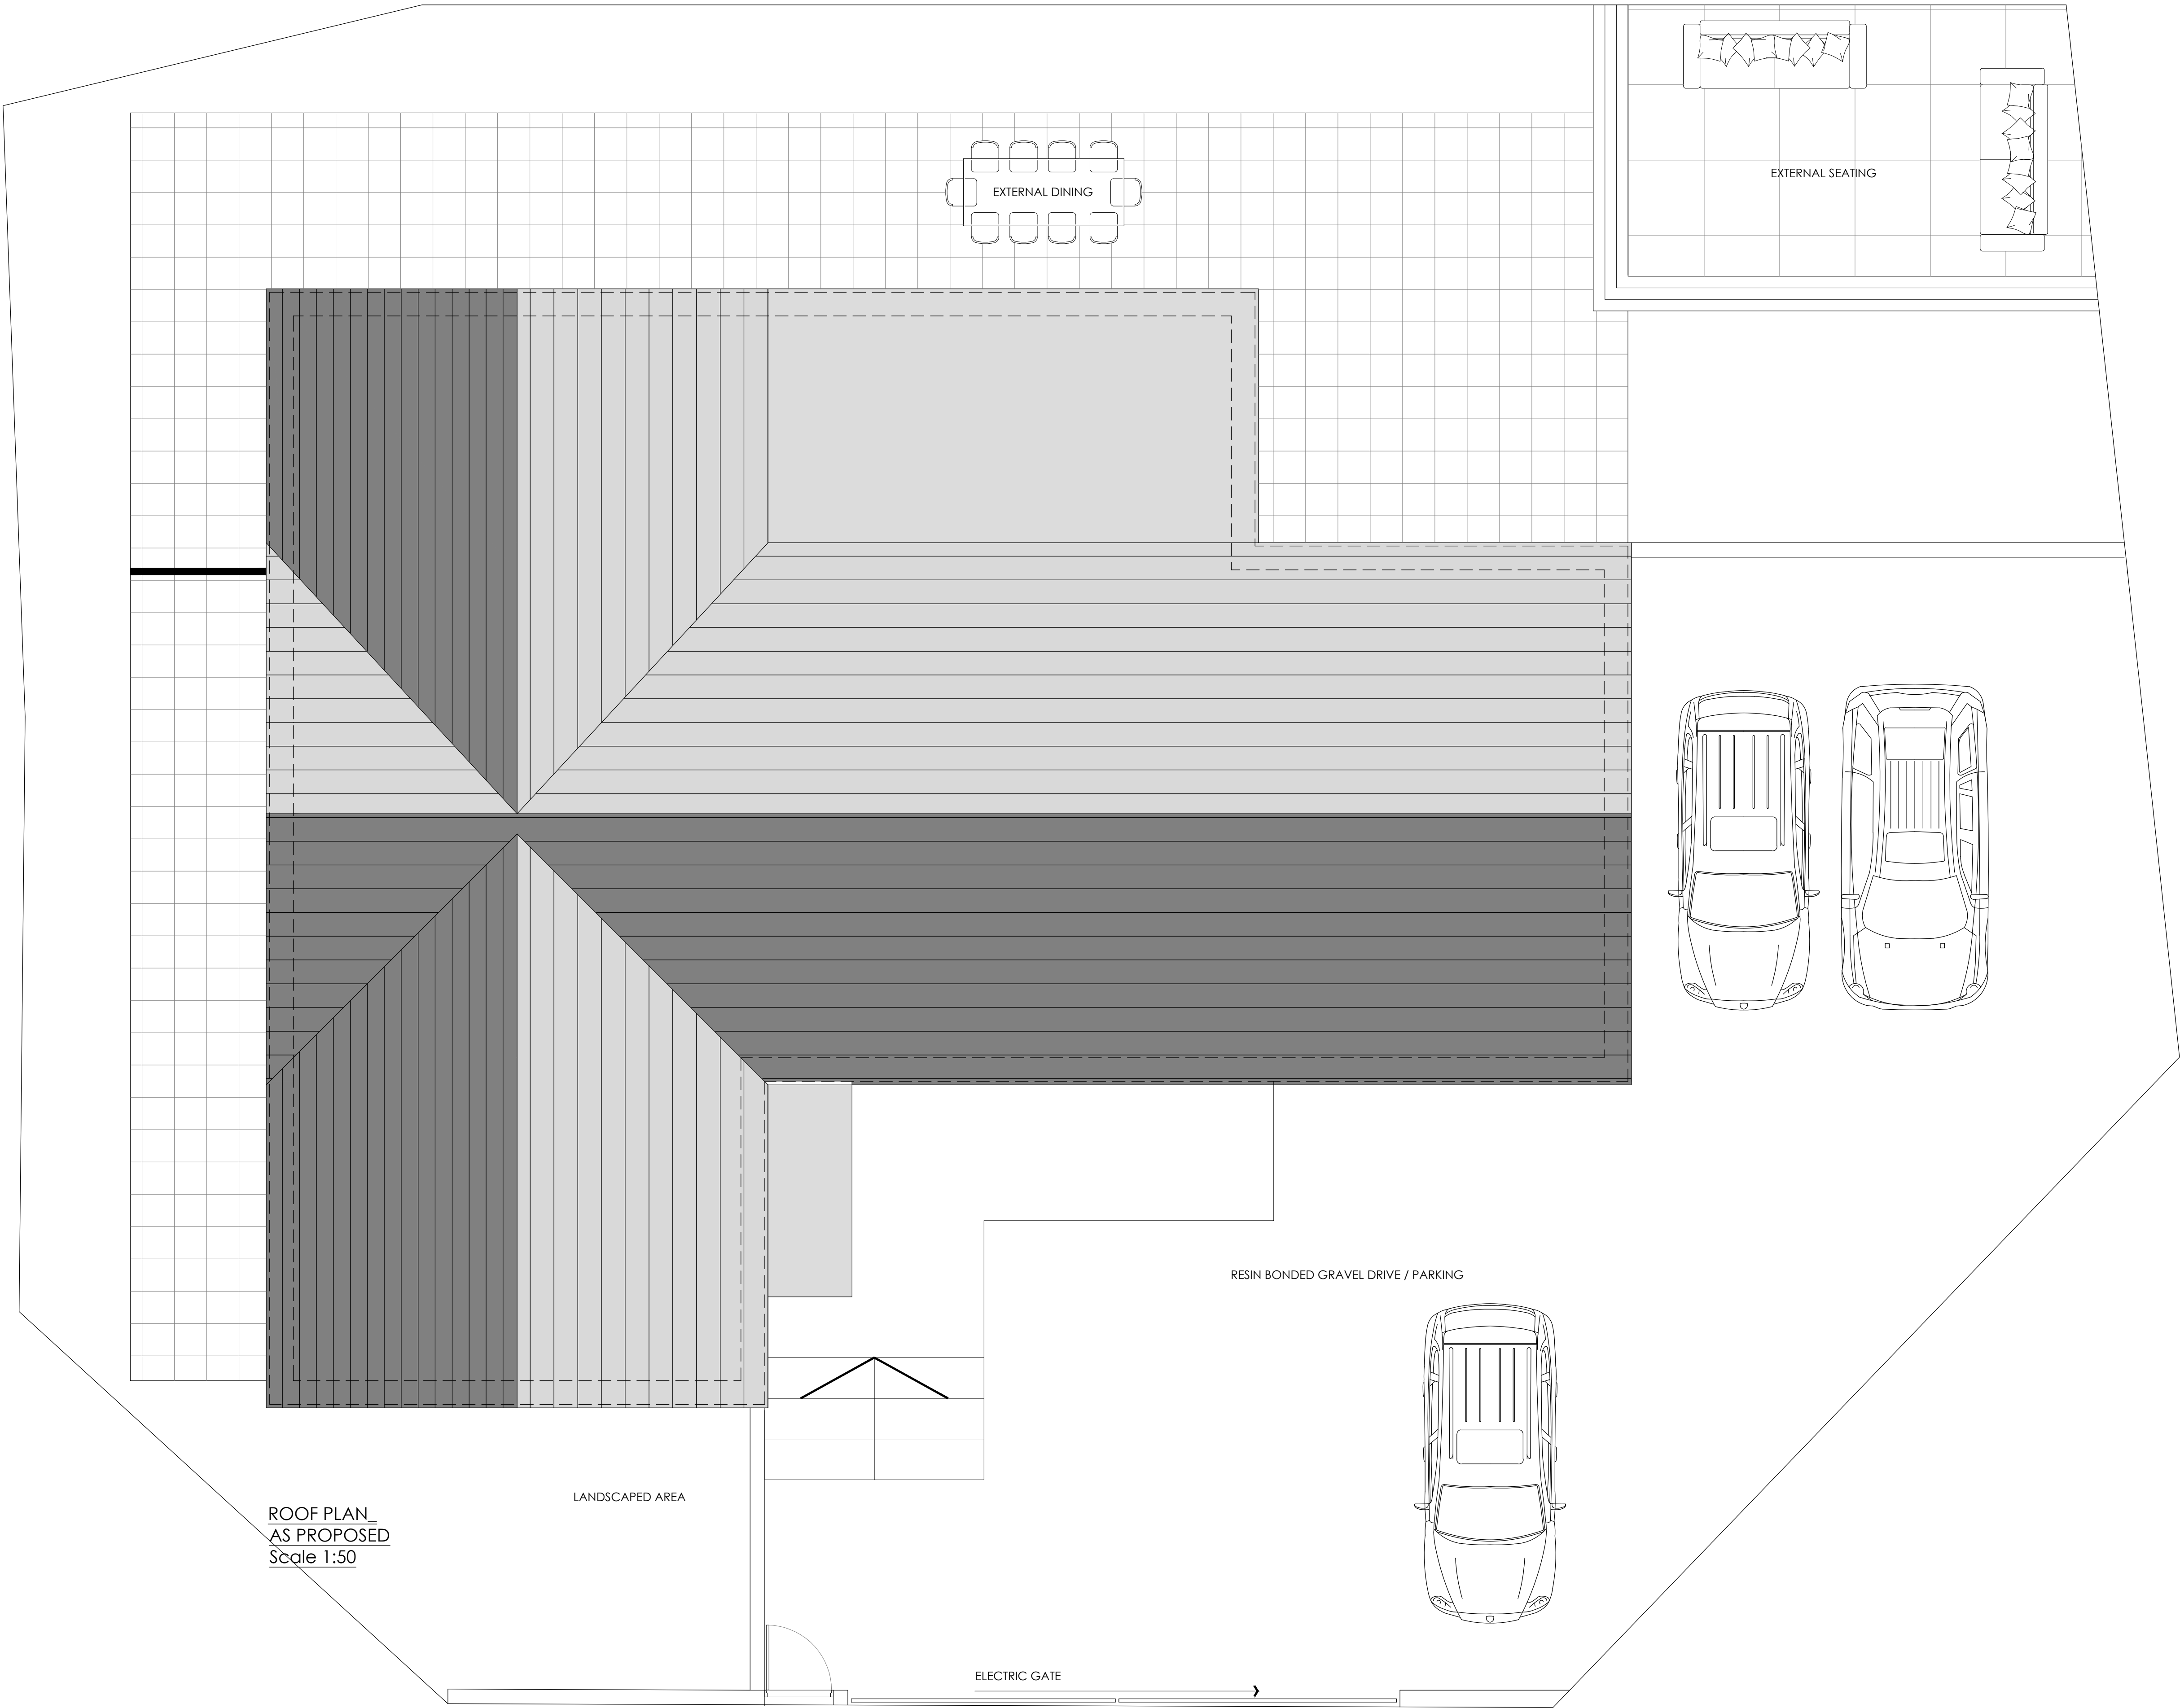

ROOF PLAN
AS PROPOSED
Scale 1:50

LANDSCAPED AREA

RESIN BONDED GRAVEL DRIVE / PARKING

ELECTRIC GATE