



Notes_

PLANNING

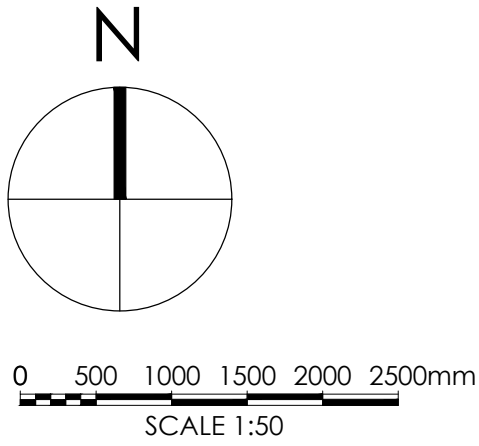


Note:
Surrounding contextual buildings and information are based on received ordinance survey drawings and are shown for illustrative purposes only. assumed site boundary is subject to confirmation to legal confirmation

Note:
Information is based on OS map and received information and is subject to full topographical survey. Assumed site boundary and site constraints subject to legal confirmation. All Legal easements and extent of existing underground services locations are subject to confirmation.

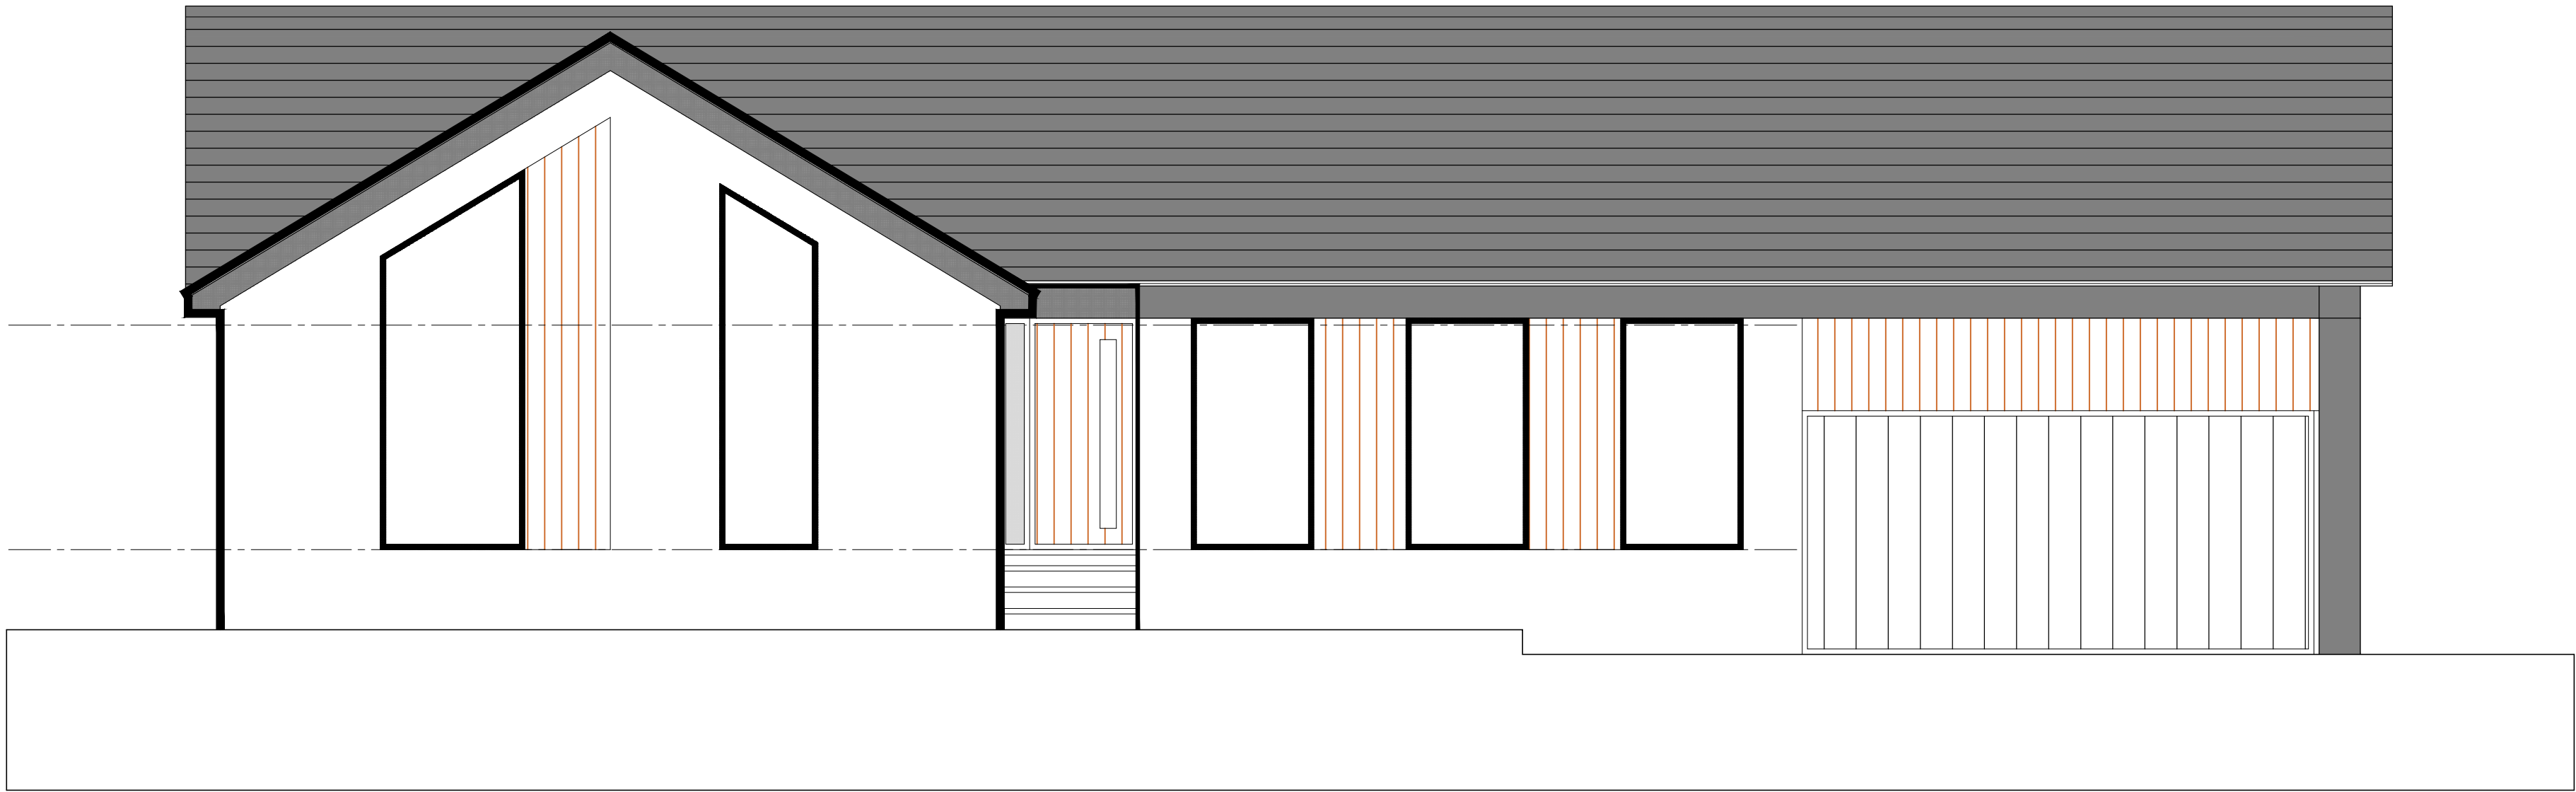

FRONT ELEVATION_
AS PROPOSED_
Scale 1:100

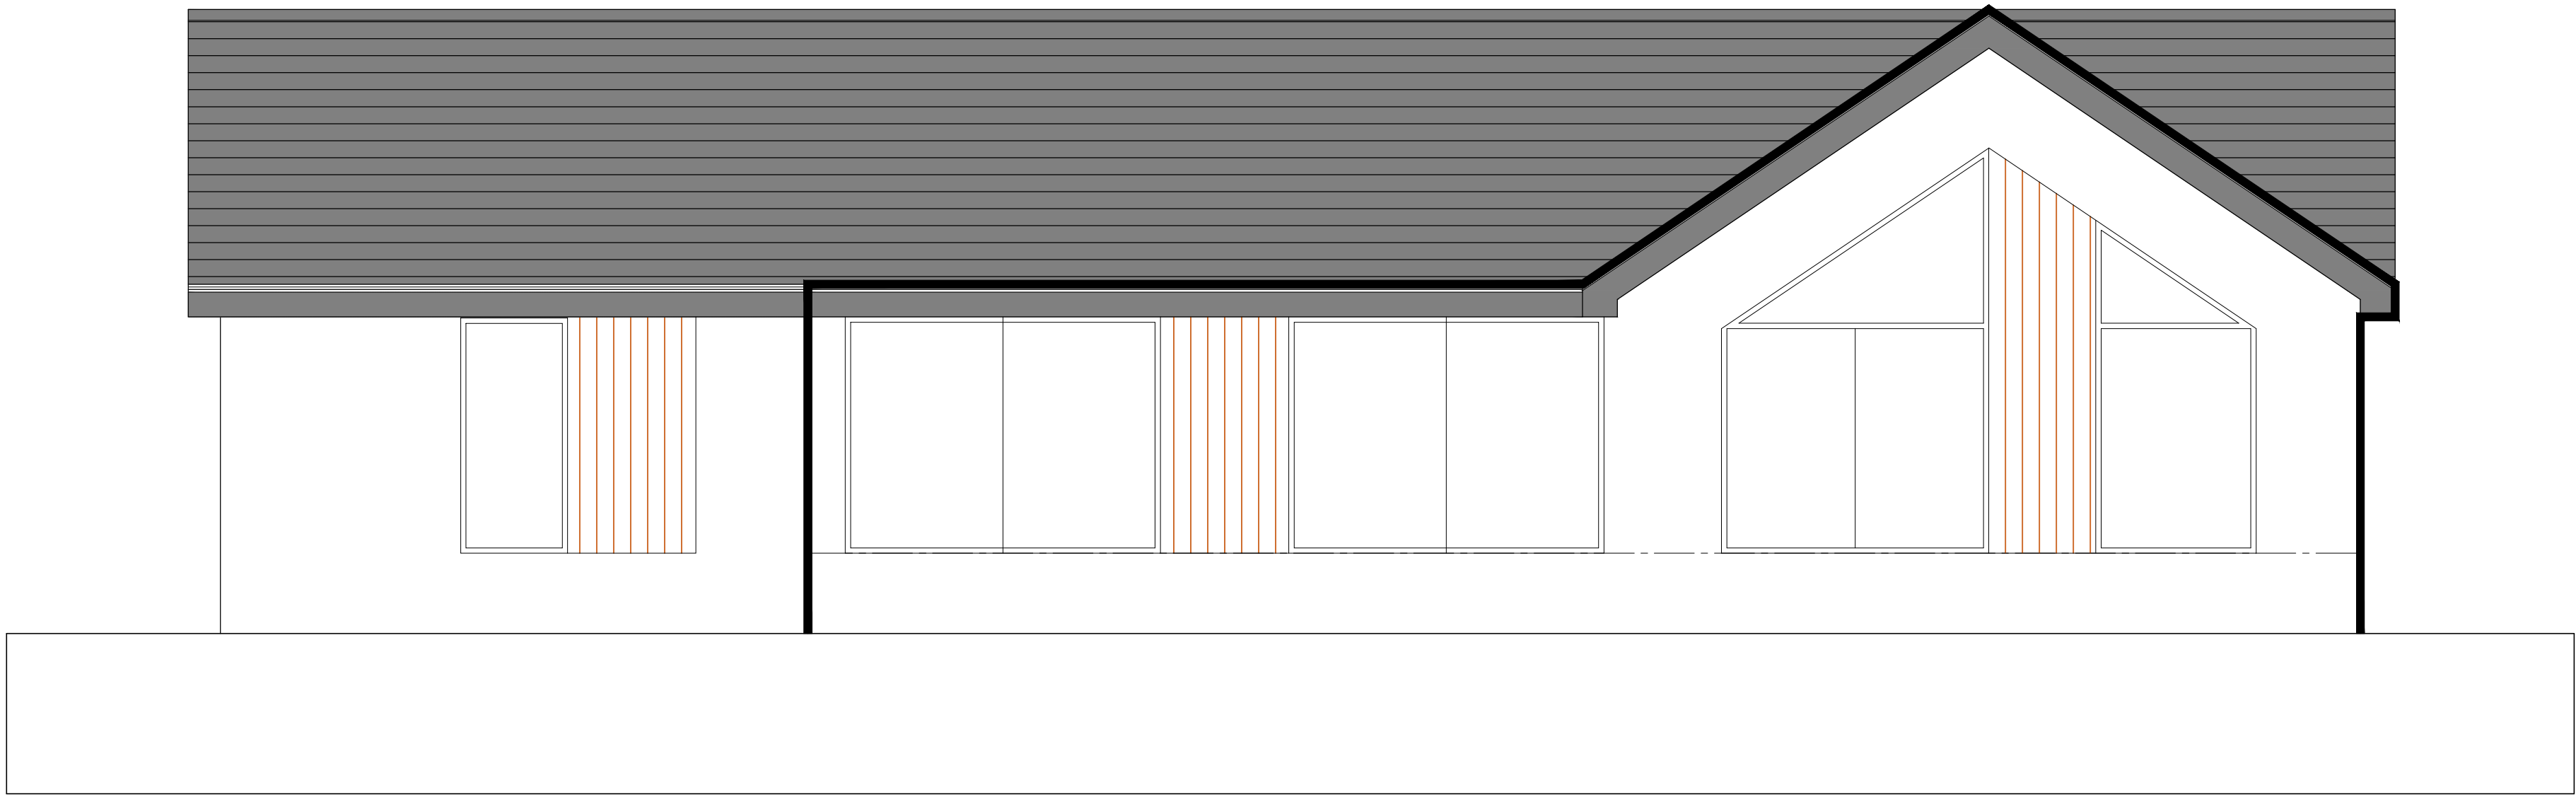

REAR ELEVATION_
AS PROPOSED_ Option 02
Scale 1:50

Rev_ Date_ Amendments_ By_ Apr'd_

Eight_

OneTwo

Architects

Tel_ +44 [0]7761 570735
Email_mail@eightonetwo.co.uk
www.eightonetwo.co.uk
Studio A5_Brooke's Mill_Armitage Bridge_Huddersfield_HD4 7NR

Drawing Status_

PLANNING

Client_

MR + MR JENKINSON

Project_

06 HIGHCROFT_ UPPERTHONG_ HOLMFIRTH

Drawing Title_

AS PROPOSED_ FRONT + REAR ELEVATIONS

Drawing Scale_

1:50

Drawn By_

Jal

Checked By_

Jal

Paper Size_

A1

Drawn Date_

MAY 2026

Checked Date_

MAY 2026

Drawing Number_

25_801 144