




NORTH ELEVATION
1:100

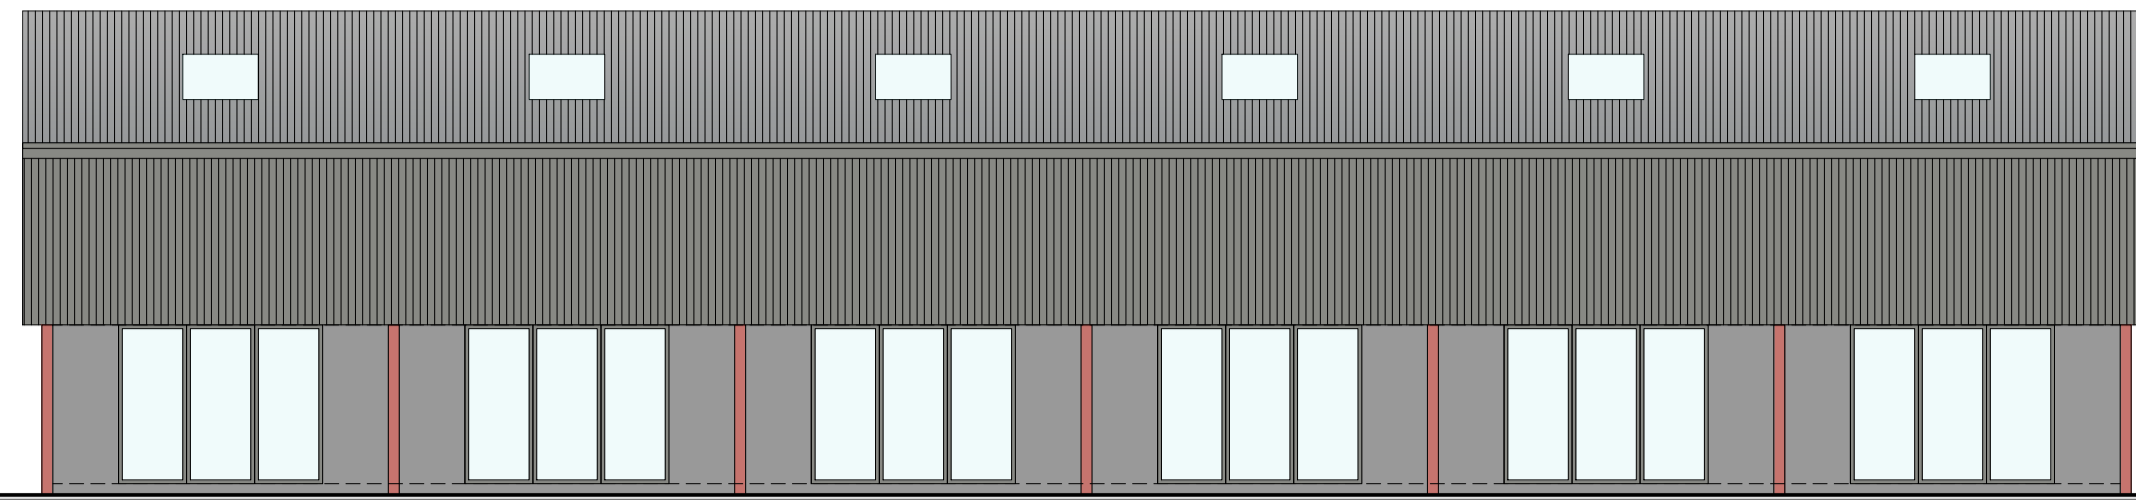

EAST ELEVATION
1:100

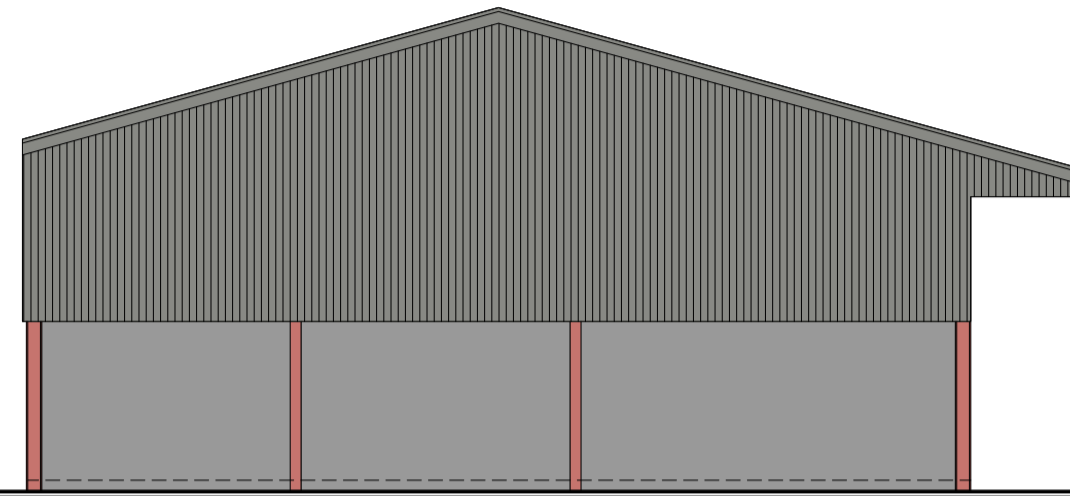


SOUTH ELEVATION
1:100

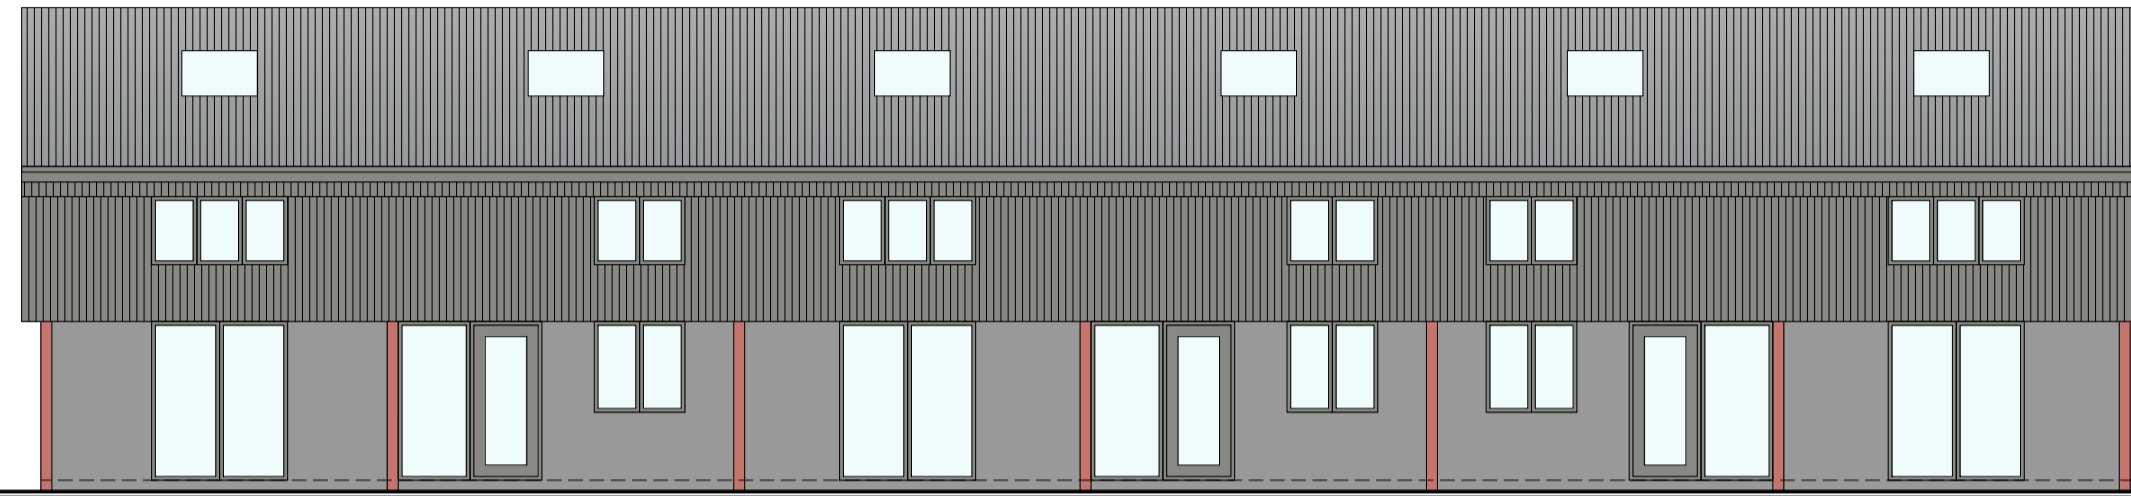

WEST ELEVATION
1:100



GROUND FLOOR PLAN
1:100

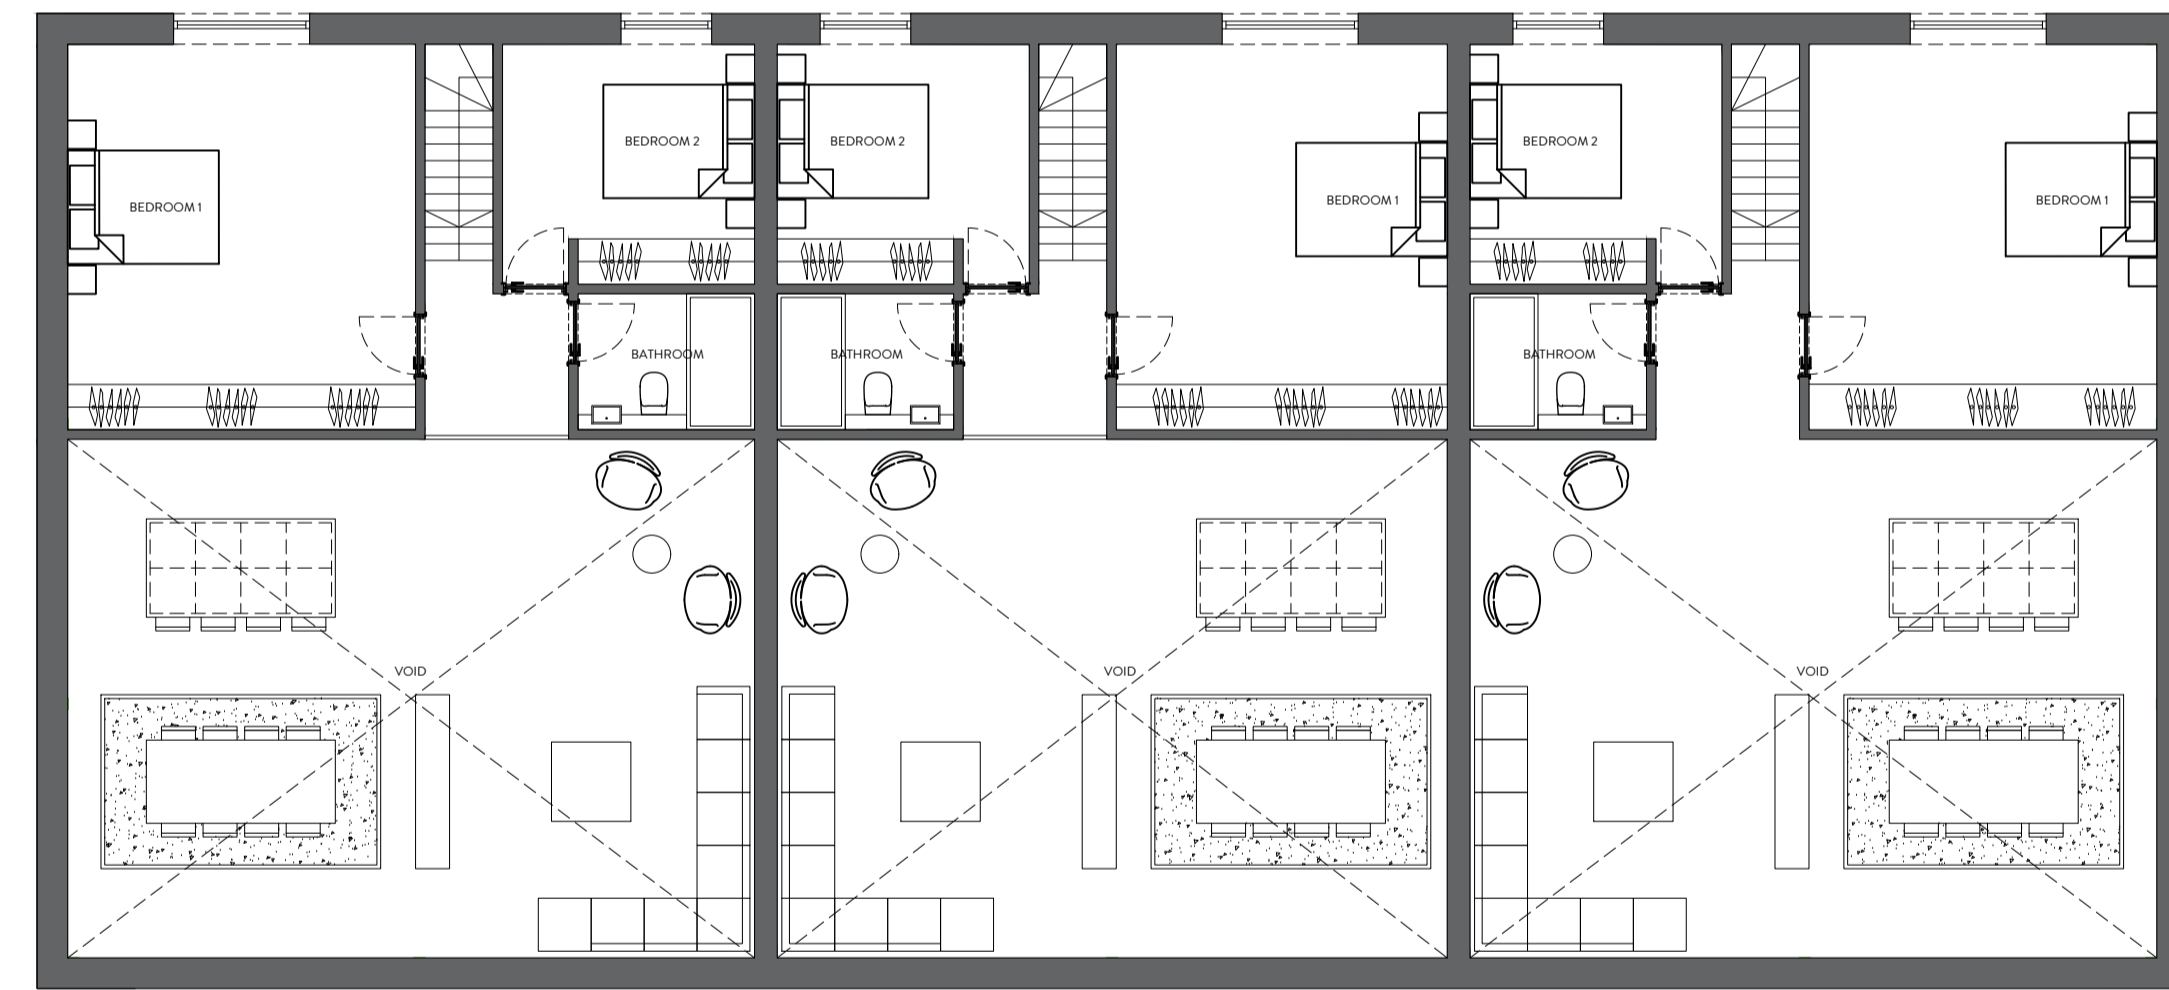

FIRST FLOOR PLAN
1:100



REVISION	DESCRIPTION	DATE	NOTES

ORANGE DESIGN STUDIO. ARCHITECTURAL PRACTICE hello@orangedesignstudio.co.uk 59A, Huddersfield Road, Mirfield, WF14 8AA orangedesignstudio.co.uk 01924 650930 COPYRIGHT © ORANGE DESIGN STUDIO LIMITED	PLANNING DRAWING		PROJECT TITLE FLEECE FARM	
	SCALE 1:50		DRAWING TITLE PROPOSED GA BARN 1	
	PAPER SIZE A1	DRAWN CF	CHECKED JH	PROJECT REFERENCE ODS_24/943
DWG NUMBER (20)001		DATE 28/03/25	REVISION /	CLIENT MR & MRS ROBERTS