




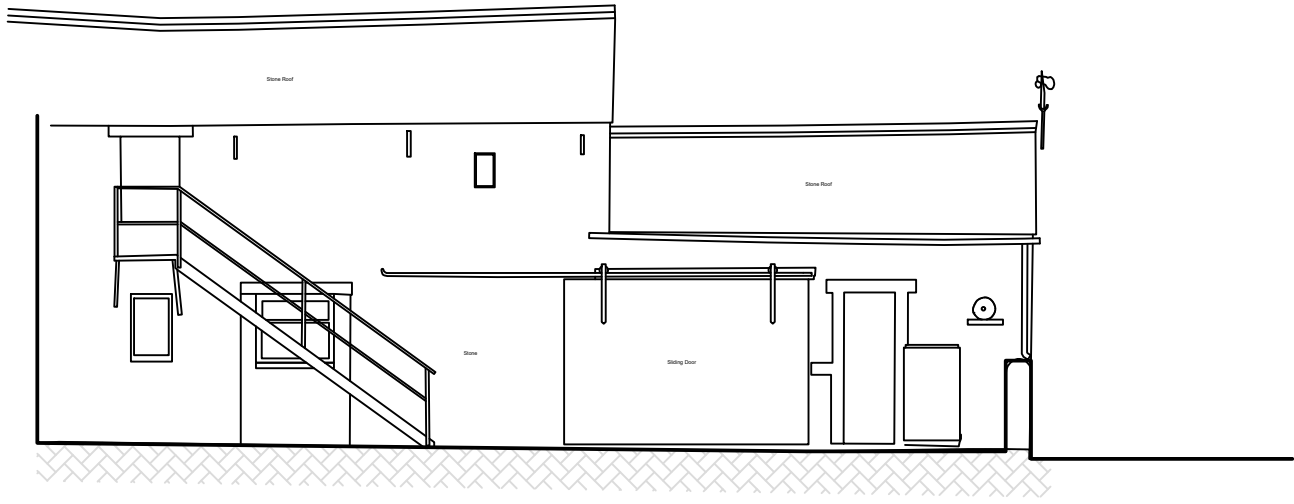


WEST ELEVATION
1:100

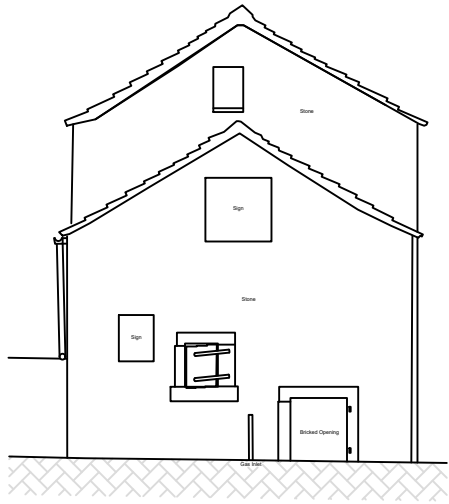


SOUTH ELEVATION
1:100

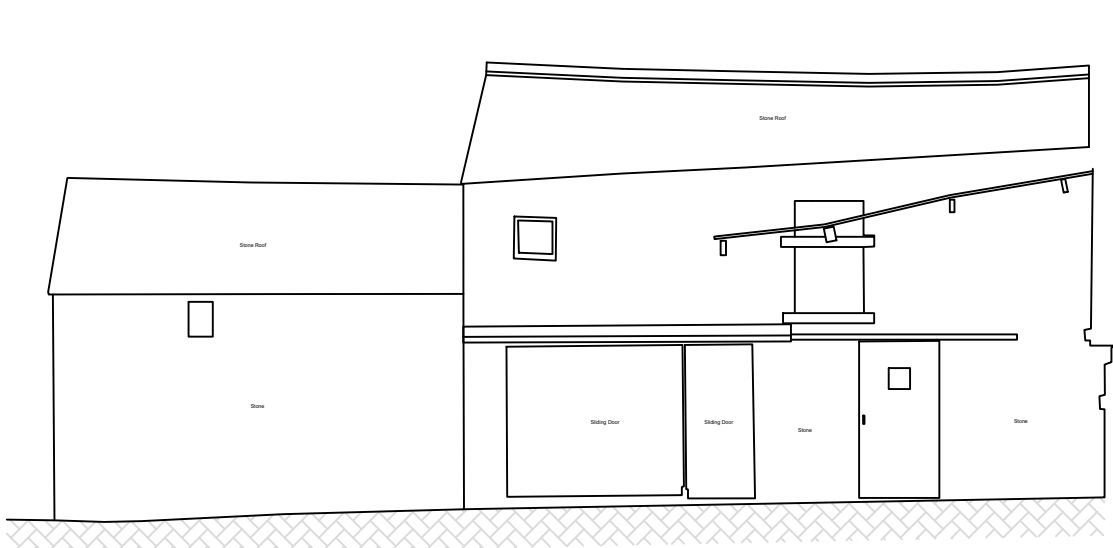


EAST ELEVATION
1:100

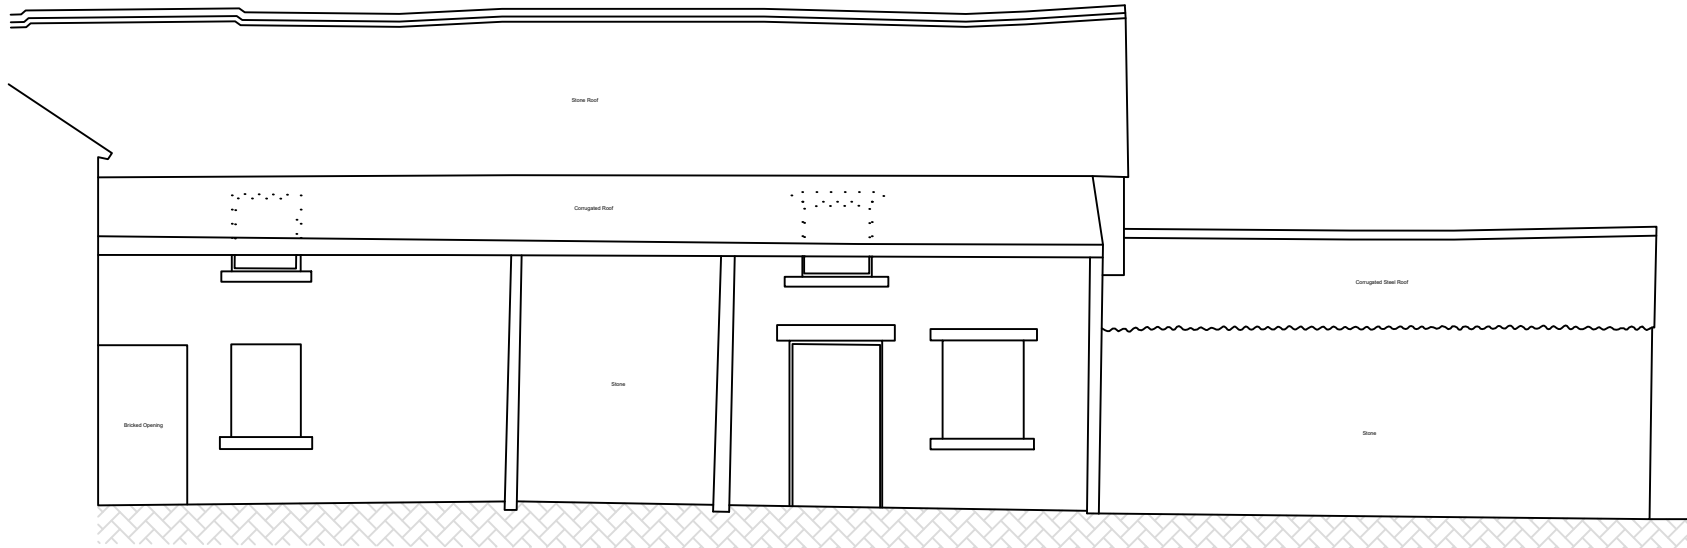

SOUTH ELEVATION
1:100

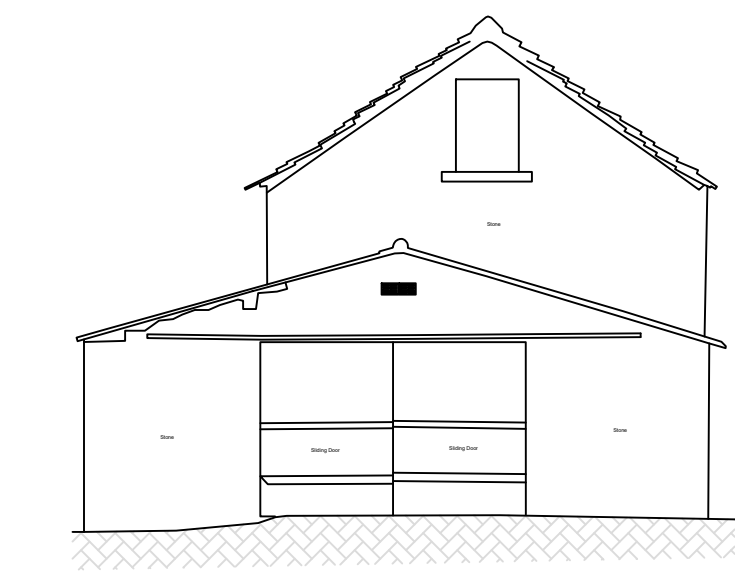

EAST ELEVATION
1:100

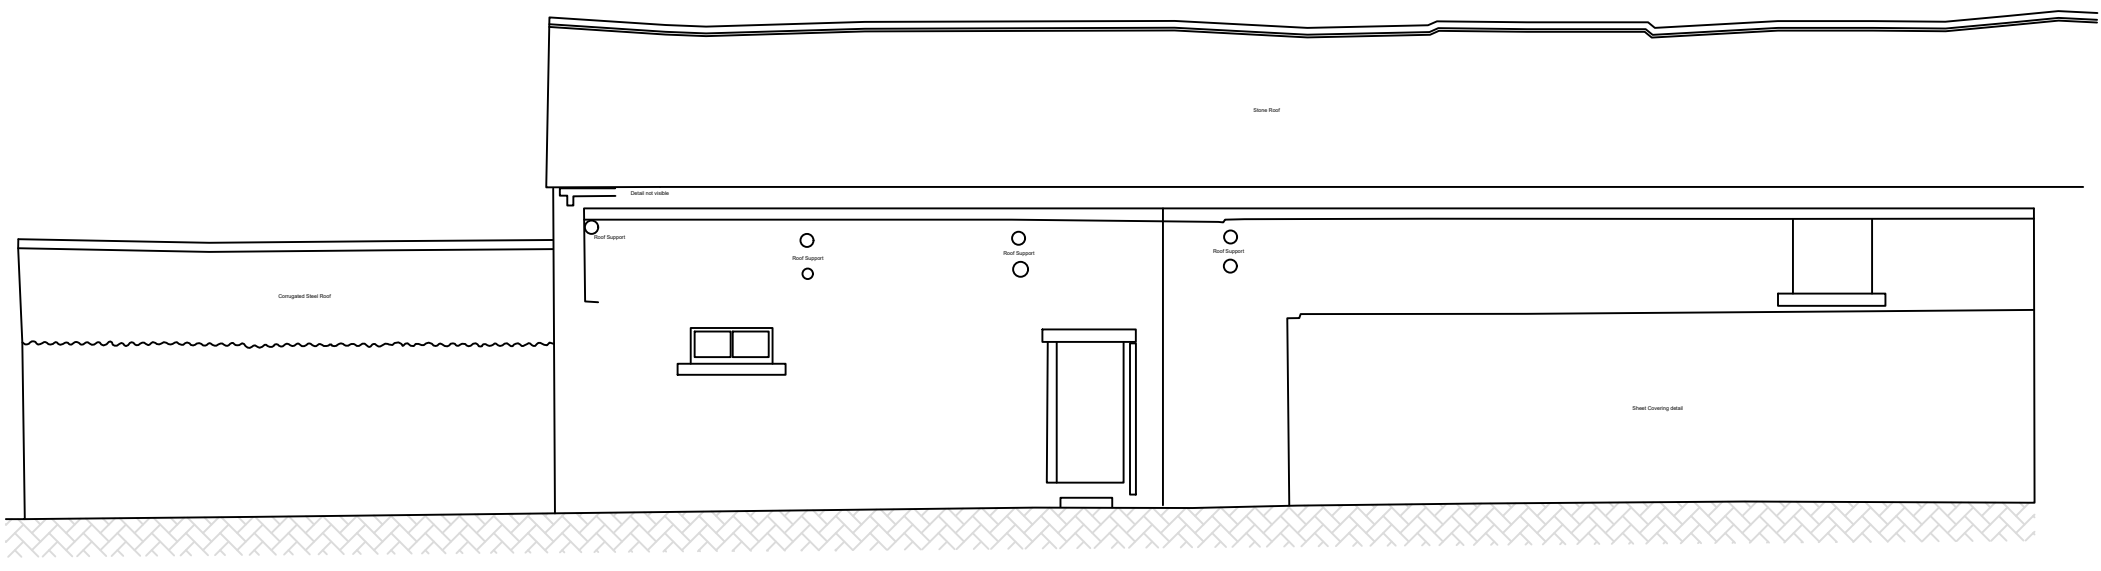

NORTH ELEVATION
1:100

2021 NORTHERN DESIGN AWARDS FINALIST 2022 Best of Houzz Service BUILD 2021 Home Builder Awards BUILD Architecture Awards 2019	REVISION	DESCRIPTION	DATE	STATUS	PROJECT TITLE
	-	-	-	PLANNING DRAWING	MARSH FARM BARN
	-	-	-	ORANGE DESIGN STUDIO. ARCHITECTURAL PRACTICE	DRAWING TITLE
	-	-	-		EXISTING ELEVATIONS
	-	-	-		SCALE 1:100
	-	-	-		DRAWN EG
	-	-	-		CHECKED JH
	-	-	-		PROJECT REFERENCE
	-	-	-		ODS 25/993
	-	-	-		PAPER SIZE A2
	-	-	-		DWG NUMBER (EX)002
	-	-	-	hello@orangedesignstudio.co.uk 59A, Huddersfield Road, Mirfield, WF14 8AA orangedesignstudio.co.uk 01924 650930	DATE 08/10/25
	-	-	-	CLIENT	MR & MRS ADDY
	-	-	-	COPYRIGHT © ORANGE DESIGN STUDIO LIMITED	