


IF IN ANY DOUBT PLEASE ASK THE ARCHITECT FOR CLARIFICATION.
DO NOT SCALE FROM DRAWING. ALL DIMENSIONS TO BE CHECKED ON SITE.
THE COPYRIGHT FOR THESE DRAWINGS REMAINS THE PROPERTY OF THE ARCHITECT. THEY MUST NOT BE REPRODUCED IN ANY WAY WITHOUT THE ARCHITECTS PRIOR WRITTEN CONSENT.



NORTH EAST ELEVATION




SOUTH WEST ELEVATION

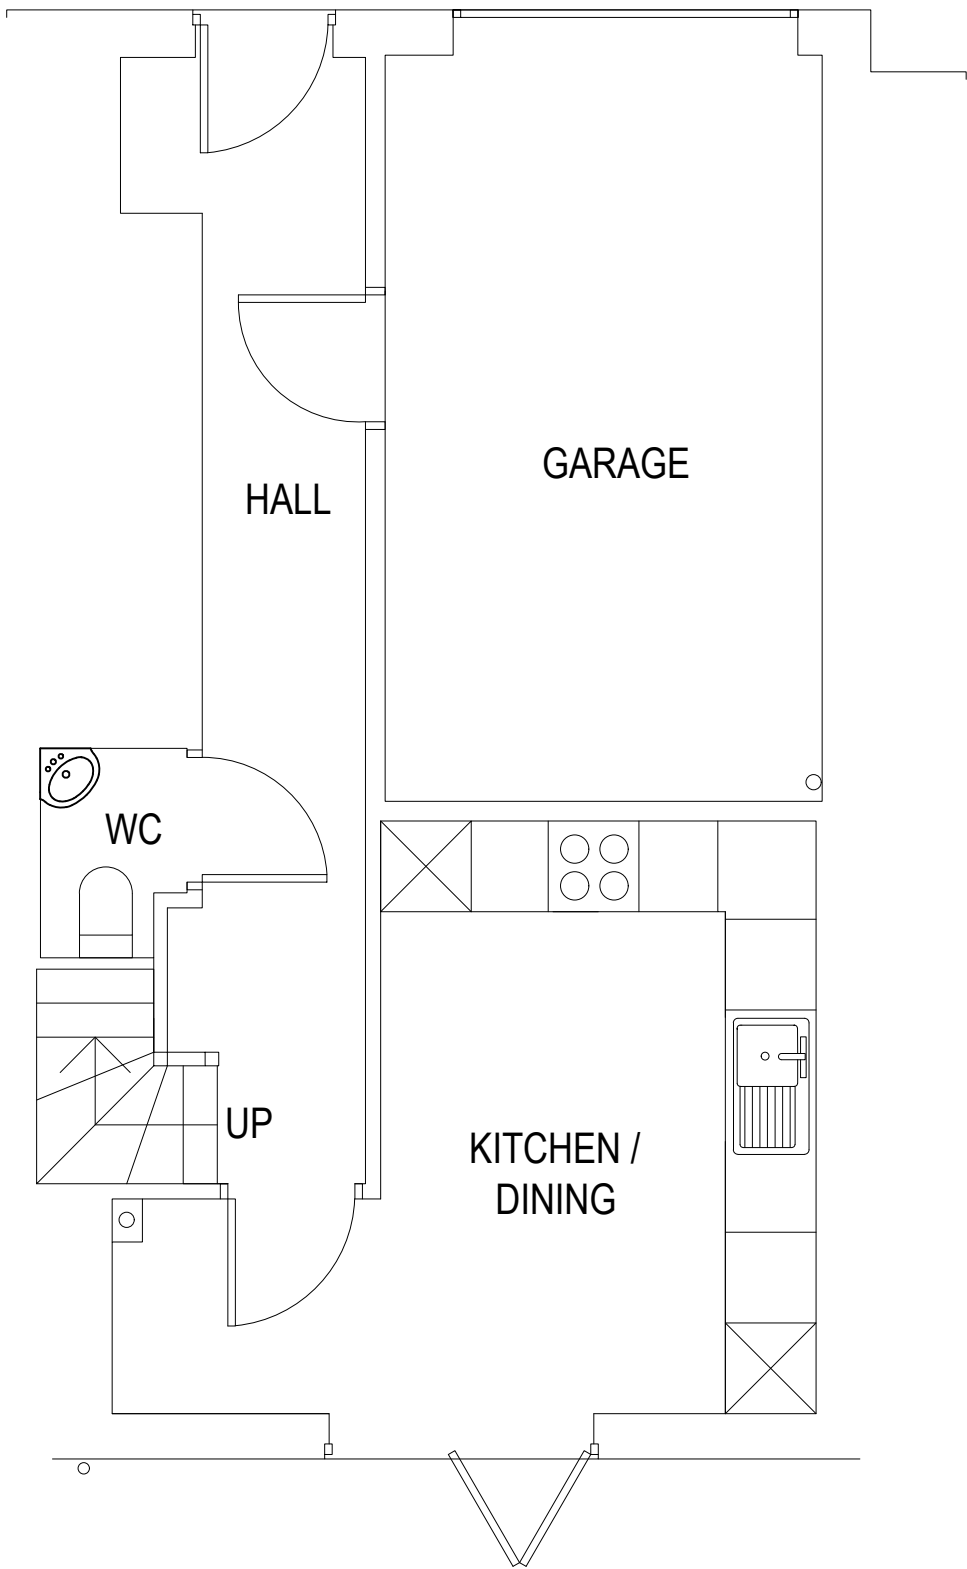


GROUND FLOOR


IC

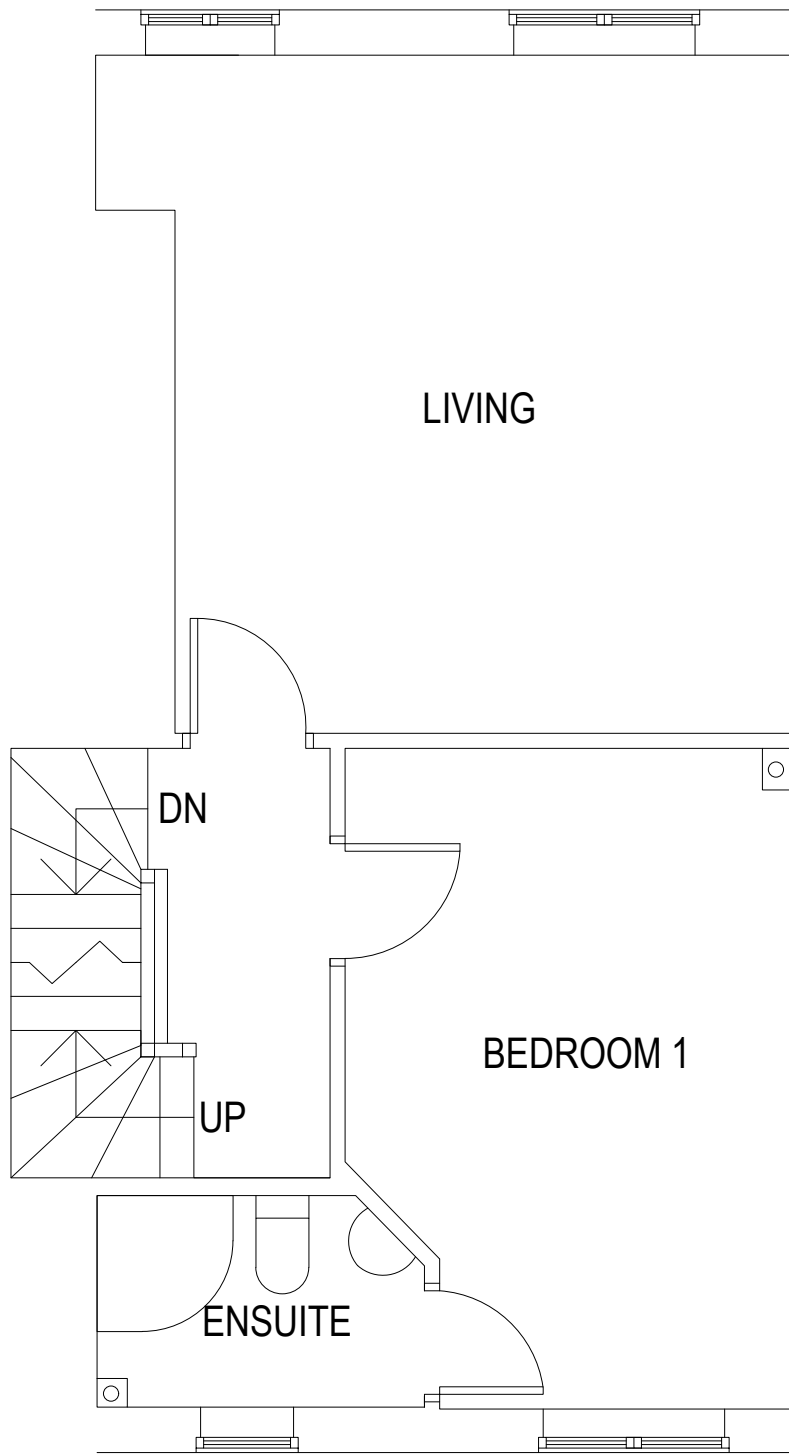


FIRST FLOOR

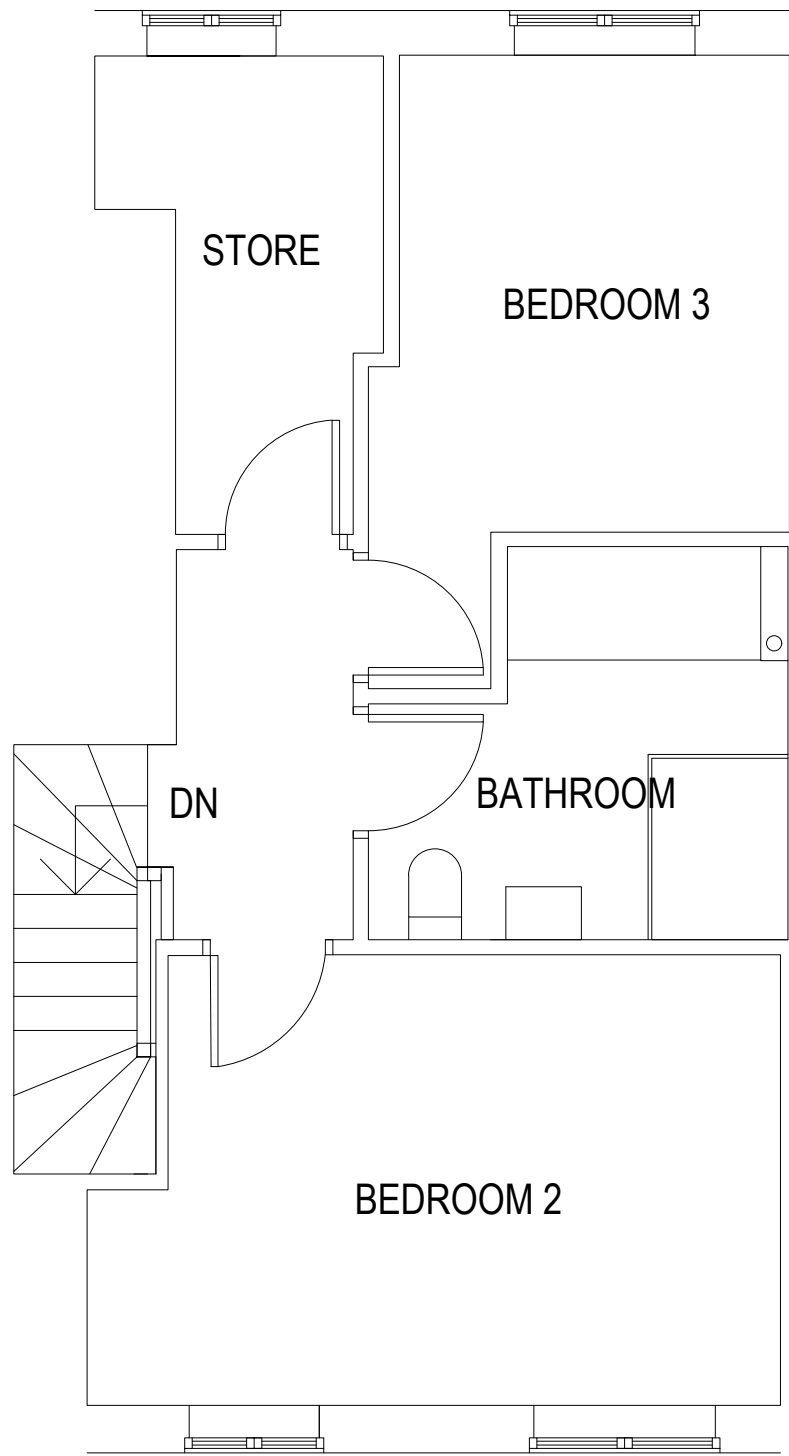

SECOND FLOOR

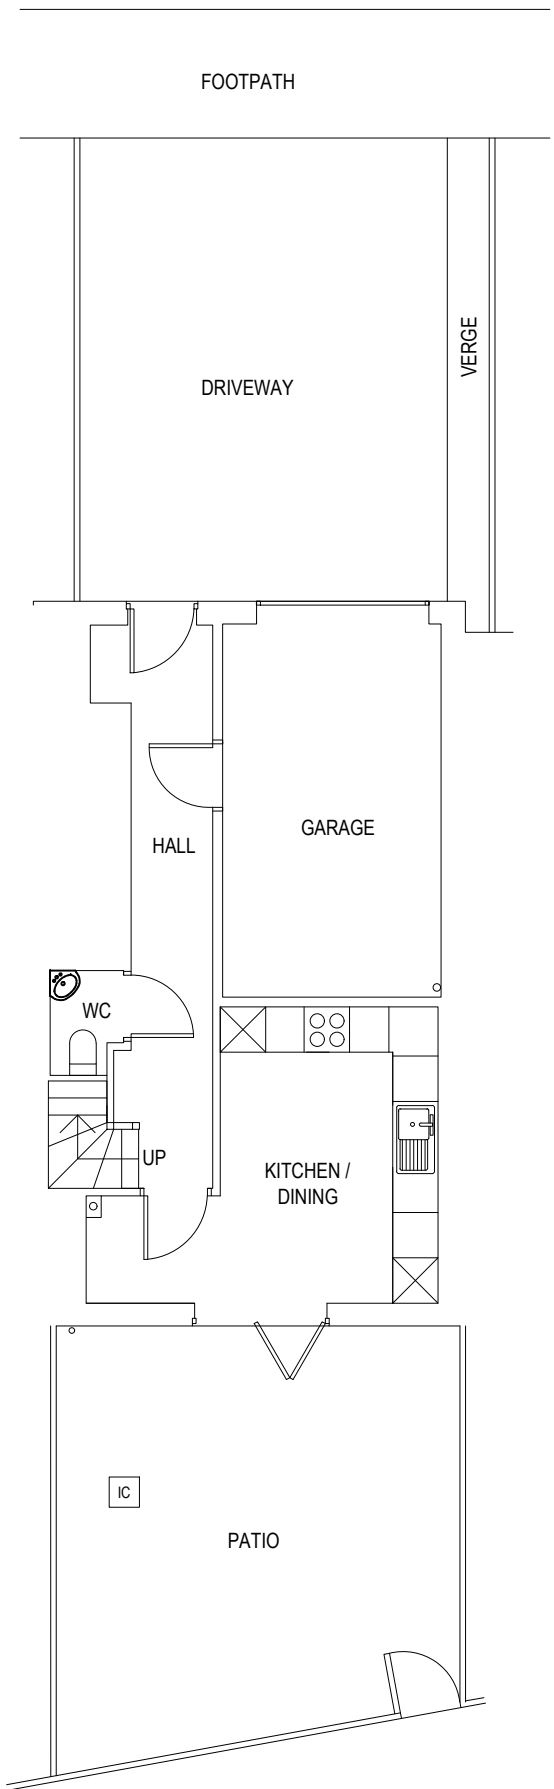

SITE PLAN 1:100

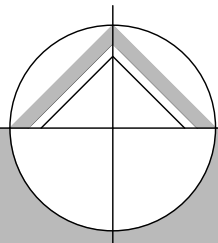

northern design
partnership

Chartered Architects
The Chapel, Millmoor Road,
Meltham, Holmfirth, HD9 5JU

www.northerndesignpartnership.co.uk
Instagram: @northerndesignp
Telephone: (01484) 854848

client	J AND S RENTALS		
project	PROPOSED ALTERATIONS TO 12 SOUTHBROOK GARDENS MIRFIELD WF14 8LS		
drawing	EXISTING PLANS & ELEVATIONS		
revision	notes	date	drawn
scale :	1:50 AT A1	04.26	MG
project no.	2496	drawing no.	01
		revision	