


IF IN ANY DOUBT PLEASE ASK THE ARCHITECT FOR CLARIFICATION.  
DO NOT SCALE FROM DRAWING. ALL DIMENSIONS TO BE CHECKED ON SITE  
THE COPYRIGHT FOR THESE DRAWINGS REMAINS THE PROPERTY OF THE ARCHITECT. THEY MUST NOT BE REPRODUCED IN ANY WAY WITHOUT THE ARCHITECTS PRIOR WRITTEN CONSENT




NORTH EAST ELEVATION




SOUTH WEST ELEVATION

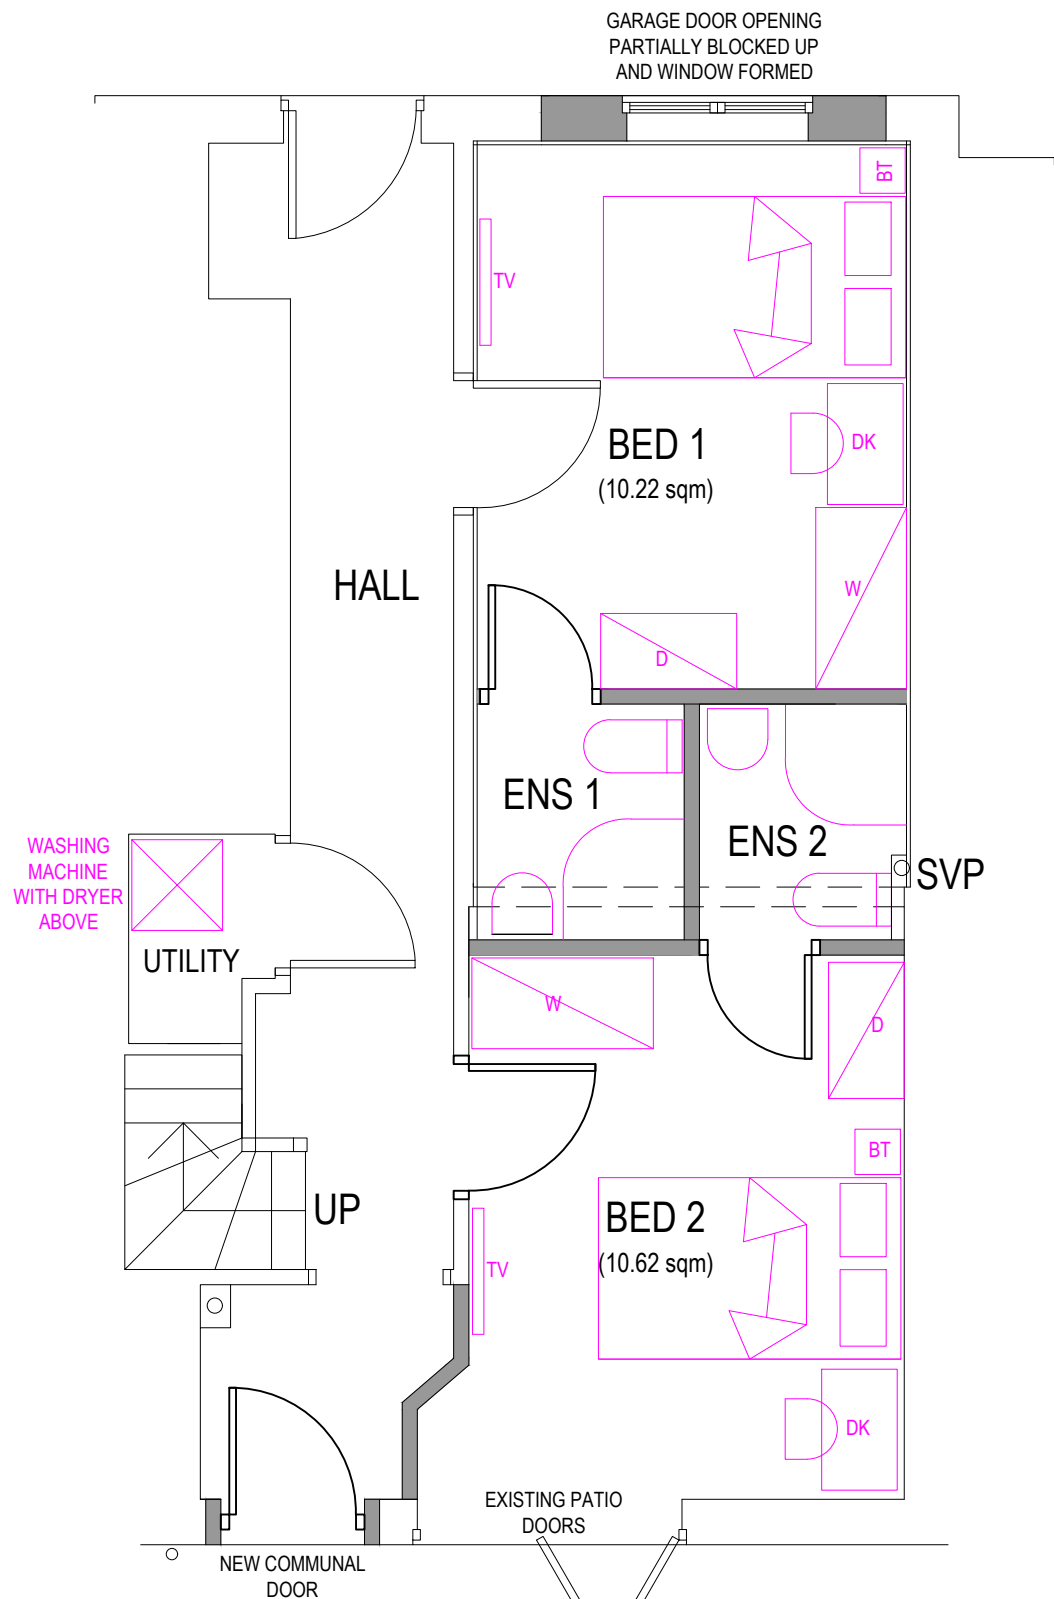


GROUND FLOOR

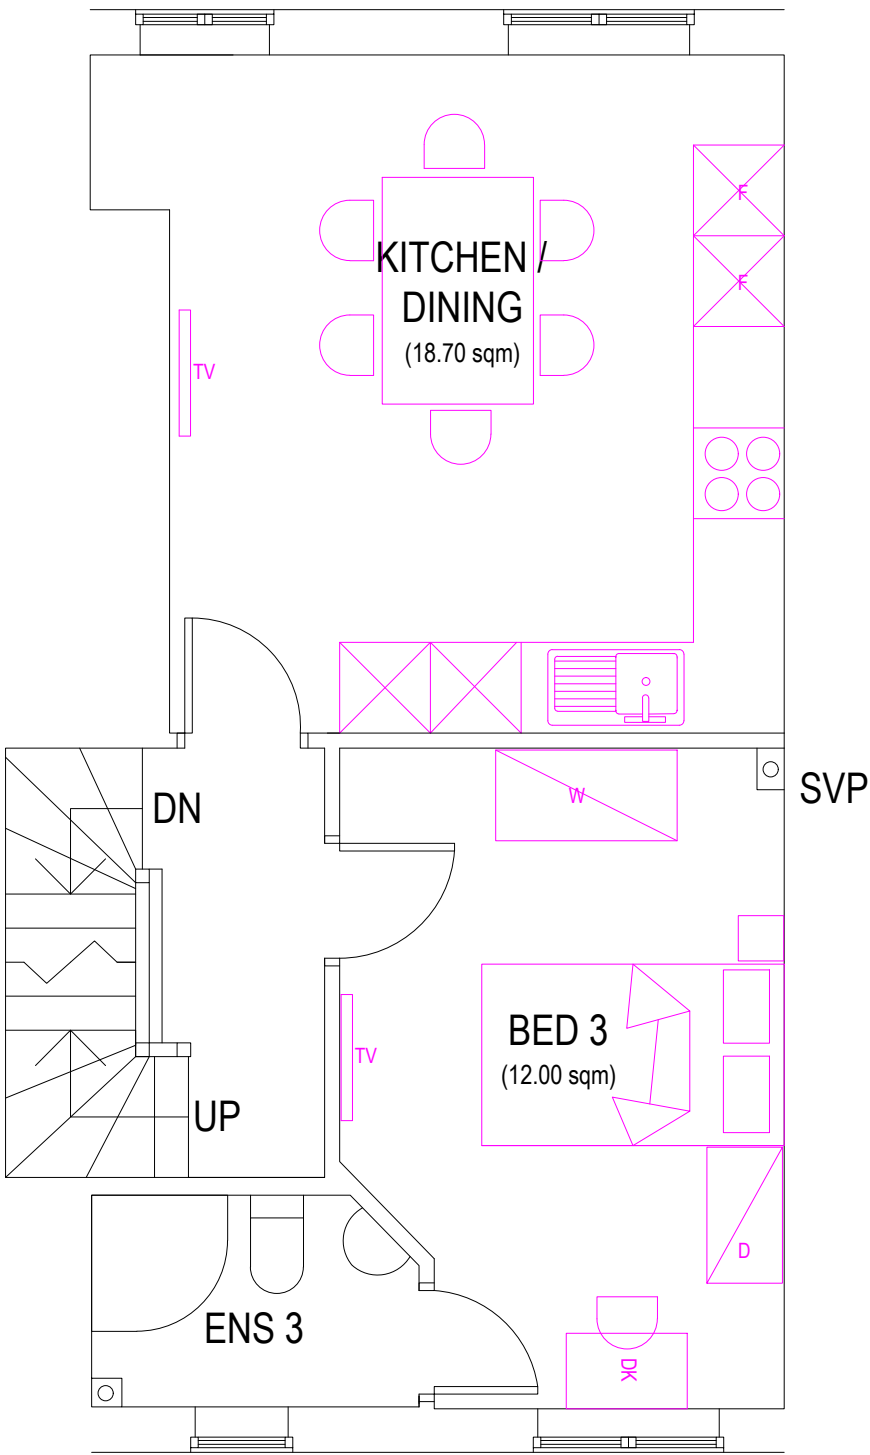


FIRST FLOOR

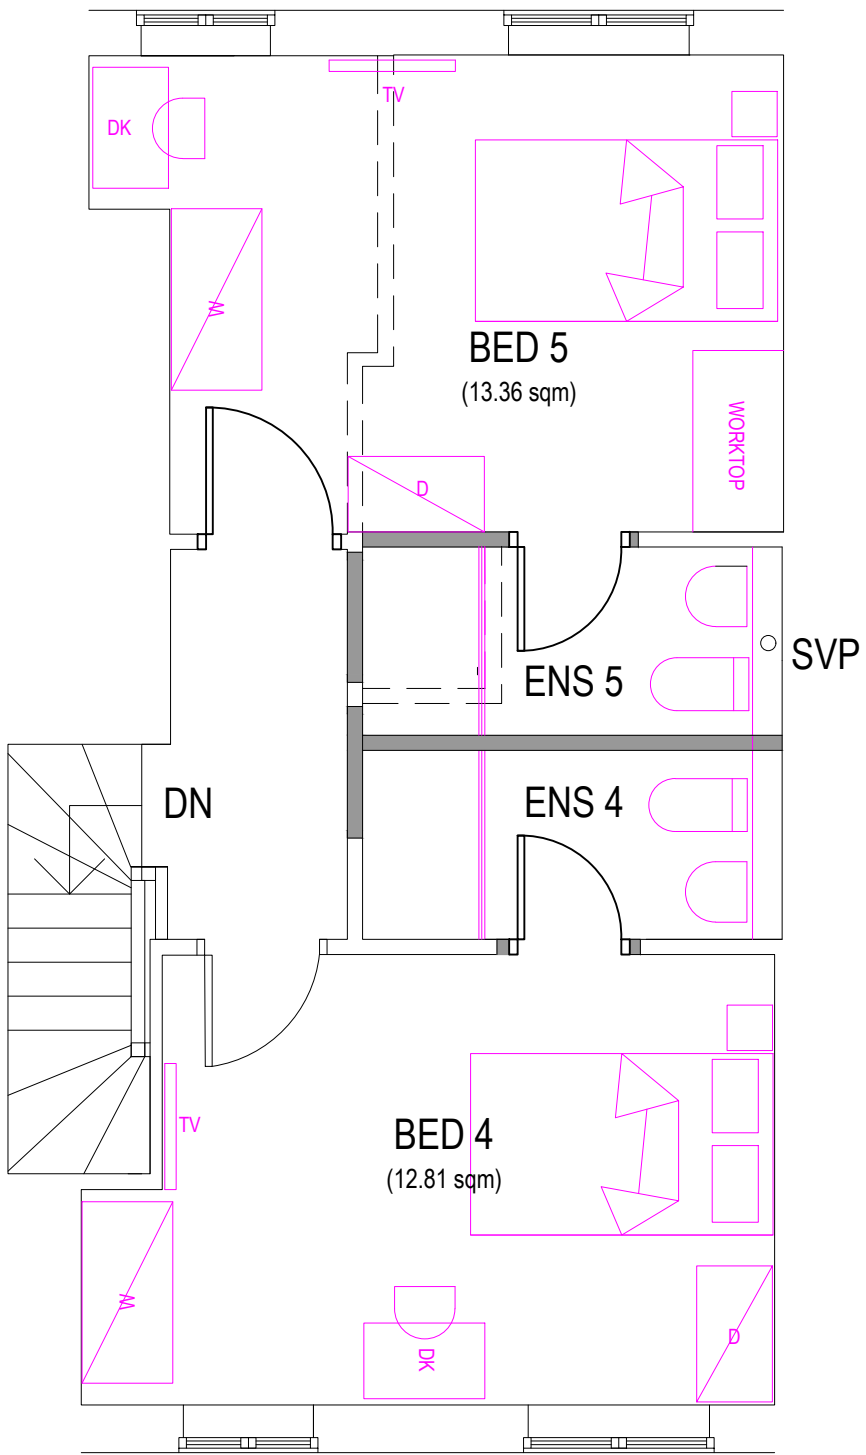

SECOND FLOOR

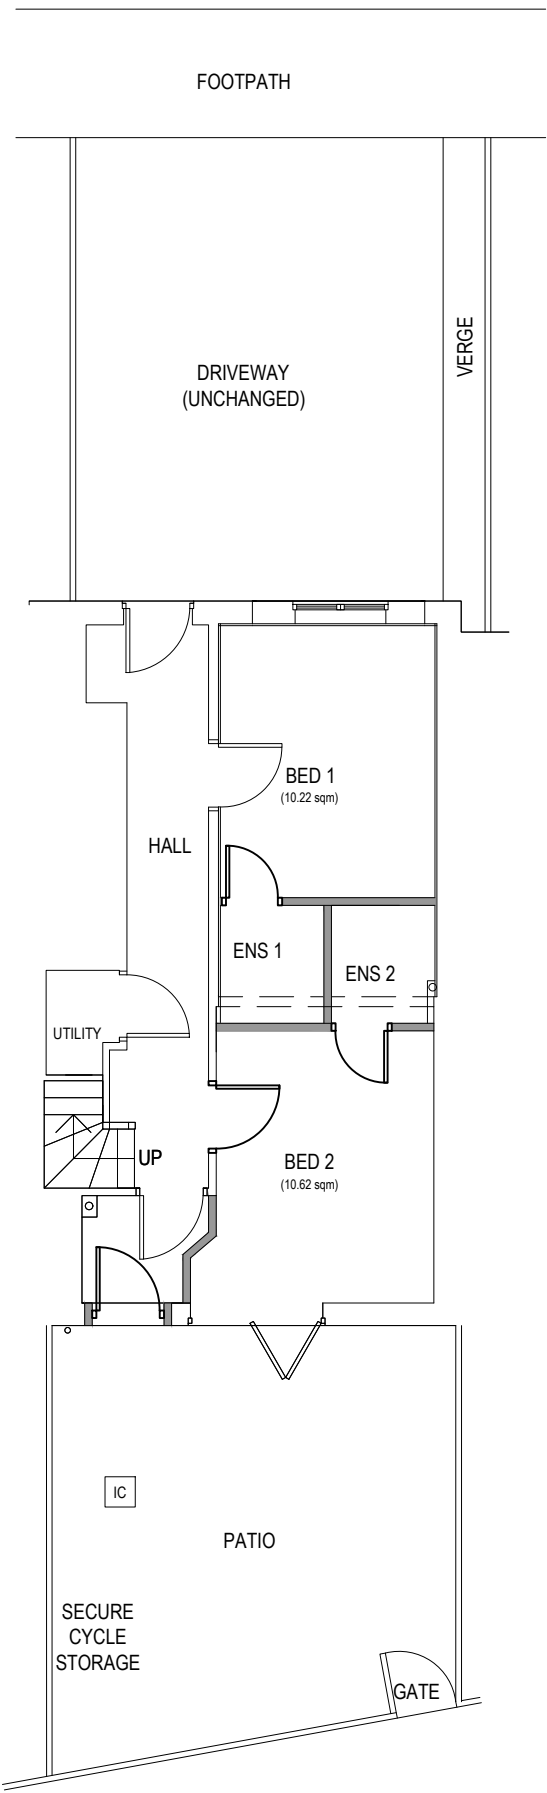

SITE PLAN 1:100

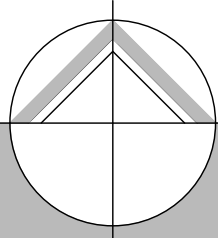

northern design  
partnership

Chartered Architects  
The Chapel, Millmoor Road,  
Meltham, Holmfirth, HD9 5JU

www.northerndesignpartnership.co.uk  
Instagram: @northerndesignp  
Telephone: (01484) 854848

|             |                                                                          |             |       |
|-------------|--------------------------------------------------------------------------|-------------|-------|
| client      | J AND S RENTALS                                                          |             |       |
| project     | PROPOSED ALTERATIONS TO<br>12 SOUTHBROOK GARDENS<br>MIRFIELD<br>WF14 8LS |             |       |
| drawing     | PROPOSED PLANS & ELEVATIONS                                              |             |       |
| revision    | notes                                                                    | date        | drawn |
|             |                                                                          |             |       |
|             |                                                                          |             |       |
|             |                                                                          |             |       |
|             |                                                                          |             |       |
| scale :     | 1:50 AT A1                                                               | 05.26       | PB    |
| project no. | 2496                                                                     | drawing no. | 03    |
|             |                                                                          | revision    |       |