



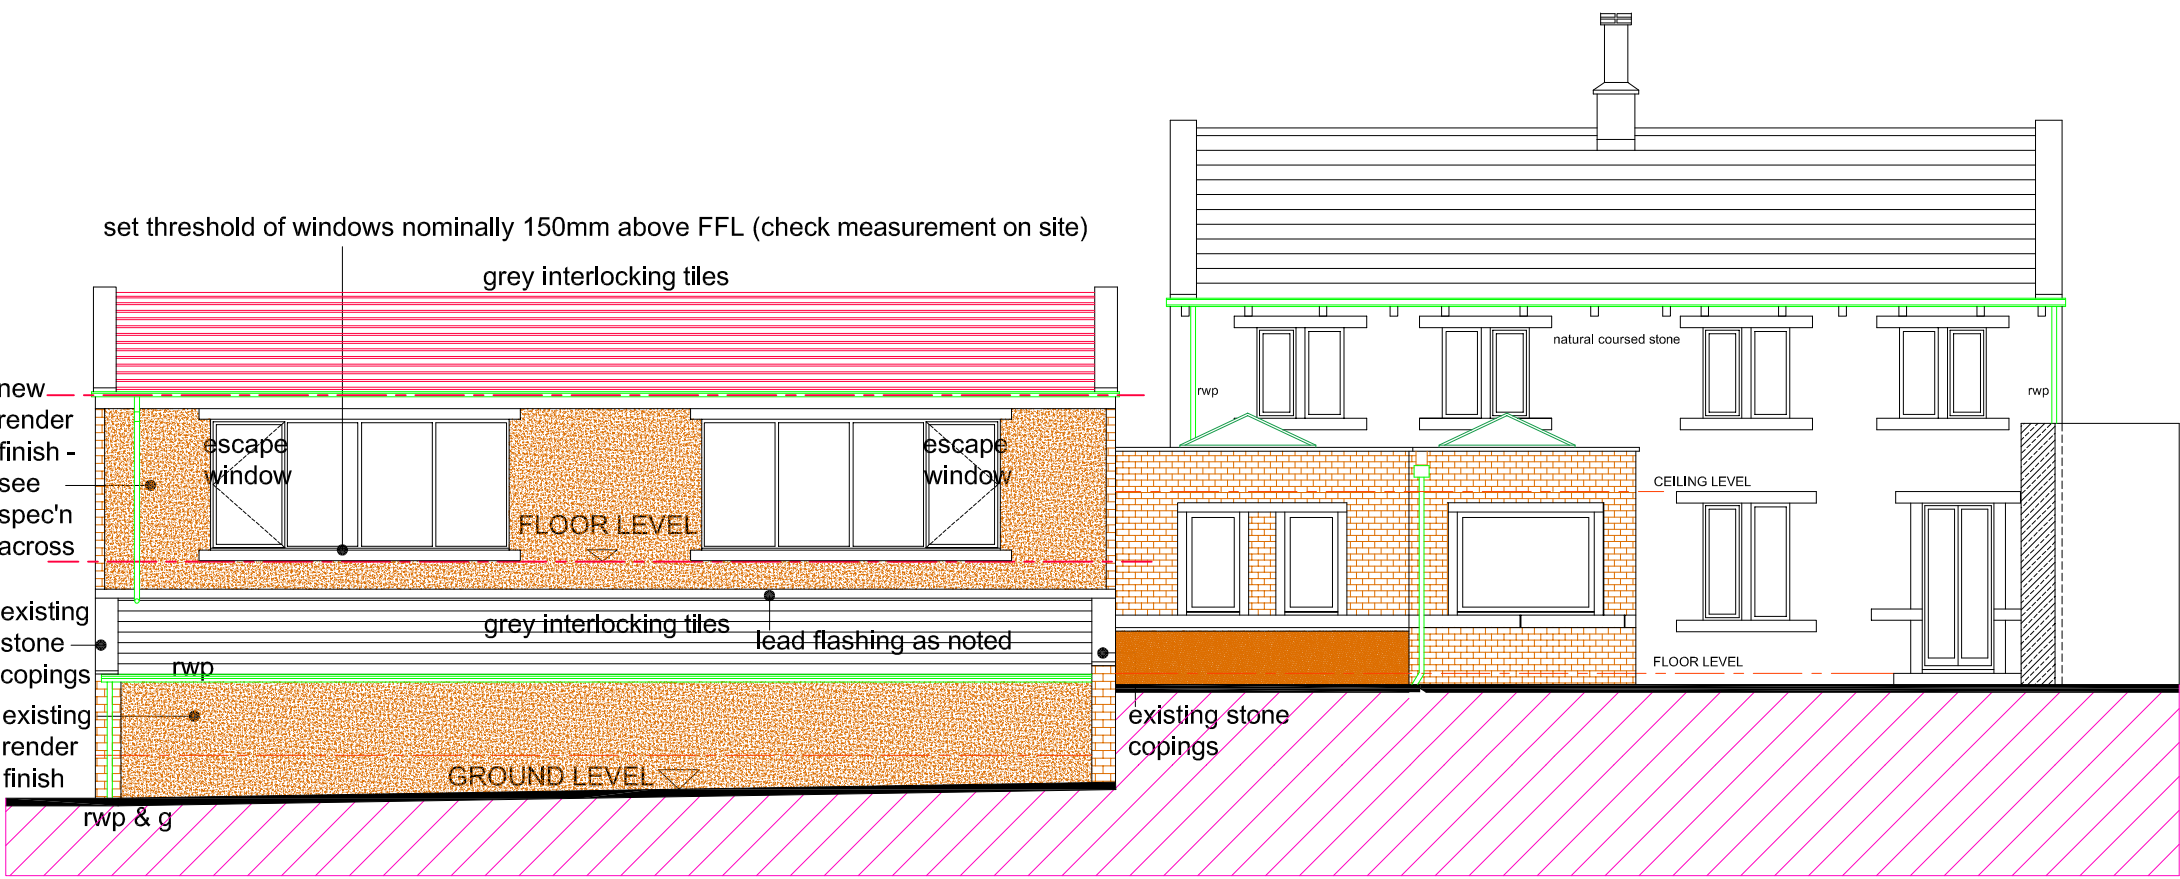

SPECIFICATION FOR RENDER FINISH:
1st COAT:
2 or 3 mm Weber Rendaid stippled up to 4 to 6mm
2nd COAT:
16mm Weber Rend OCR sponge finish - primed with PR310 (allow to dry overnight)
TOP COAT:
plas 1.5mm (trowel finish)
overall thickness = 20mm approx.

REAR ELEVATION AS PROPOSED (1:100)

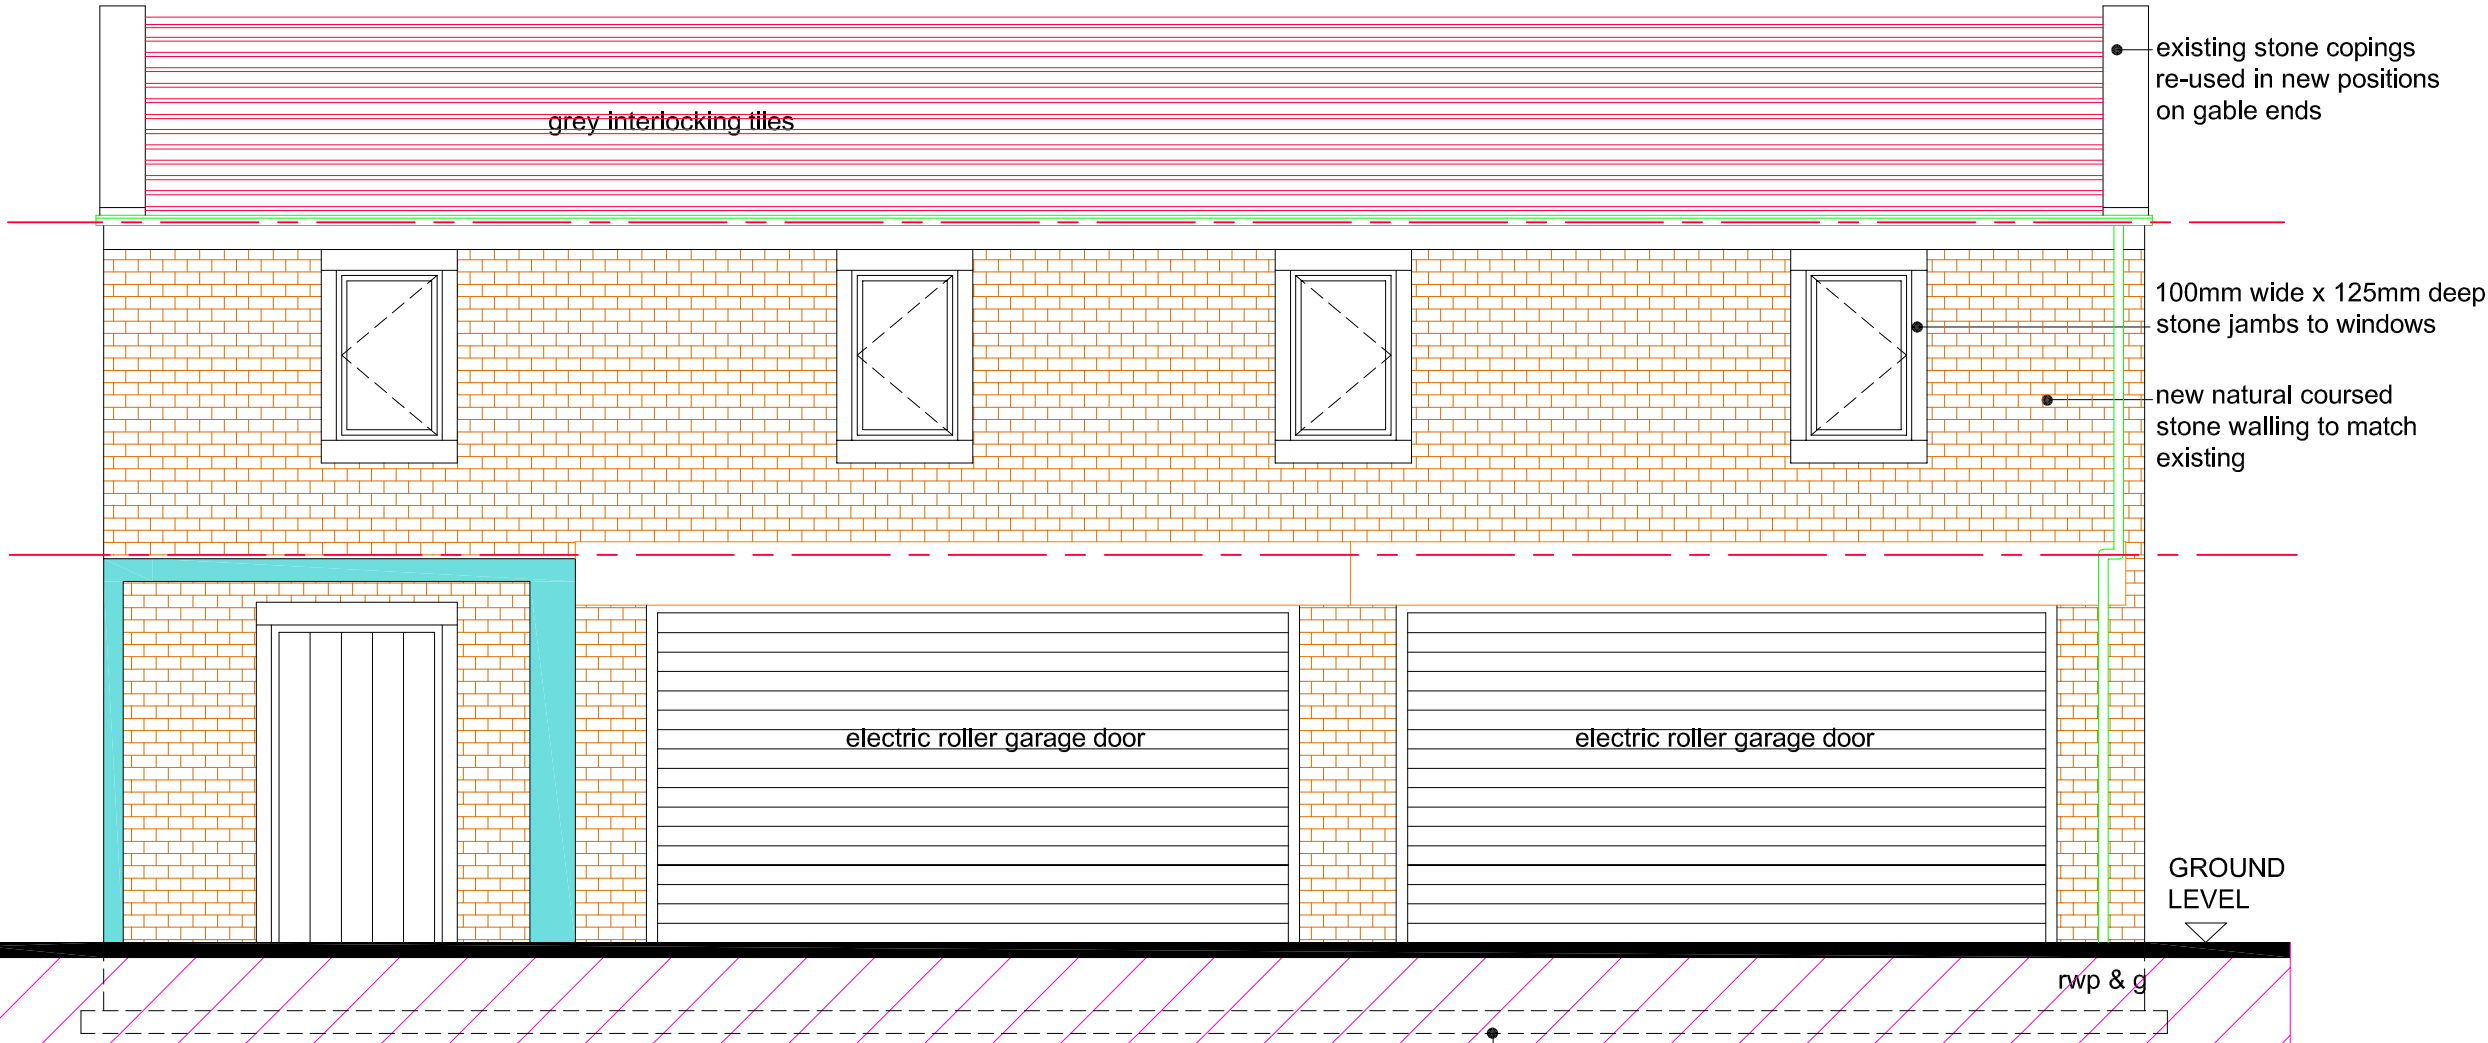

FRONT ELEVATION AS PROPOSED (1:50)

PLANNING APPLICATION			
rev	description	date	
drawn	Paul McGuire	date	06/01/26
Paul McGuire MCIAT. ACIOB. Chartered Architectural Technologist 46 Riley Park Kirkburton Huddersfield HD8 0SA T. +44 (0)1484 602893 M. 07960 303343 E. info@pmcg-archtech.co.uk Web. www.pmcg-archtech.co.uk			
			
client Dr. K & Mrs. B. HELLAWELL			
project PROPOSED FIRST FLOOR EXTENSION OVER GARAGE			
address THORNCLIFF SPRING FARM 12 THORNCLIFF GREEN KIRKBURTON HUDDERSFIELD HD8 0UQ			
drawing title ELEVATIONS AS PROPOSED (sheet 1 of 2)			
scale	prefix	drawing No	rev
1:50/100 @ A3	2025.05	(KBH) PD 06	