




Proposed Ground Floor
1 : 50

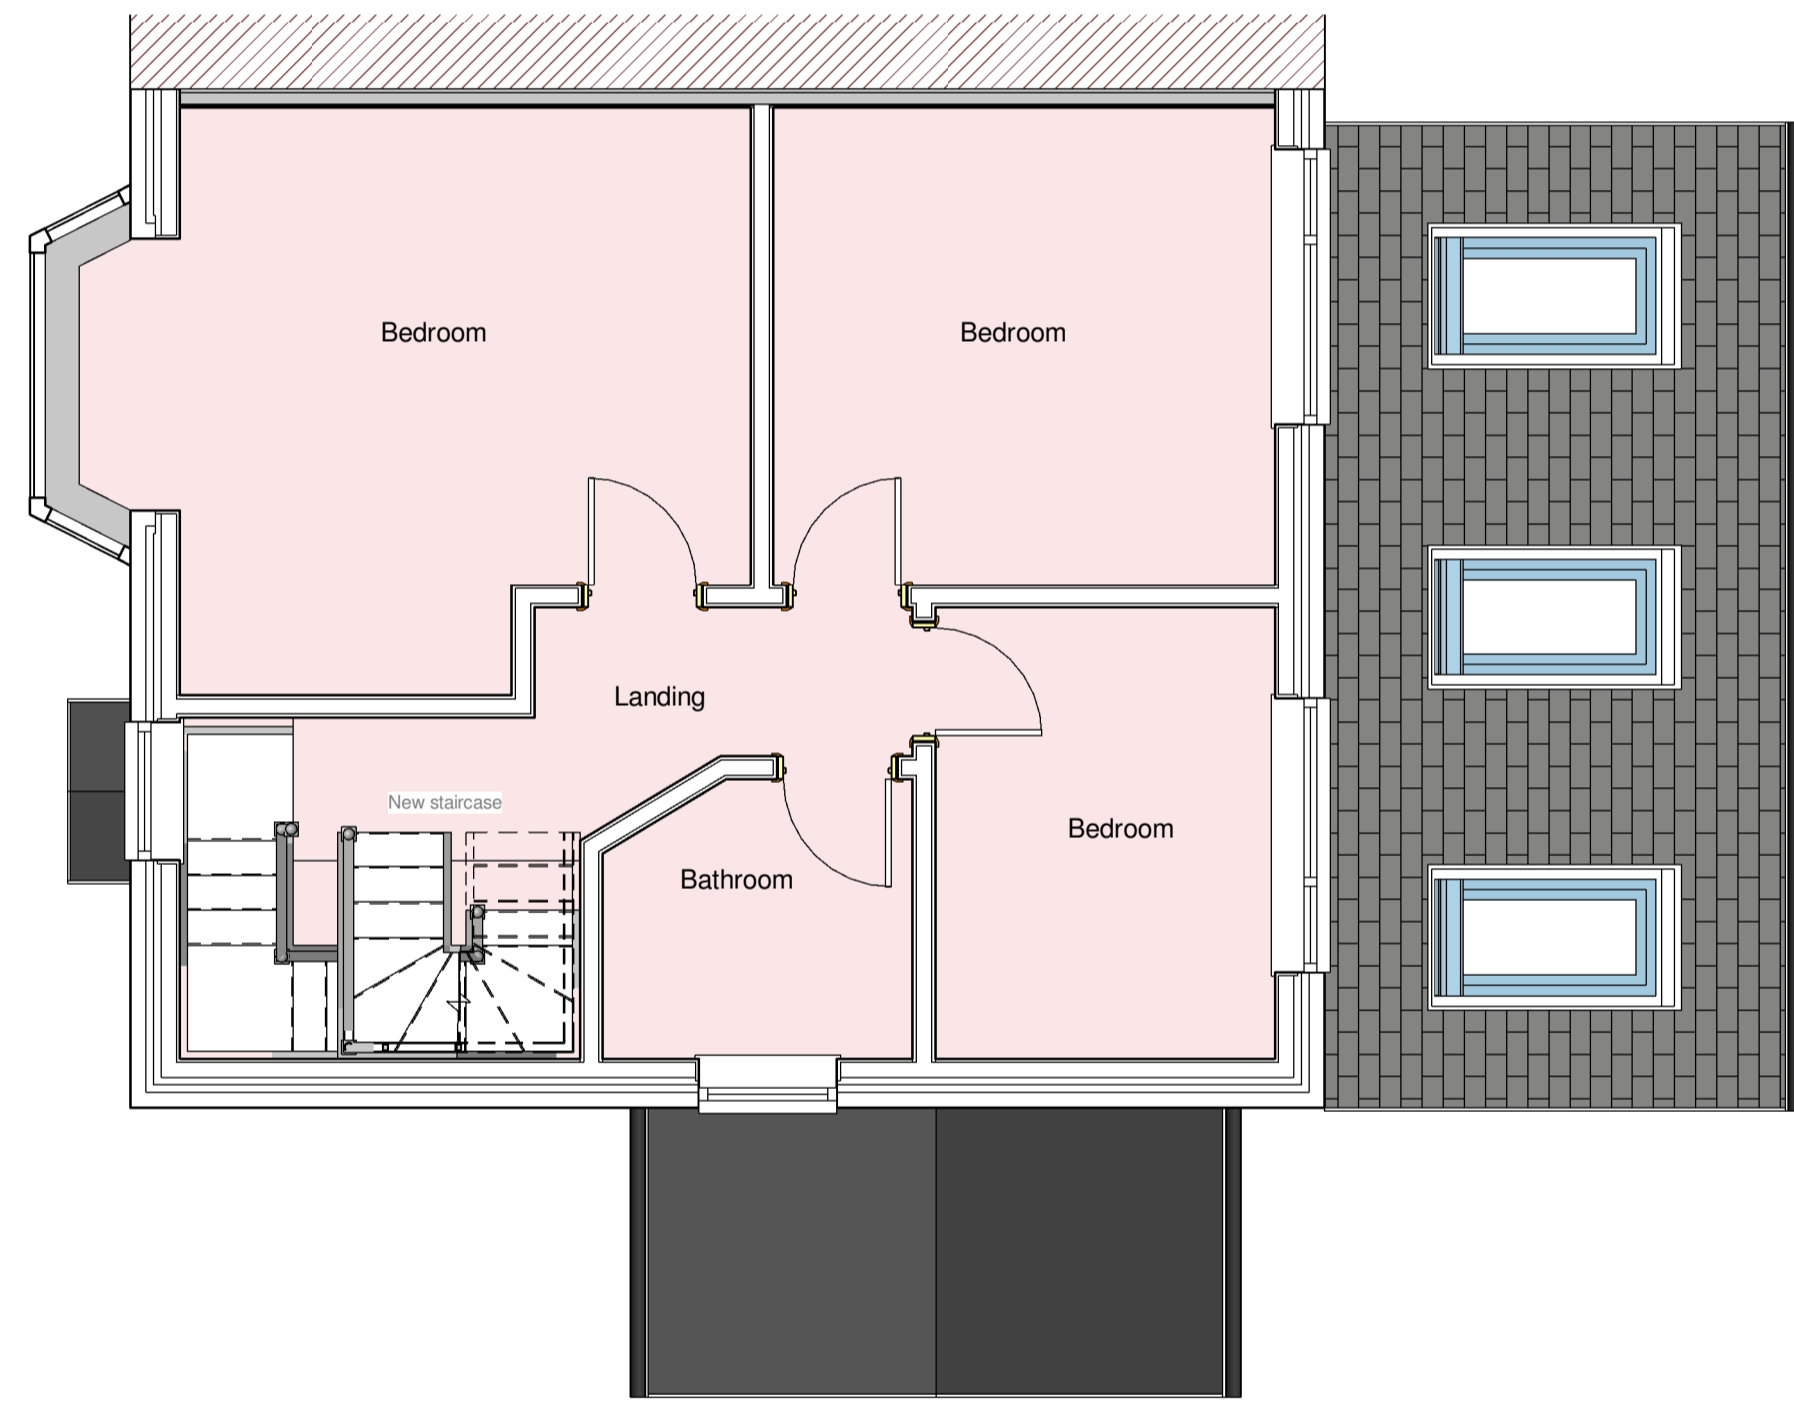

Proposed First Floor
1 : 50

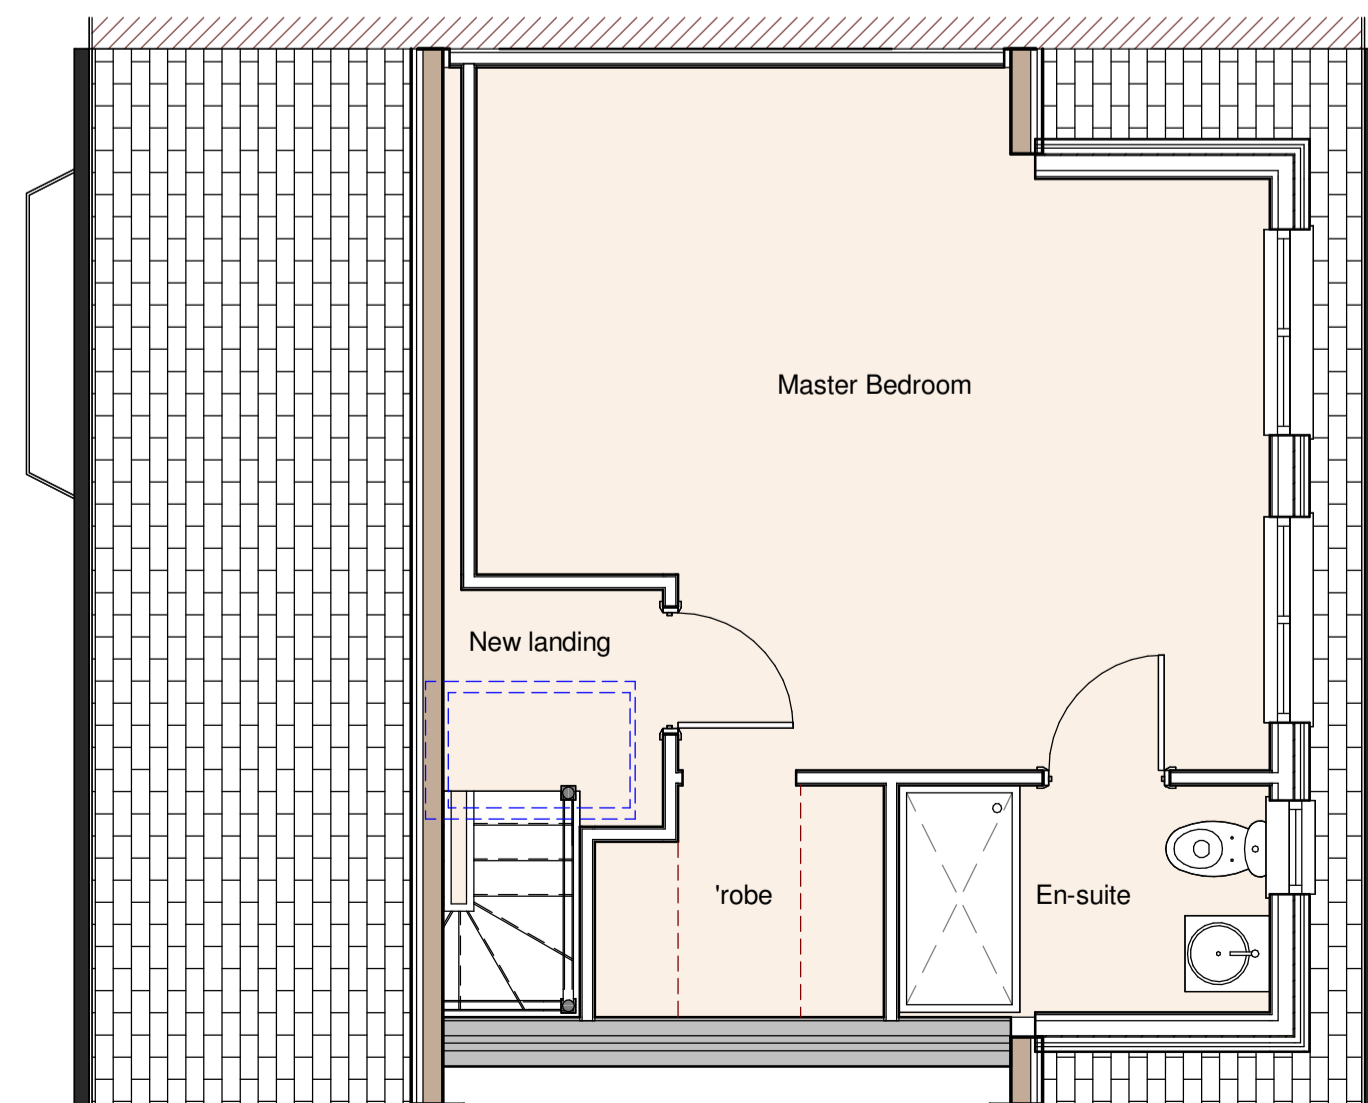

New Attic Floor
1 : 50

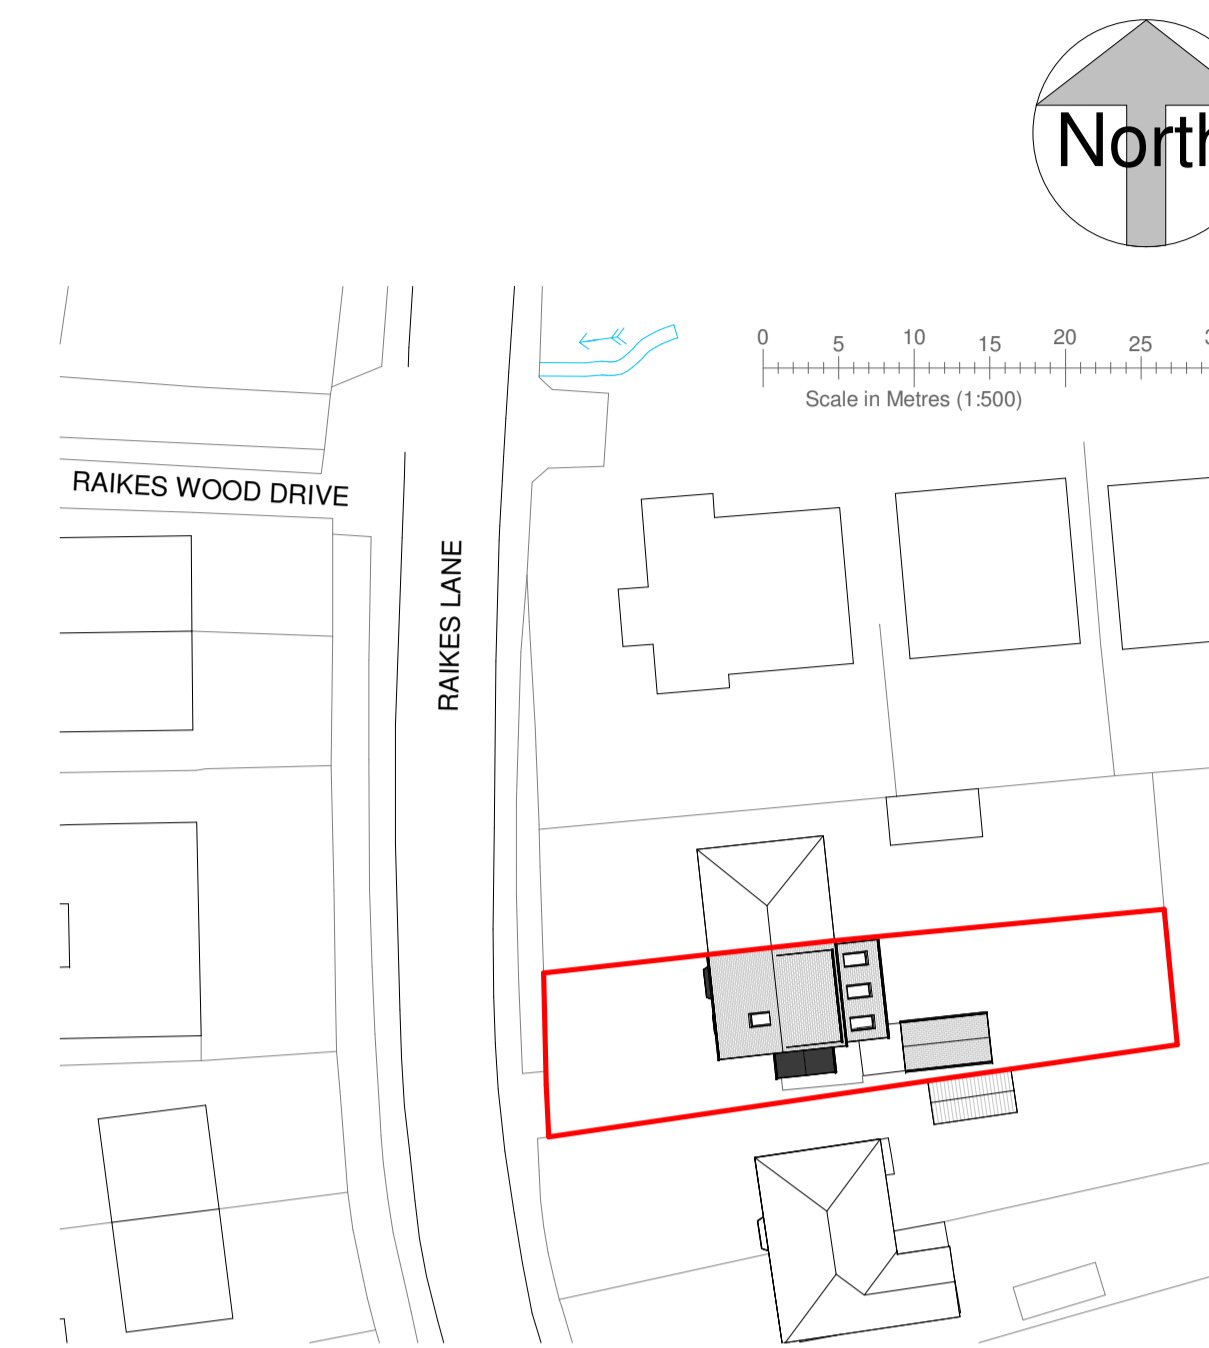

Proposed Site Plan
1 : 500

A 27/05/26 Planning issue [AB]

Revision	Description
Location	
PLANNING	
B Clark 200 Raikes Lane East Bierley Bradford BD4 6RD	
Title	
Proposed Site and Floor Plans	
Scale	Drawing No.
As indicated @A1	SK261094 / P02
Revision	Revision
A	A
hello@spokelimited.co.uk	
tel: 0113 335 0975	

SPOKE
ARCHITECTURAL DESIGN

This drawing is copyright and shall not be reproduced without permission of Spoke Architectural Limited.
Do not scale from this drawing, use figured dimensions only.
It is the Contractors responsibility to check all dimensions on site.
This drawing is to be read in conjunction with all Structural Engineers drawings.
It is the Contractors responsibility to ensure compliance with Building Regulations.
This drawing is to be read in conjunction with all Spoke's relevant drawings and schedules.