

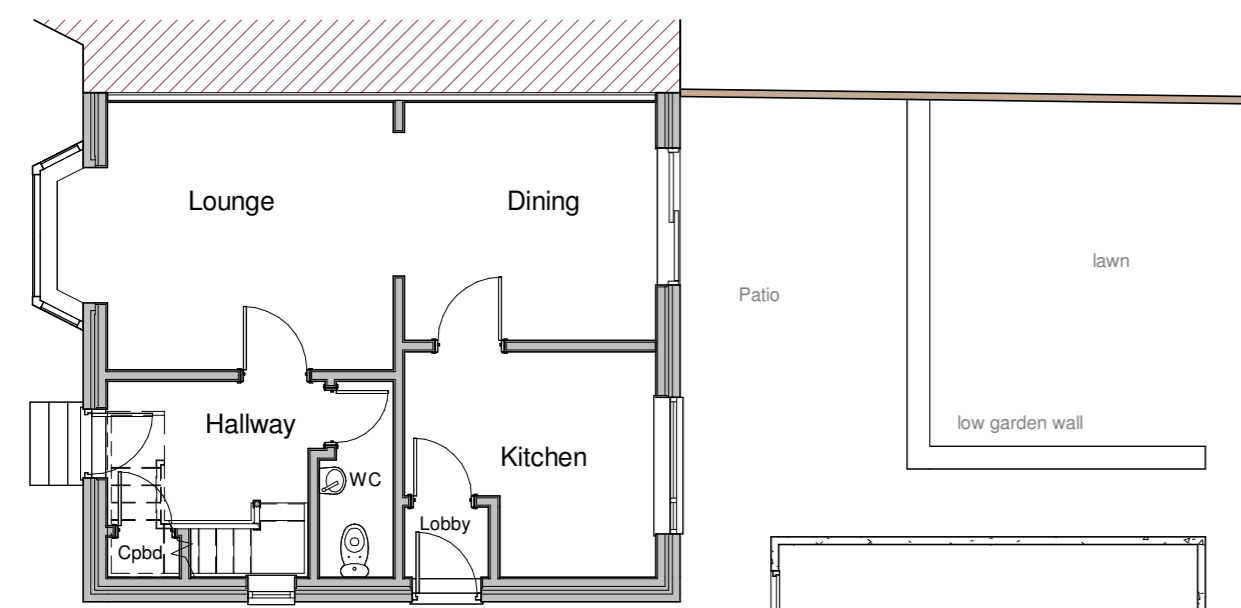


Location Plan


1 : 1250

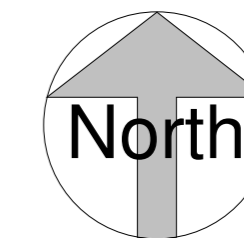

Ground Floor
1 : 100

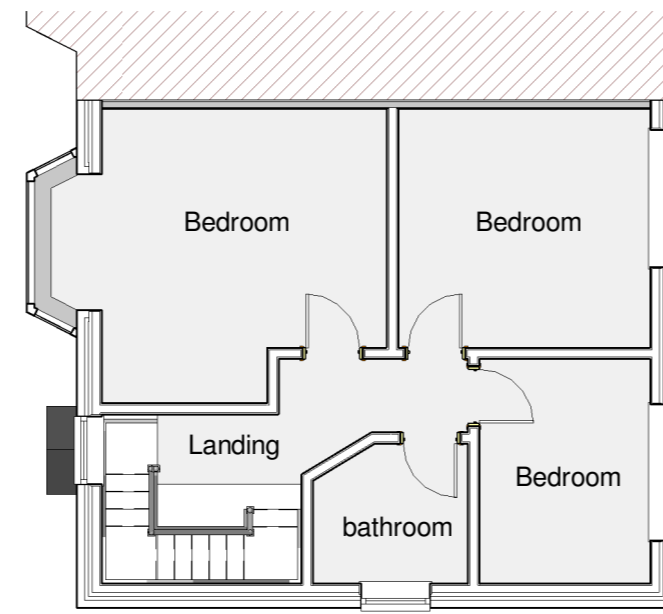

First Floor
1 : 100

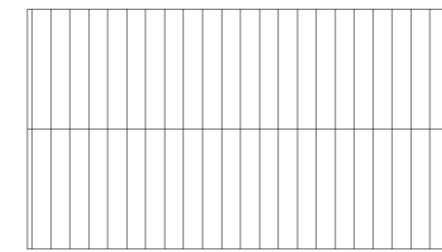

A Existing Front Elevation
1 : 100




B Existing Side Elevation
1 : 100


- MATERIALS**
- Walls** - Facing brick
 - Roof** - Concrete tiles
 - Windows** - uPVC double-glazed units (white)
 - Doors** - uPVC units (white)
 - Rainwater Goods** - Black fascias with black plastic gutters & downpipes



C Existing Rear Elevation
1 : 100

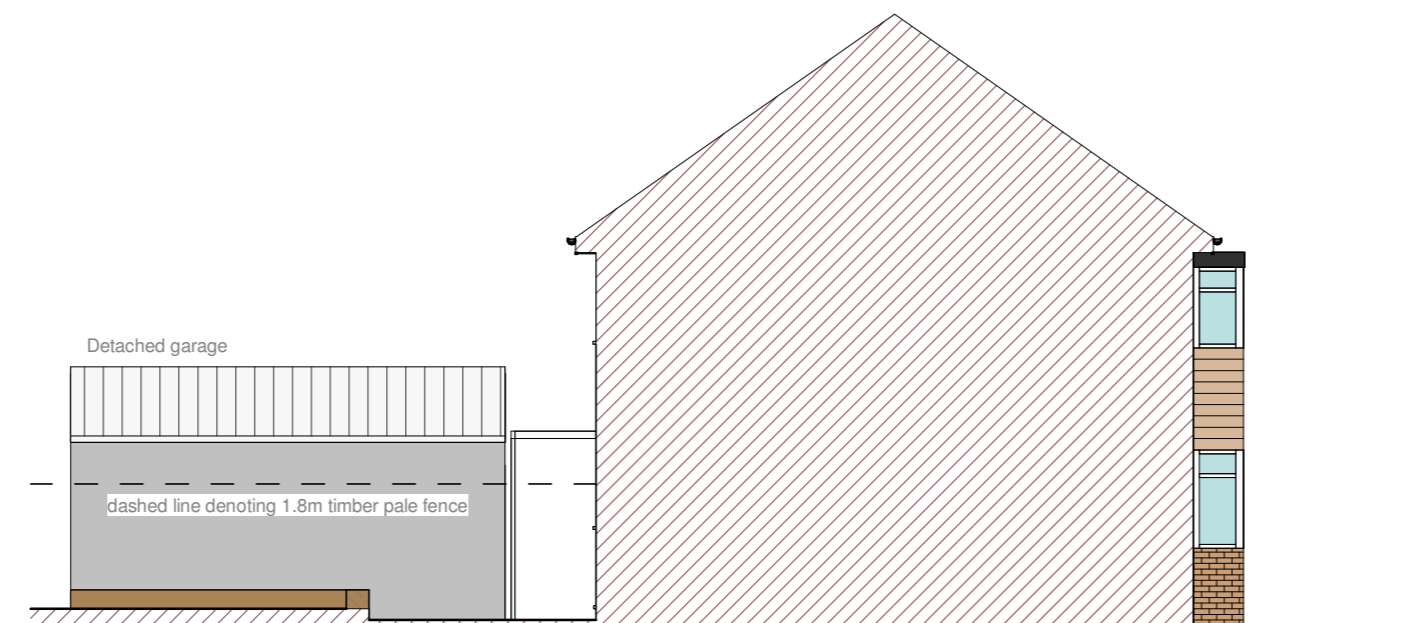

D Existing North Elevation
1 : 100

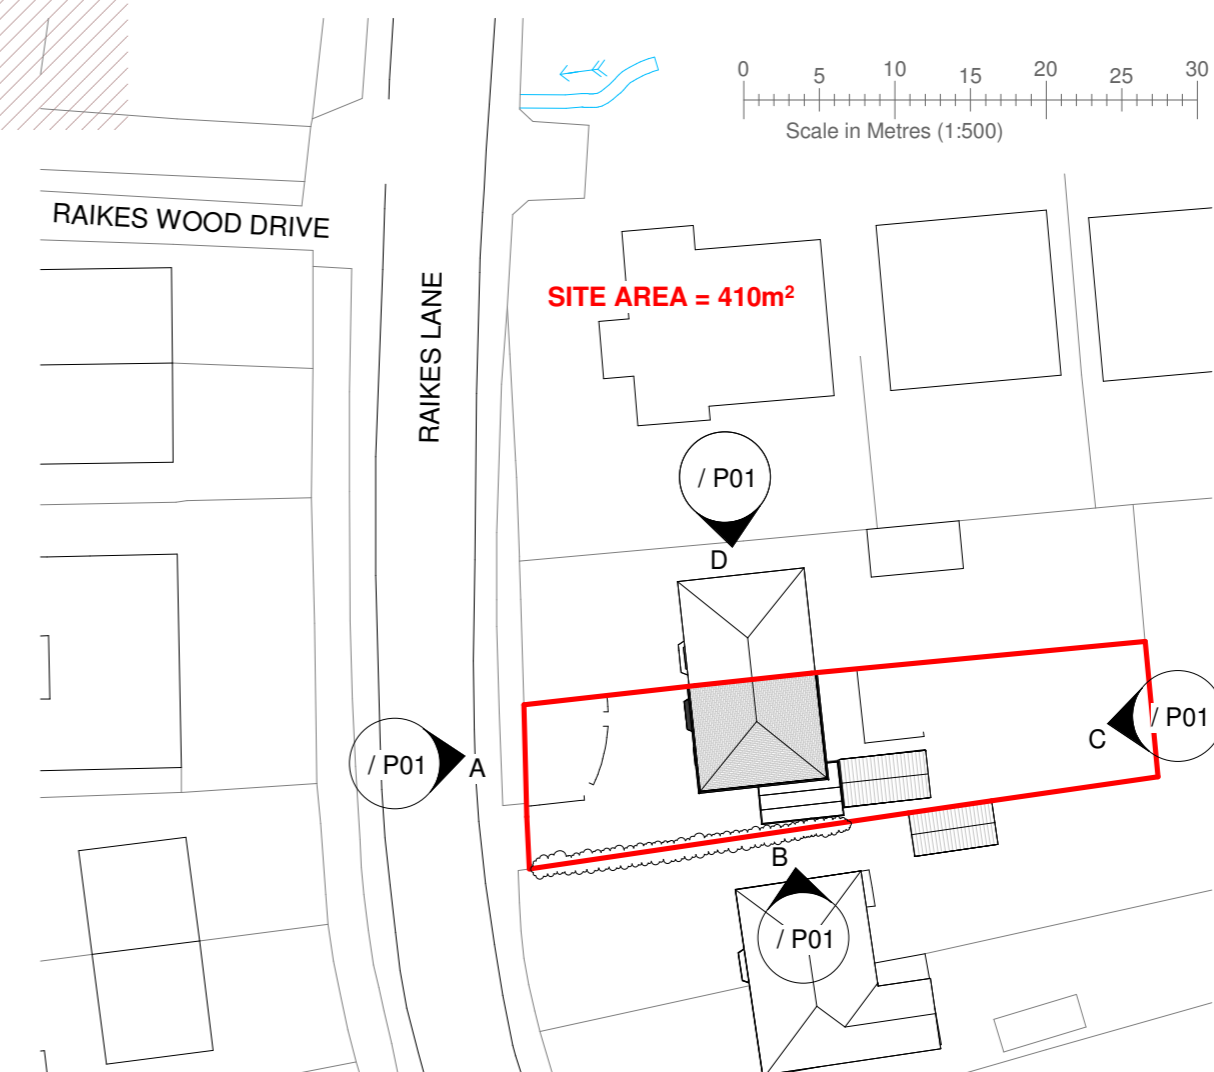

Site Plan
1 : 500

A 27/05/26 Planning issue [AB]

Revision	Description
Location	
B Clark 200 Raikes Lane East Bierley Bradford BD4 6RD	
Title Existing Information	
Scale As indicated @A2	
Drawing No. SK261094	Revision / P01 1A
hello@spokelimited.co.uk tel: 0113 335 0975	

SPOKE
ARCHITECTURAL DESIGN

This drawing is copyright and shall not be reproduced without permission of Spoke Architectural Limited. Do not scale from this drawing, use figured dimensions only. It is the Contractors responsibility to check all dimensions on site.
This drawing is to be read in conjunction with all Structural Engineers' drawings.
It is the Contractors responsibility to ensure compliance with Building Regulations.
This drawing is to be read in conjunction with all Spoke's relevant drawings and schedules.