


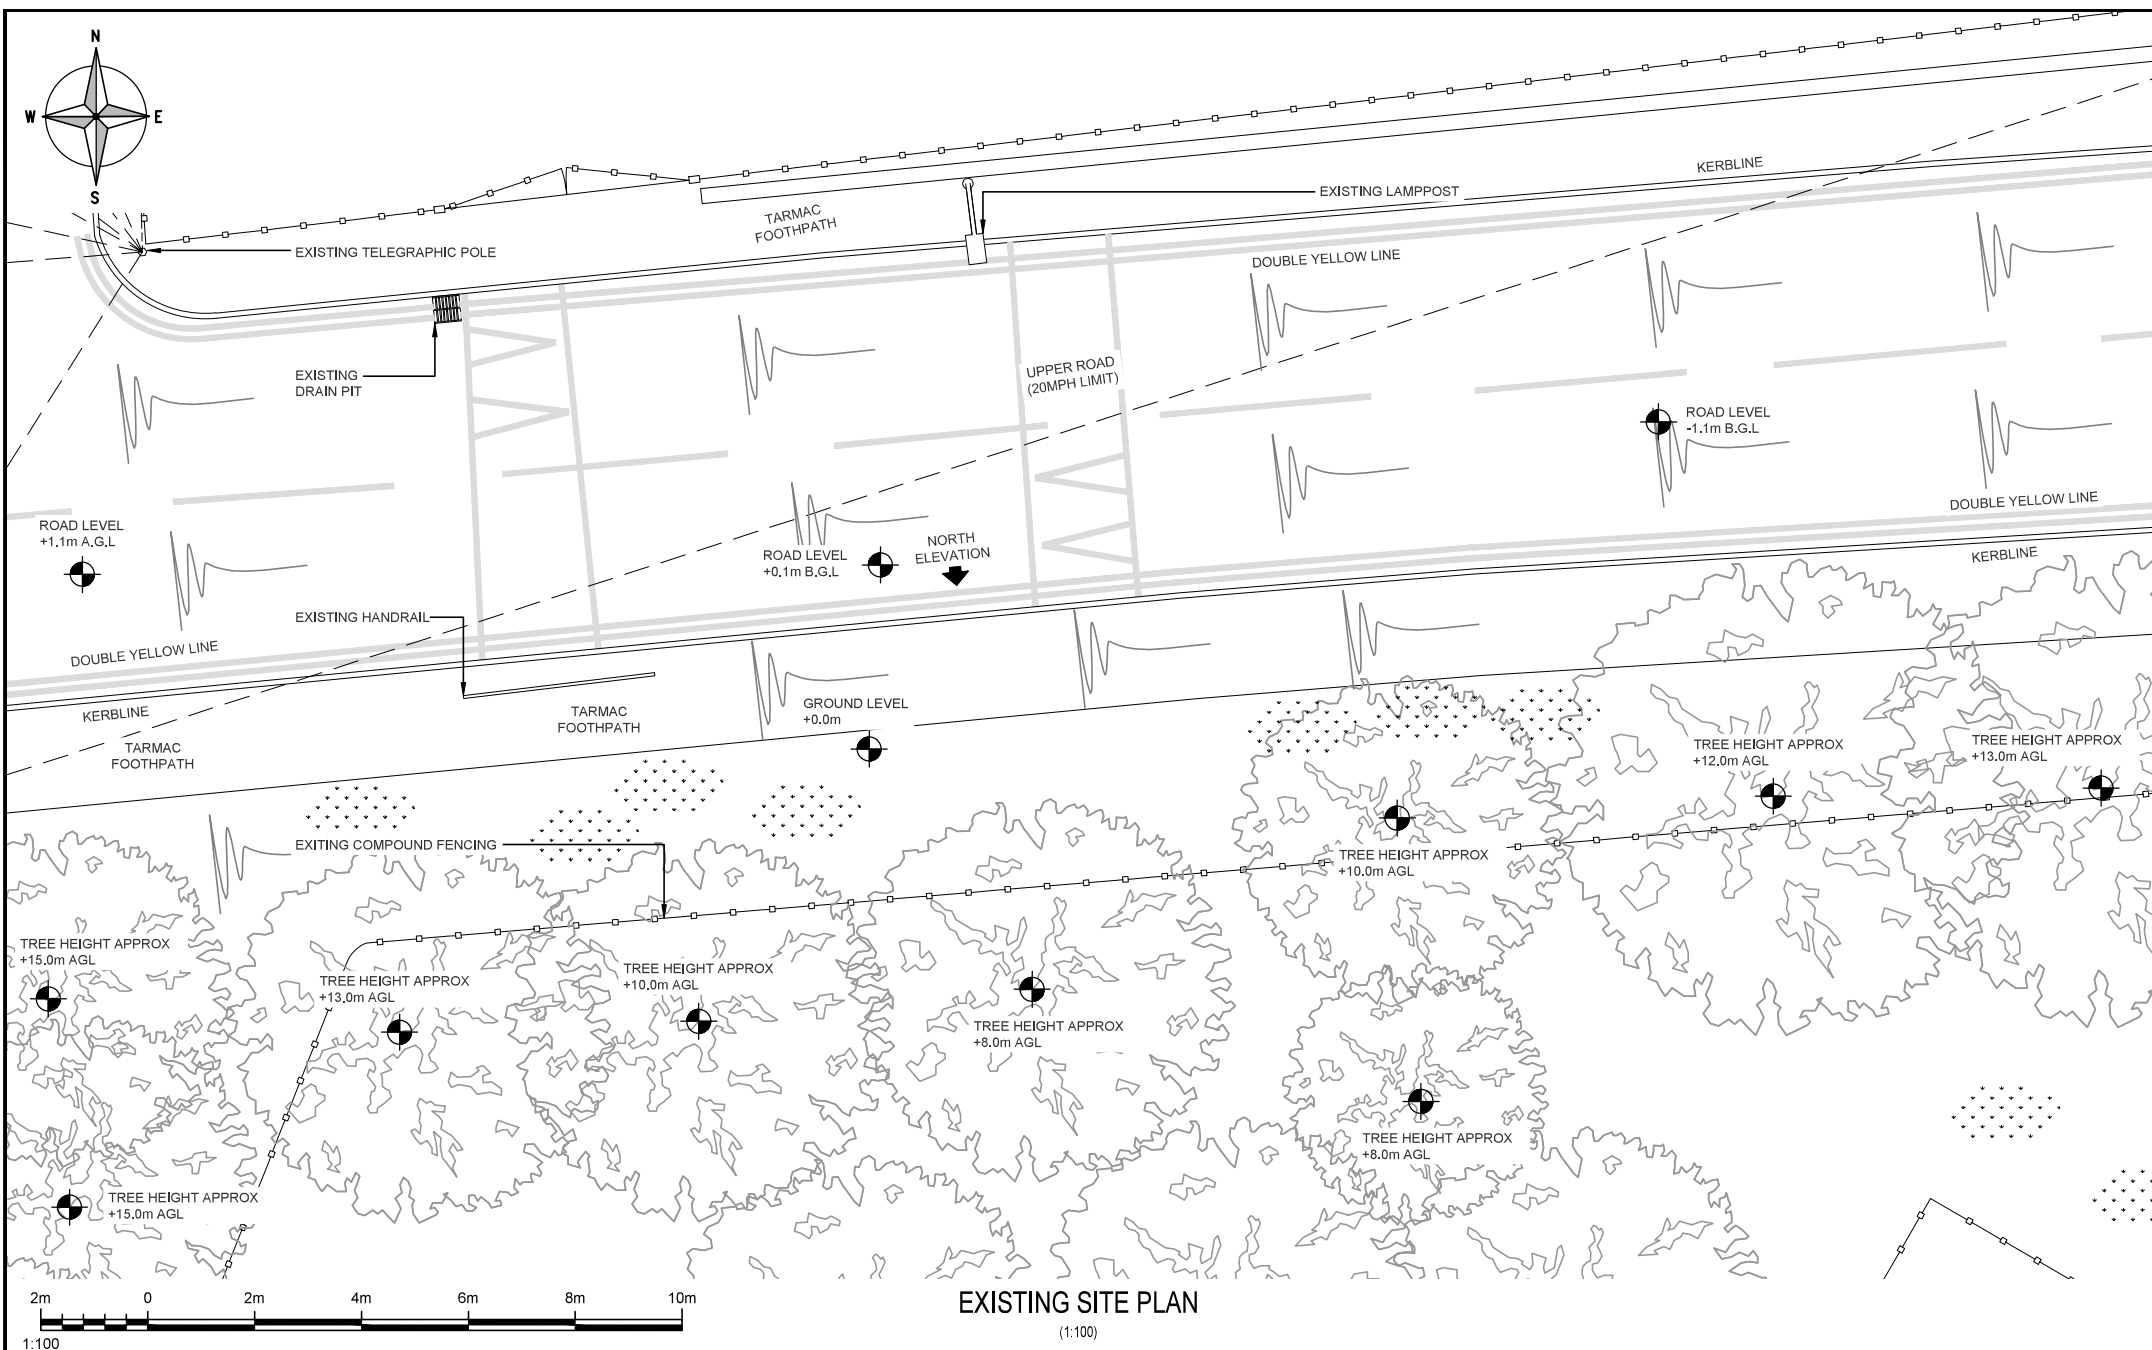

	Project:		Site Address: UPPER ROAD BATLEY CARR DEWSBURY KIRKLEES, WEST YORKSHIRE WF17 7LR		ALL DIMENSIONS ARE IN mm UNLESS NOTED OTHERWISE						Drawing Title:		Purpose of Issue:			
	JET25				Rev	Modification			By	Ch	Date	EXISTING SITE PLAN		PLANNING		
	Sharer 1 Ref: 103862	Sharer 2 Ref: -			A	Issued for Approval			RM	JE	01.04.26	Drawing No.: 200	Drawing Revision: A	Date of Issue: 26.05.26		Pack Revision: B
	Cell Name: UPPER ROAD SW											Drawn By: RM	Drawn On: 01.04.26	Principal Designer: JET NETWORK SOLUTIONS		
	National Grid Ref: E: 423900 N: 422803											Checked By: JE	Checked On: 01.04.26	Designer: JE		Surveyed By: CMcG