
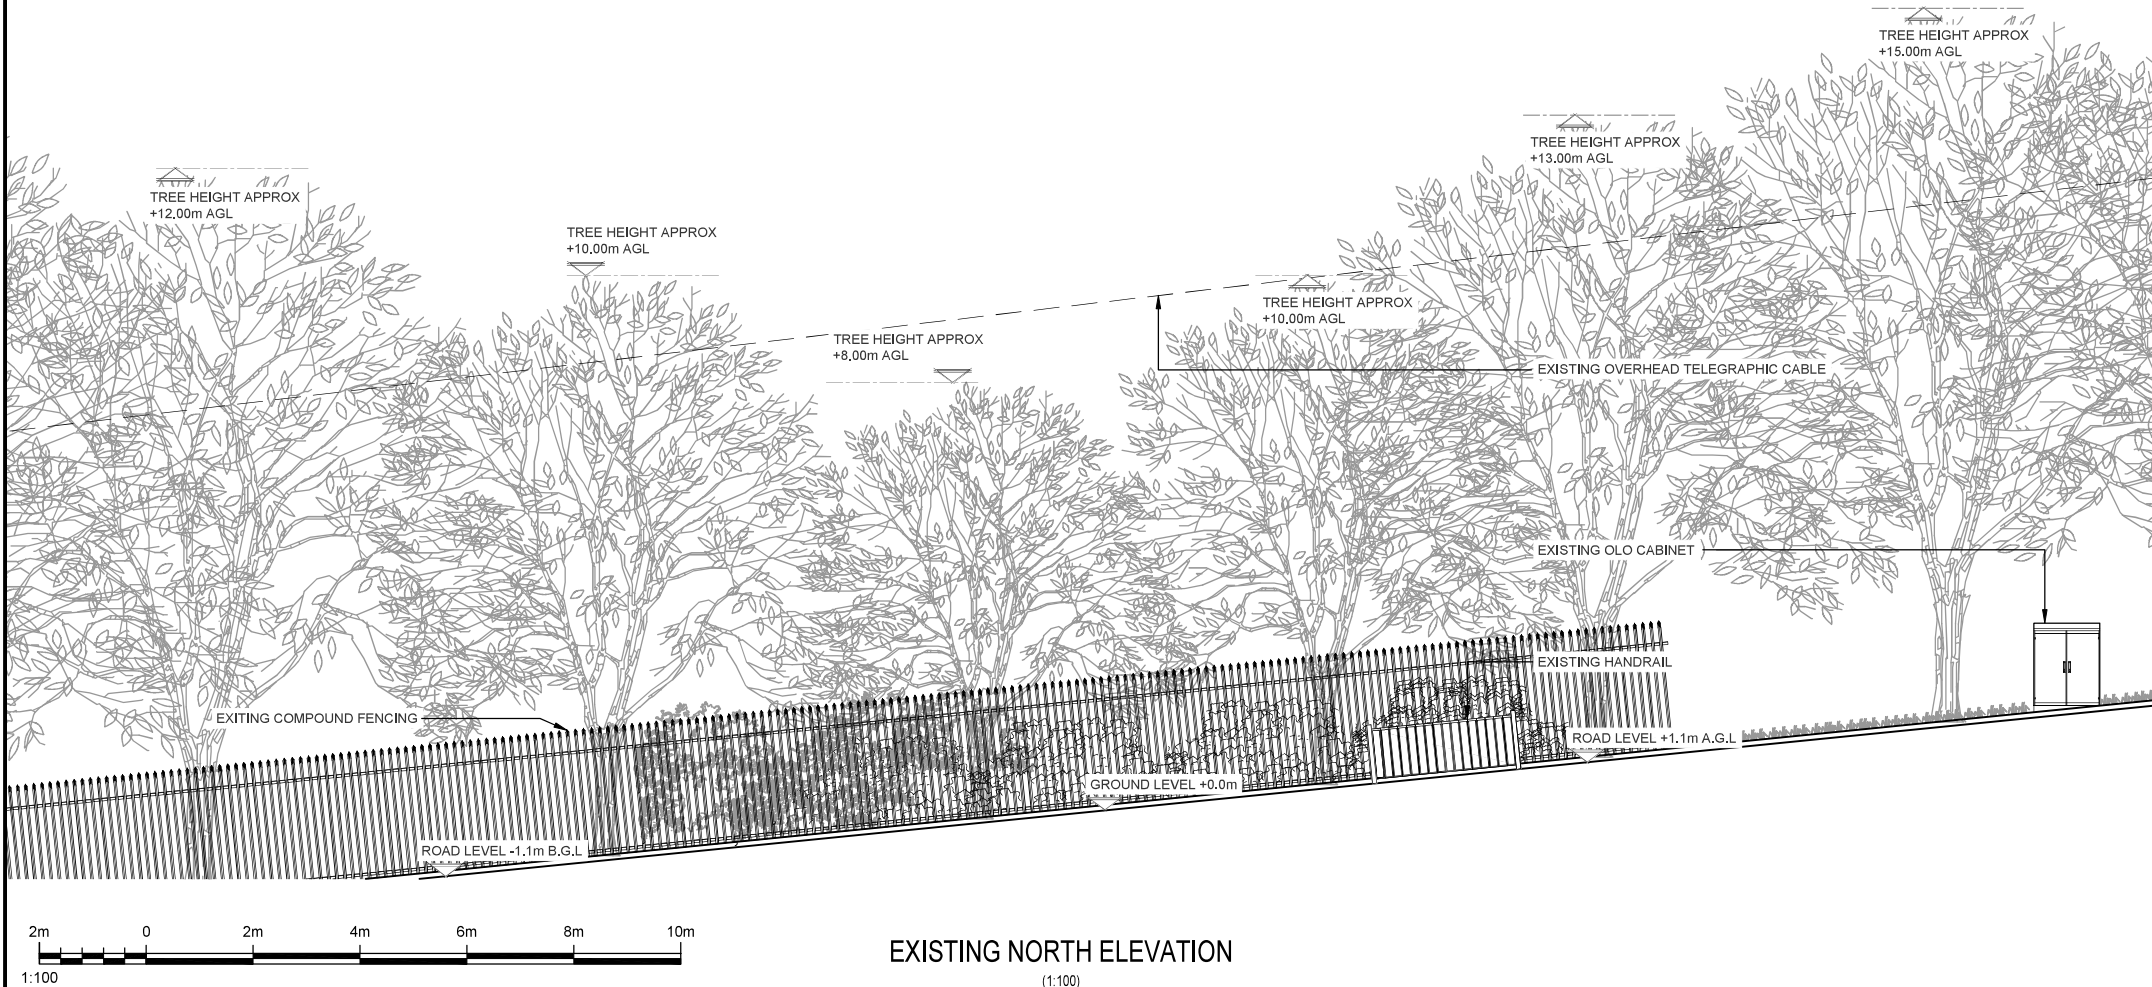


NOTE:
10% GRADIENT ON EMBANKMENT

 

EXISTING NORTH ELEVATION

(1:100)

	Project:		Site Address: UPPER ROAD BATLEY CARR DEWSBURY KIRKLEES, WEST YORKSHIRE WF17 7LR		ALL DIMENSIONS ARE IN mm UNLESS NOTED OTHERWISE						Drawing Title: EXISTING SITE ELEVATION		Purpose of Issue: PLANNING				 
	JET25				Rev	Modification			By	Ch	Date	Drawing No.: 300	Drawing Revision: A	Date of Issue: 26.05.26	Pack Revision: B		
	Sharer 1 Ref: 103862	Sharer 2 Ref: -			A	Issued for Approval			RM	JE	01.04.26	Drawn By: RM	Drawn On: 01.04.26	Principal Designer: JET NETWORK SOLUTIONS			
	Cell Name: UPPER ROAD SW											Checked By: JE	Checked On: 01.04.26	Designer: JE	Surveyed By: CMcG		