




Only figured dimensions should be used.  
Scaled dimensions should be checked with the Architect.  
This drawing together with the design, is the property and copyright  
of the Architect and must not be reproduced without written  
permission

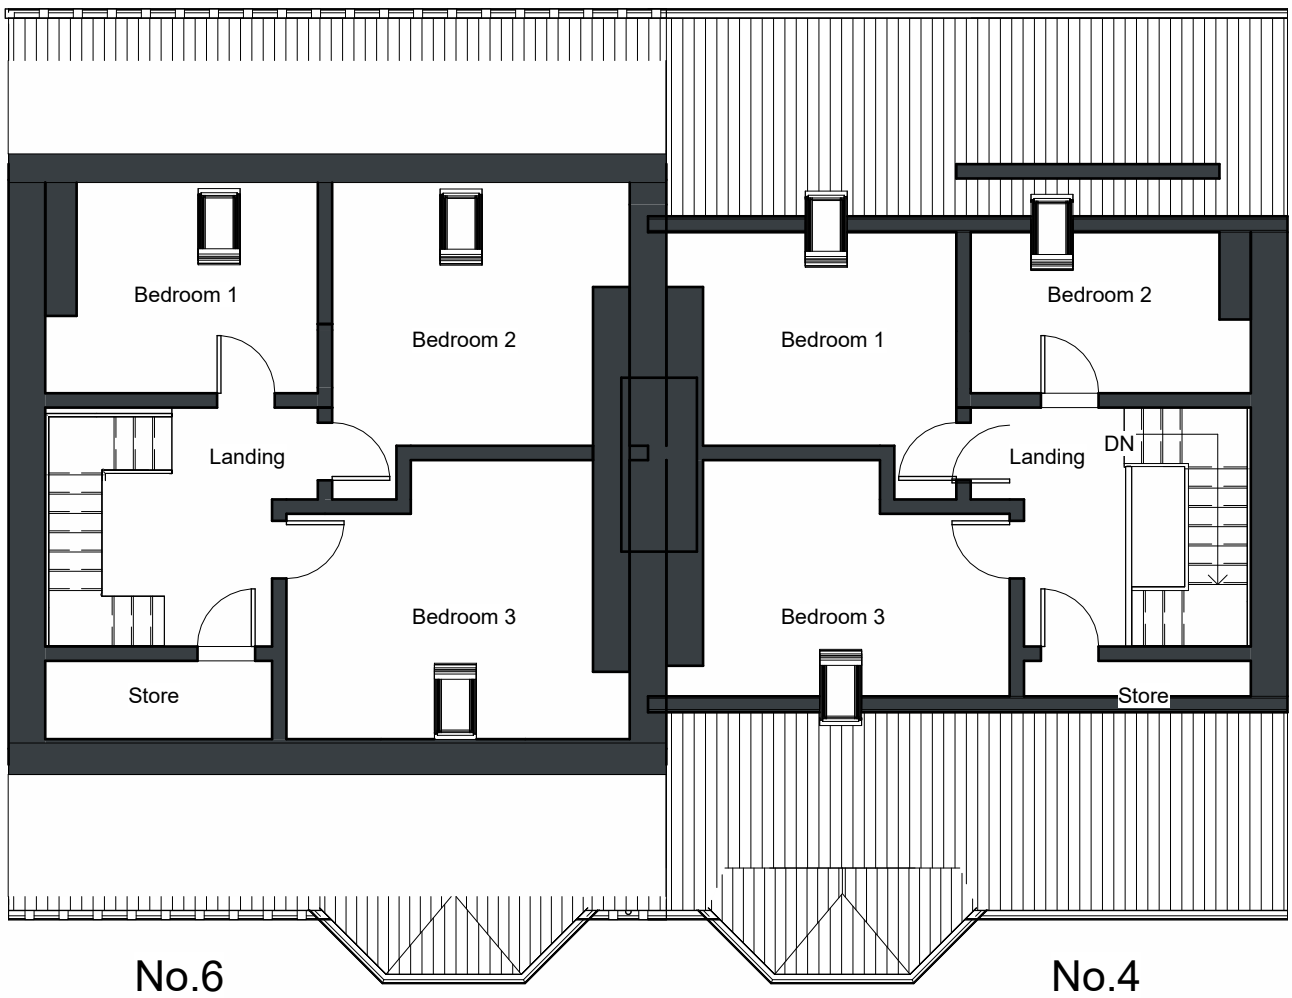

4 Attic Floor  
1 : 100

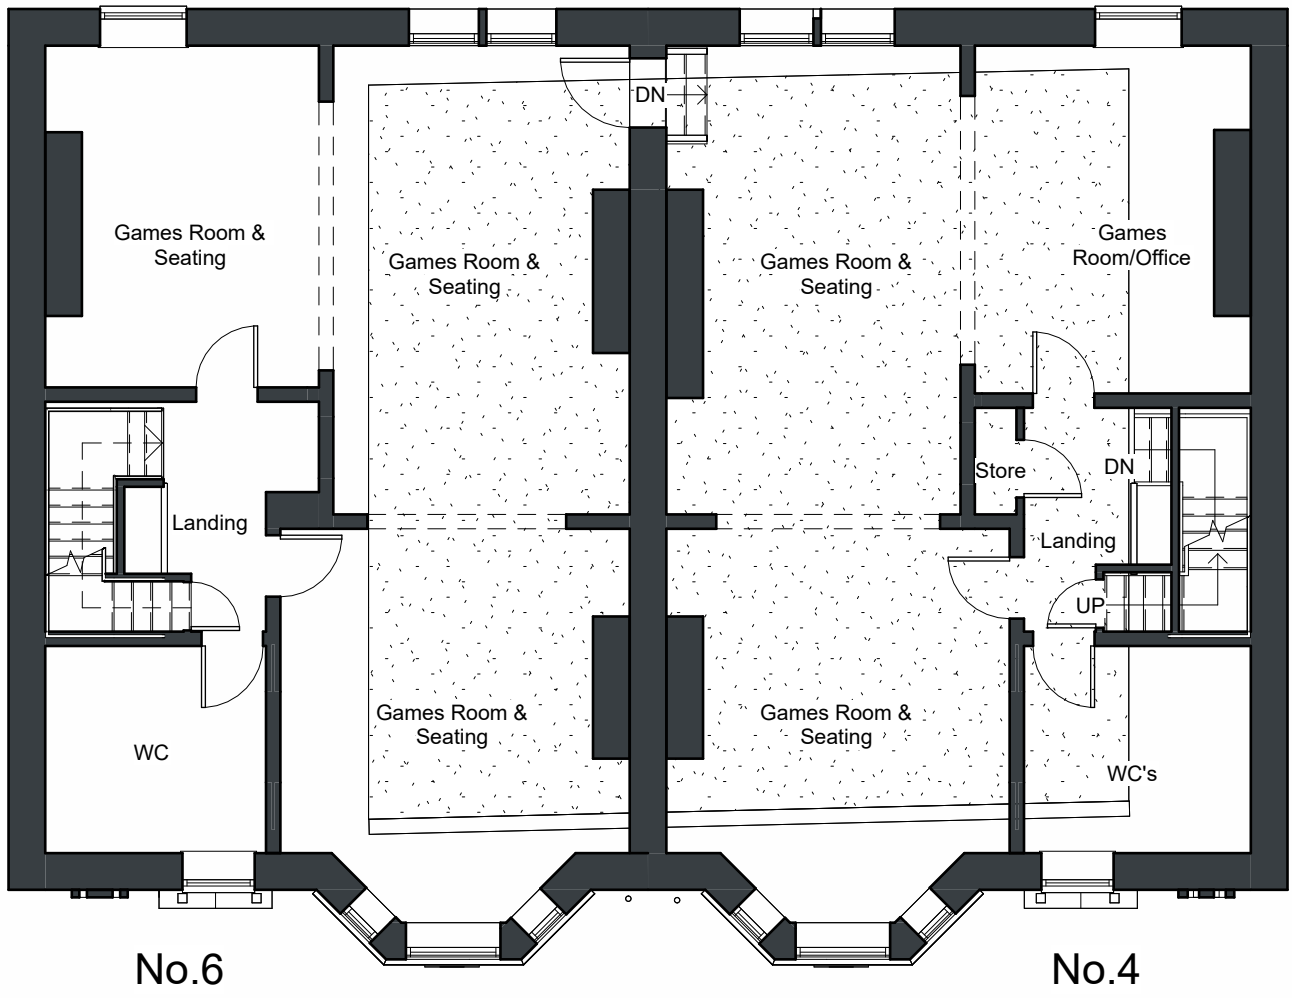


3 First Floor  
1 : 100

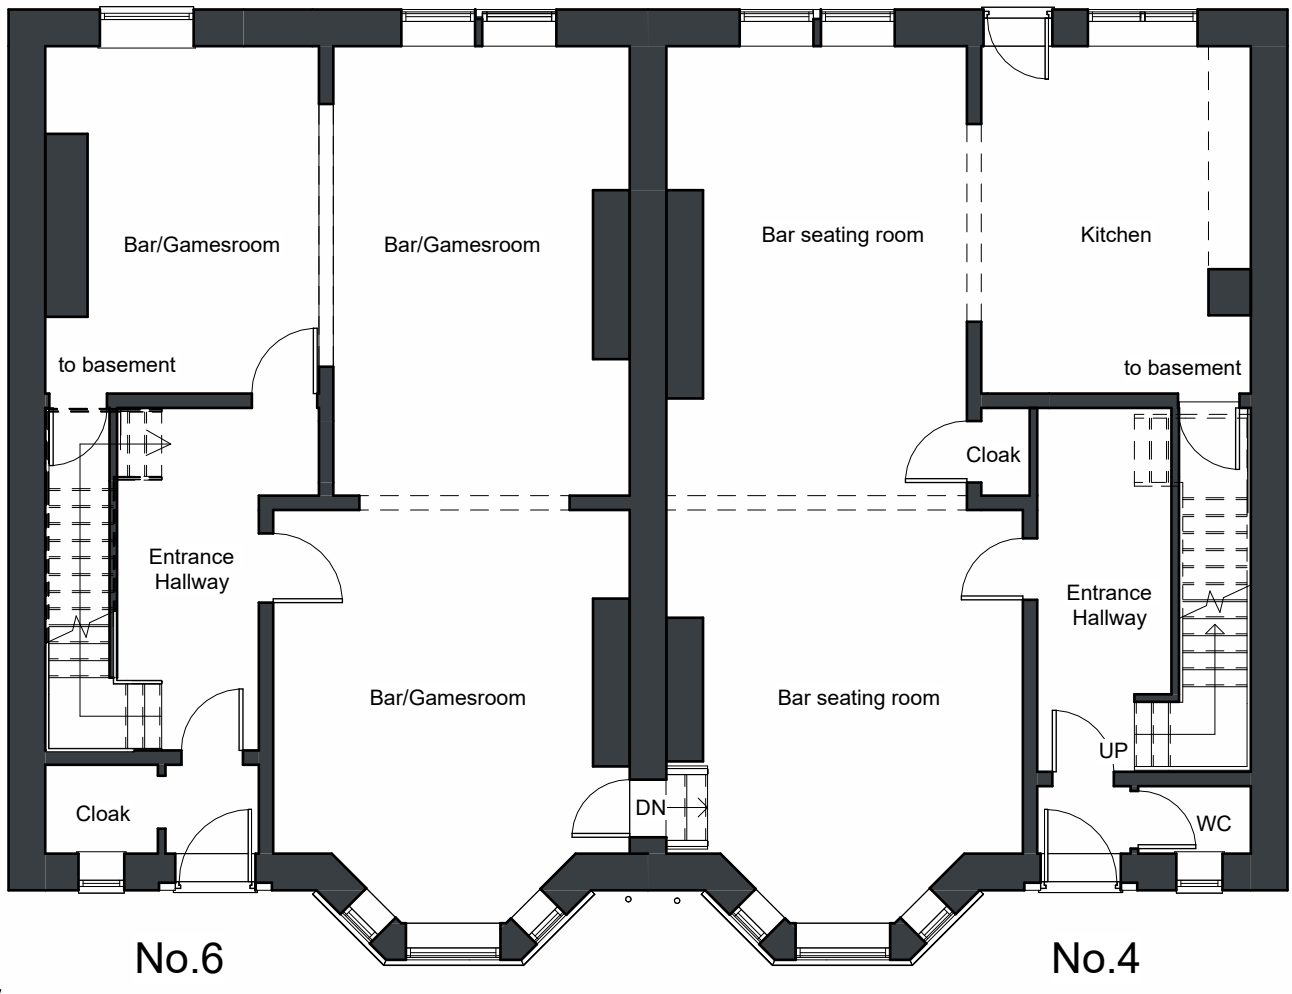


2 Ground Floor  
1 : 100



1 Basement Floor  
1 : 100

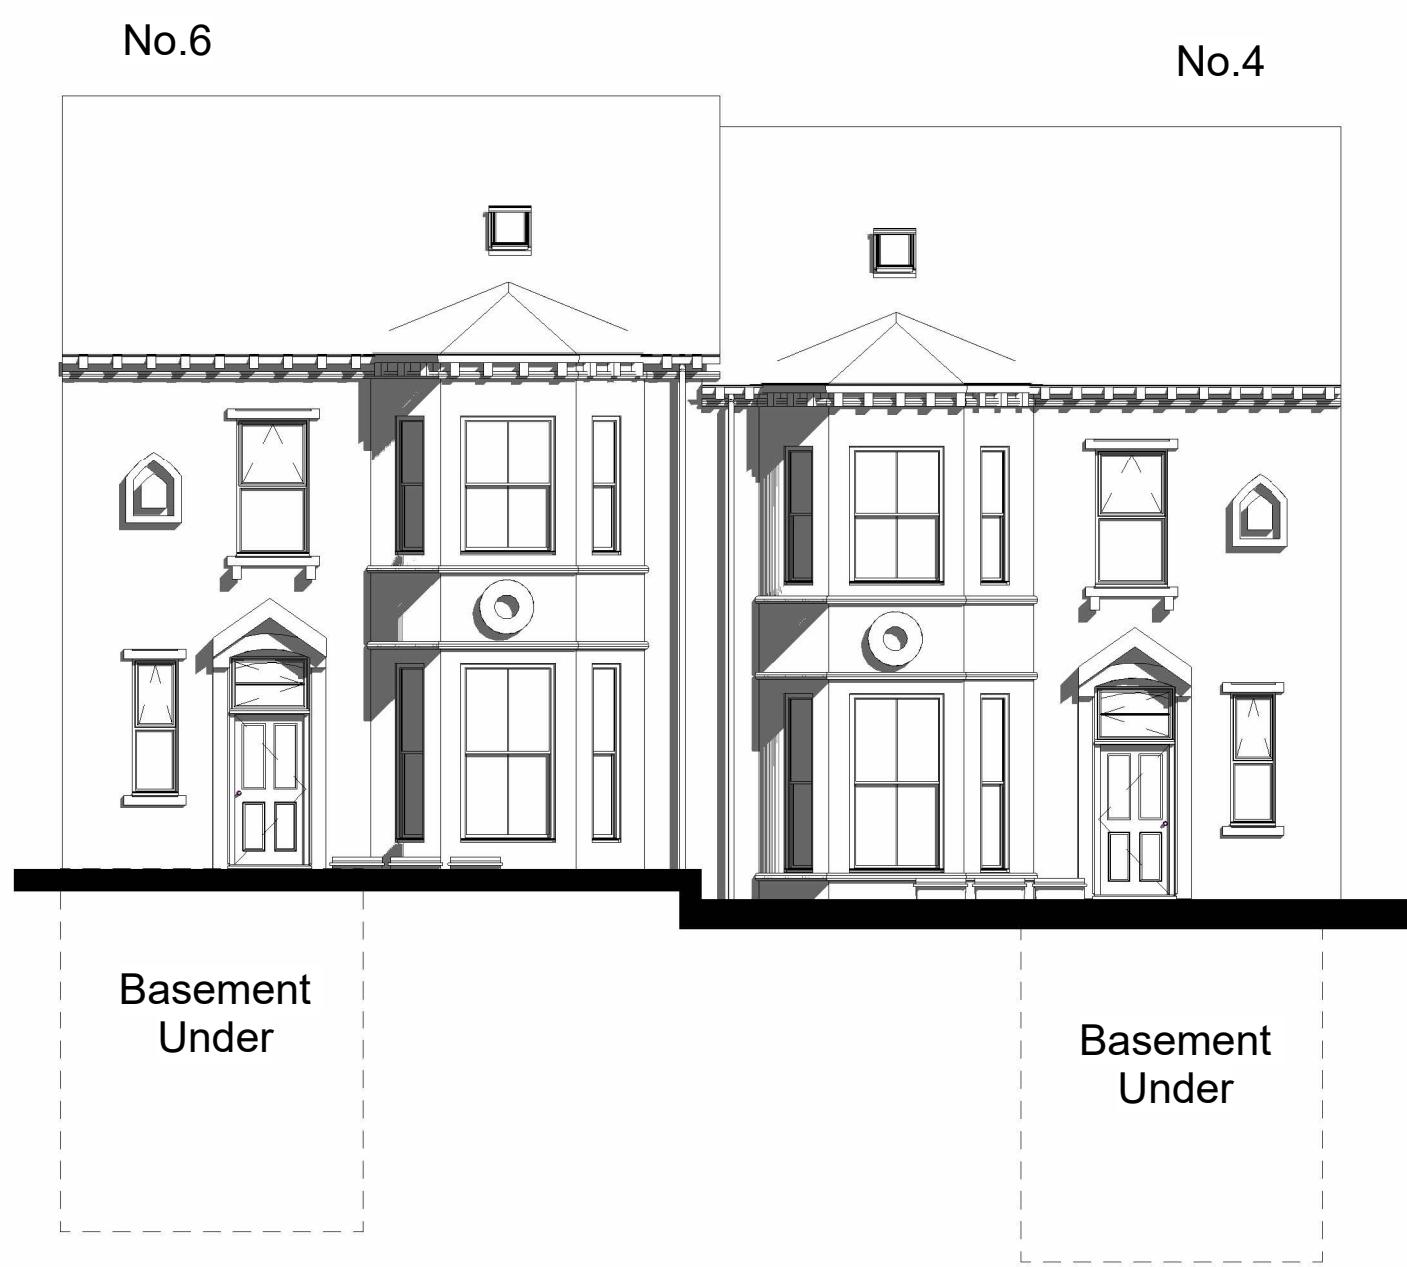


5 Front Elevation  
1 : 100

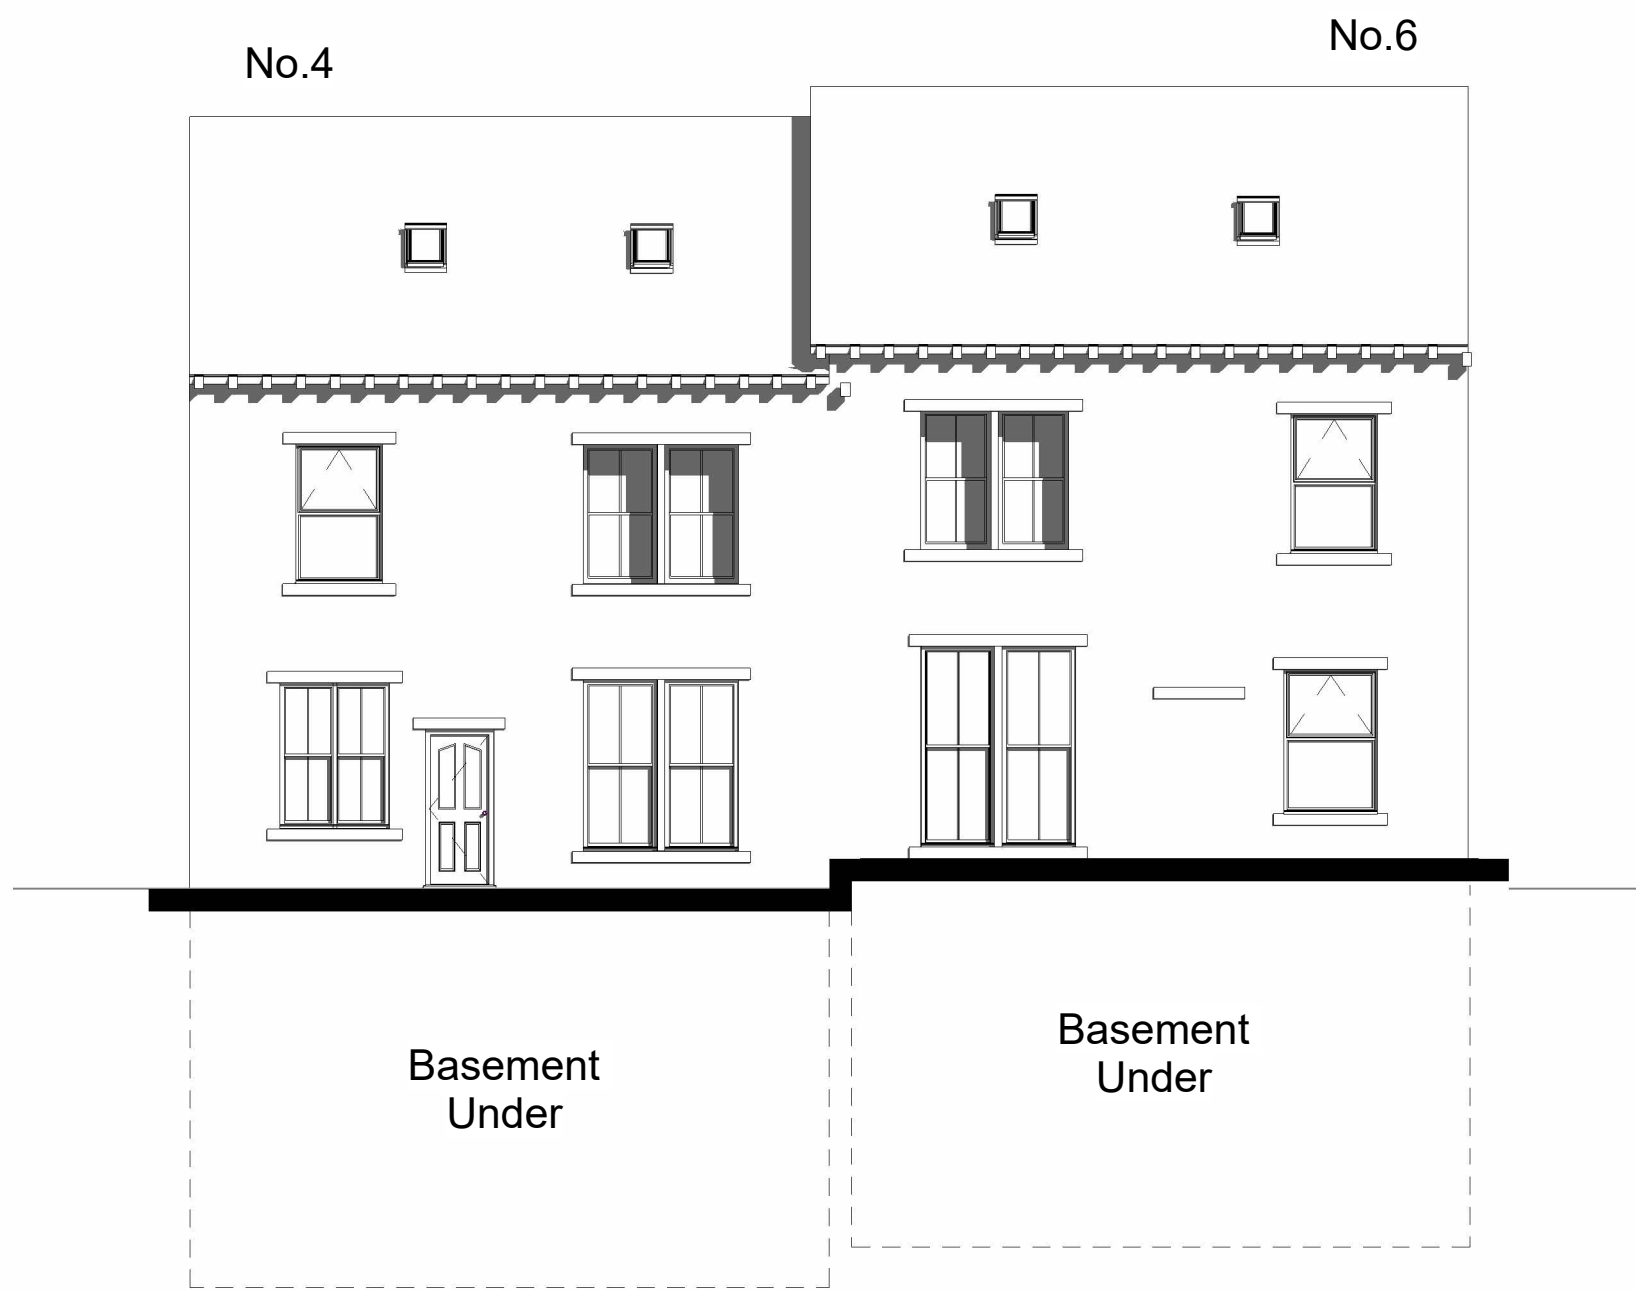


6 Rear Elevation  
1 : 100



8 Section 1  
1 : 100

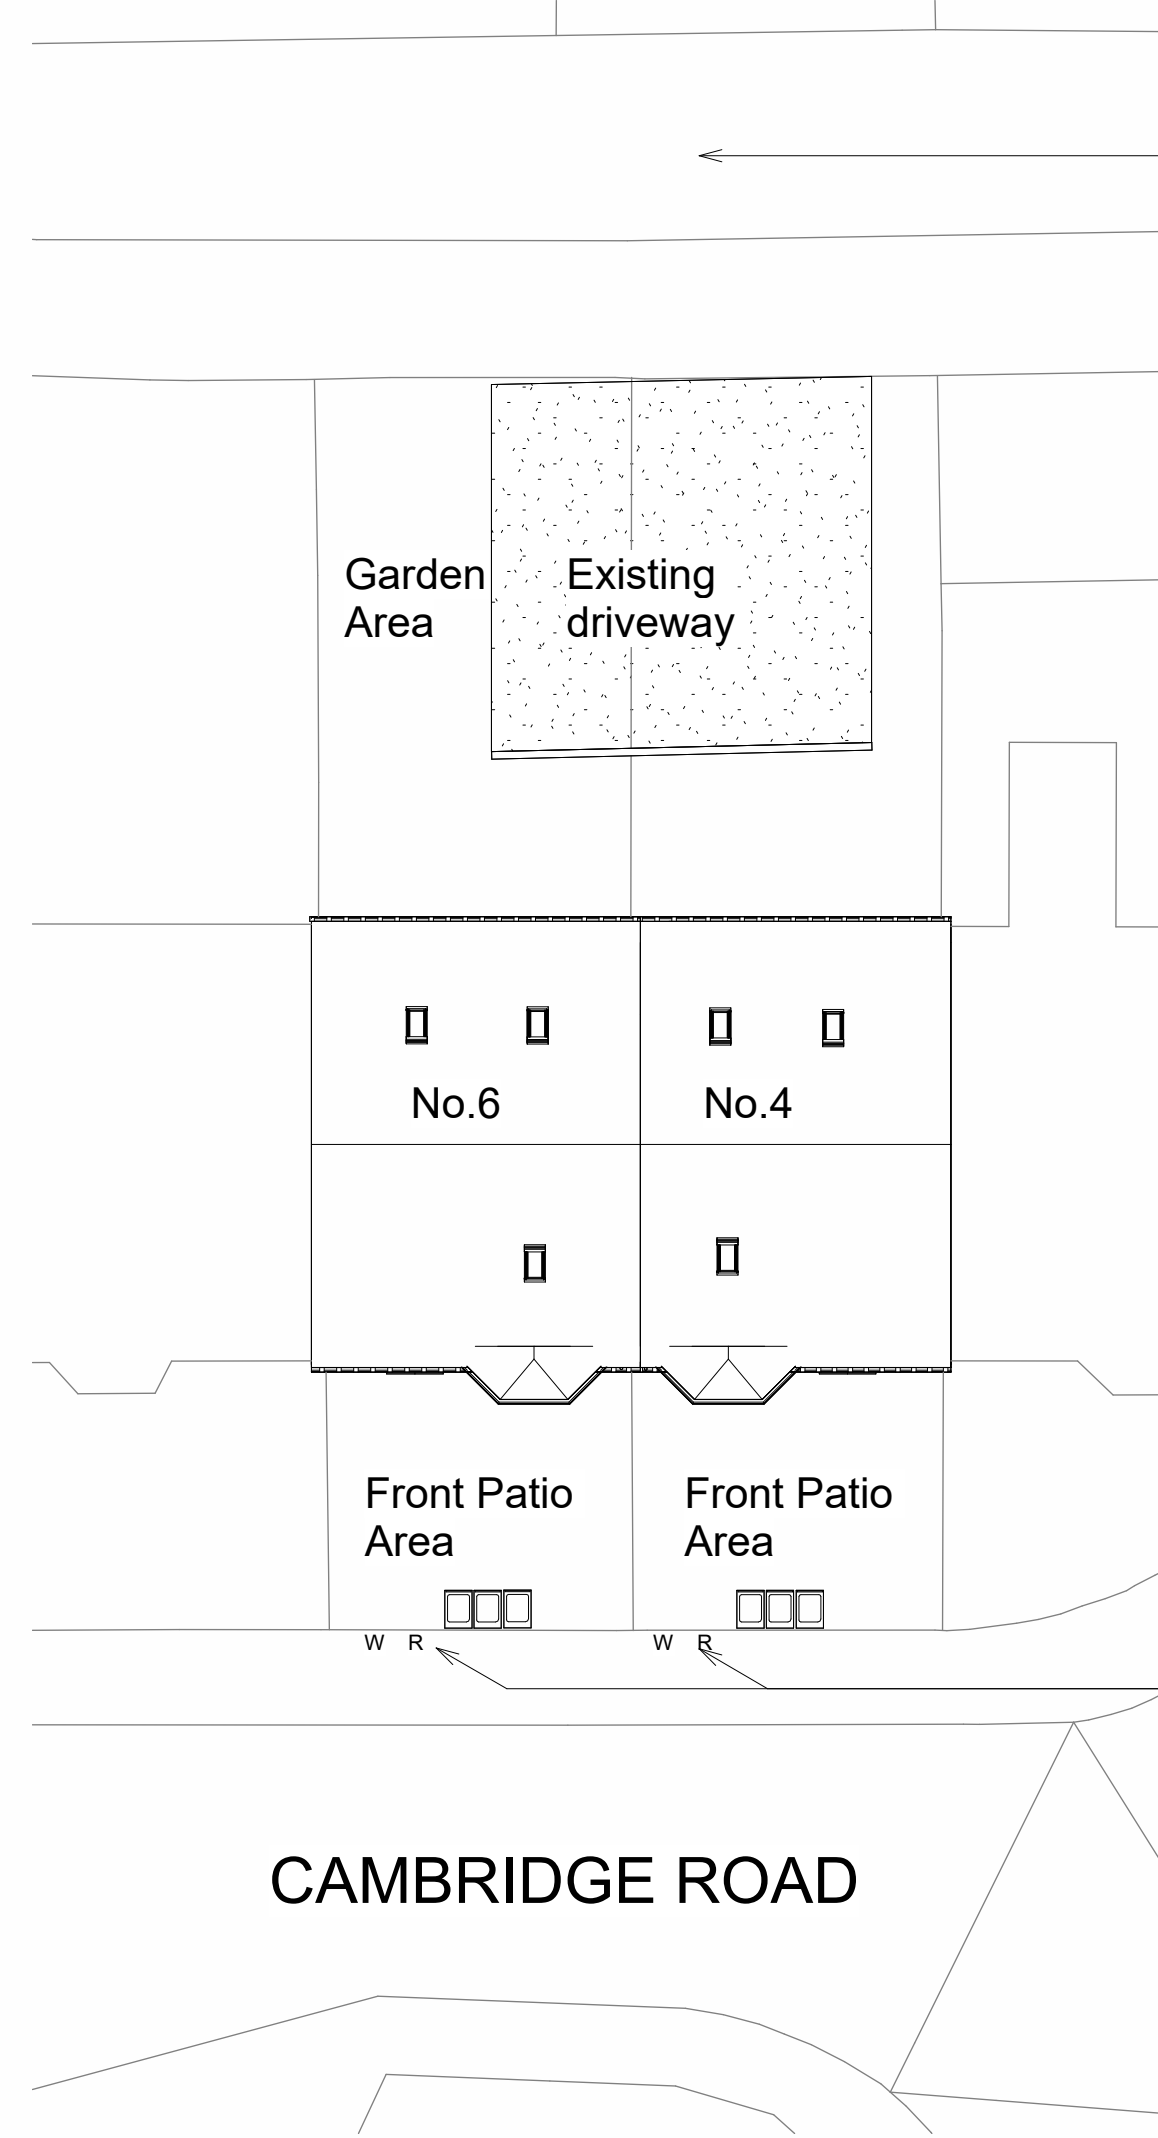

7 Site  
1 : 200

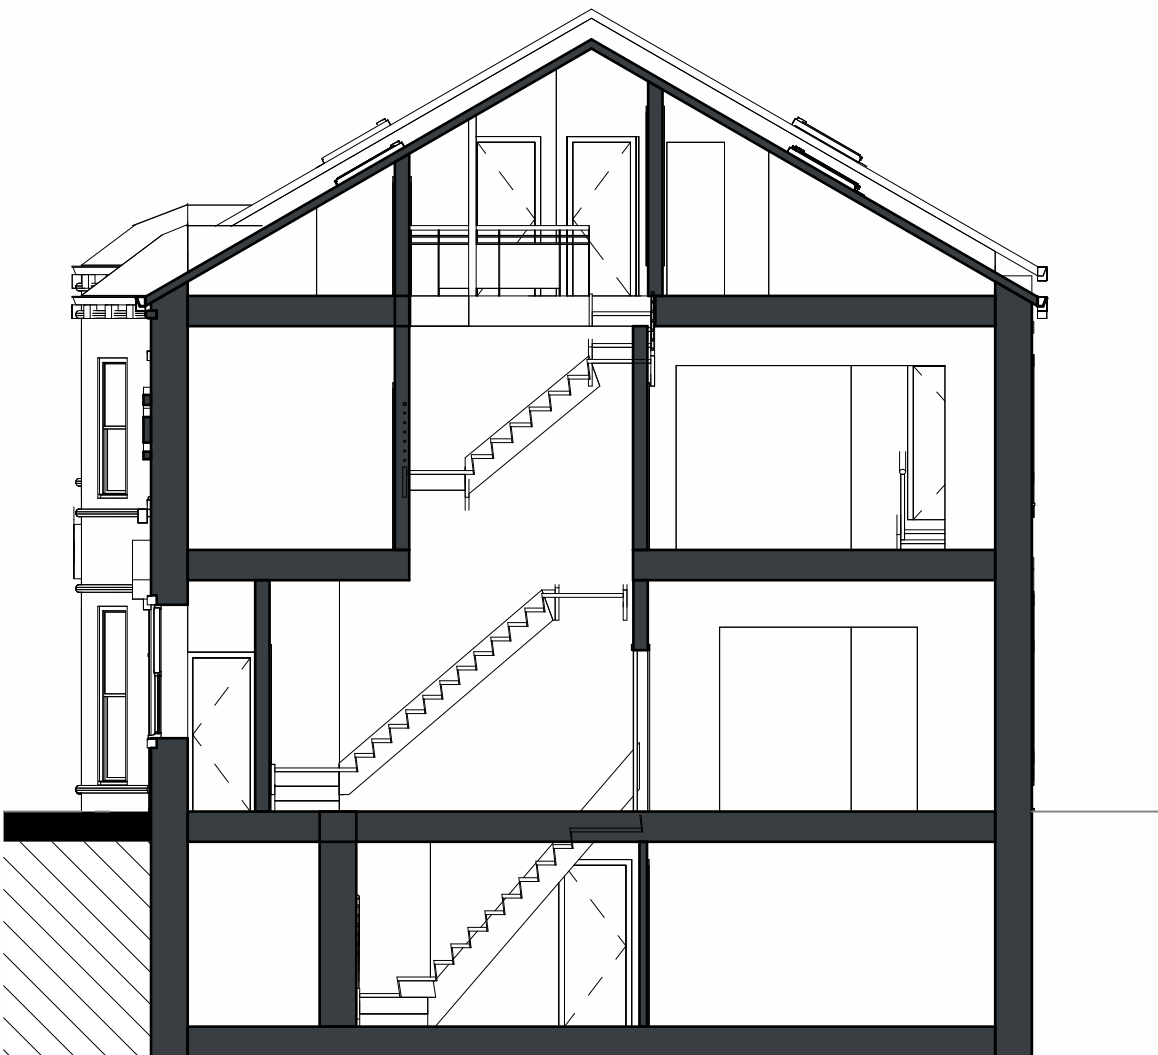

9 Section 2  
1 : 100

Existing single lane access to  
driveway.

\*Site levels & steps not picked up.

Existing bin location on pavement

| rev   | description   | drawn    | auth          | date    |
|---|---------------|----------|---------------|---------|
| DO NOT SCALE OFF THIS DRAWING   |               |          |               |         |
| <div>ACUMEN</div> <div>Designers &amp; Architects</div> <div>acumenarchitects.co.uk01484 546 000</div> <div>Headrow House, Old Leeds Road, Huddersfield, Huddersfield HD1 1SG</div> |               |          |               |         |
| Client   |               |          |               |         |
| PEAR ORCHARD PROPERTY   |               |          |               |         |
| Project   |               |          |               |         |
| 4-6 CAMBRIDGE ROAD   |               |          |               |         |
| Project No   | Drawing No    | Rev      |               |         |
| 2893   | (100)01       |          |               |         |
| Description   |               |          |               |         |
| EXISTING PLANS, ELEVATIONS, SECTIONS<br>AND SITE PLAN   |               |          |               |         |
| Scale   | Date Drawn    | Drawn By | Authorised By |         |
| As @ A1   | JUL 24        | AO       | JC            |         |
| indicated   |               |          |               |         |
| Planning   | Building Regs | Tender   | Construction  | Comment |
| Info   |               |          |               |         |