


Only figured dimensions should be used.


Scaled dimensions should be checked with the Architect.

This drawing together with the design, is the property and copyright of the Architect and must not be reproduced without written permission

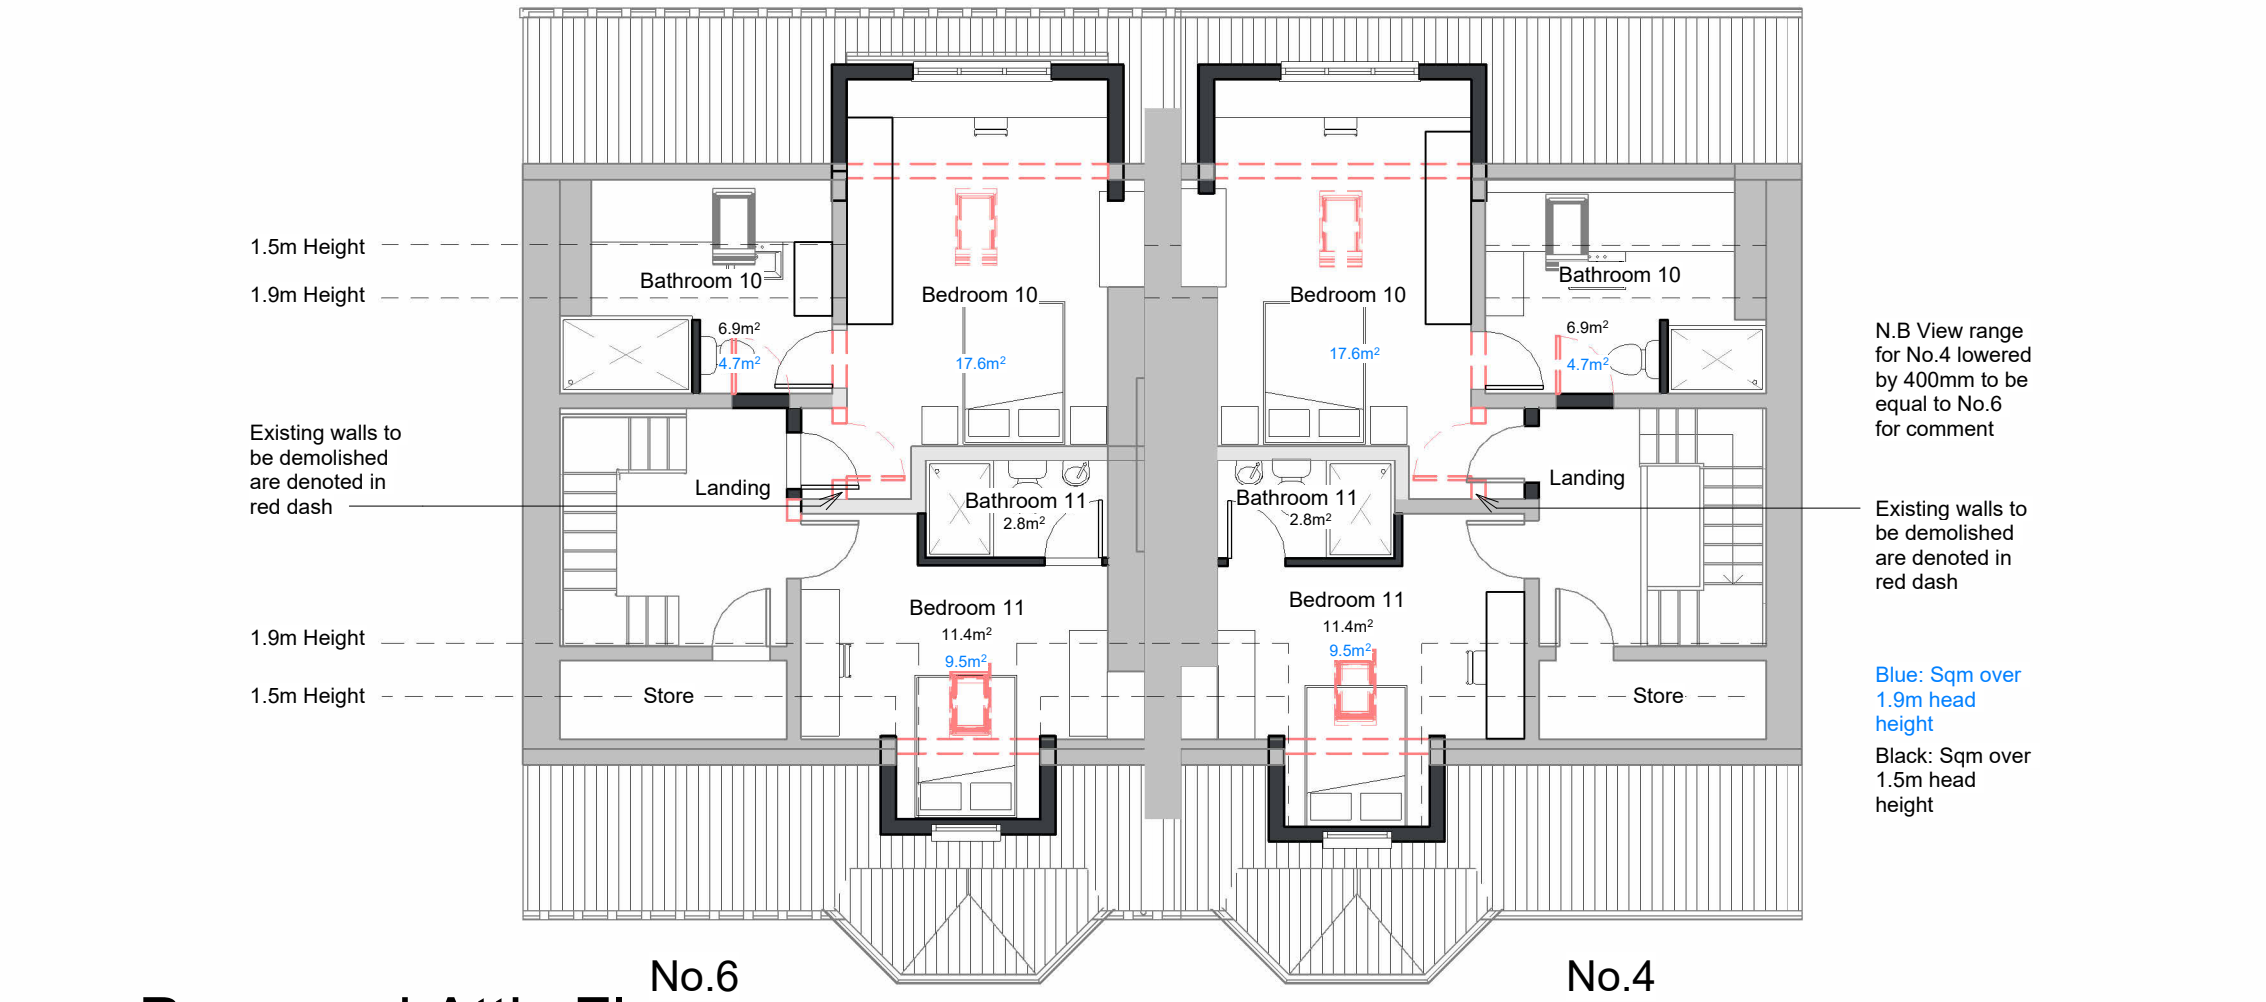


#### Proposed Attic Floor

1 : 100

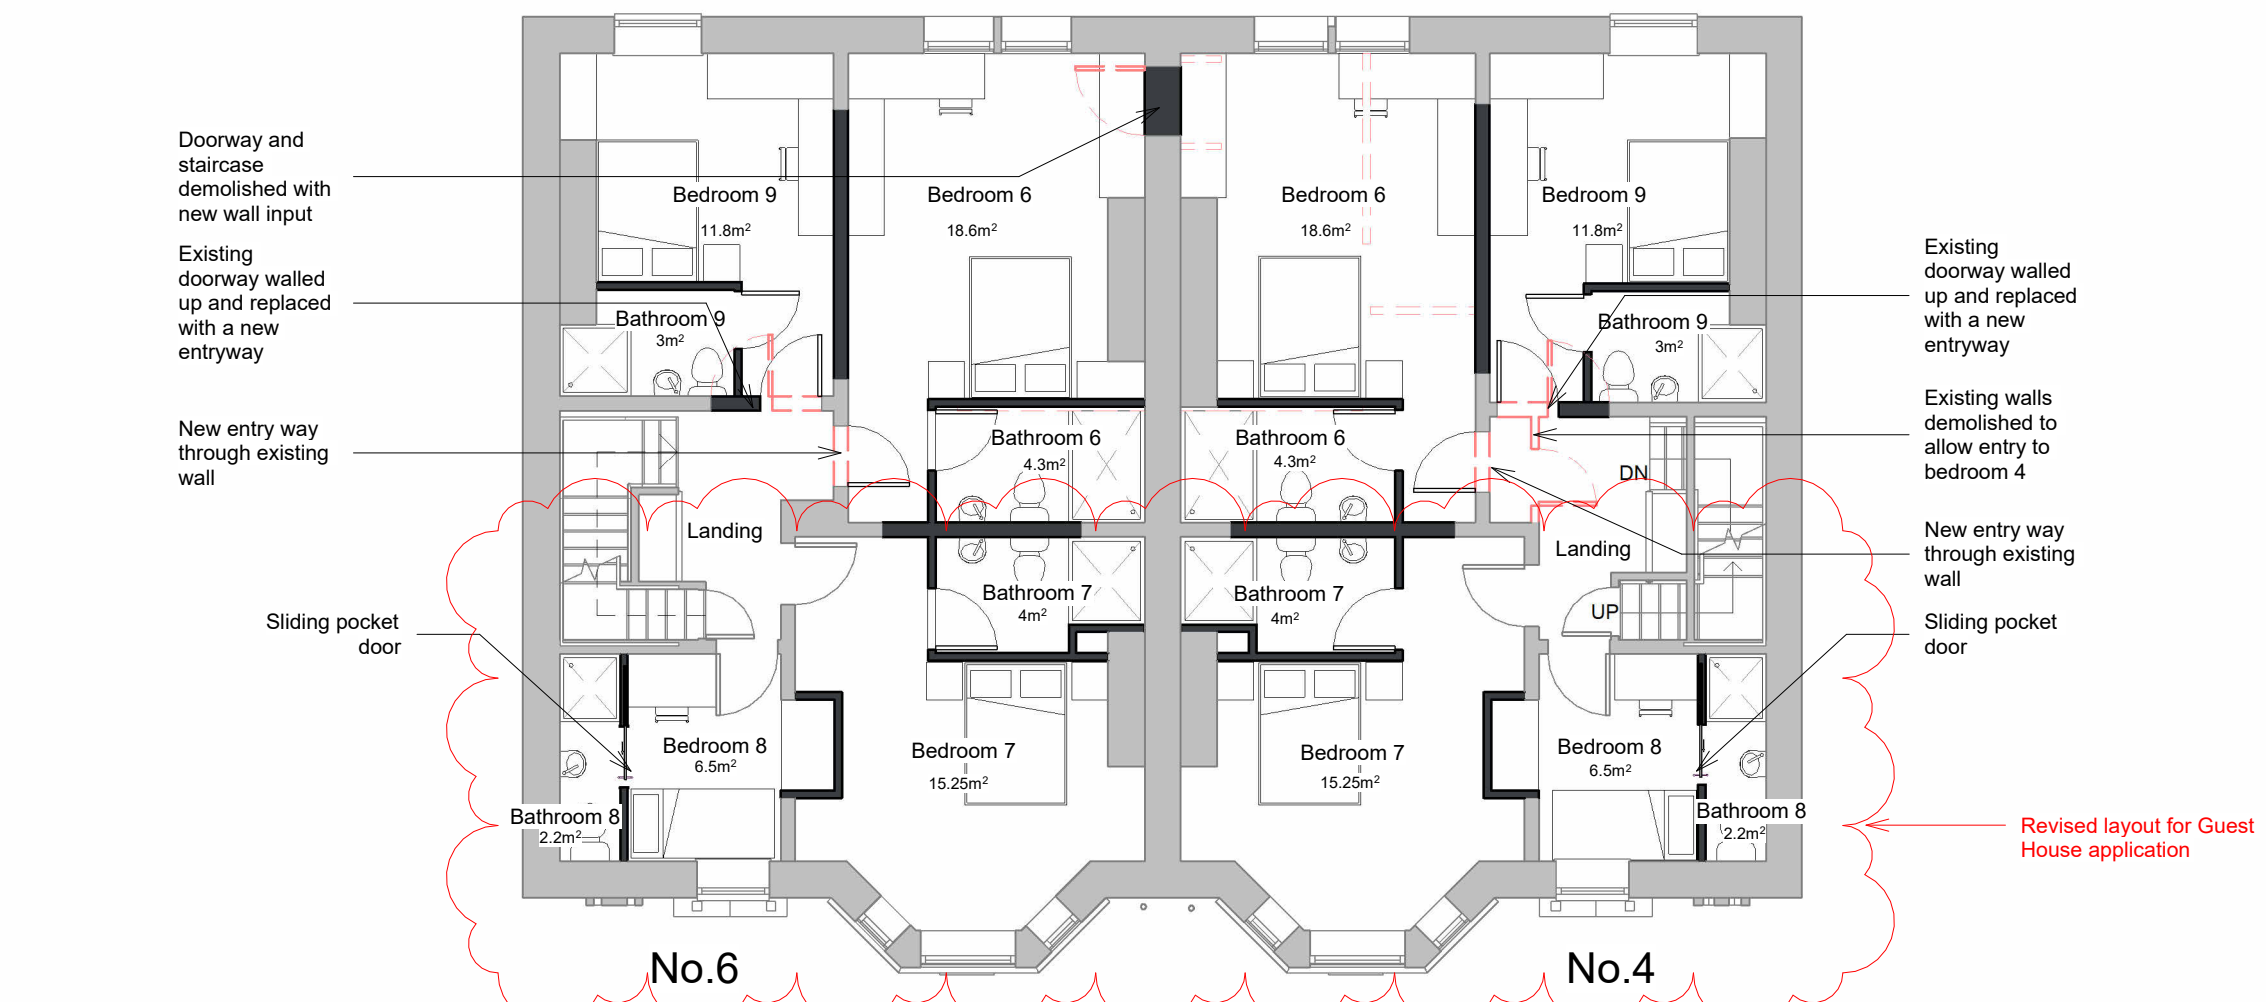


#### Proposed First Floor

1 : 100

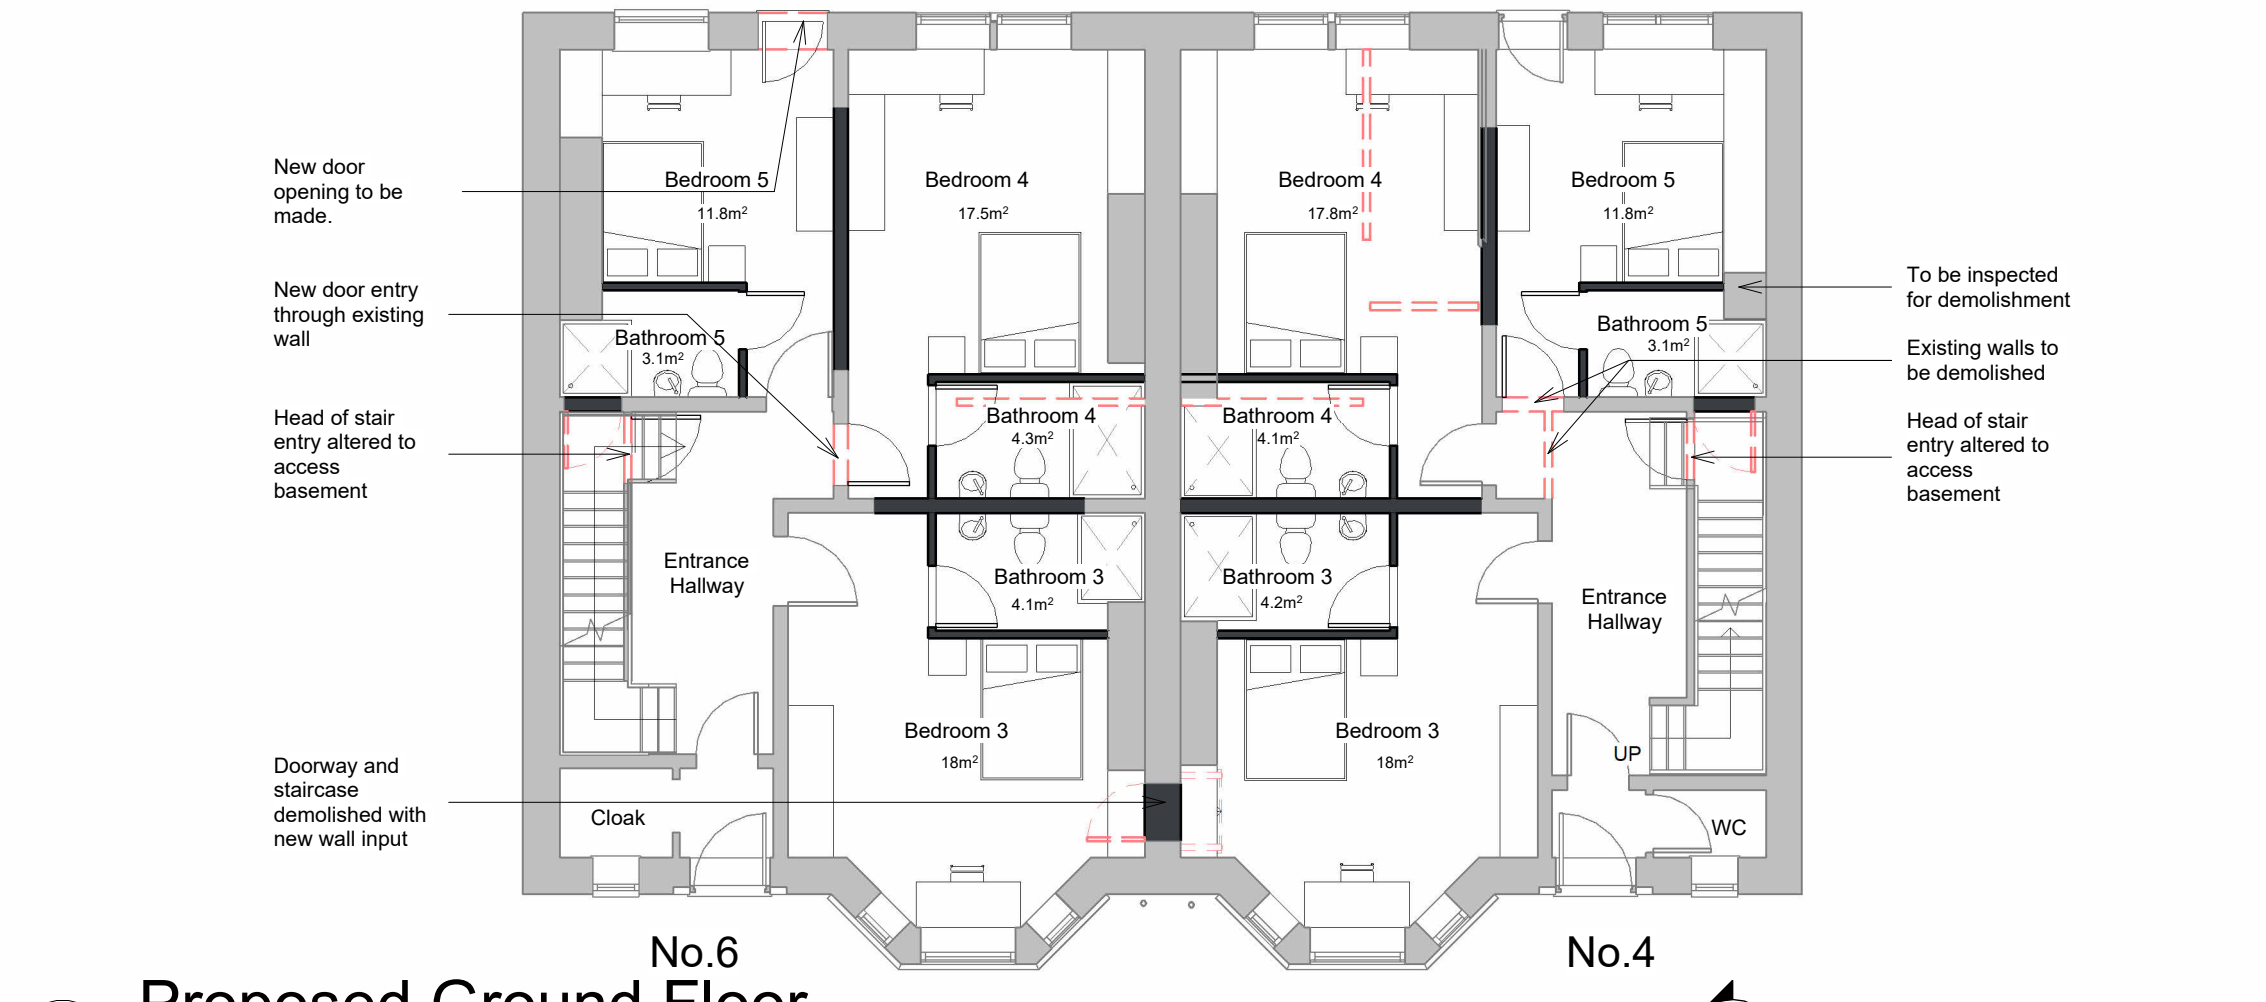


#### Proposed Ground Floor

1 : 100

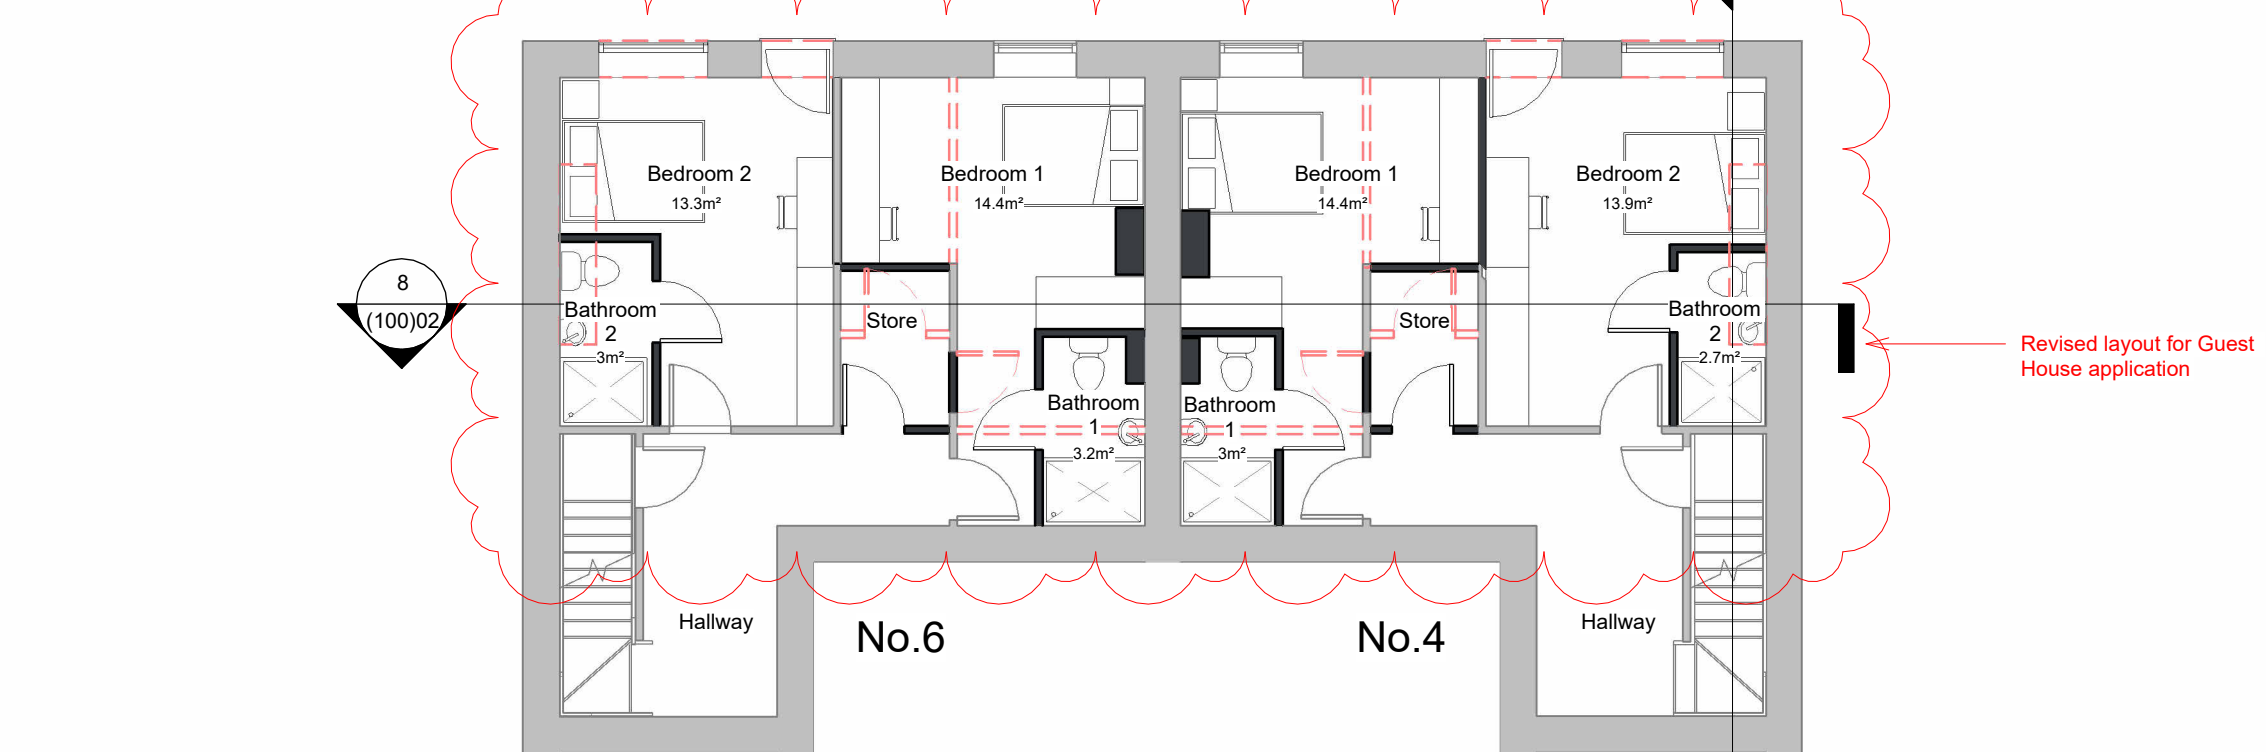


#### Proposed Basement Floor

1 : 100

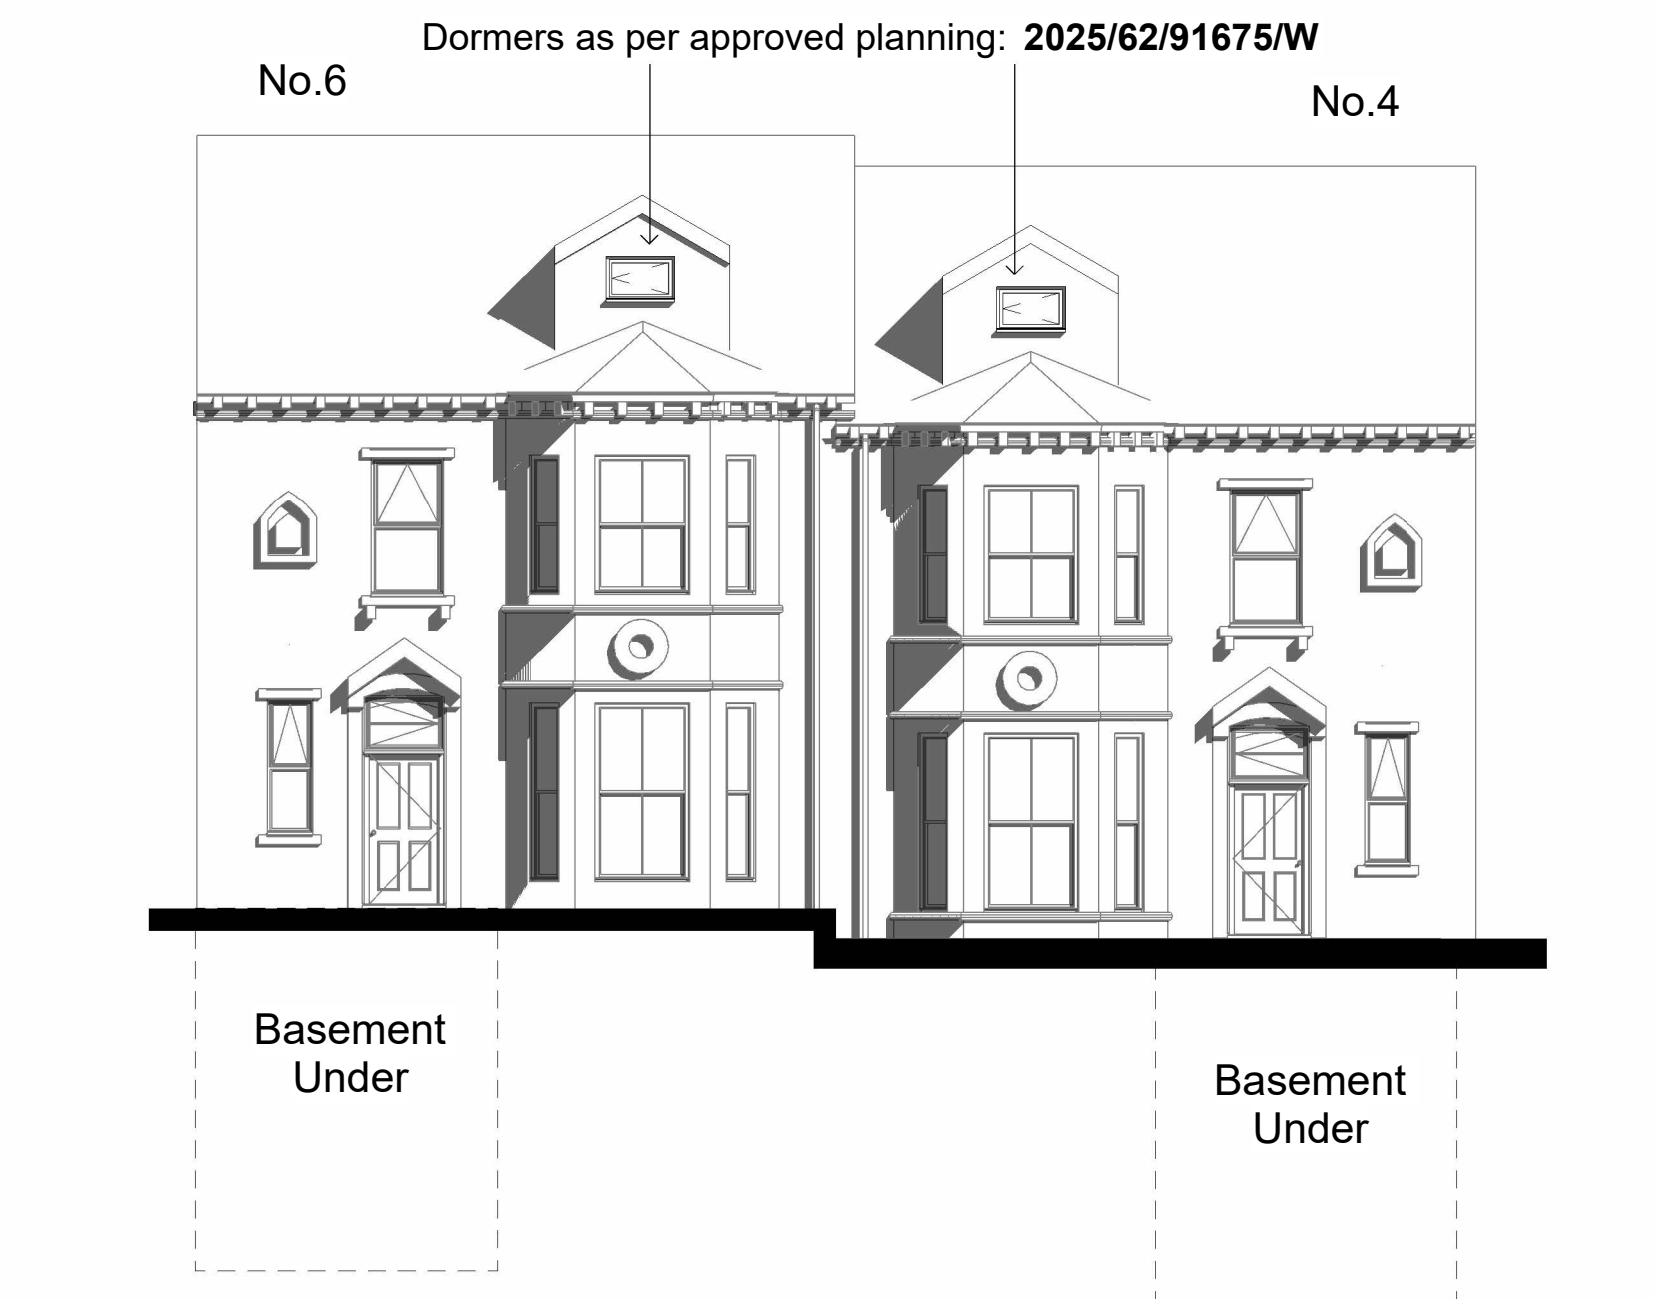

#### Proposed Front Elevation

1 : 100

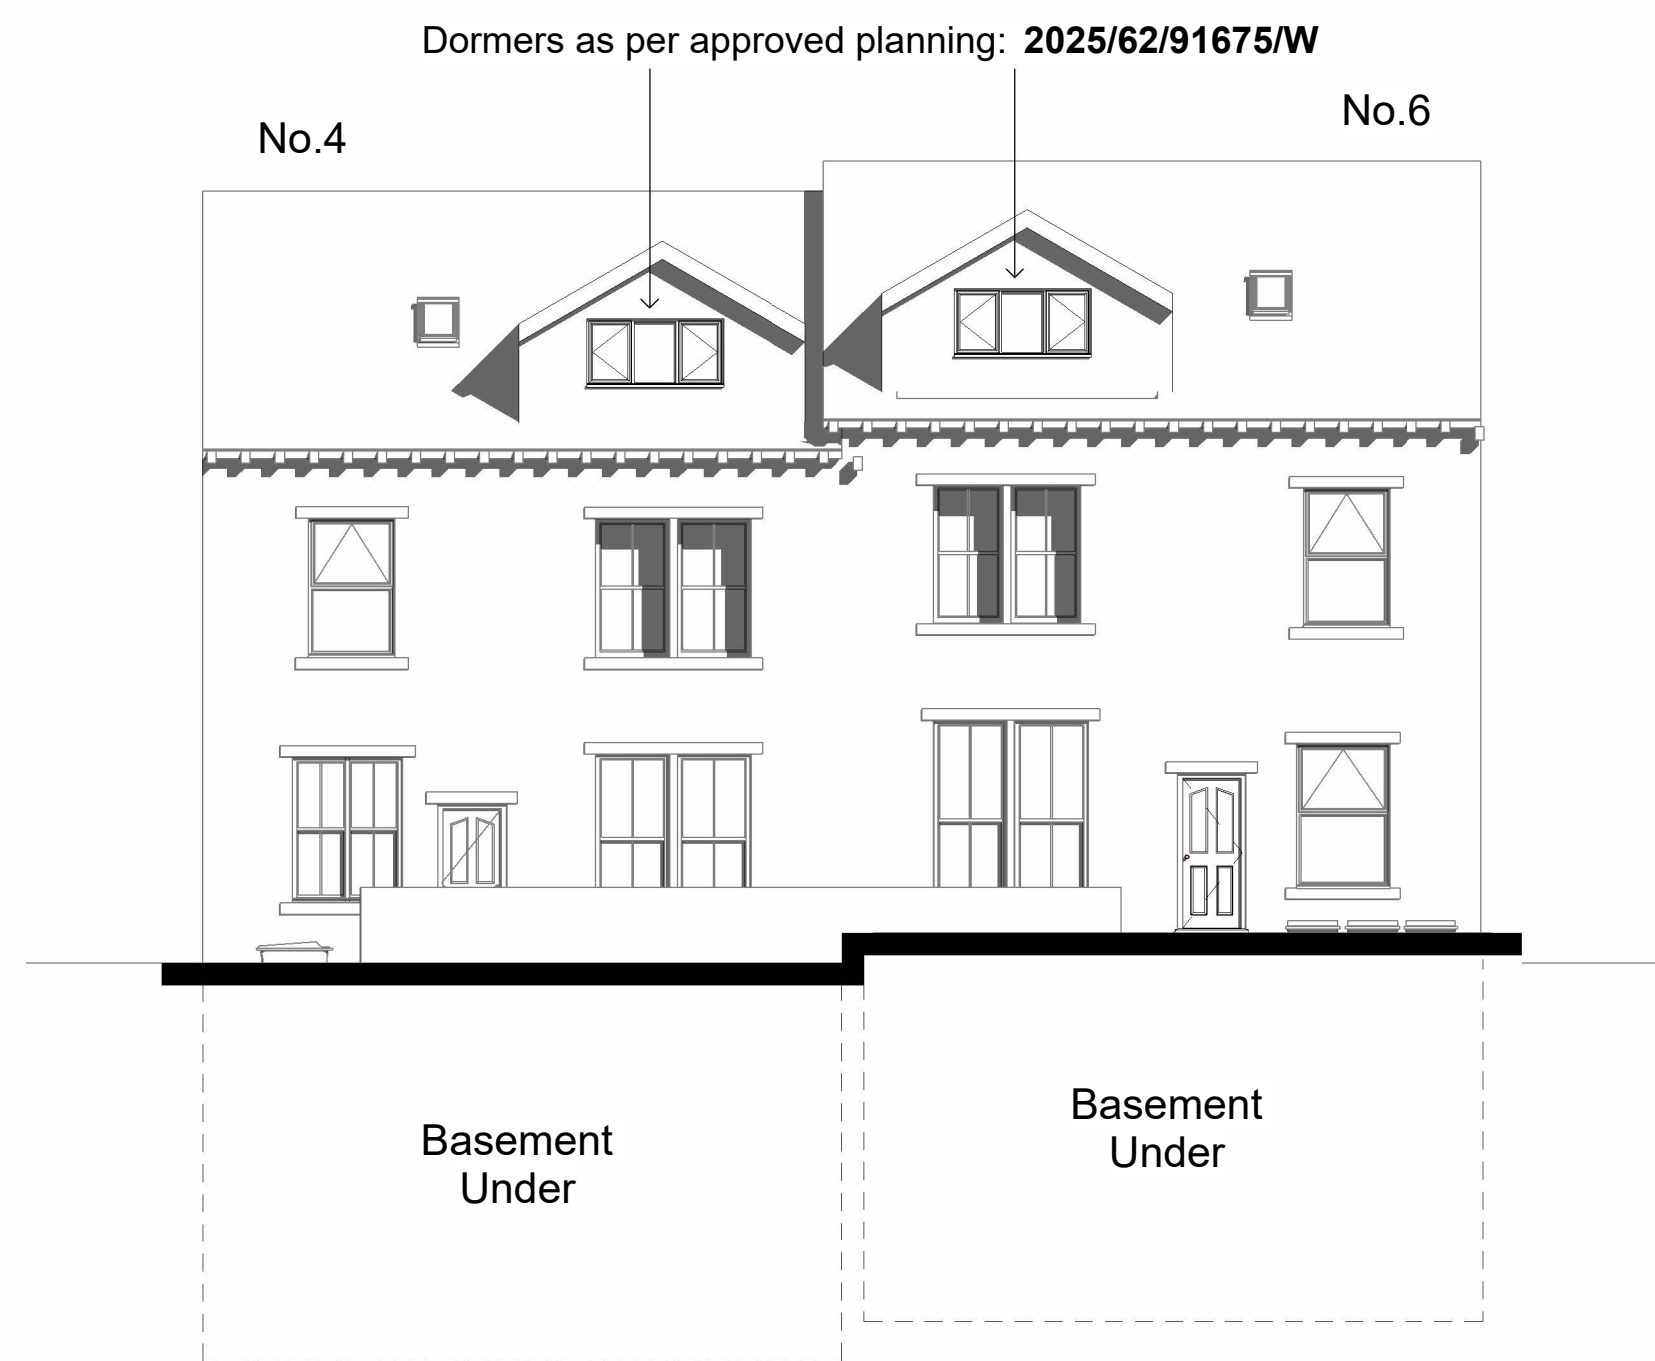


#### Proposed Rear Elevation

1 : 100



#### Proposed Section 1

1 : 100

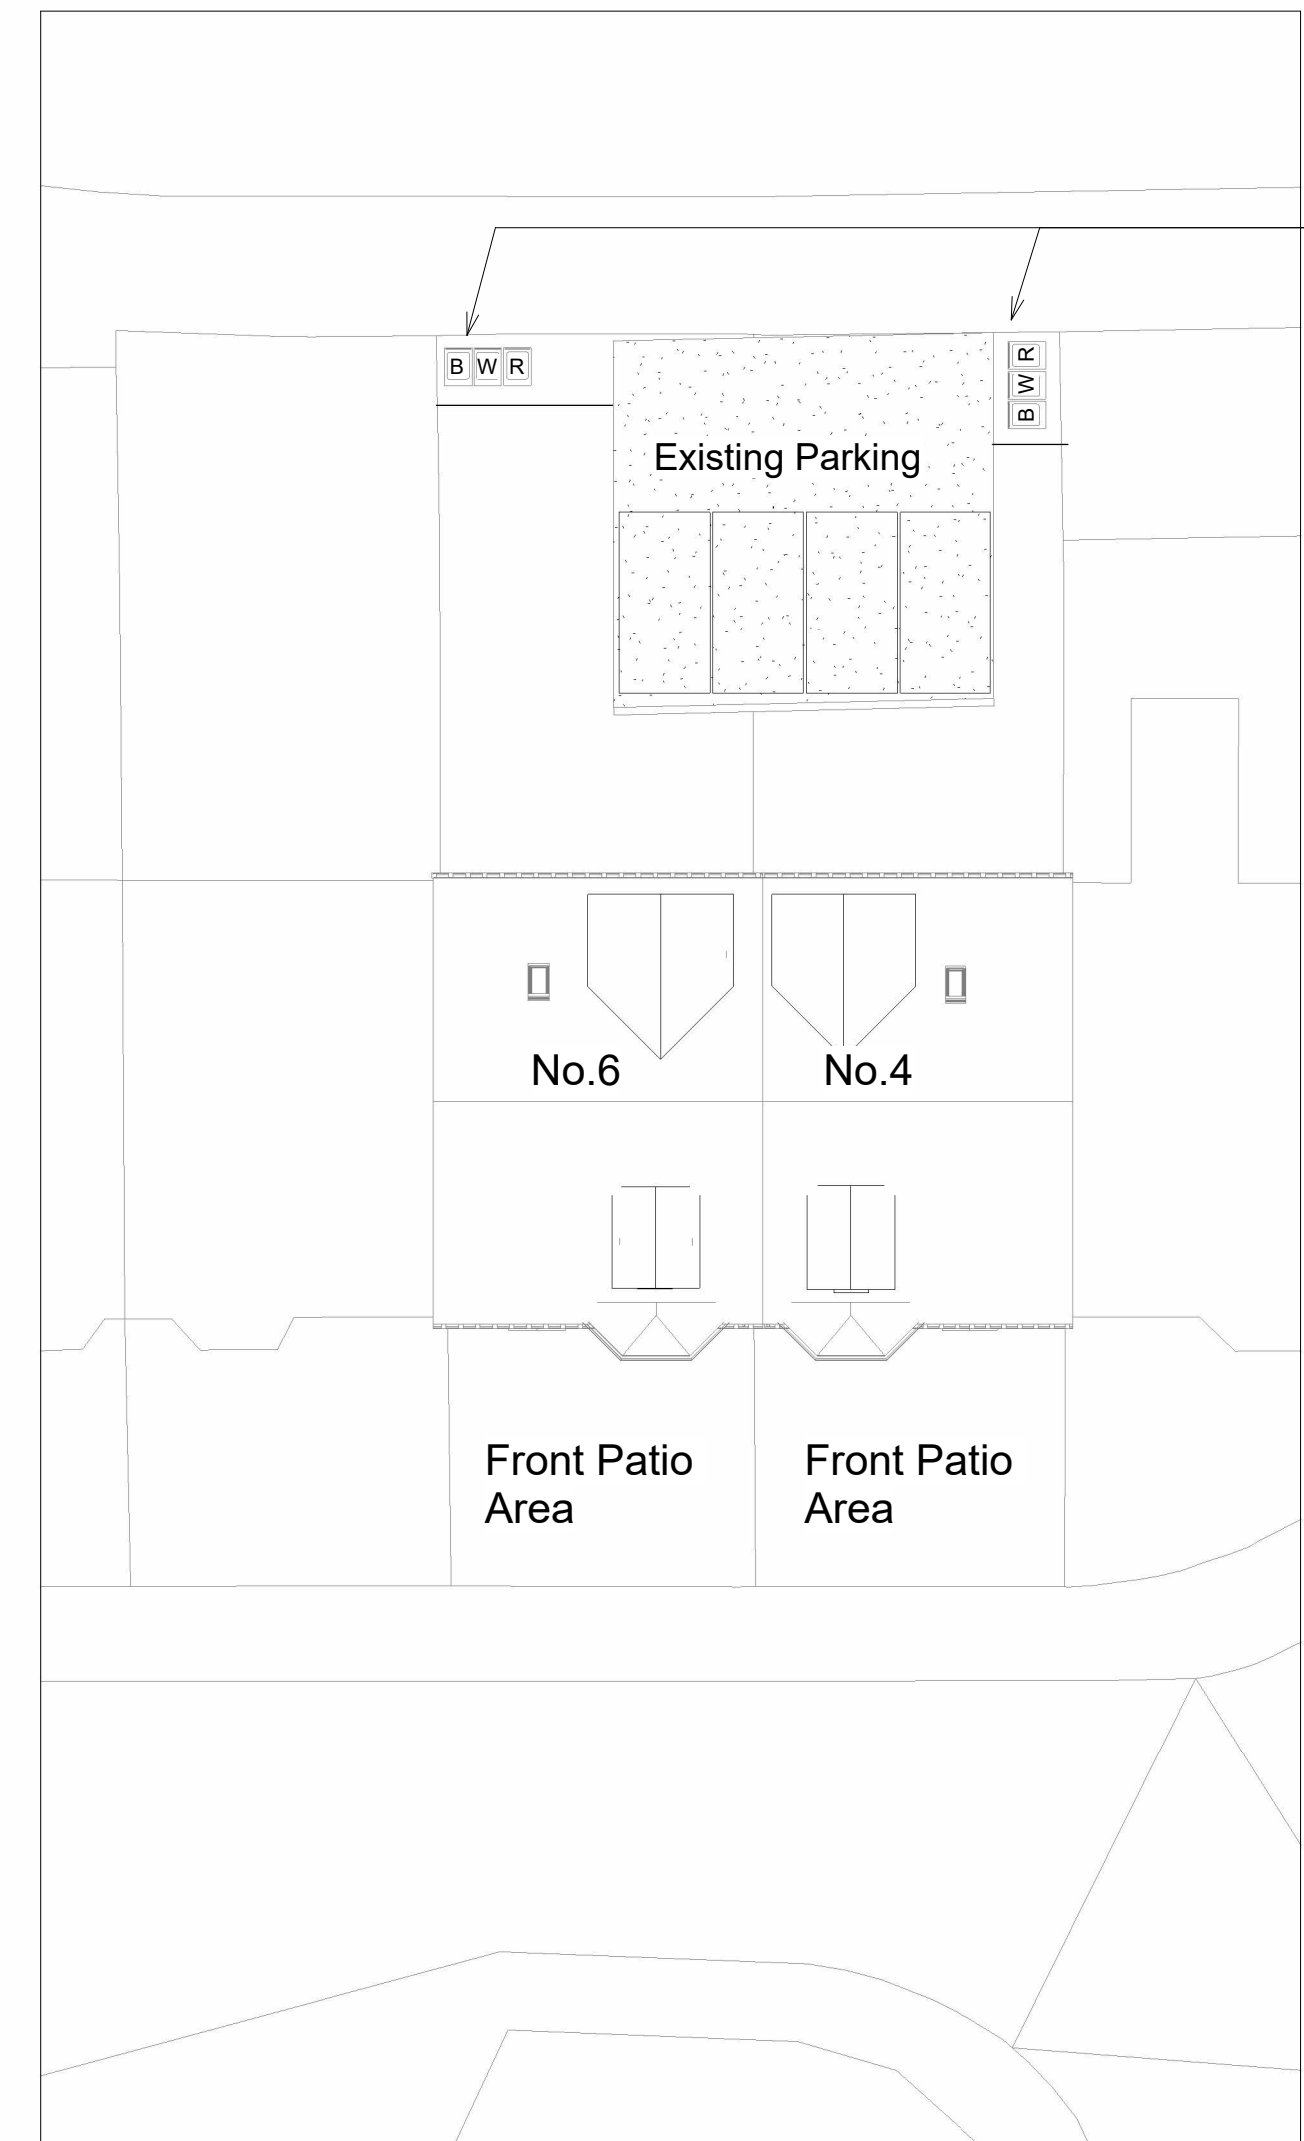

#### Proposed Site

1 : 200



#### Proposed Section 2

1 : 100

|   |                                      |          |               |          |
|---|--------------------------------------|----------|---------------|----------|
| A   | Updated to a Guest House application | GA       | JC            | 03.06.26 |
| rev   | description                          | drawn    | auth          | date     |
| DO NOT SCALE OFF THIS DRAWING   |                                      |          |               |          |
| <div>ACUMEN</div> <div>Designers &amp; Architects</div> <div>acumenarchitects.co.uk</div> <div>01484 546 000</div> <div>Headrow House, Old Leeds Road, Huddersfield, Huddersfield HD1 1SG</div> |                                      |          |               |          |
| Client   |                                      |          |               |          |
| SPD GROUP LIMITED   |                                      |          |               |          |
| Project   |                                      |          |               |          |
| 4-6 CAMBRIDGE ROAD   |                                      |          |               |          |
| Project No   | Drawing No                           |          | Rev           |          |
| 2893   | (100)02                              |          | A             |          |
| Description   |                                      |          |               |          |
| PROPOSED PLANS, ELEVATIONS, SECTIONS AND SITE PLAN   |                                      |          |               |          |
| Scale   | Date Drawn                           | Drawn By | Authorised By |          |
| As @ A1   | MAY 26                               | GA       | JC            |          |
| indicated   |                                      |          |               |          |
| Purpose of Issue   |                                      |          |               |          |
| Planning   | Building Regs                        | Tender   | Construction  | Comment  |
| Info   | Info                                 | Info     | Info          | Info     |