




Existing Ground Floor Layout  
69 Mountain Road

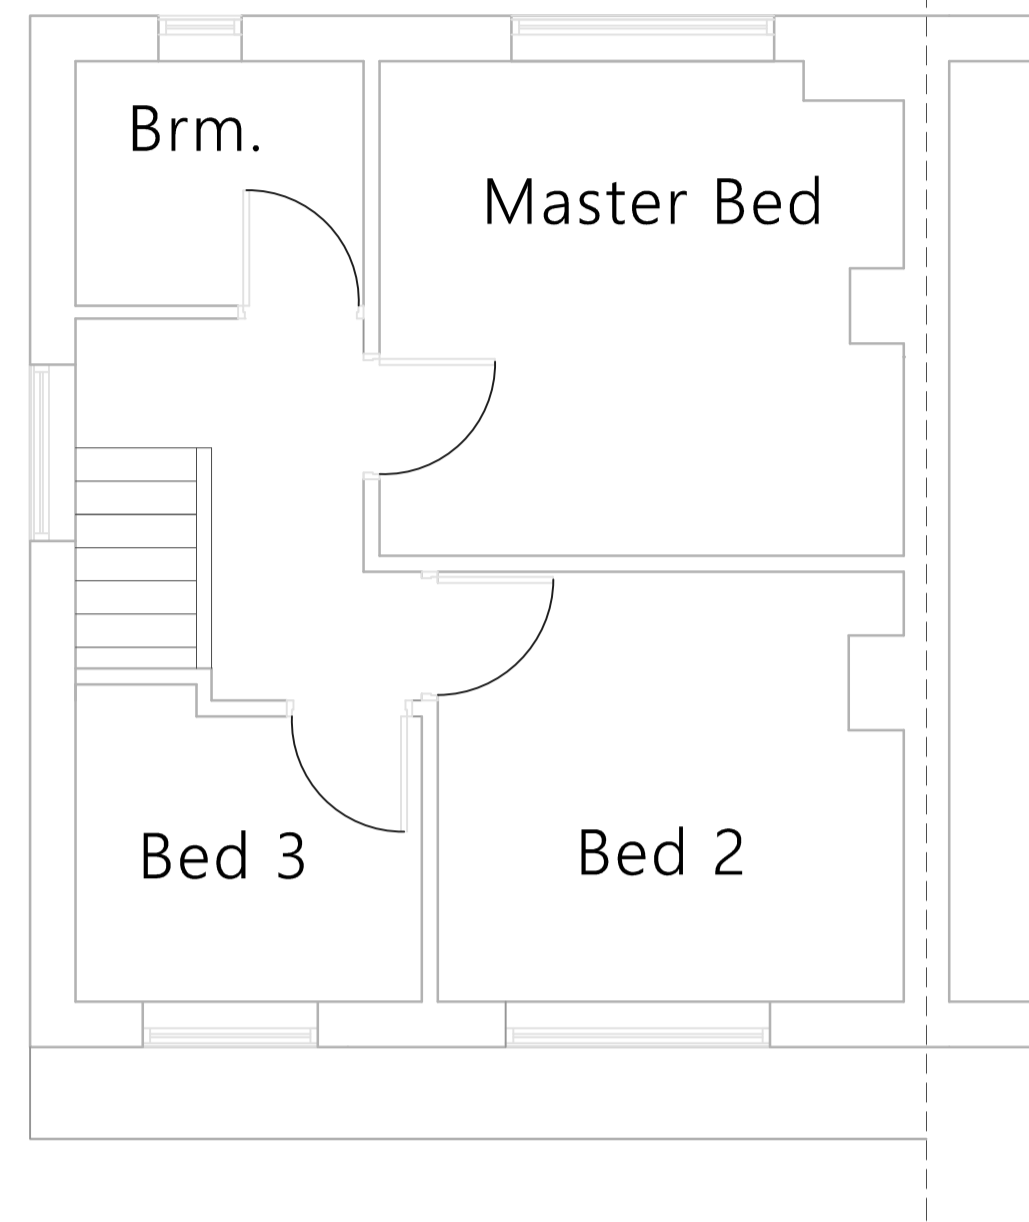

Existing First Floor Layout  
69 Mountain Road

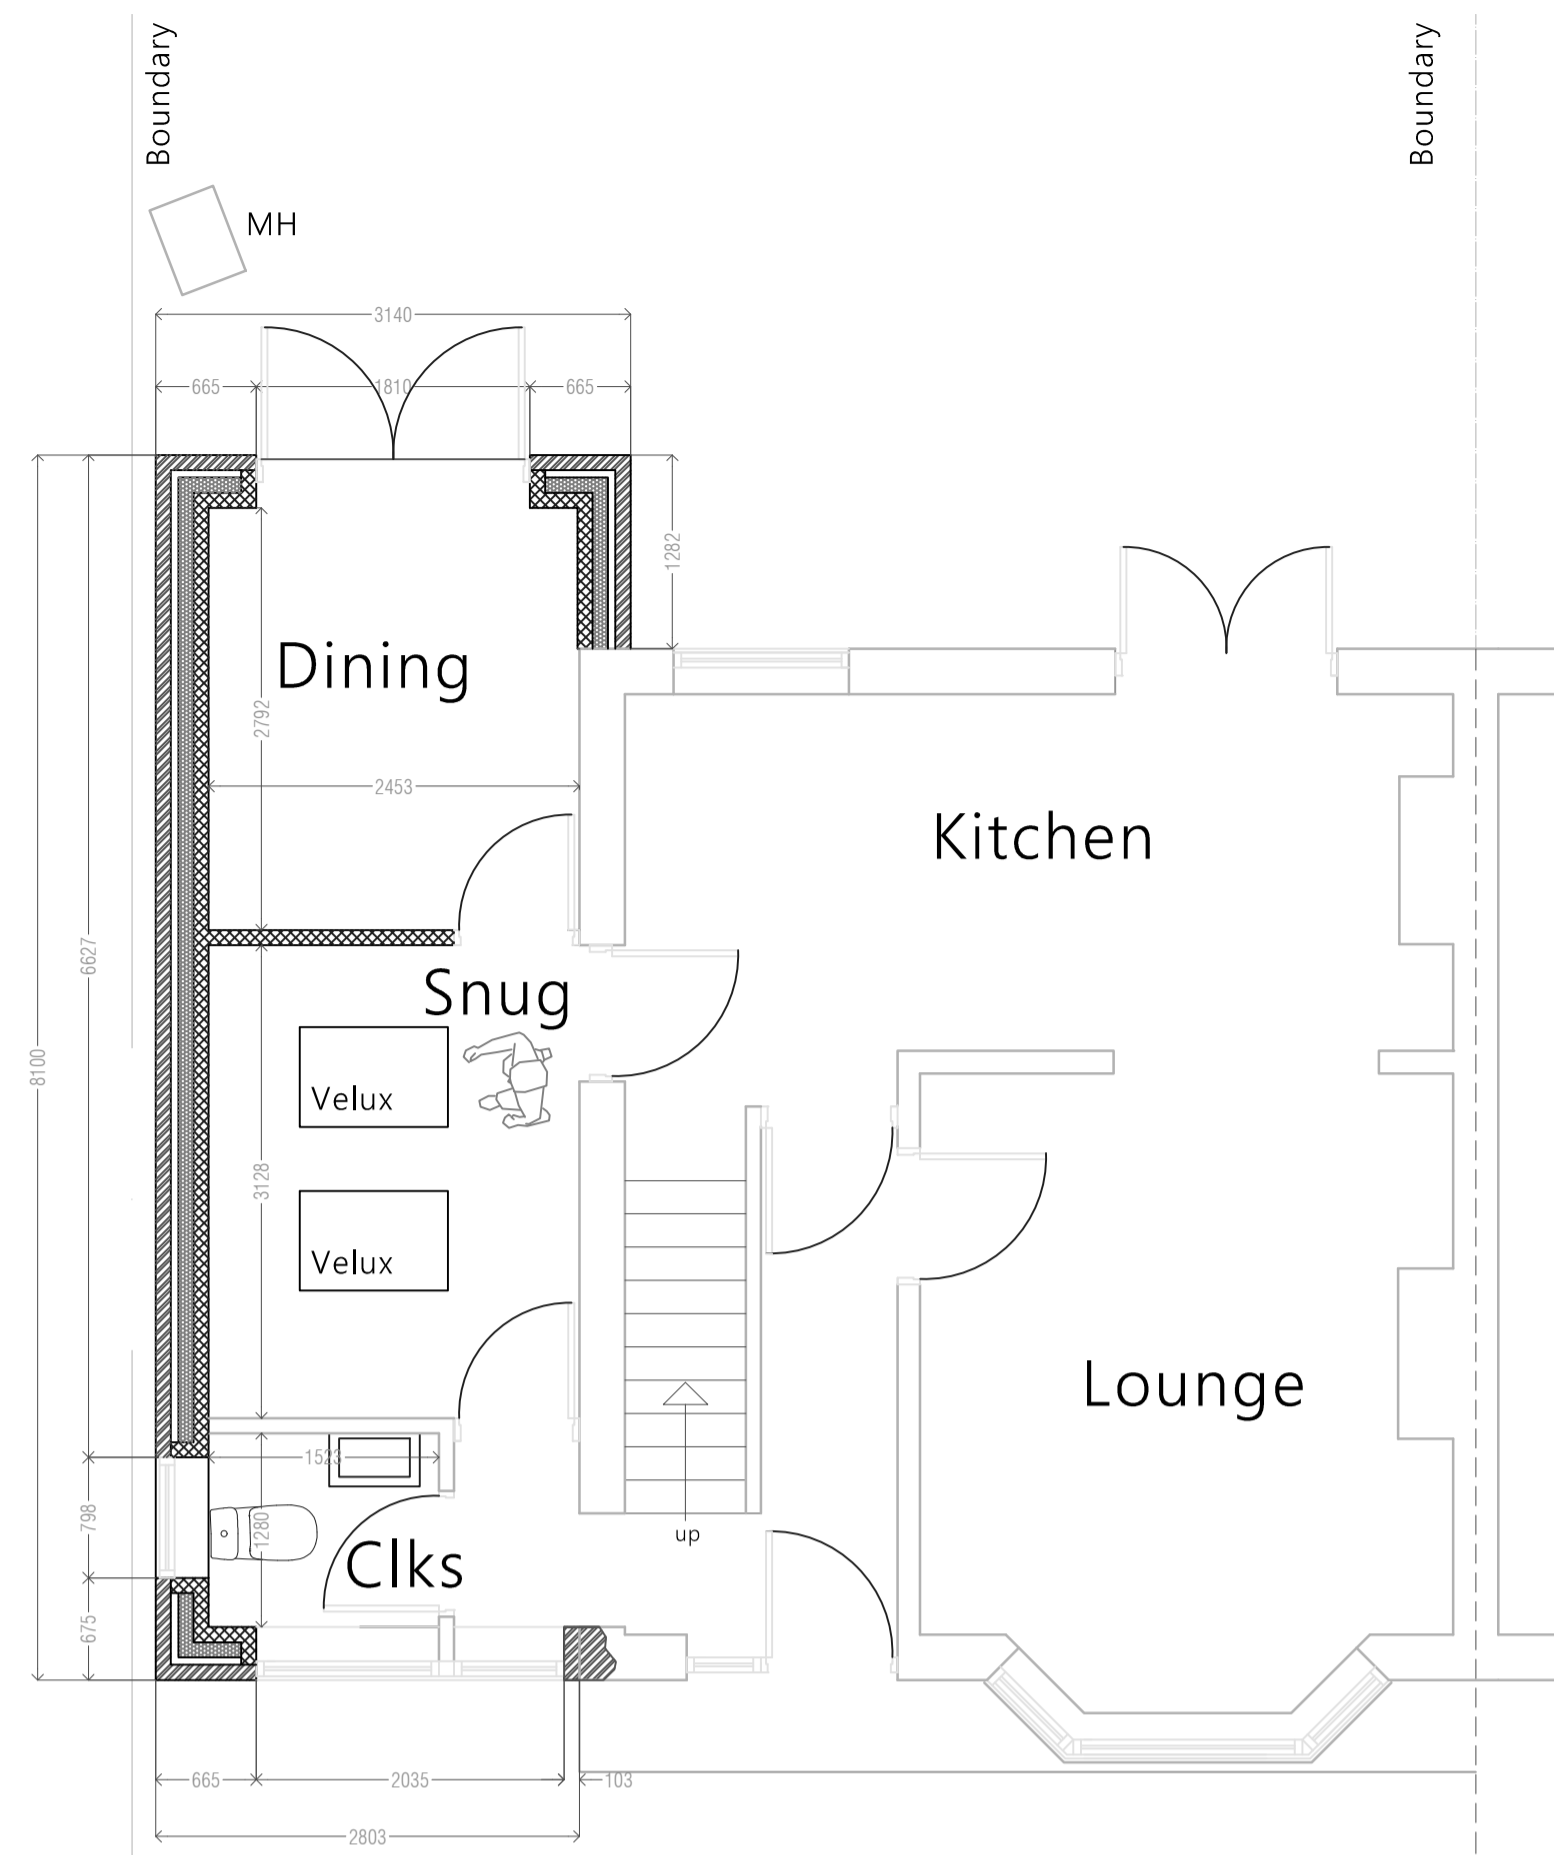


Proposed Ground Floor Layout  
69 Mountain Road

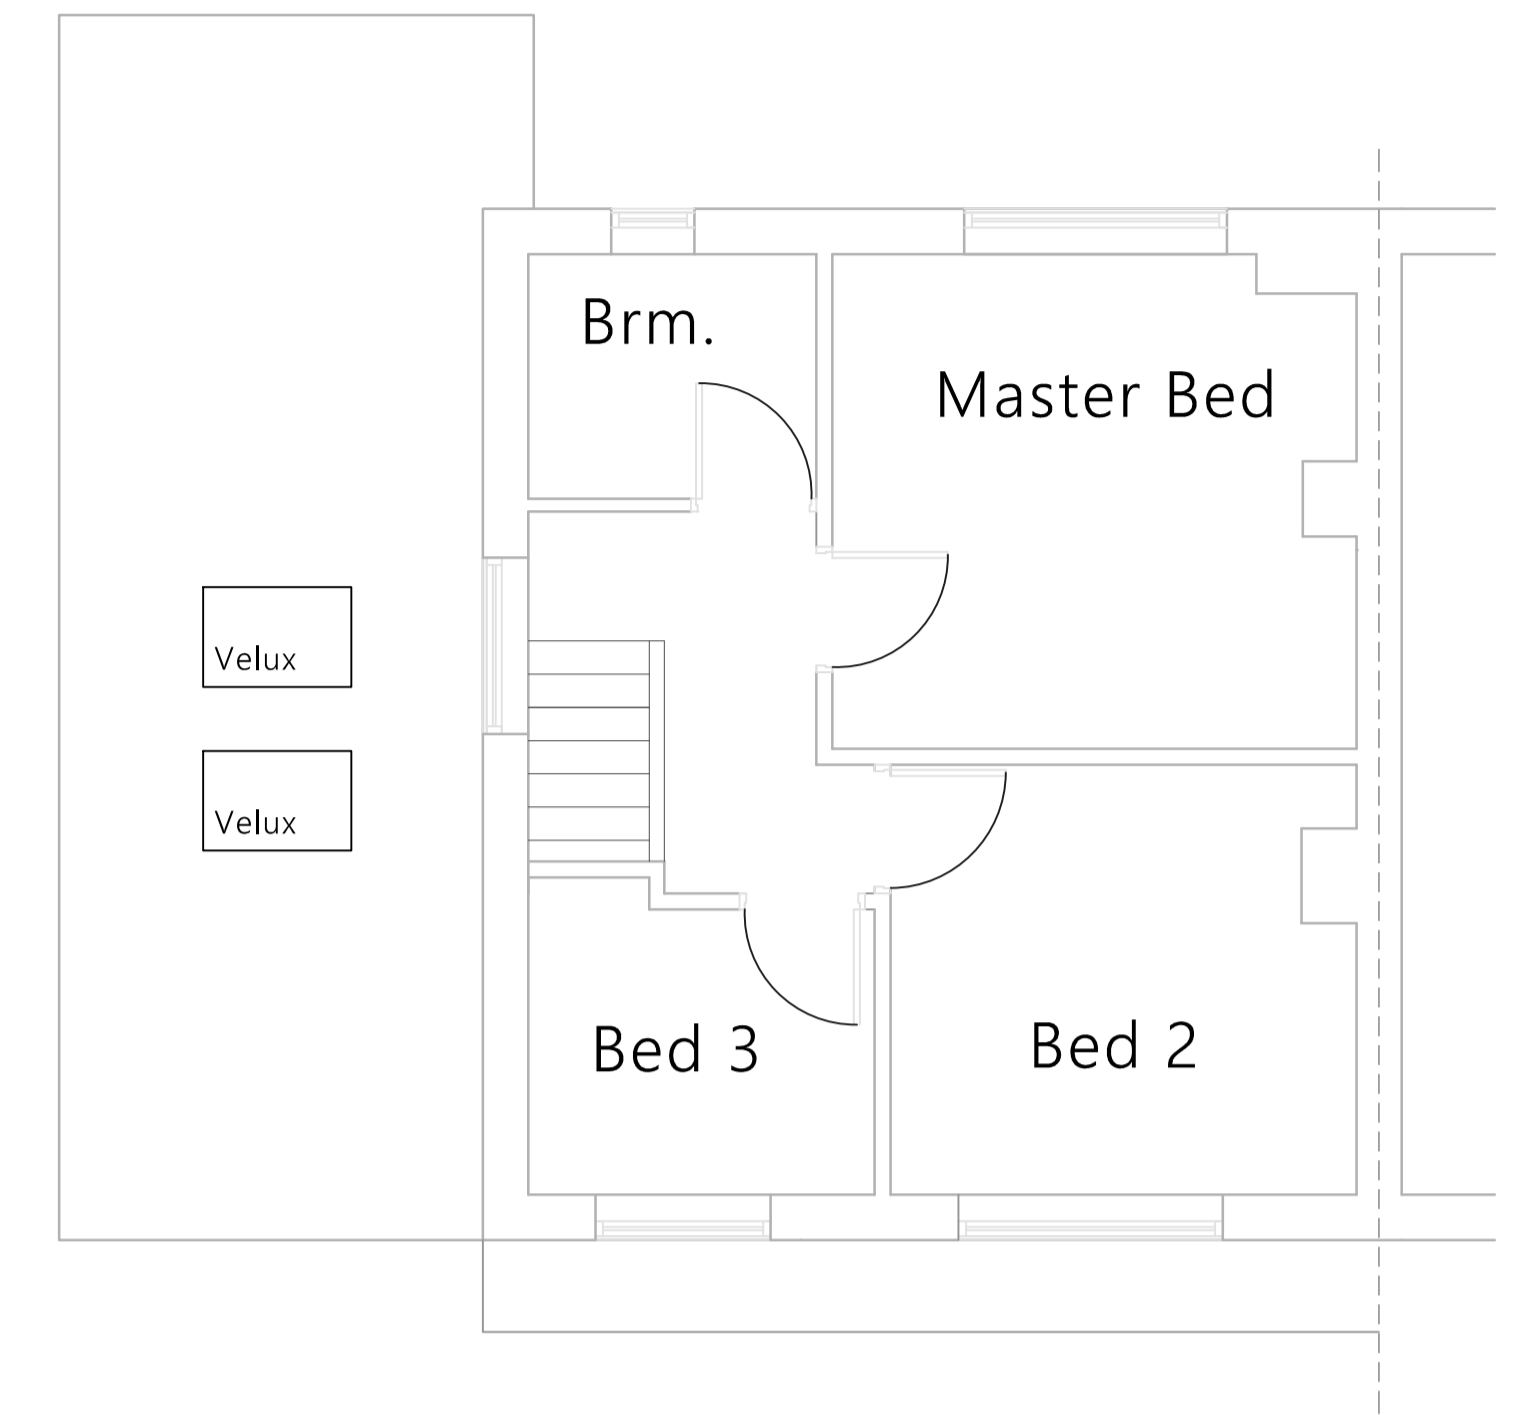


Proposed First Floor Layout  
69 Mountain Road




Existing North East Elevation

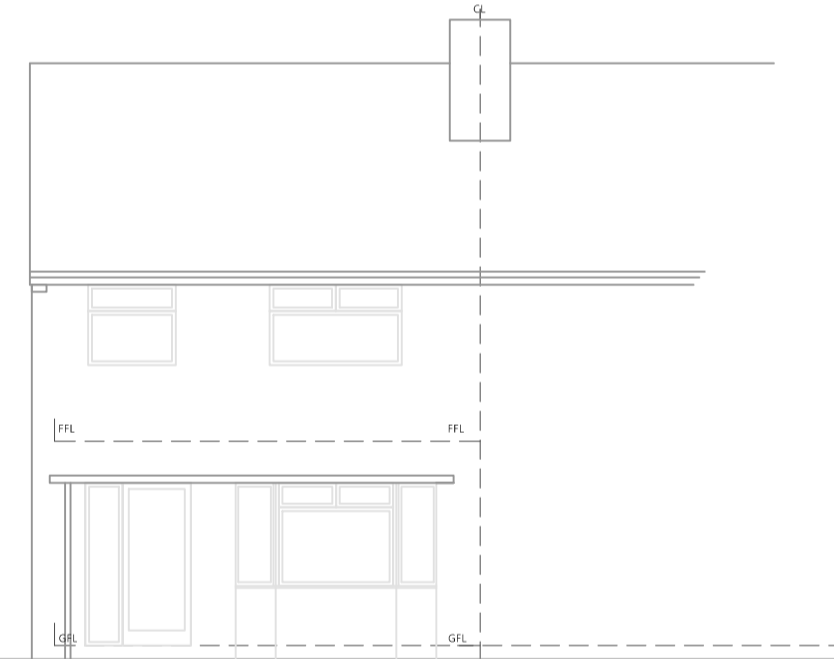

Existing North West Elevation


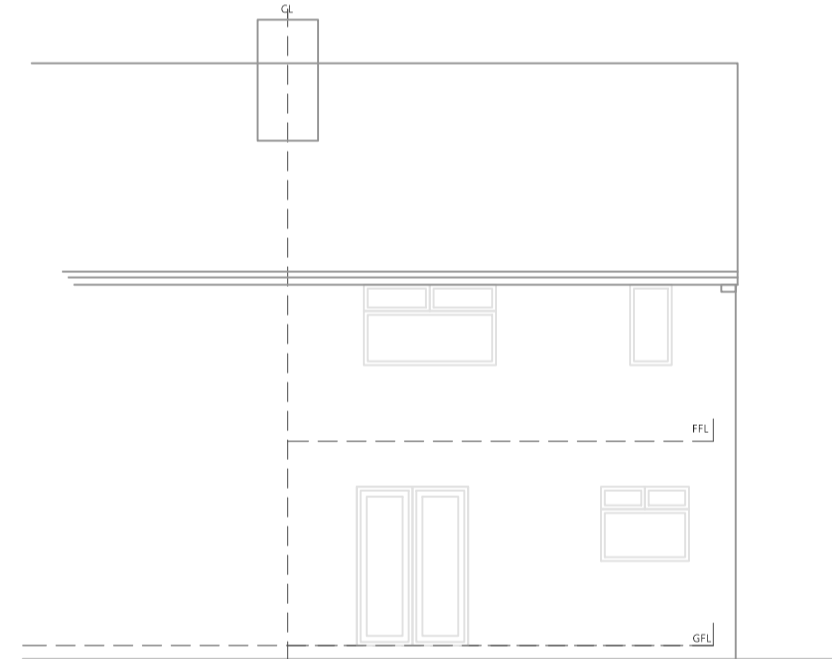


Existing South East Elevation

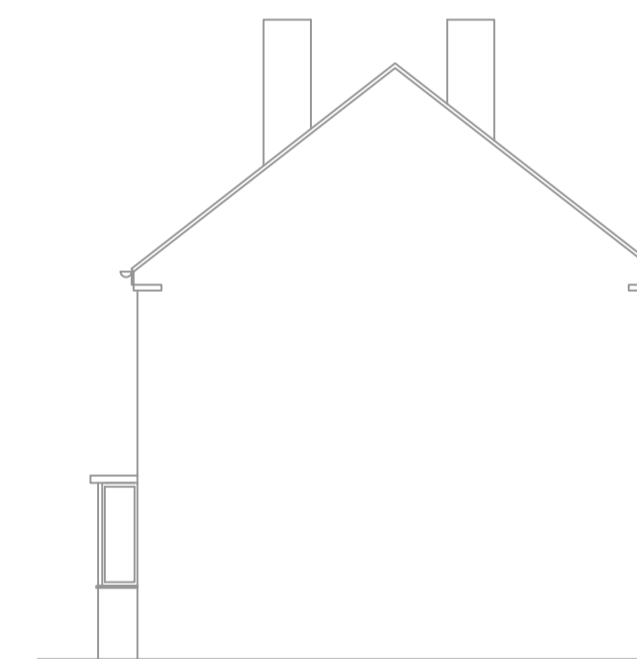


Existing South West Elevation

North Development site

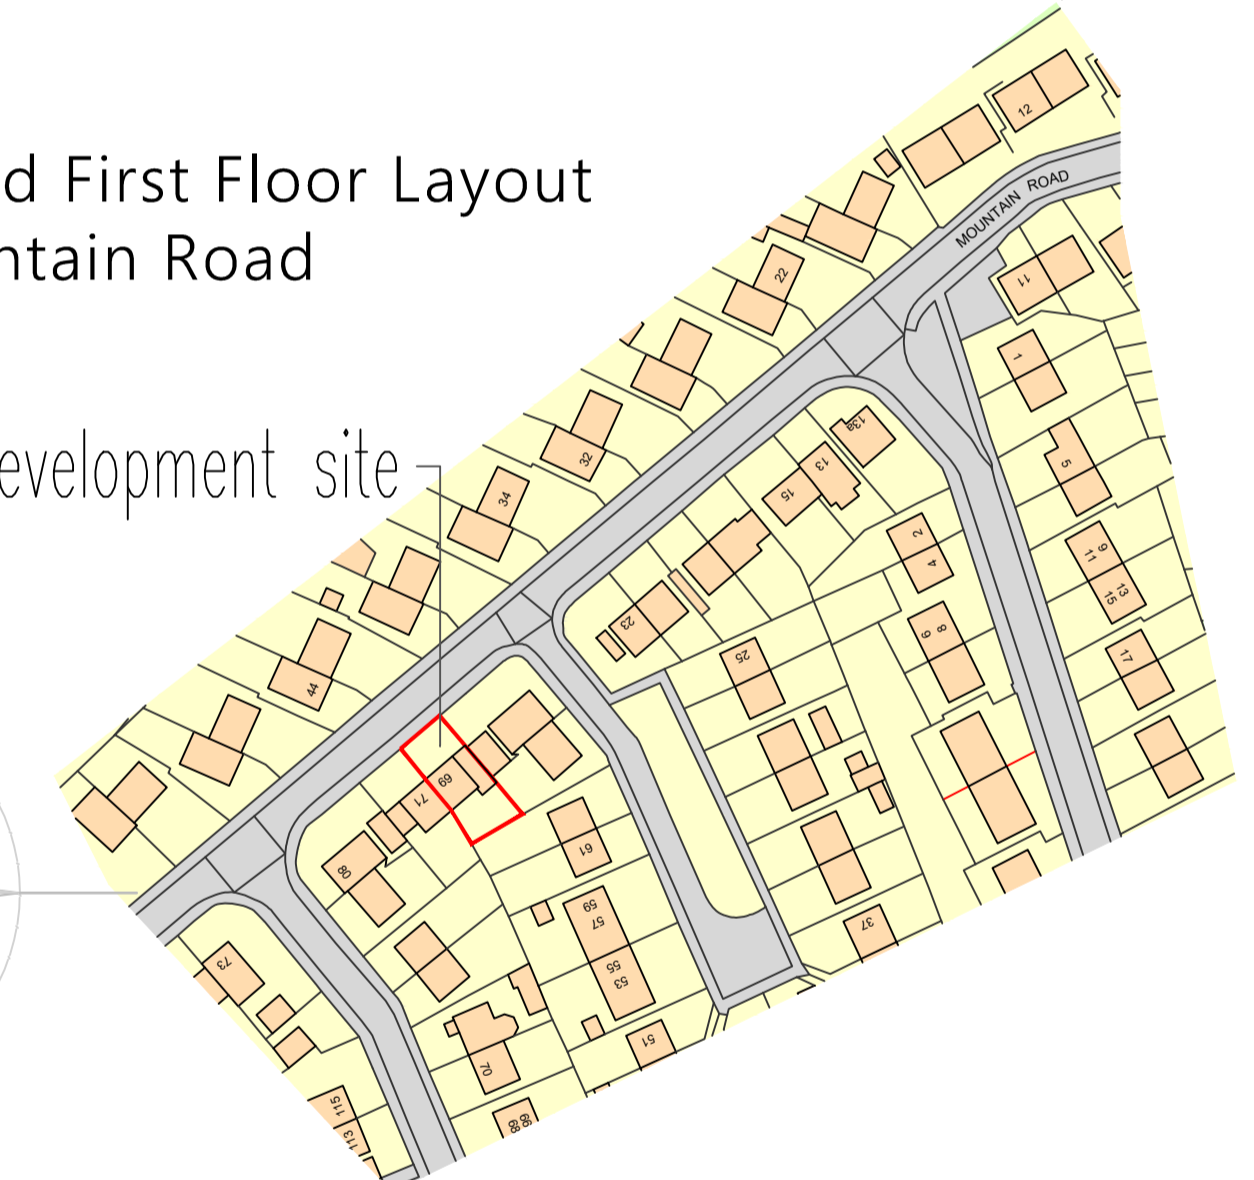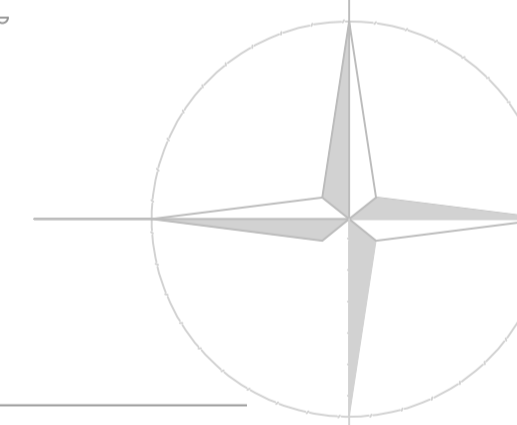


Ordnance Survey. (c) Crown Copyright 2020. All rights reserved. Licence number 100022432


Location Plan 1:1250

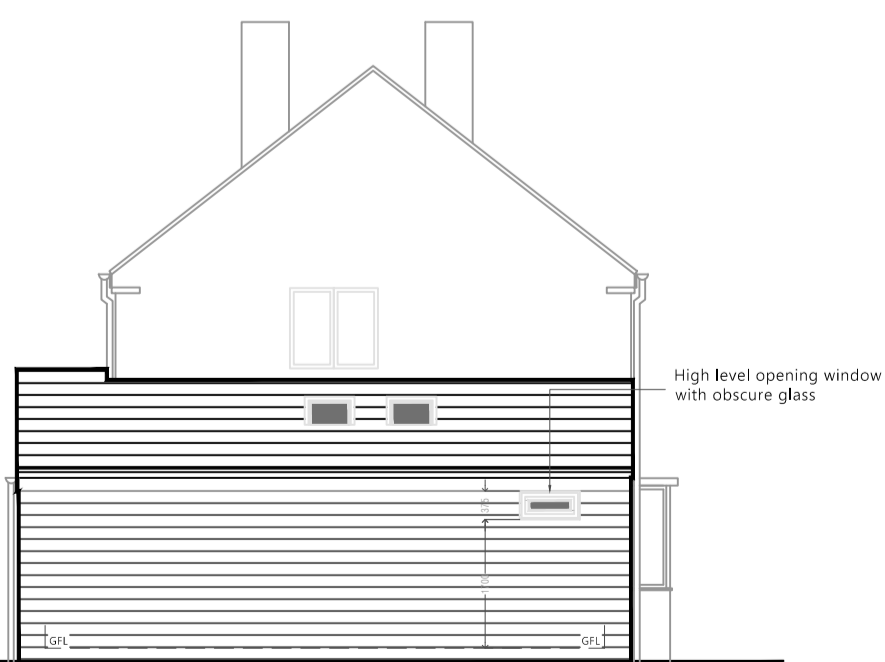


Proposed North East Elevation

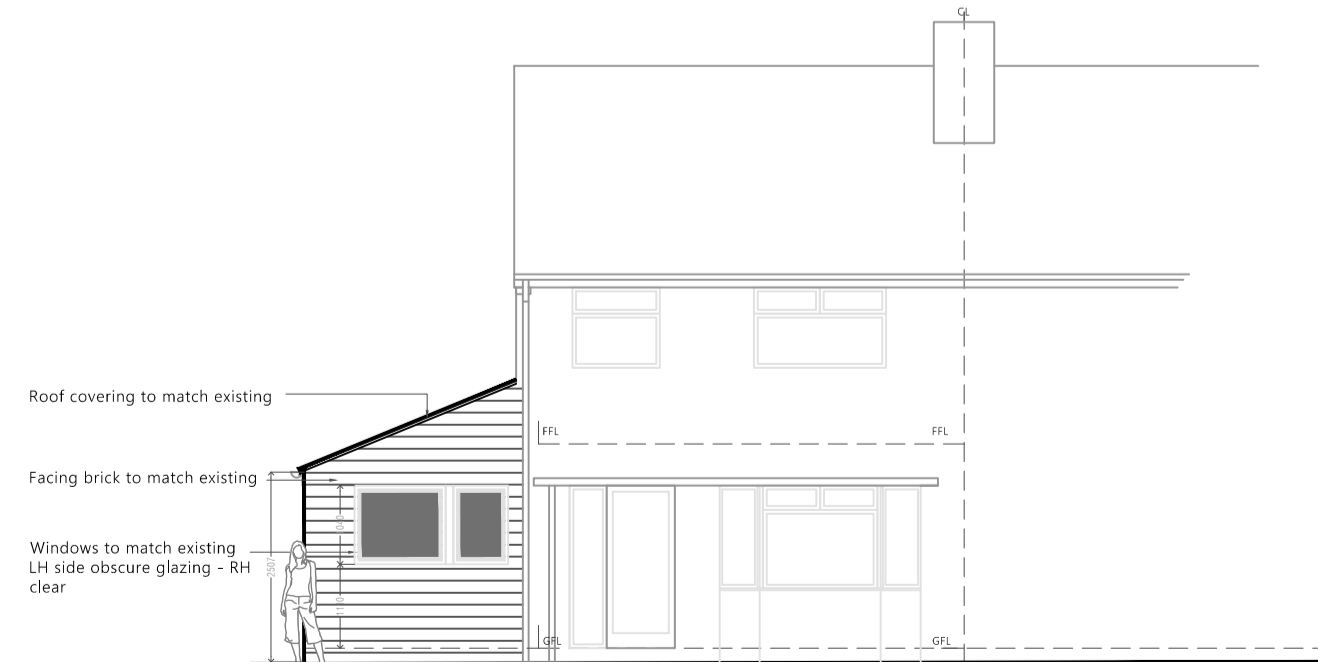

Proposed North West Elevation

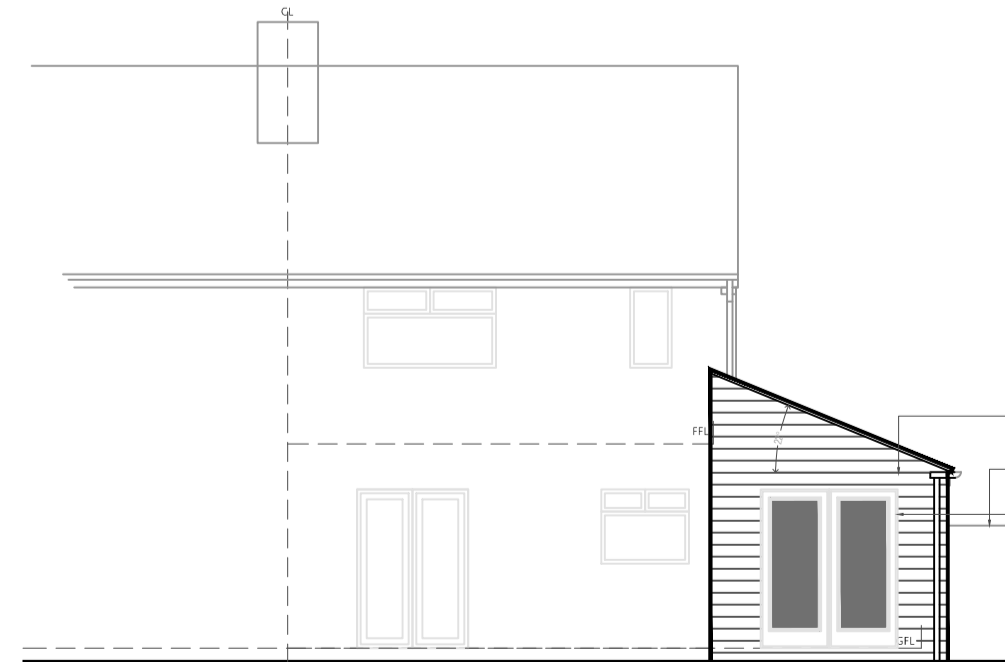

Proposed South East Elevation

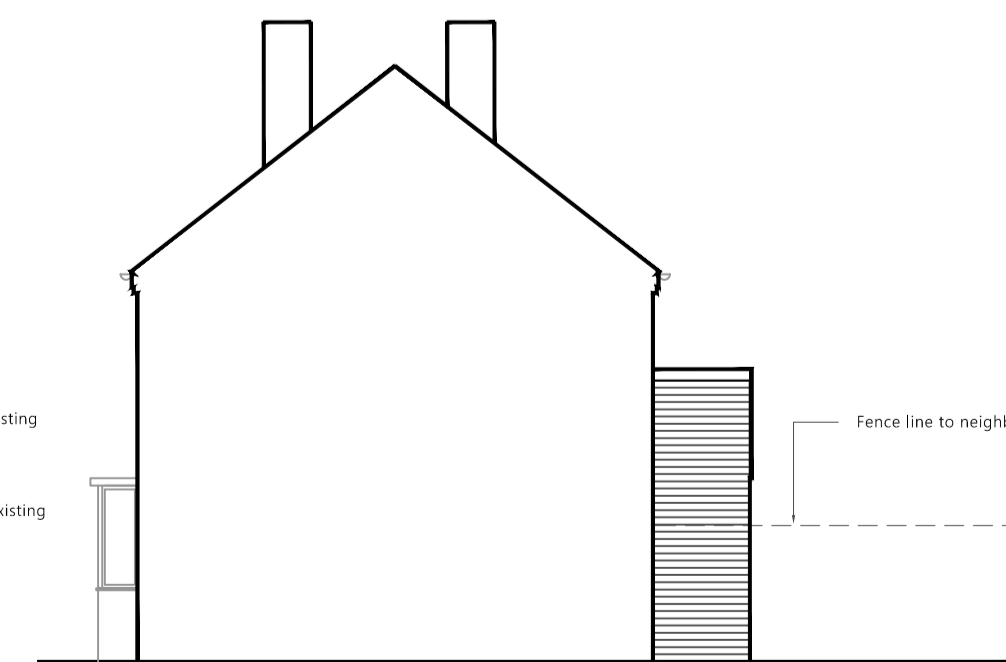

Proposed South West Elevation

	DESCRIPTION: Single Storey Side Extension	BY:	DATE:
		AF	30.5.26
rev		by	date
REV:			

PROJECT NO: 0111  
Mr & Mrs Ashraf  
Address: 69 Mountain Road  
Dewsbury WF12 0BN

SHEET SIZE:  
**A1**

SHEET NO:  
**1 of 1**

