



EXISTING LAYOUT AND ELEVATIONS

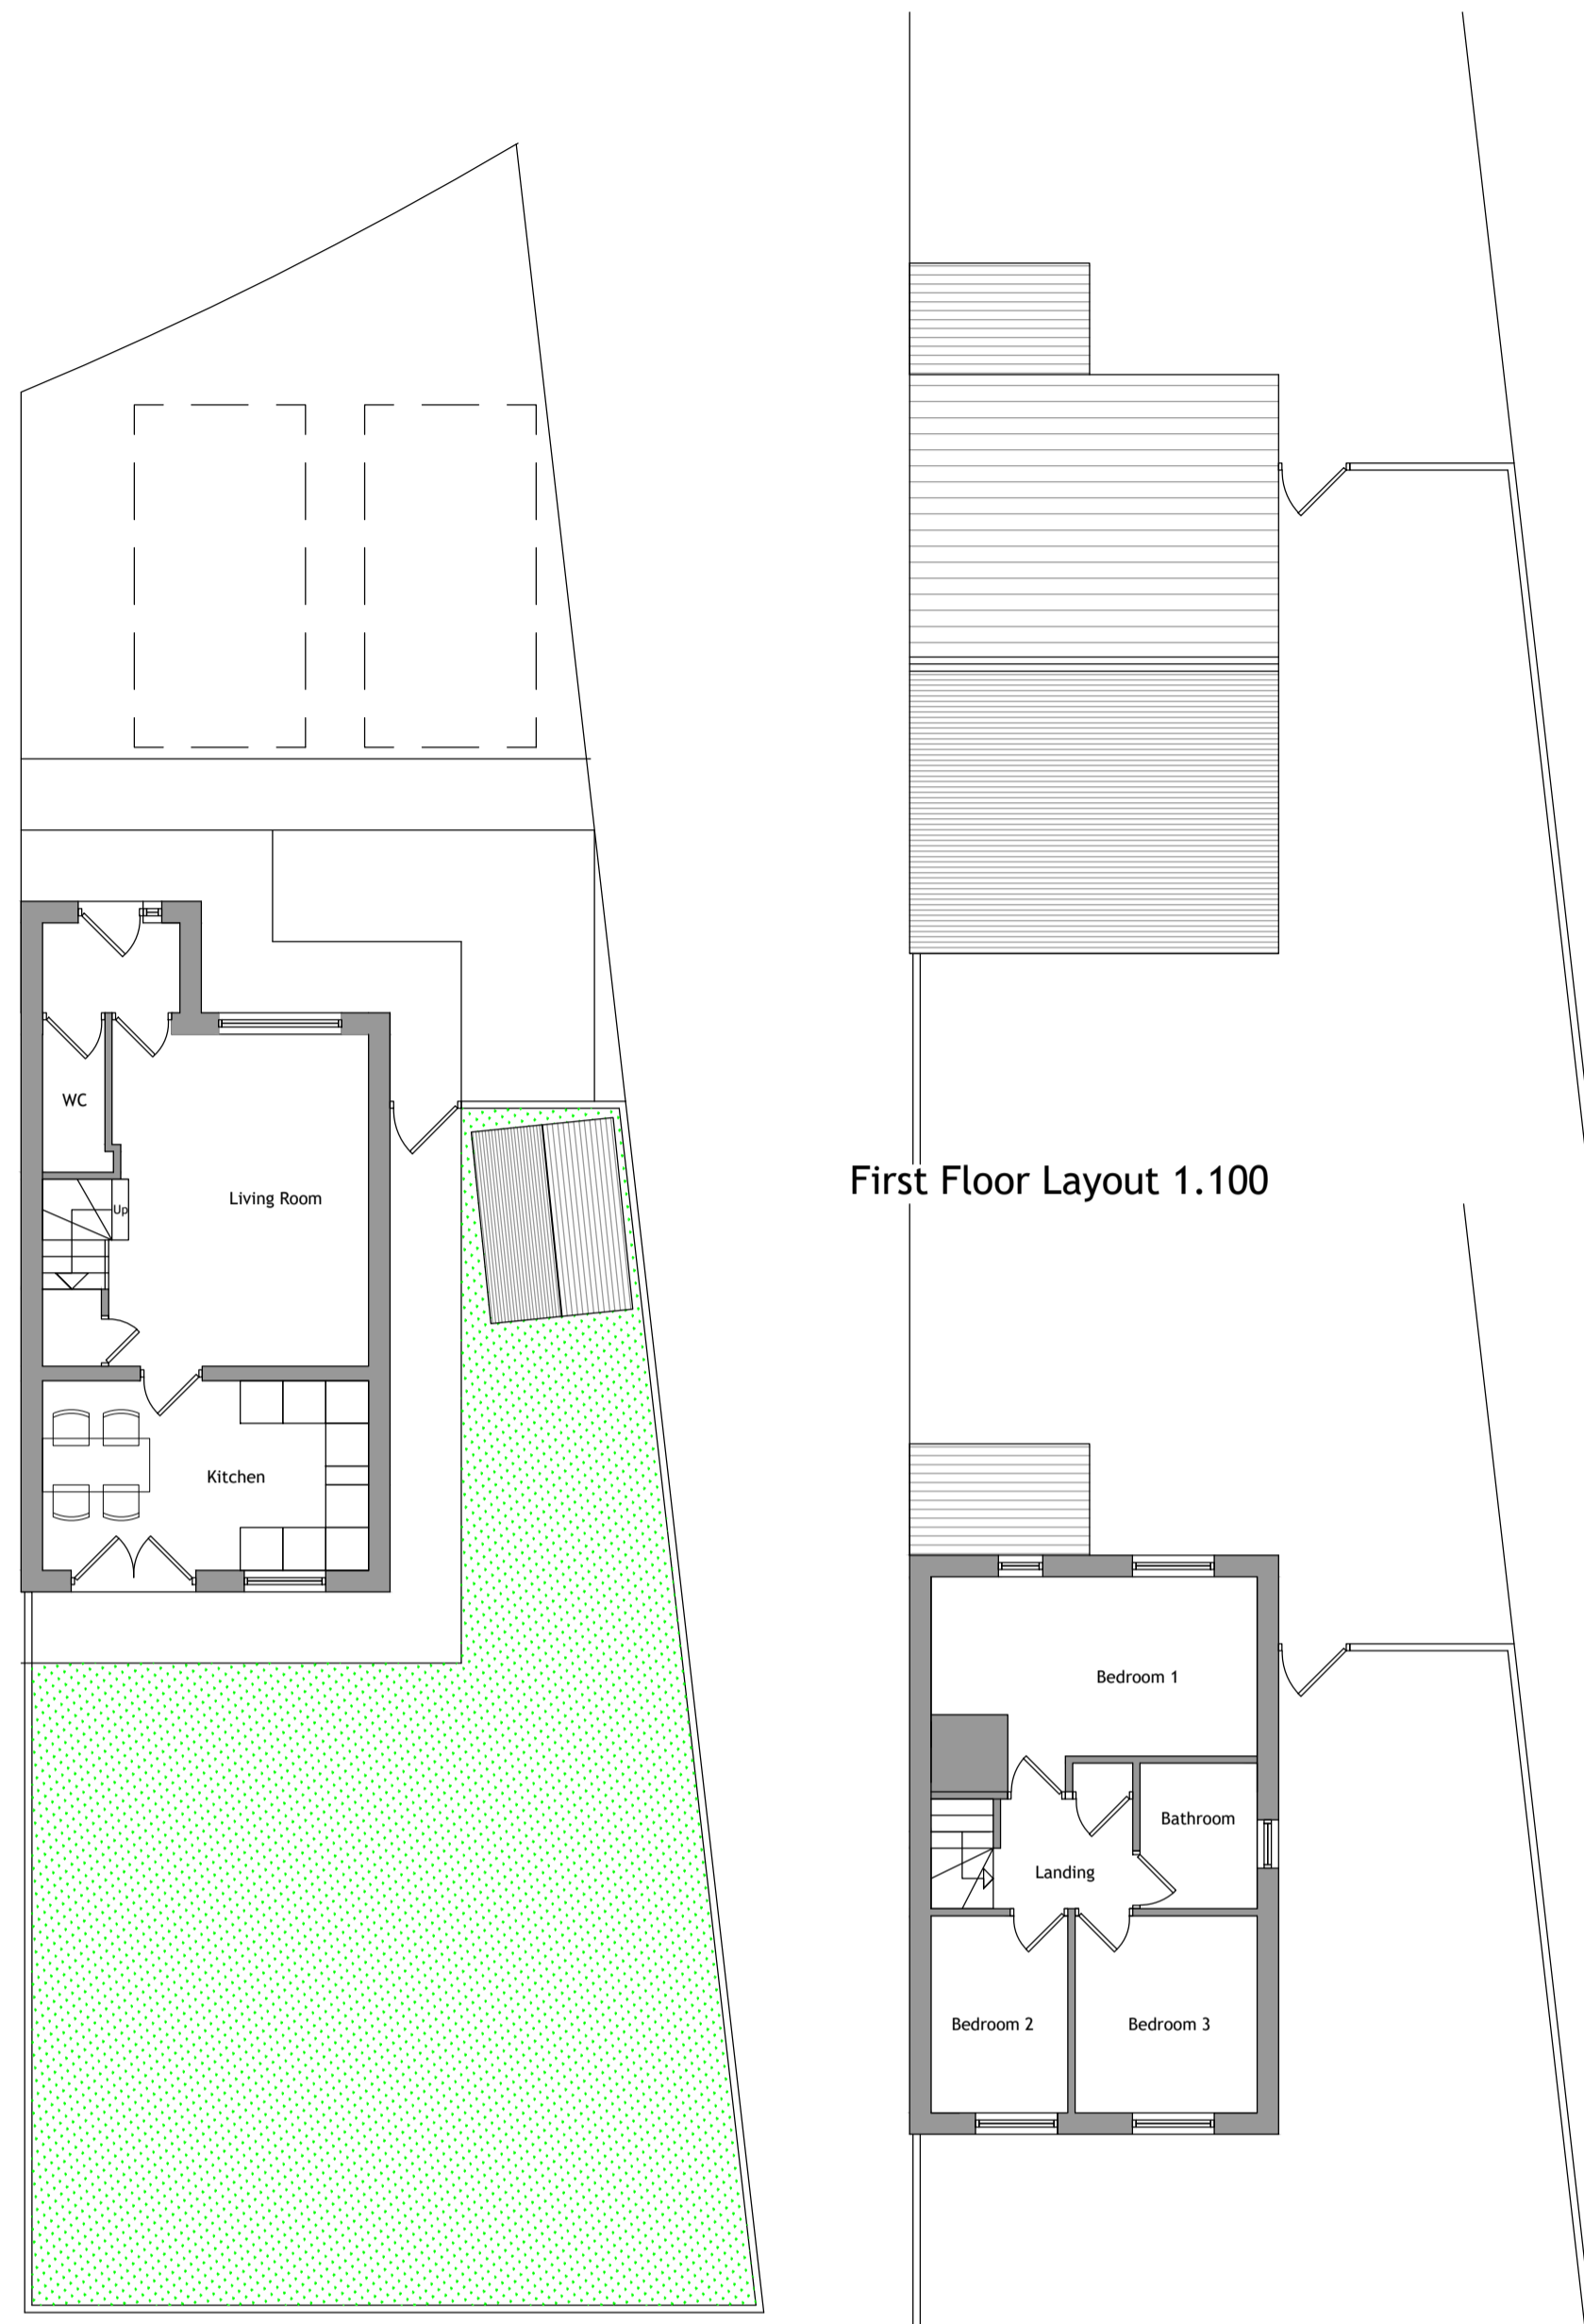


Ground Floor Layout 1.100

First Floor Layout 1.100

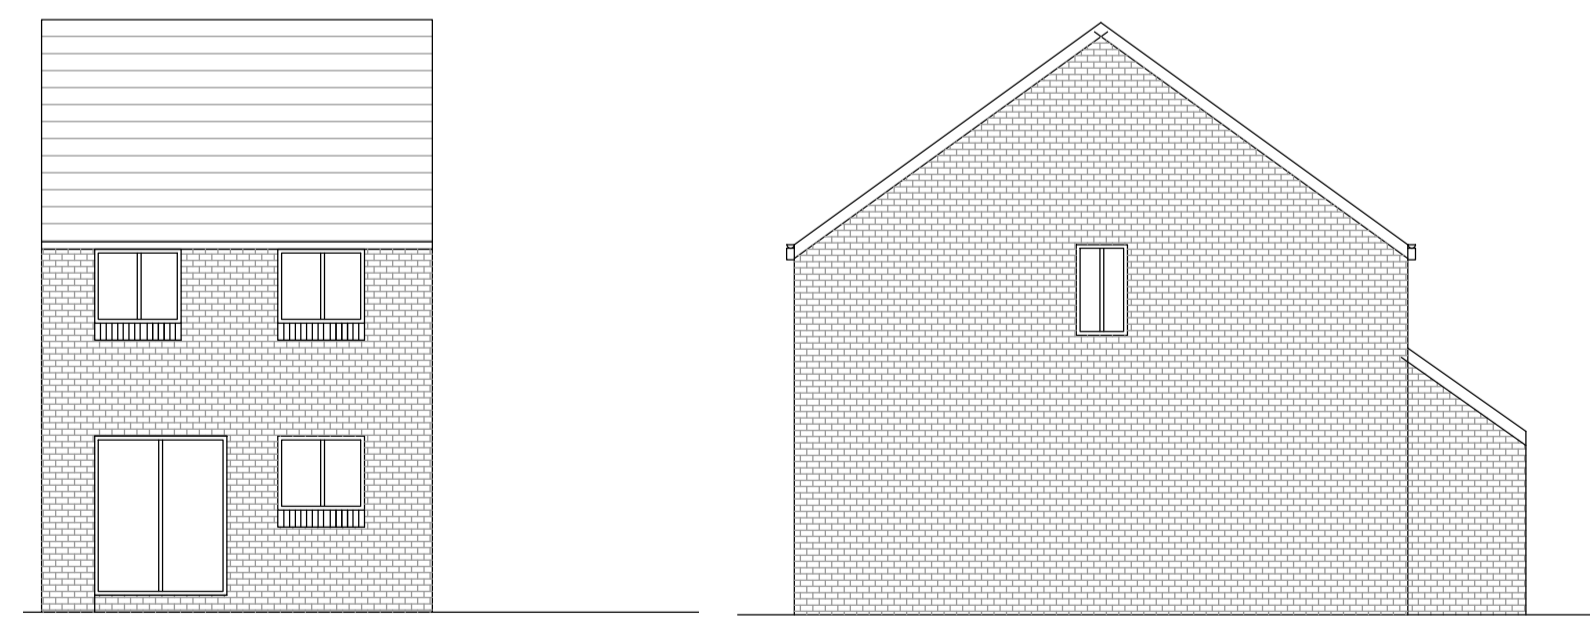

South East Elevation (Rear) 1.100


North East Elevations (Side) 1.100

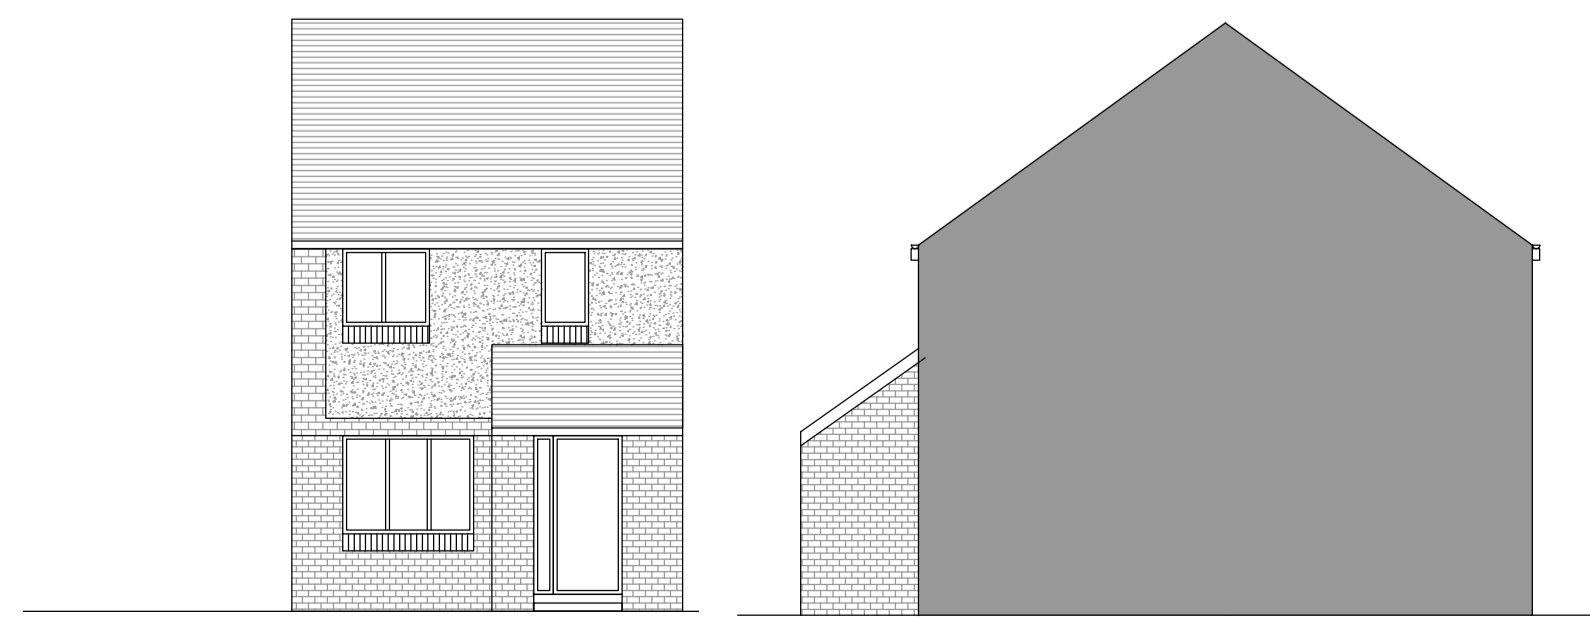

North West Elevation (Front) 1.100

South West Elevation (Side) 1.100

PROPOSED LAYOUT AND ELEVATIONS

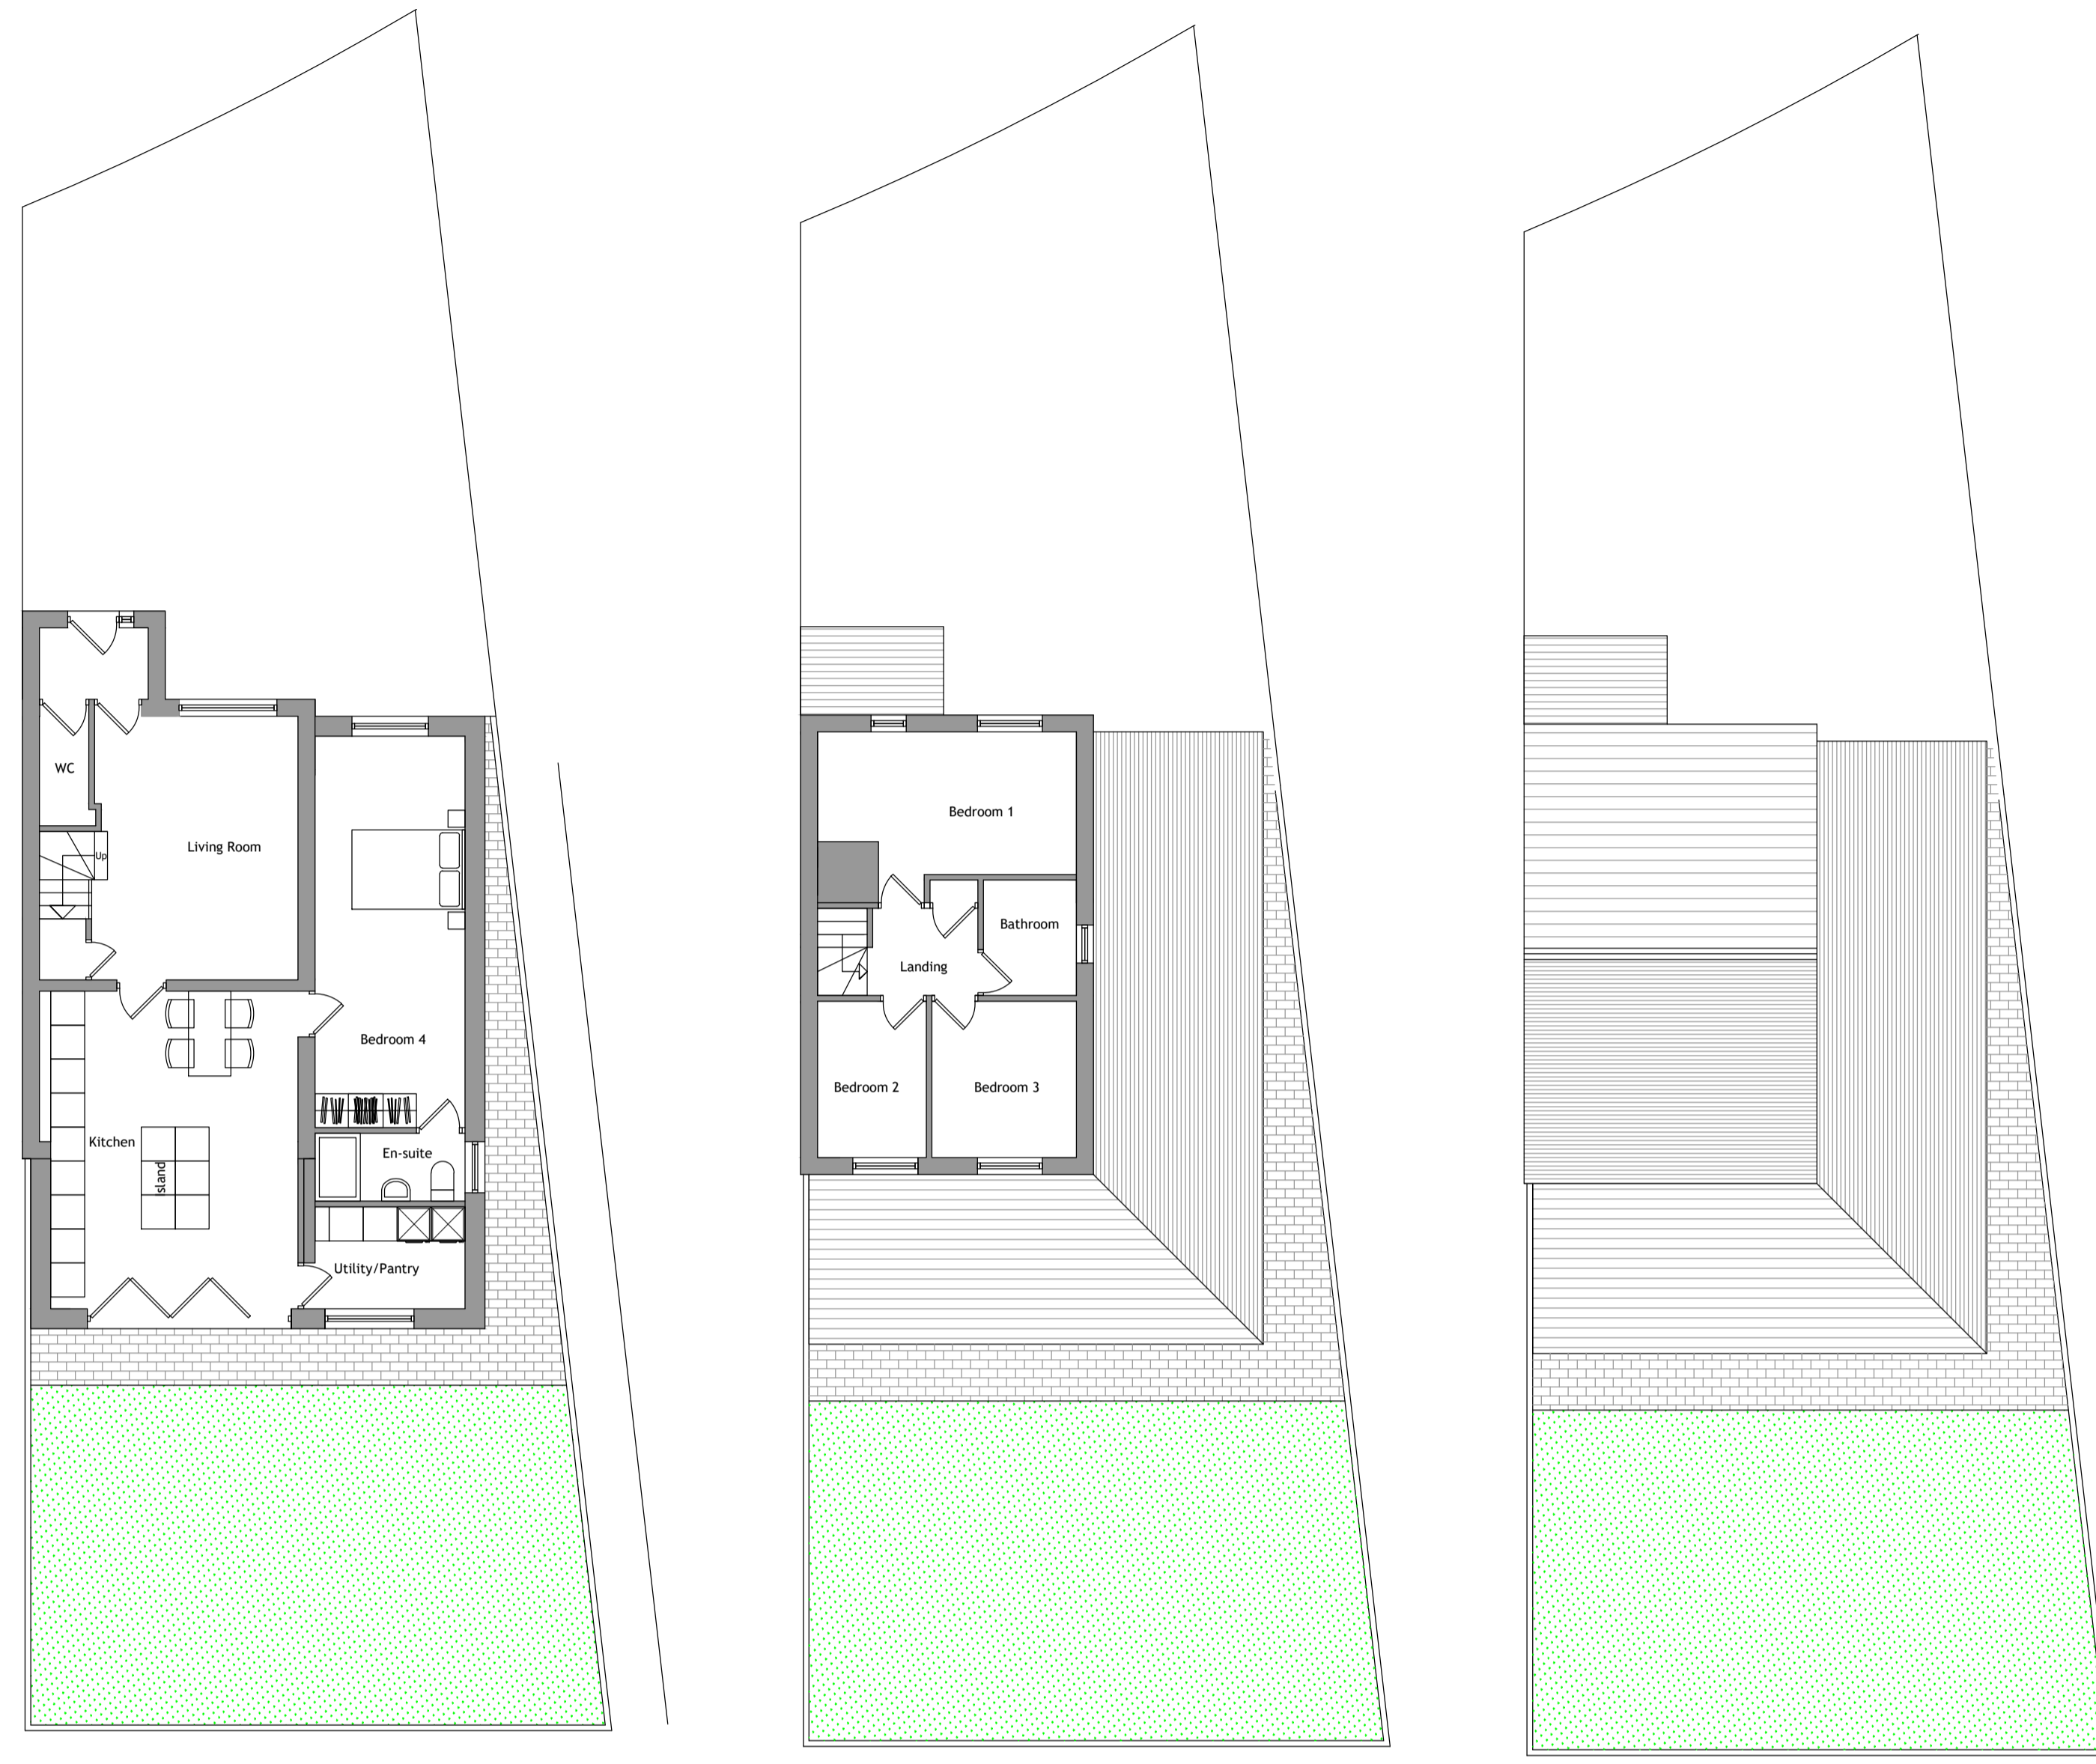

Ground Floor Layout 1.100


First Floor Layout 1.100

Roof Layout 1.50



South East Elevation (Rear) 1.100



North East Elevations (Side) 1.100

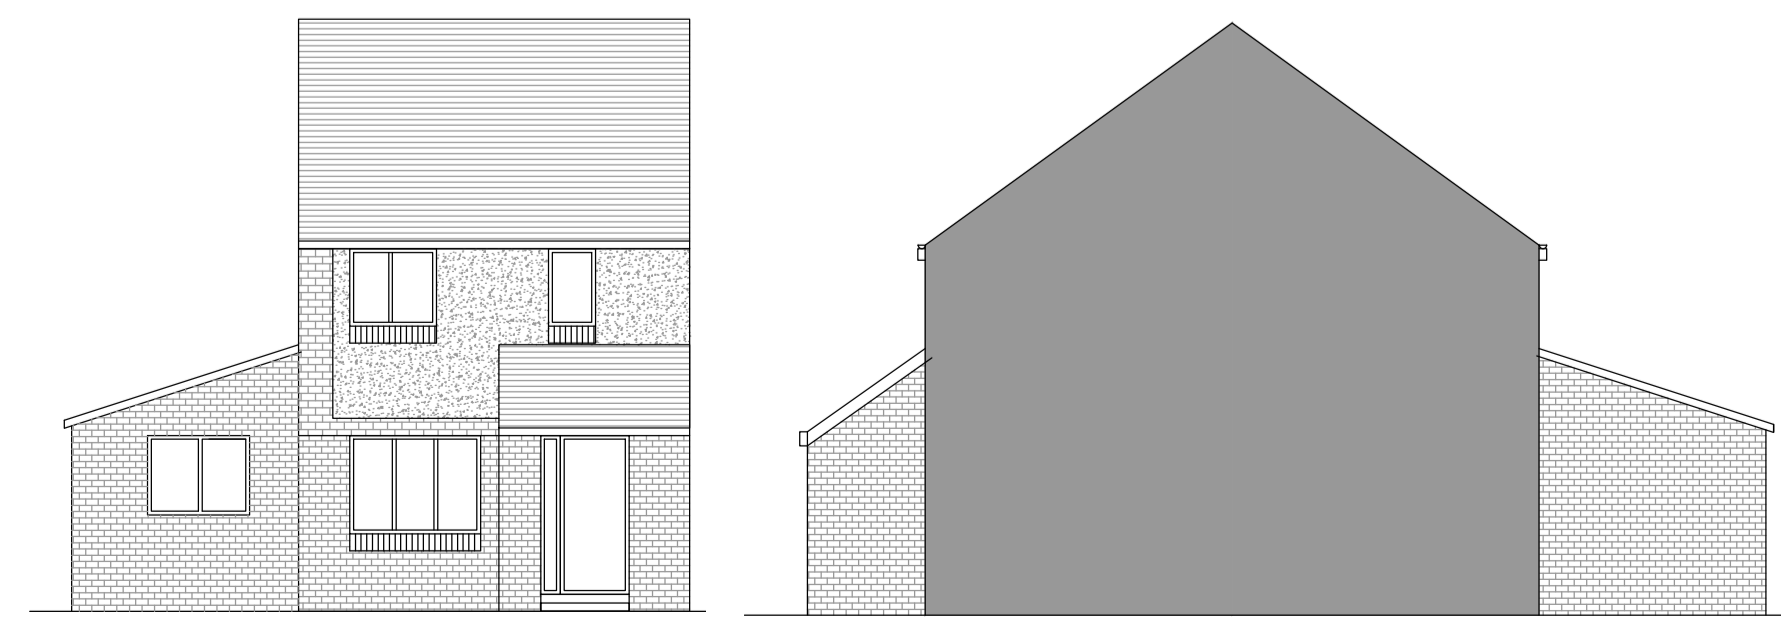


North West Elevation (Front) 1.100

South West Elevation (Side) 1.100

Written dimensions on these drawings shall take precedence over scaled dimensions. Contractors shall verify and be responsible for all dimensions and conditions on the project and UHD Architectural Services must be notified of any variations from the dimensions and conditions shown by these drawings prior to commencement of any work. All contractors are deemed to have made themselves aware of site conditions prior to entering into any contract.

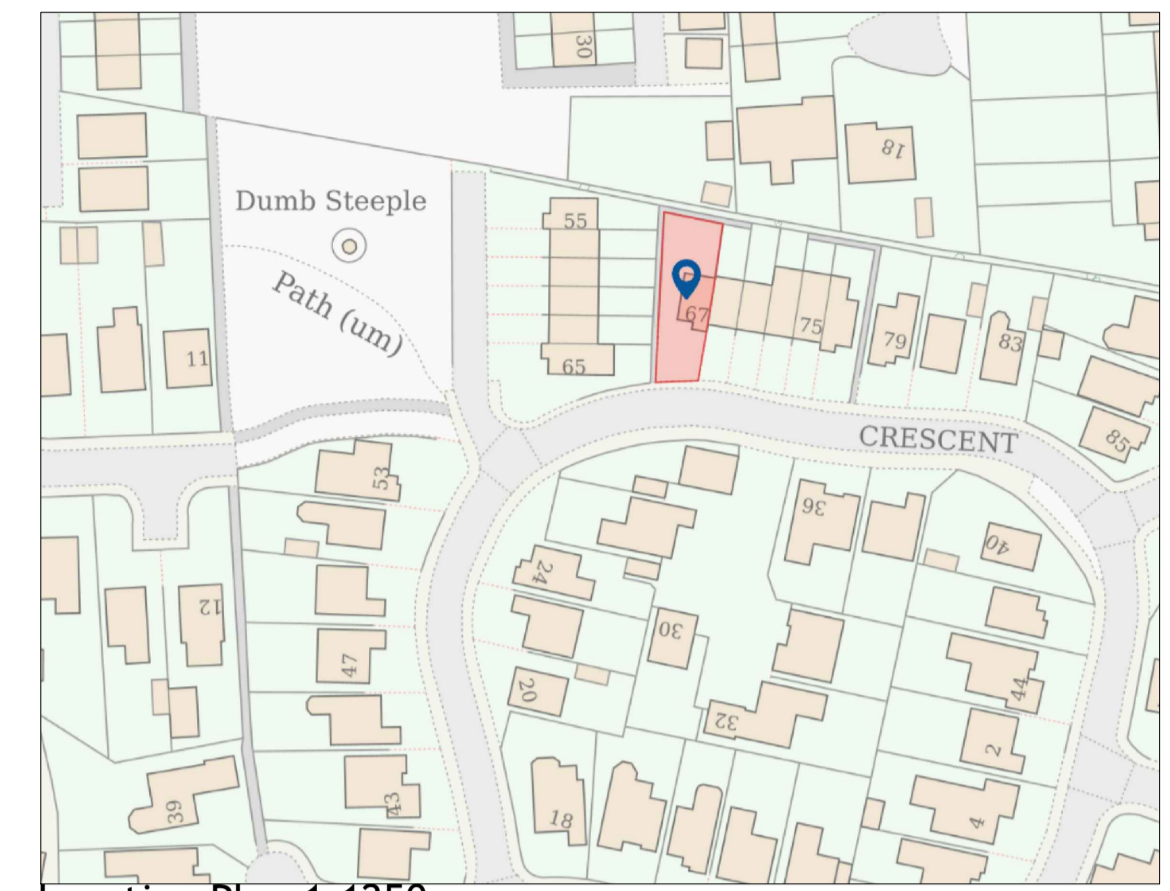 

Location Plan 1.1250

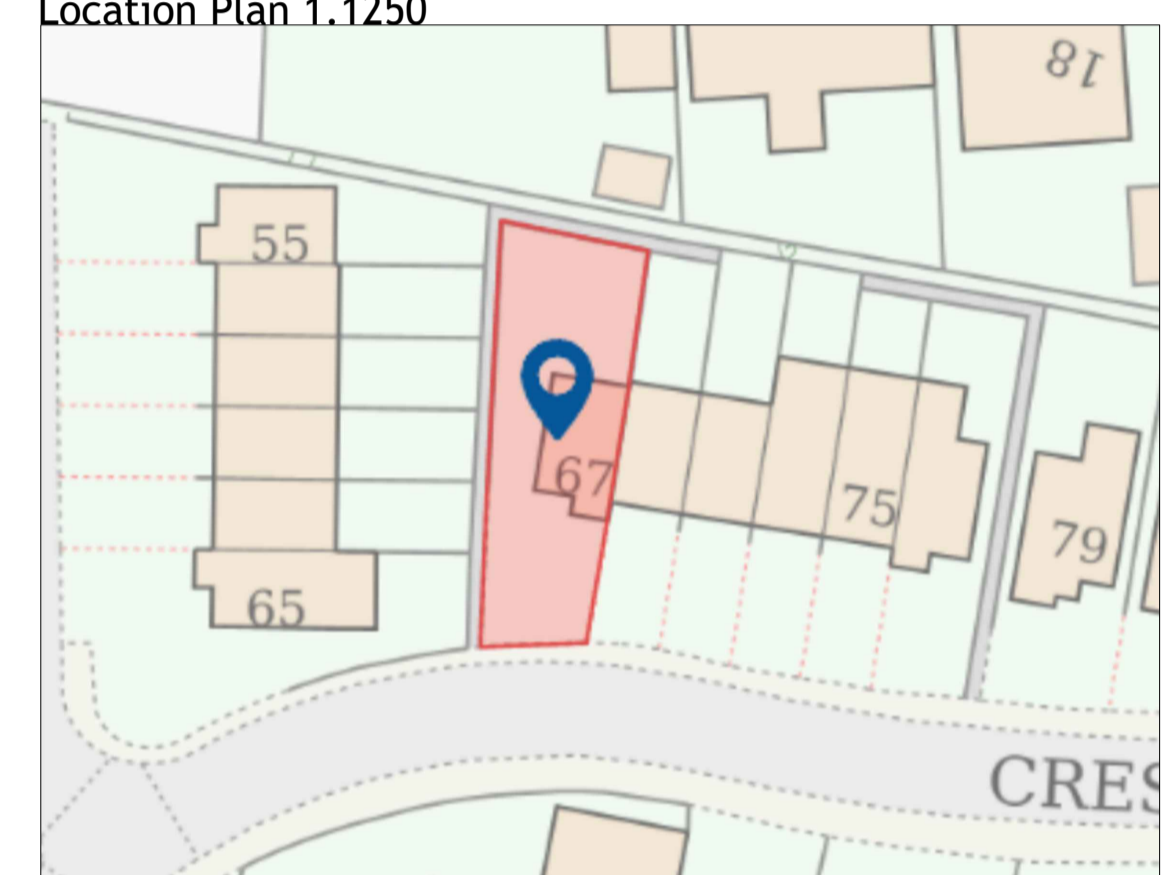

Site Plan 1.500

REV	DESCRIPTION	DATE	DRAWN

07704906935
Umar@UHDesign.co.uk
UHDesign Architectural Services

CLIENT			
ADDRESS	67 Greenfield Crescent WF44WA		
PROJECT	Single Storey wrap around Ext		
DRAWING	Existing and Proposed Layouts		
DRAWN	UH	DATE	April 26
SCALE	1.100@A1		
DWG No.	2622/01		
STATUS	PLANNING		

