



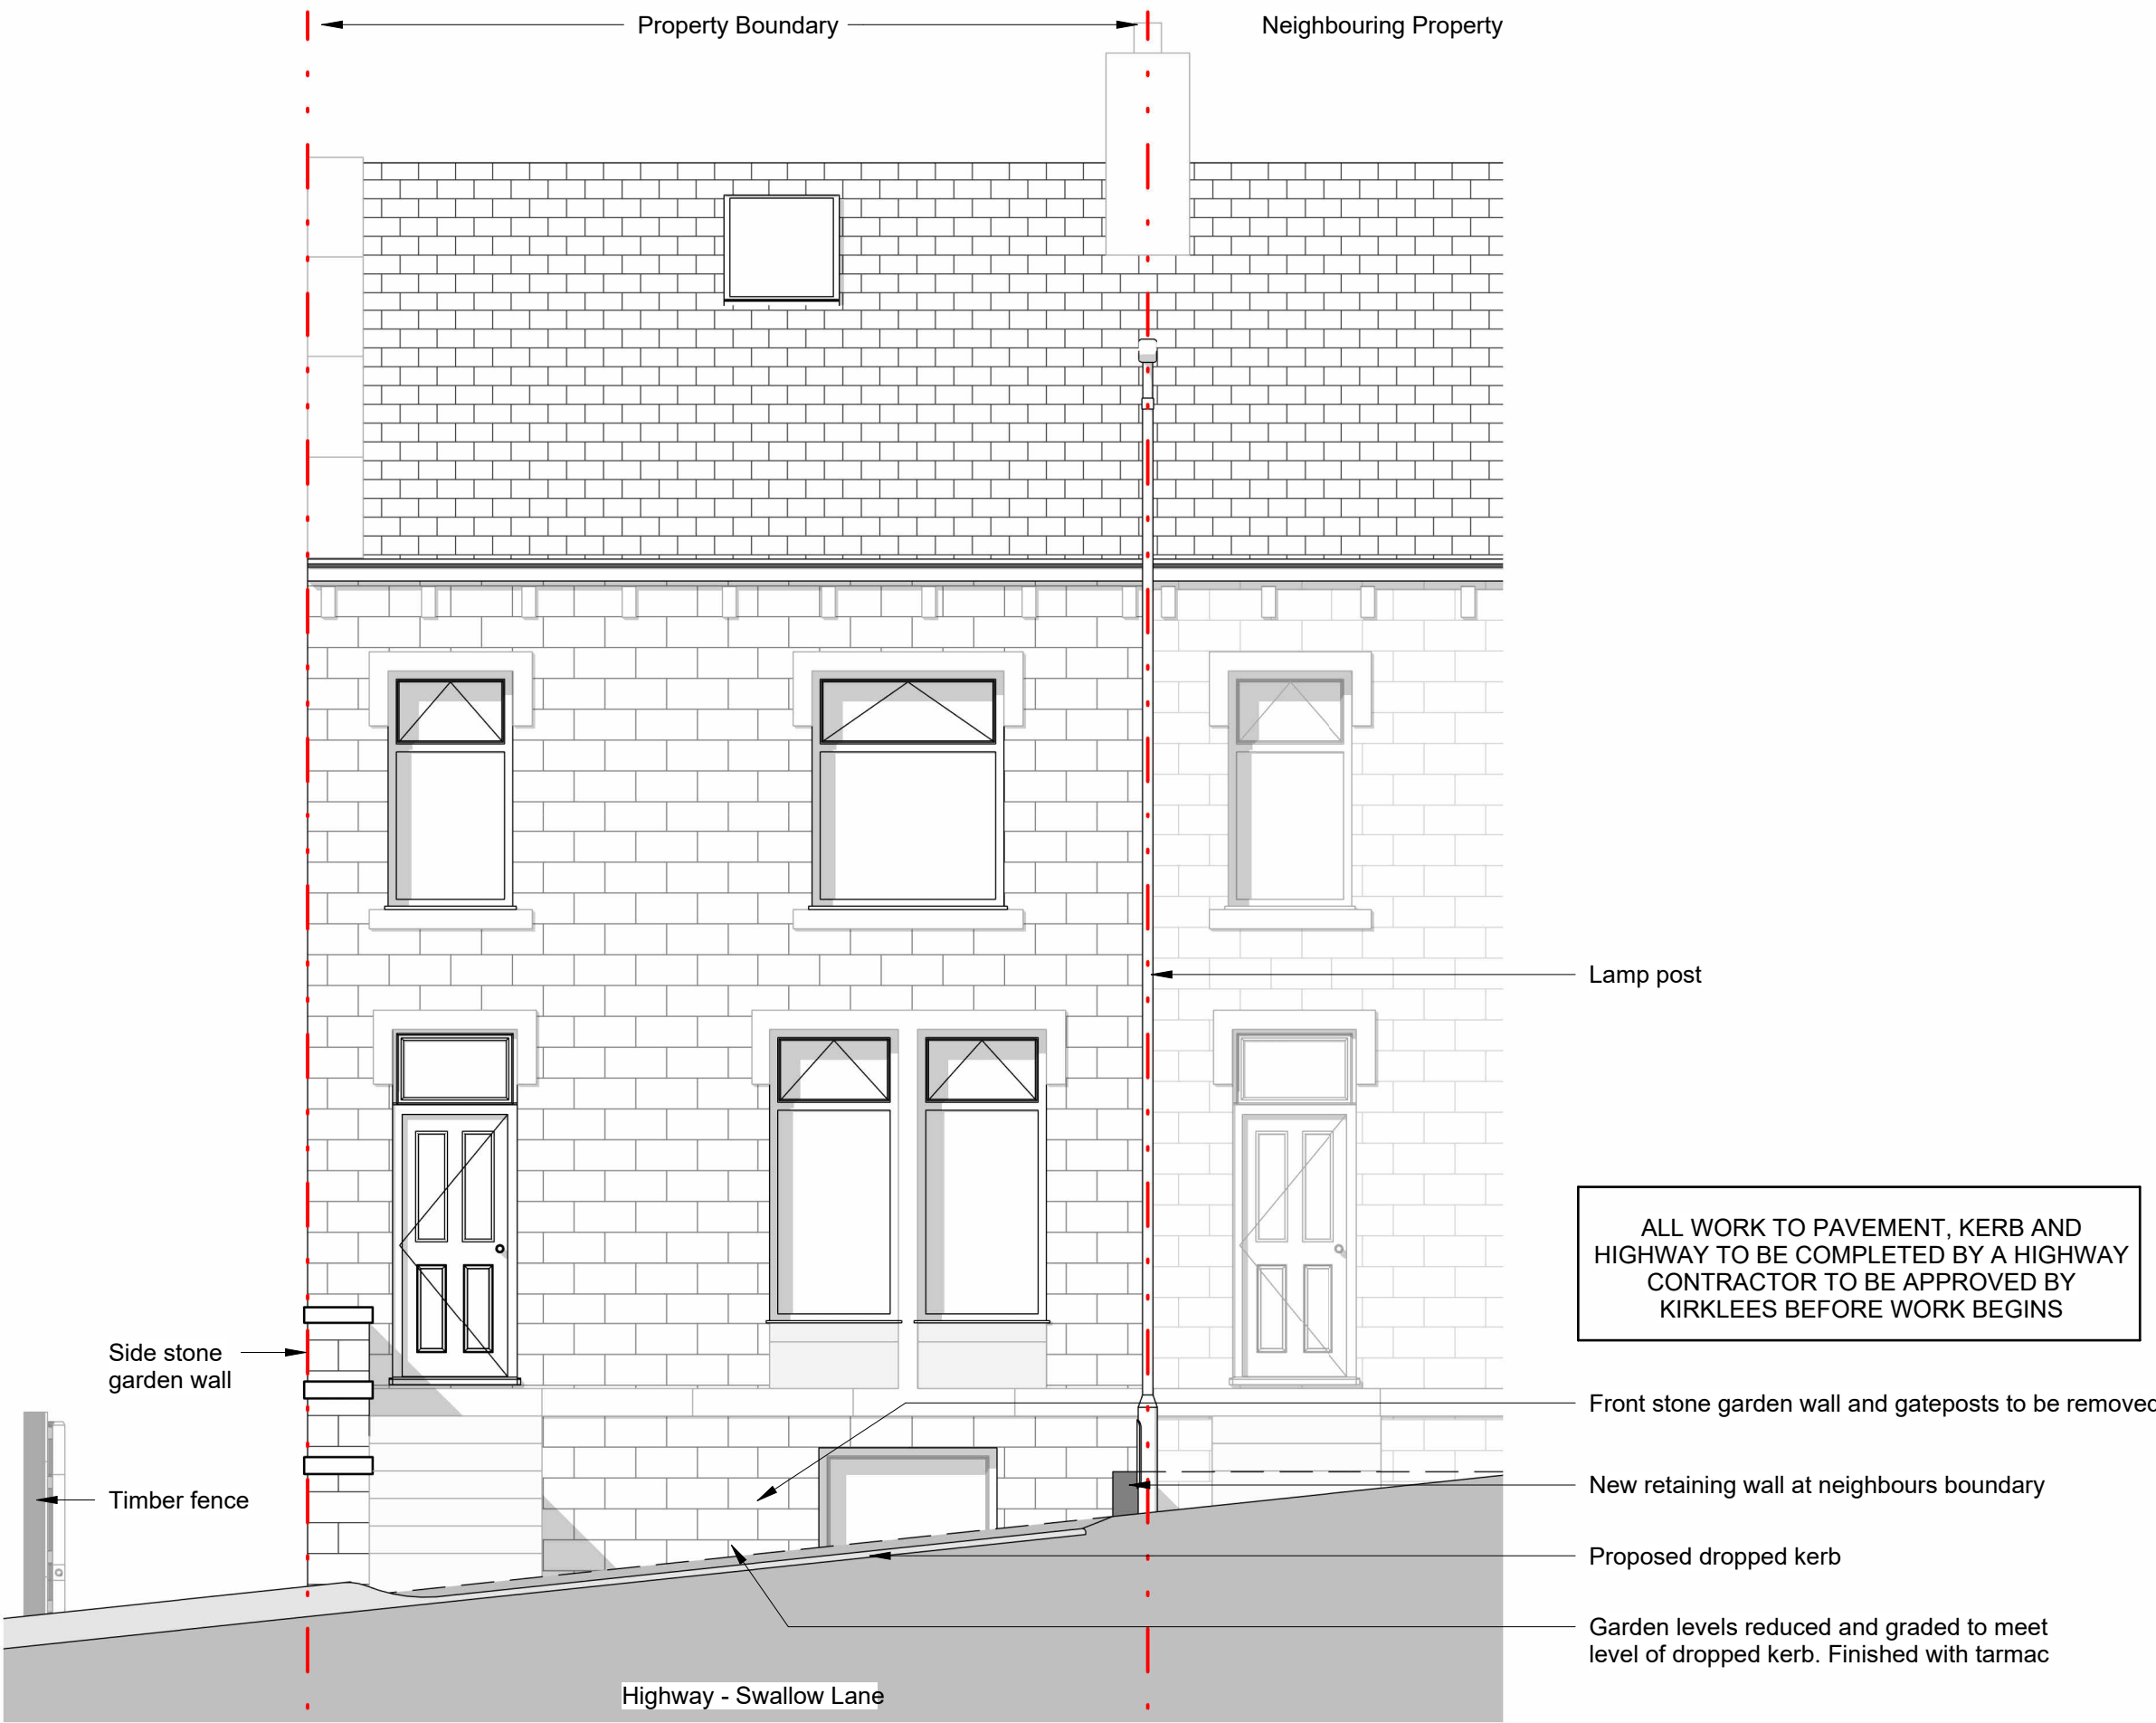

Front Elevation - Proposed
1 : 50

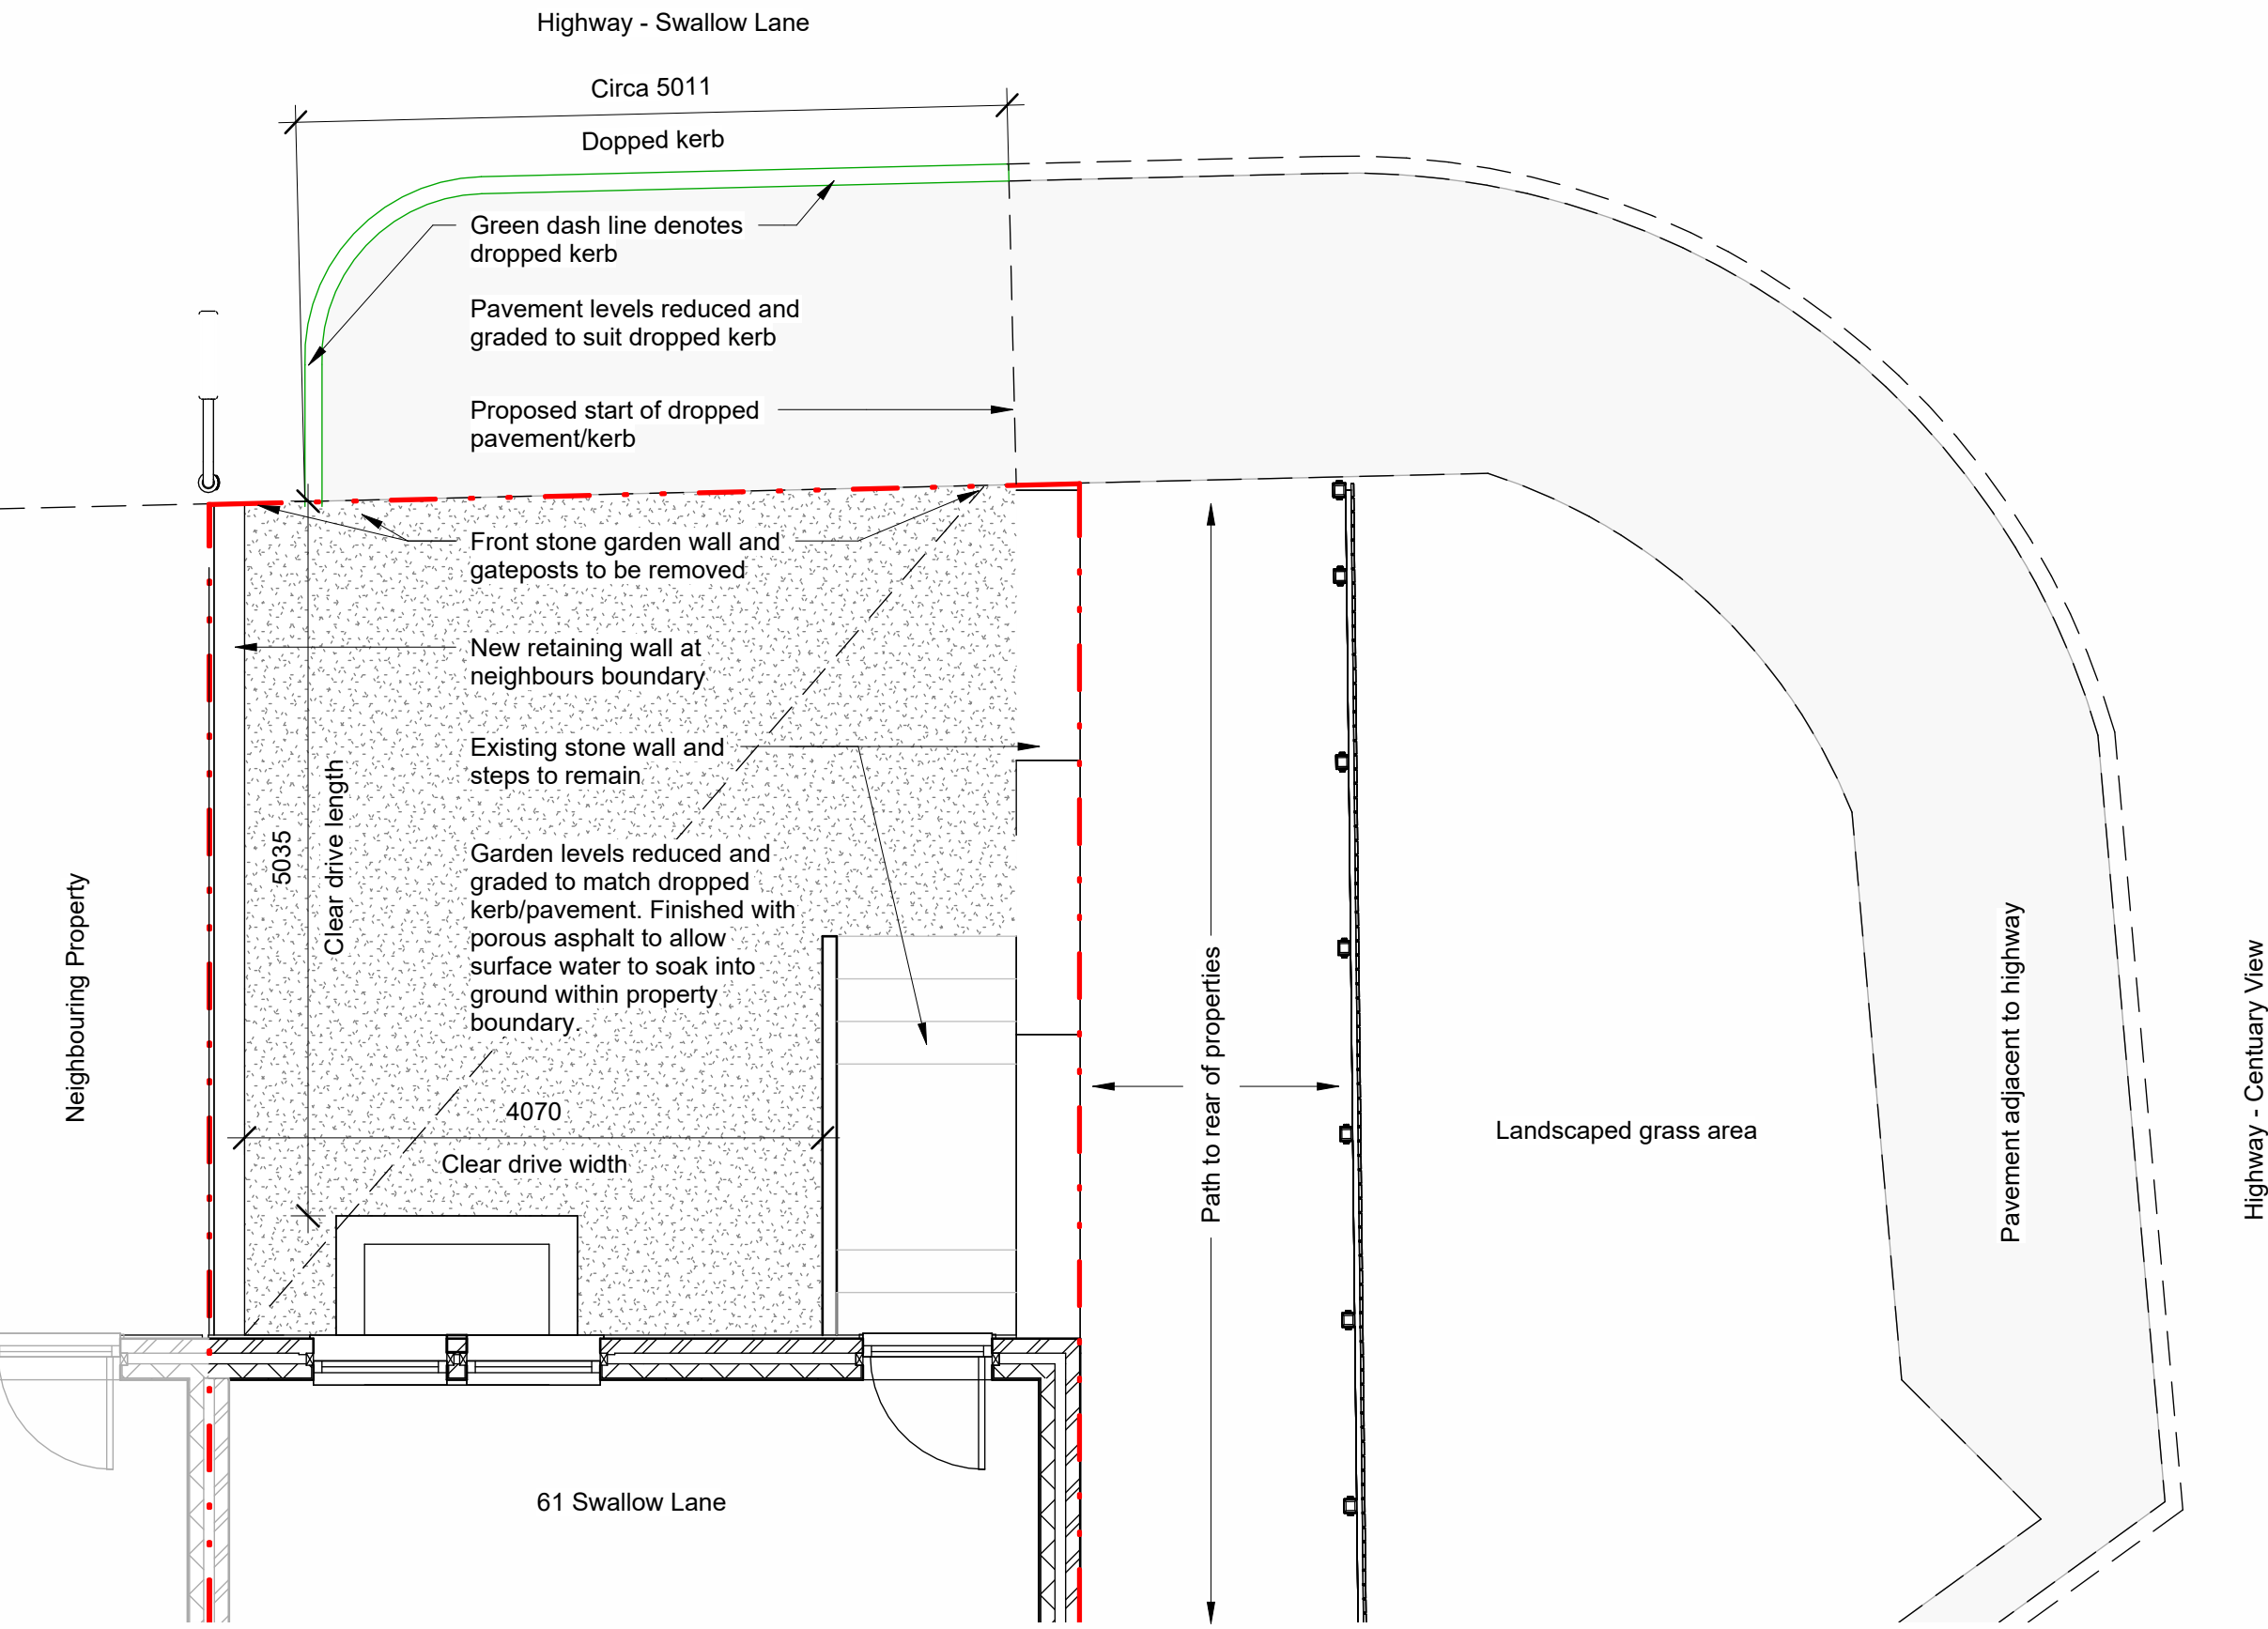

External Plan as Proposed
1 : 50



Site Plan Proposed
1 : 500



Location Plan Proposed
1 : 1250



HEATHHOUSEDESIGN@HOTMAIL.COM

STATUS
Planning

PROJECT
61 Swallow Lane, Golcar,
Huddersfield - Dropped Kerb

TITLE
Proposed Ground Plan and
Front Elevation

CLIENT
Mr Edwards & Ms Lucks

DRAWN BY
JLH

CHECKED BY
SE

DATE
20.06.26

SCALE (@ A1)
As indicated

PROJECT NUMBER
HD.26.15

DRAWING NUMBER
HDS.002

REV

WWW.HDSDESIGN.CO.UK