




South Elevation (Rear)  
Elevations Scale 1:100

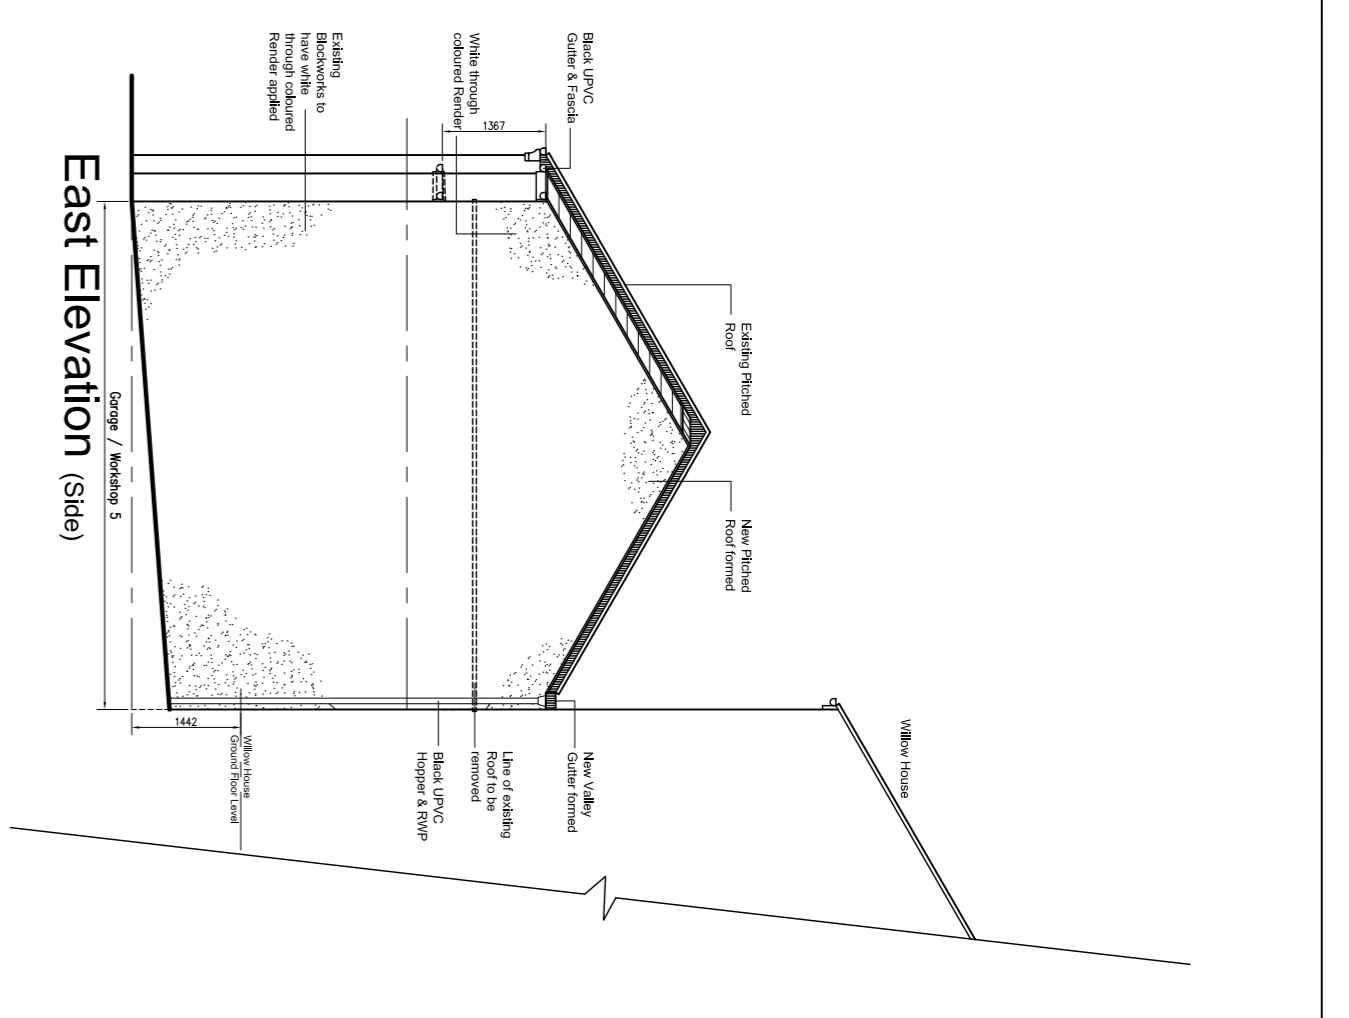


East Elevation (Side)

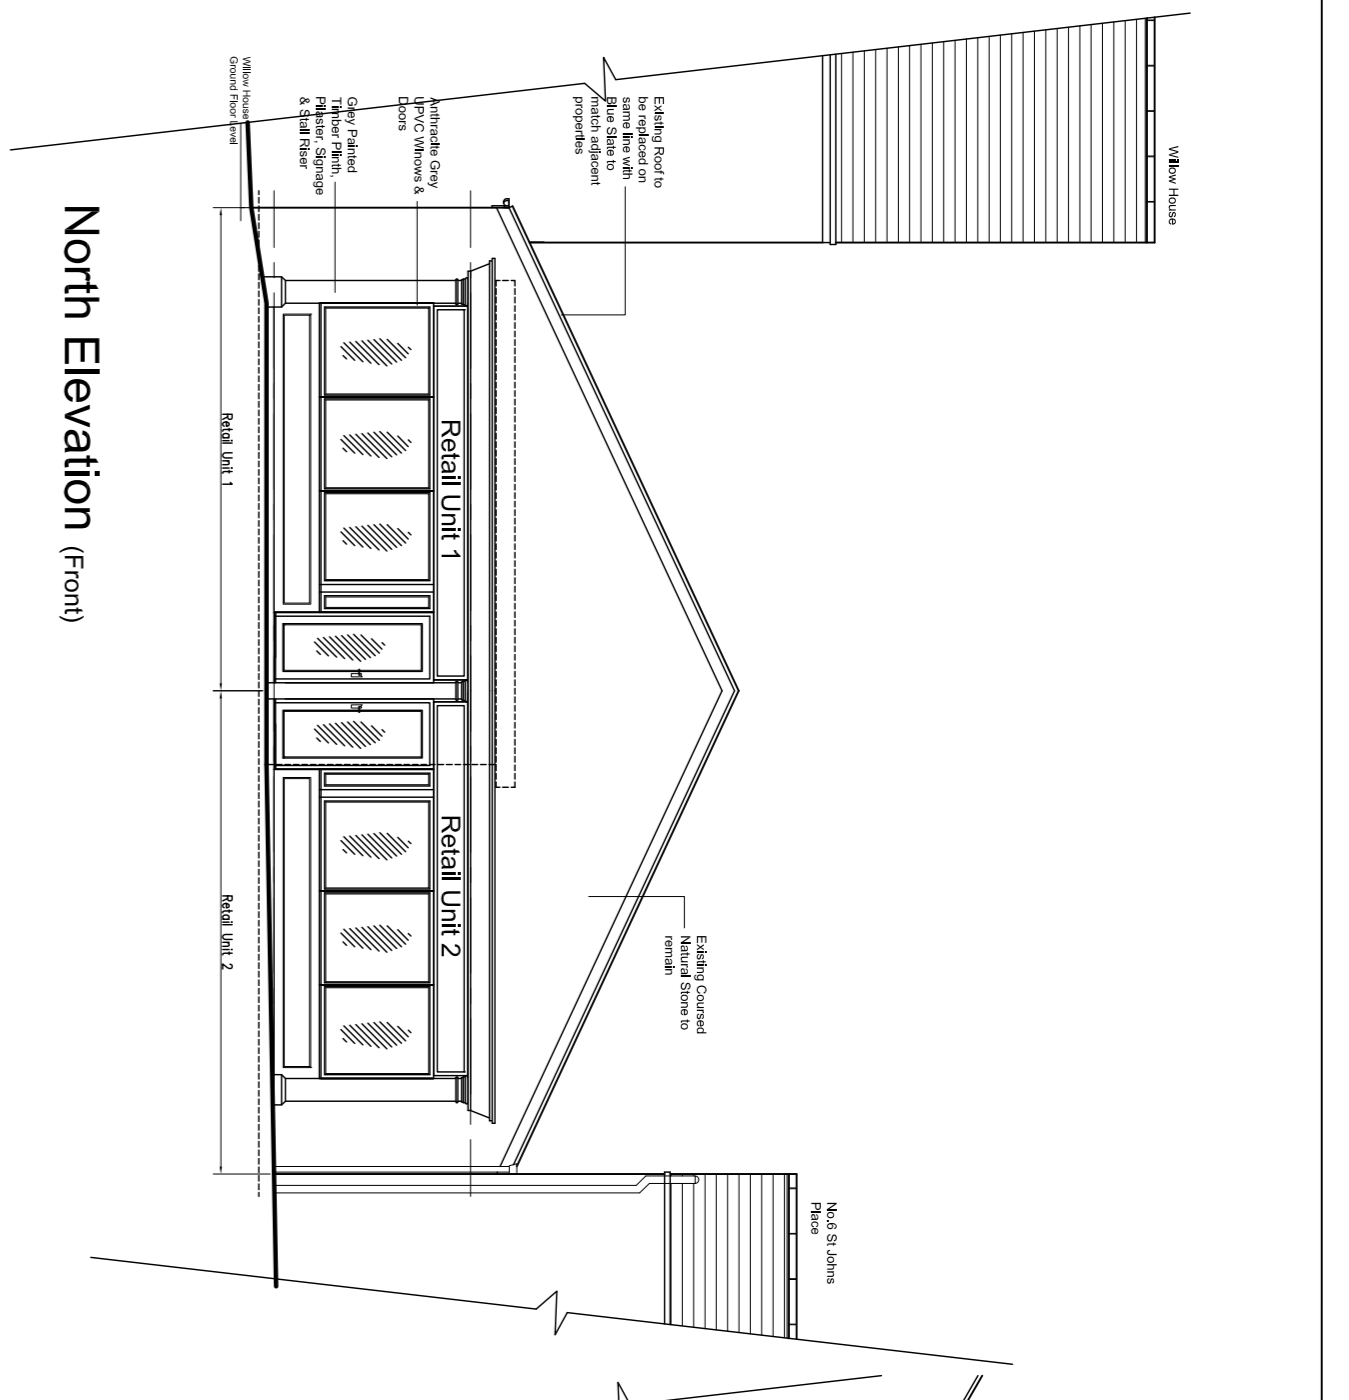


North Elevation (Front)

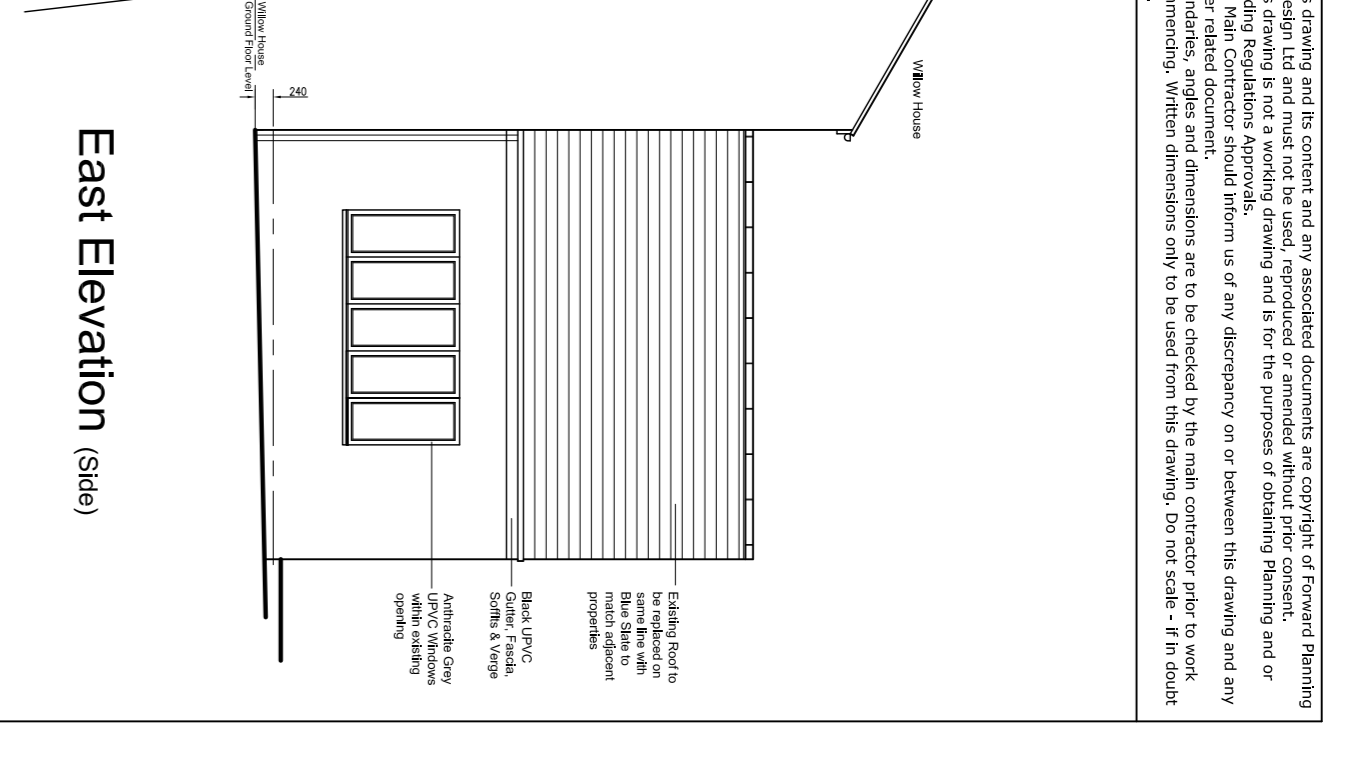

East Elevation (side)

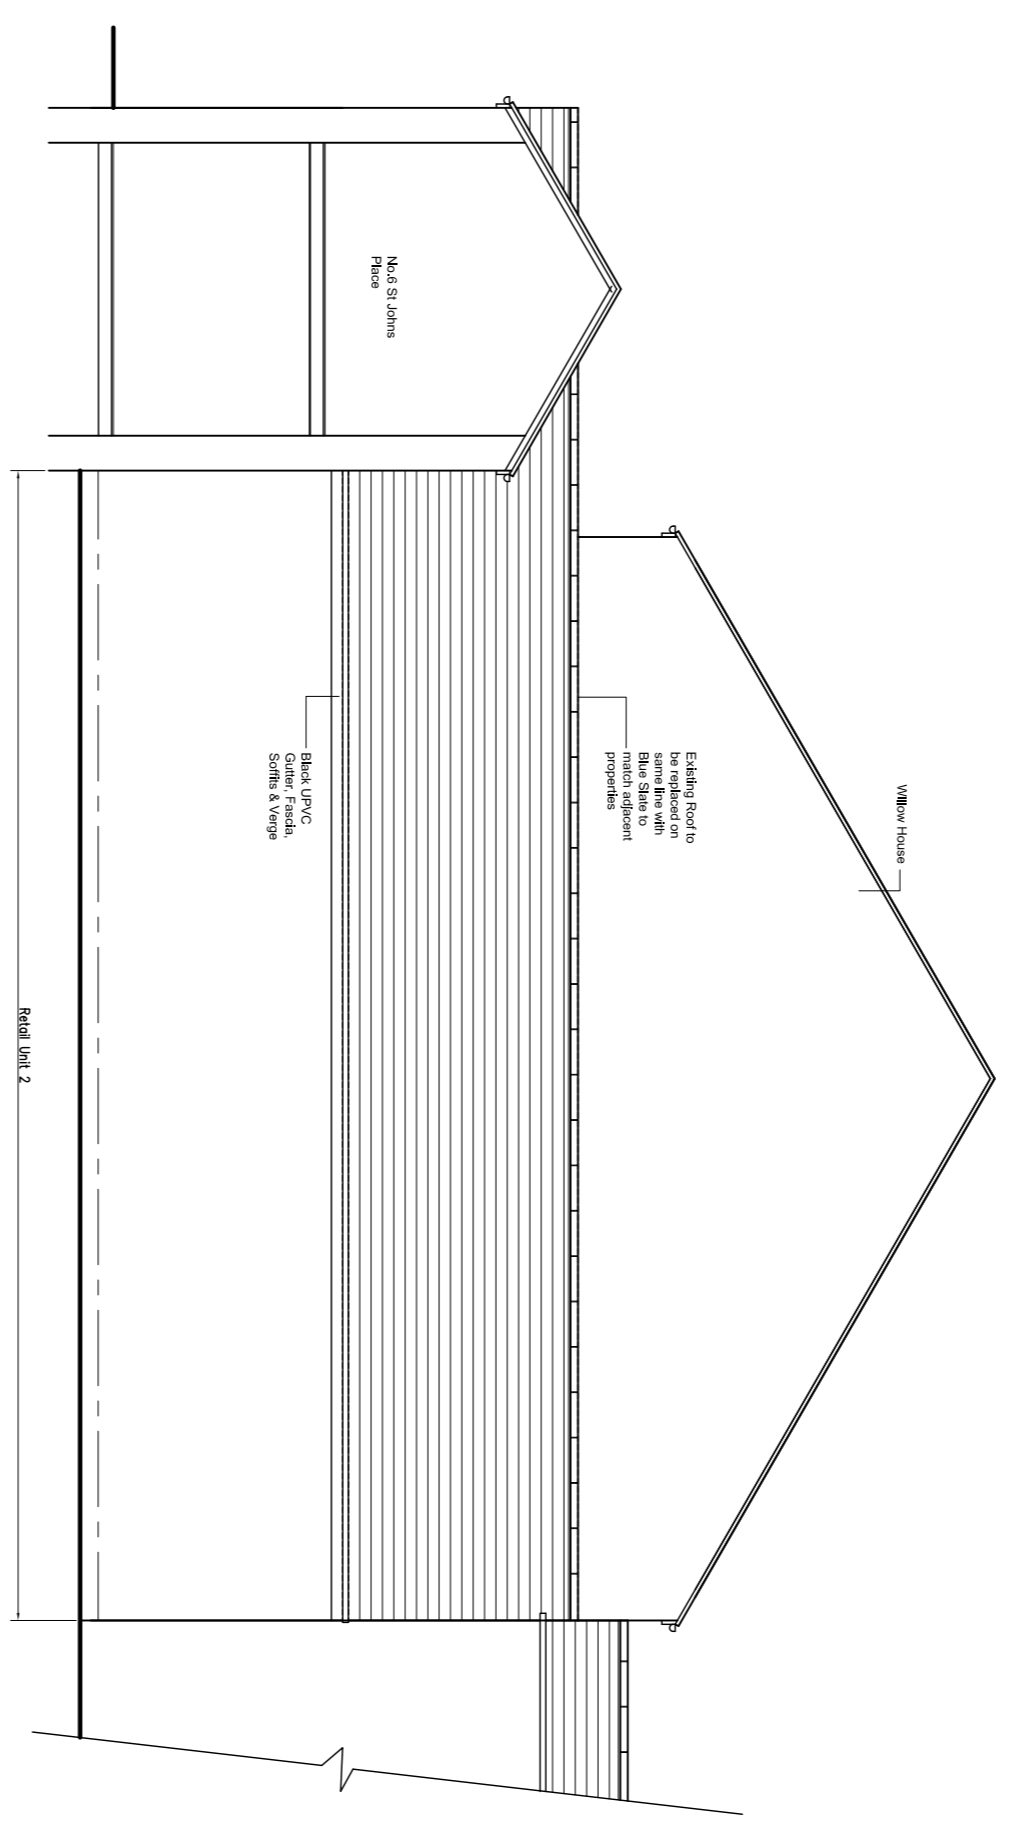


West Elevation (side)

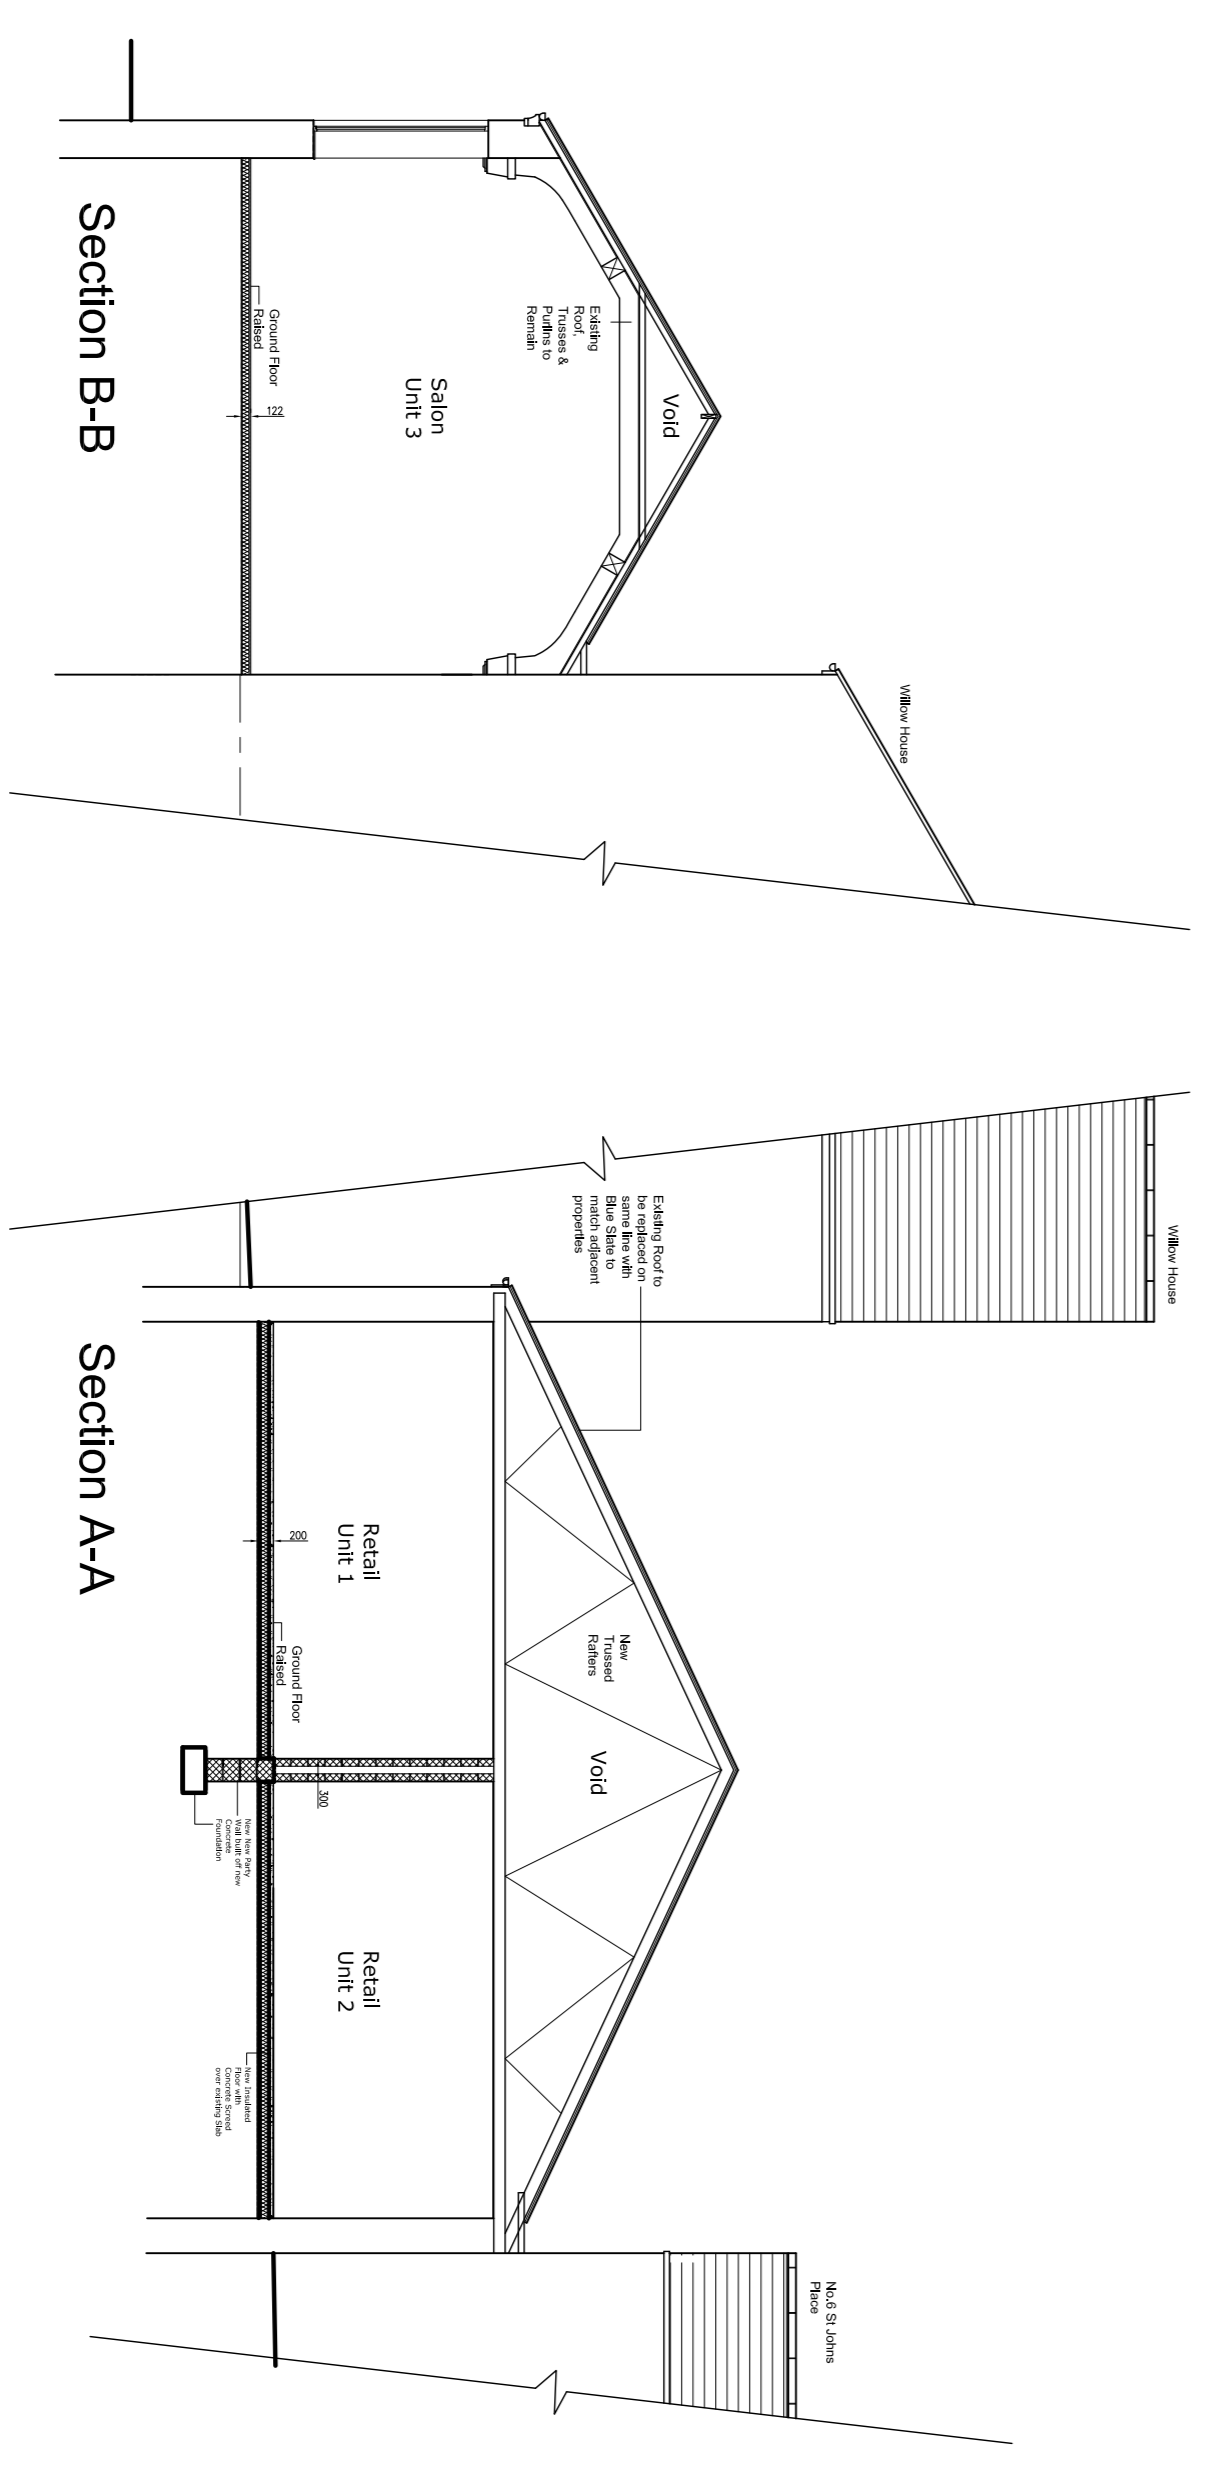


Section B-B

Section A-A

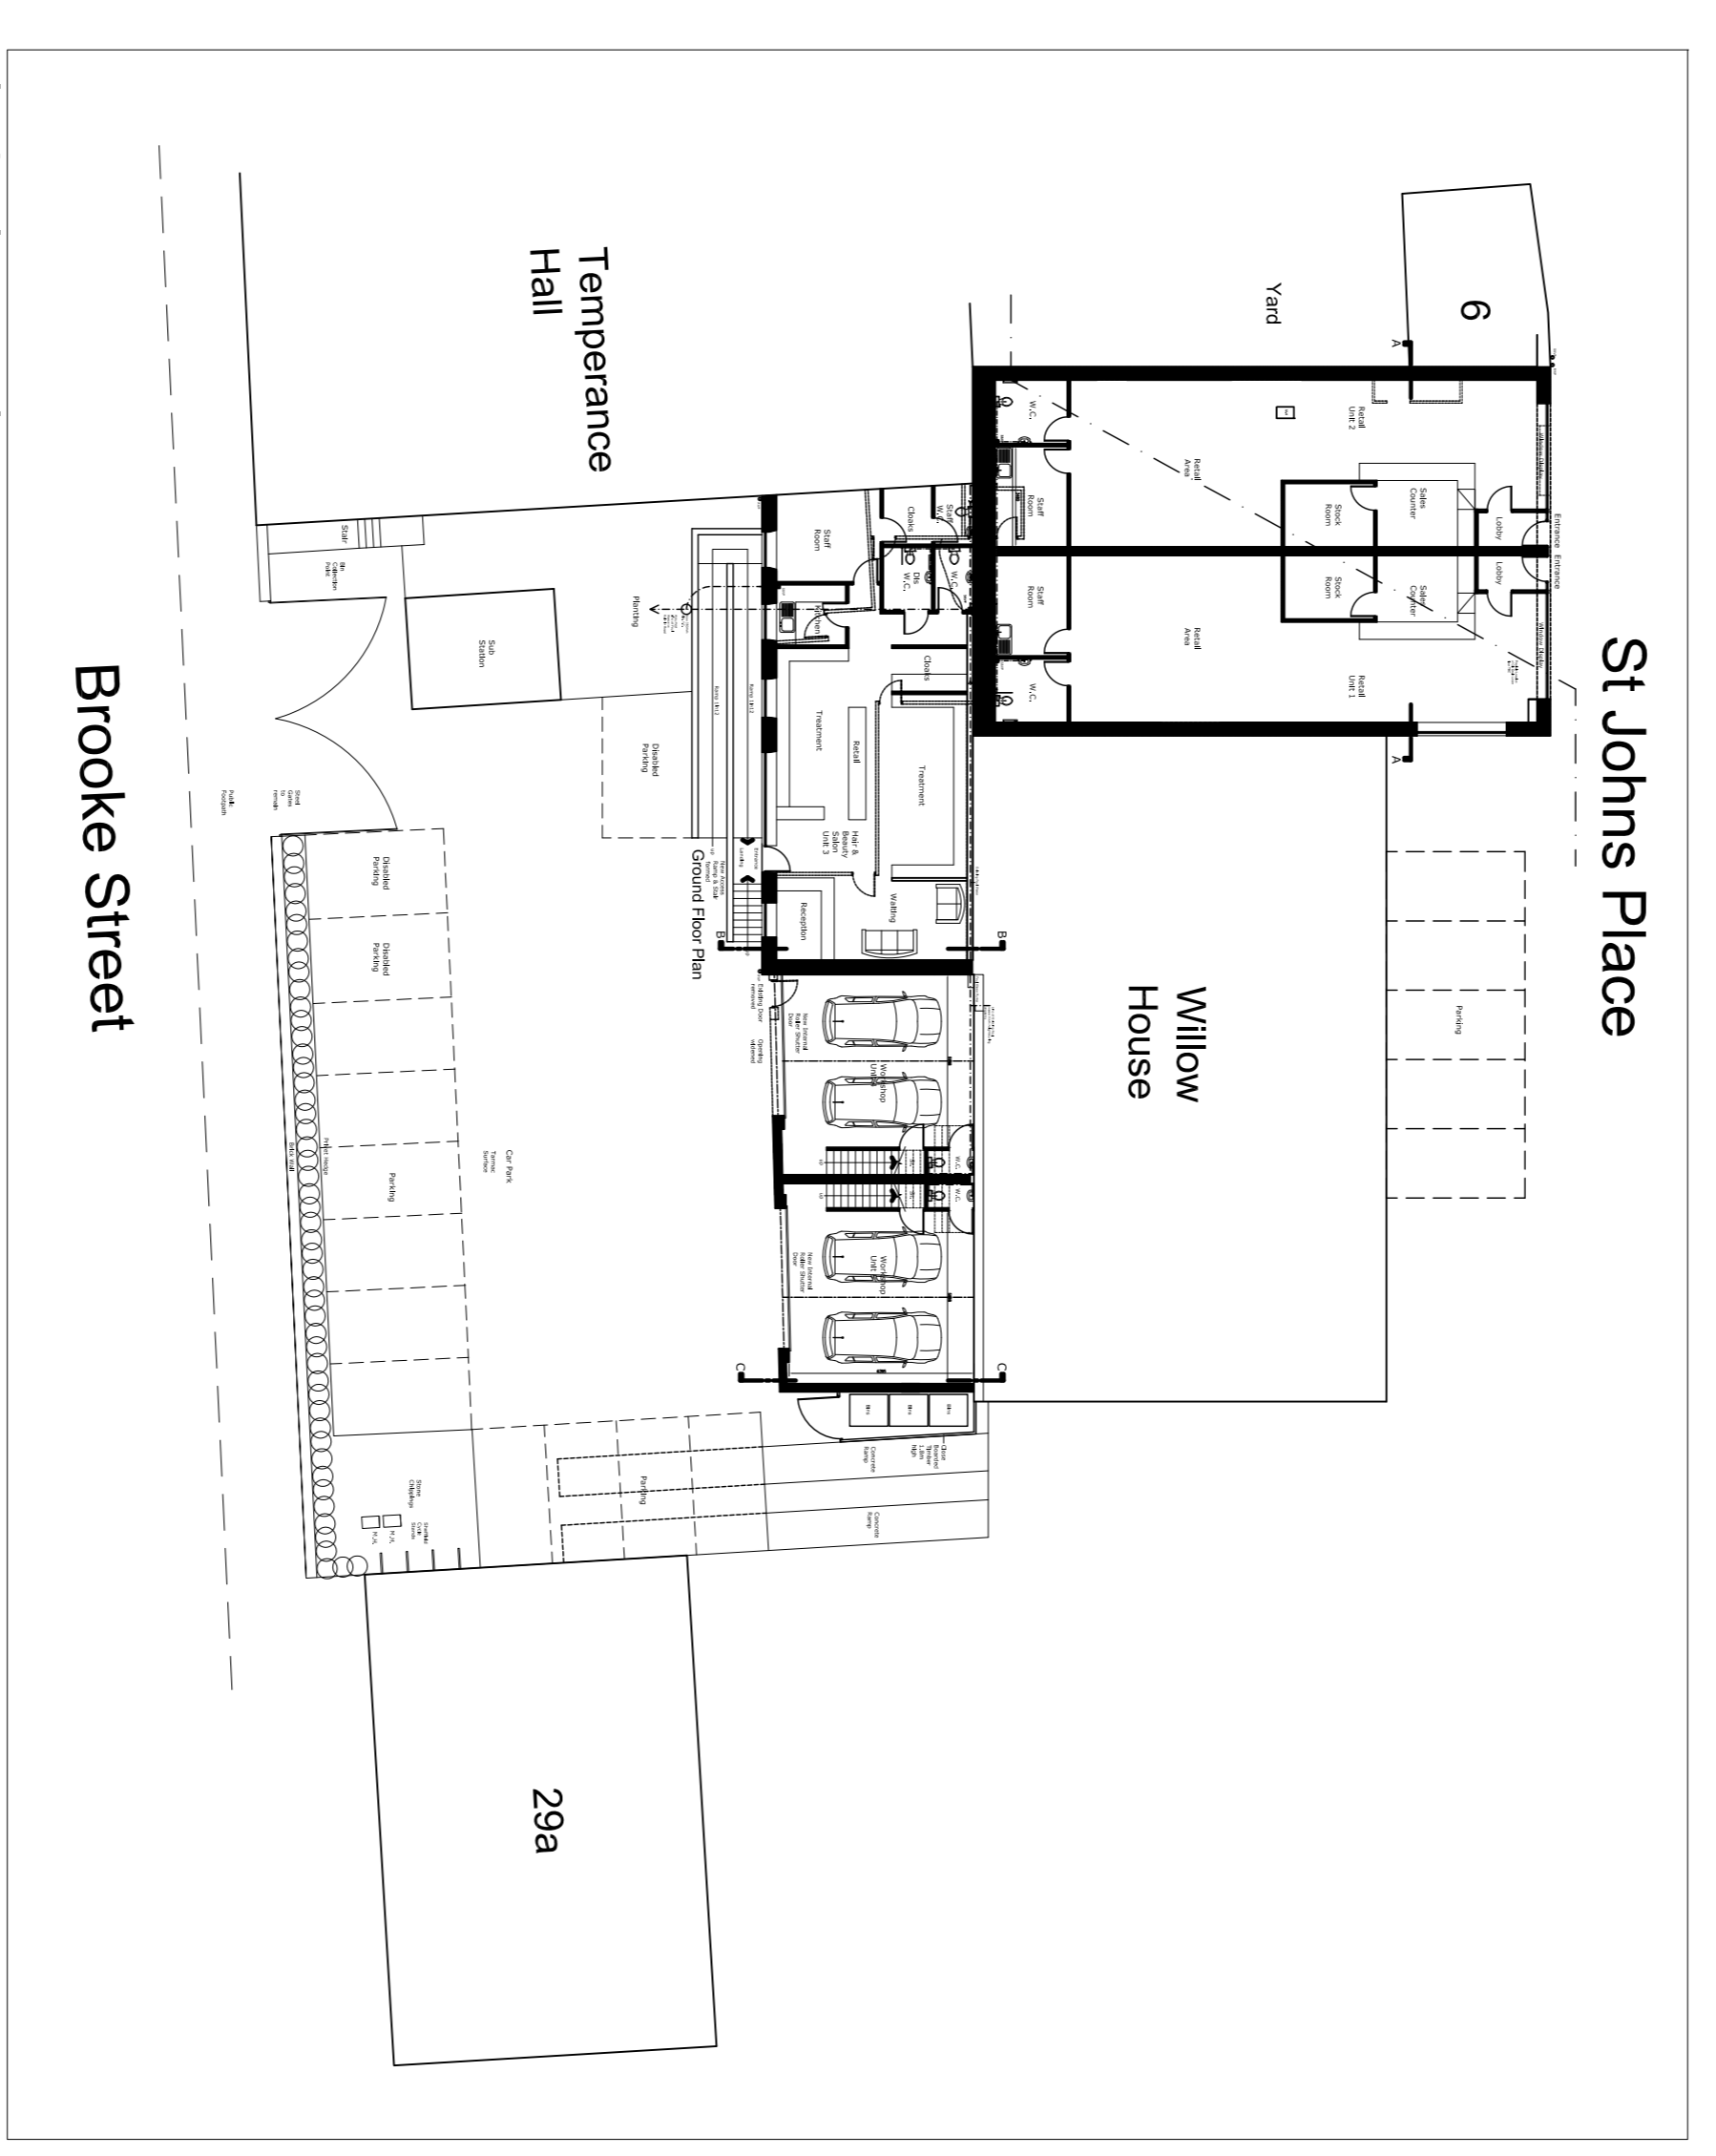

Block Plan Scale 1:250

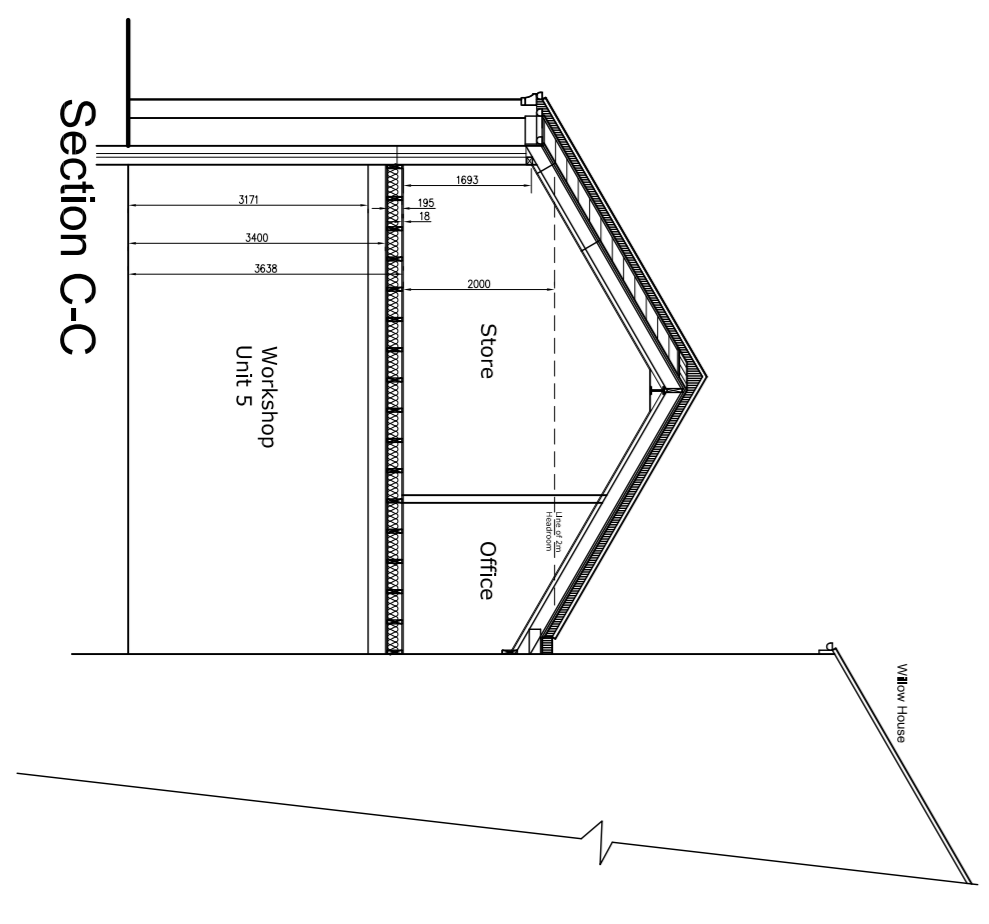

Section C-C

The drawings and the content and any associated documents are copyright of Forward Planning & Design Ltd and must not be used, reproduced or amended without prior consent, and for Building Regulations Approval, must be used in conjunction with the Building Regulations Application. The drawings are provided on the understanding that the client will be responsible for obtaining all necessary permissions and consents from all relevant authorities. 

Rev's 04-06-26 Proposals amended for revised Planning Application.  
Rev's 26-11-25 Bin Store, Bike Racks & Bin Pick up Point added to Block Plan at Planning Officers request.

**FORWARD PLANNING & DESIGN LTD**  
 566 Heaton Road, Heaton, Newcastle upon Tyne, NE6 6AA  
 Tel: 0191 274 8214  
 Email: info@forwardplanning.co.uk

**CLIENT**  
The Willow SSAS

**PROJECT**  
Park House, Brooke Street, Cleckheaton BD19 3RY

**DWG TITLE**  
Elevations & Sections as Proposed

DATE	JULY 25	DRAWN BY	JEH	DRAWING NO.	1646/05	A	B
SCALE	1:100@A1	CHECKED BY					