



This drawing and its content and any associated documents are copyright of Forward Planning & Design Ltd and must not be used, reproduced or amended without prior consent, and for Building Regulations Approval, Planning and/or for the purpose of obtaining Planning and/or other relevant consents. Forward Planning & Design Ltd shall not be held responsible for any errors or omissions. 

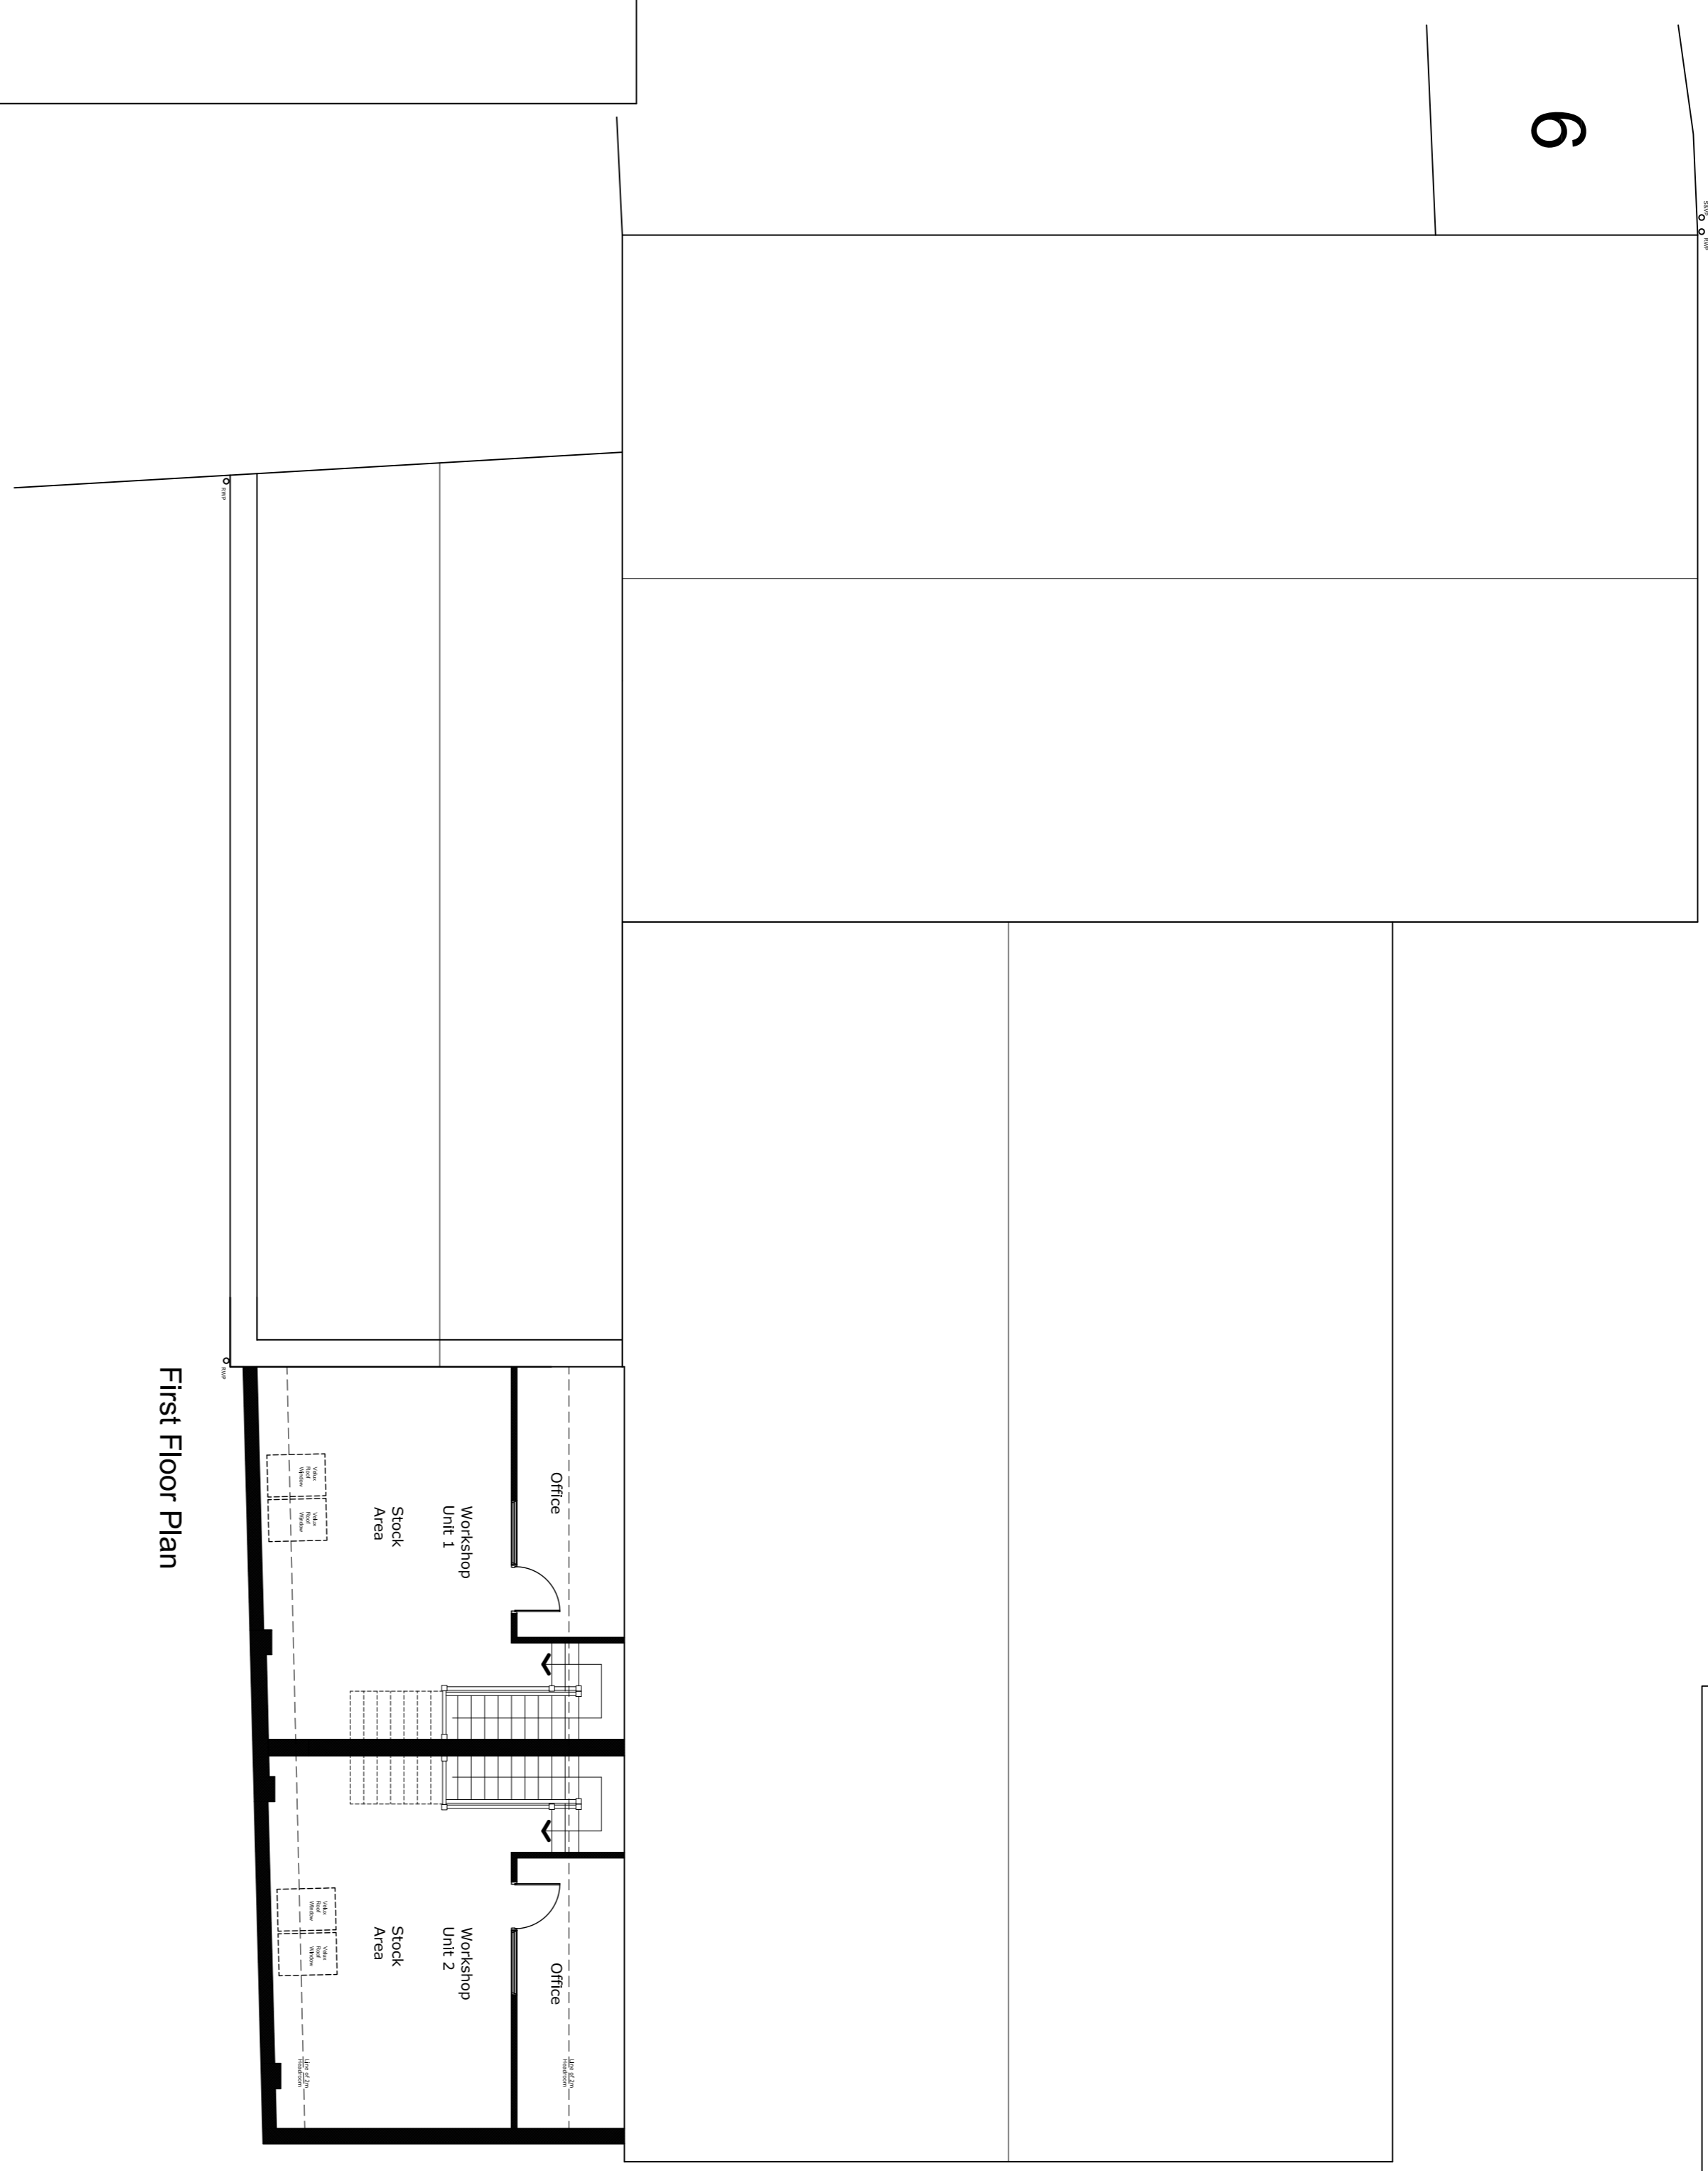

First Floor Plan

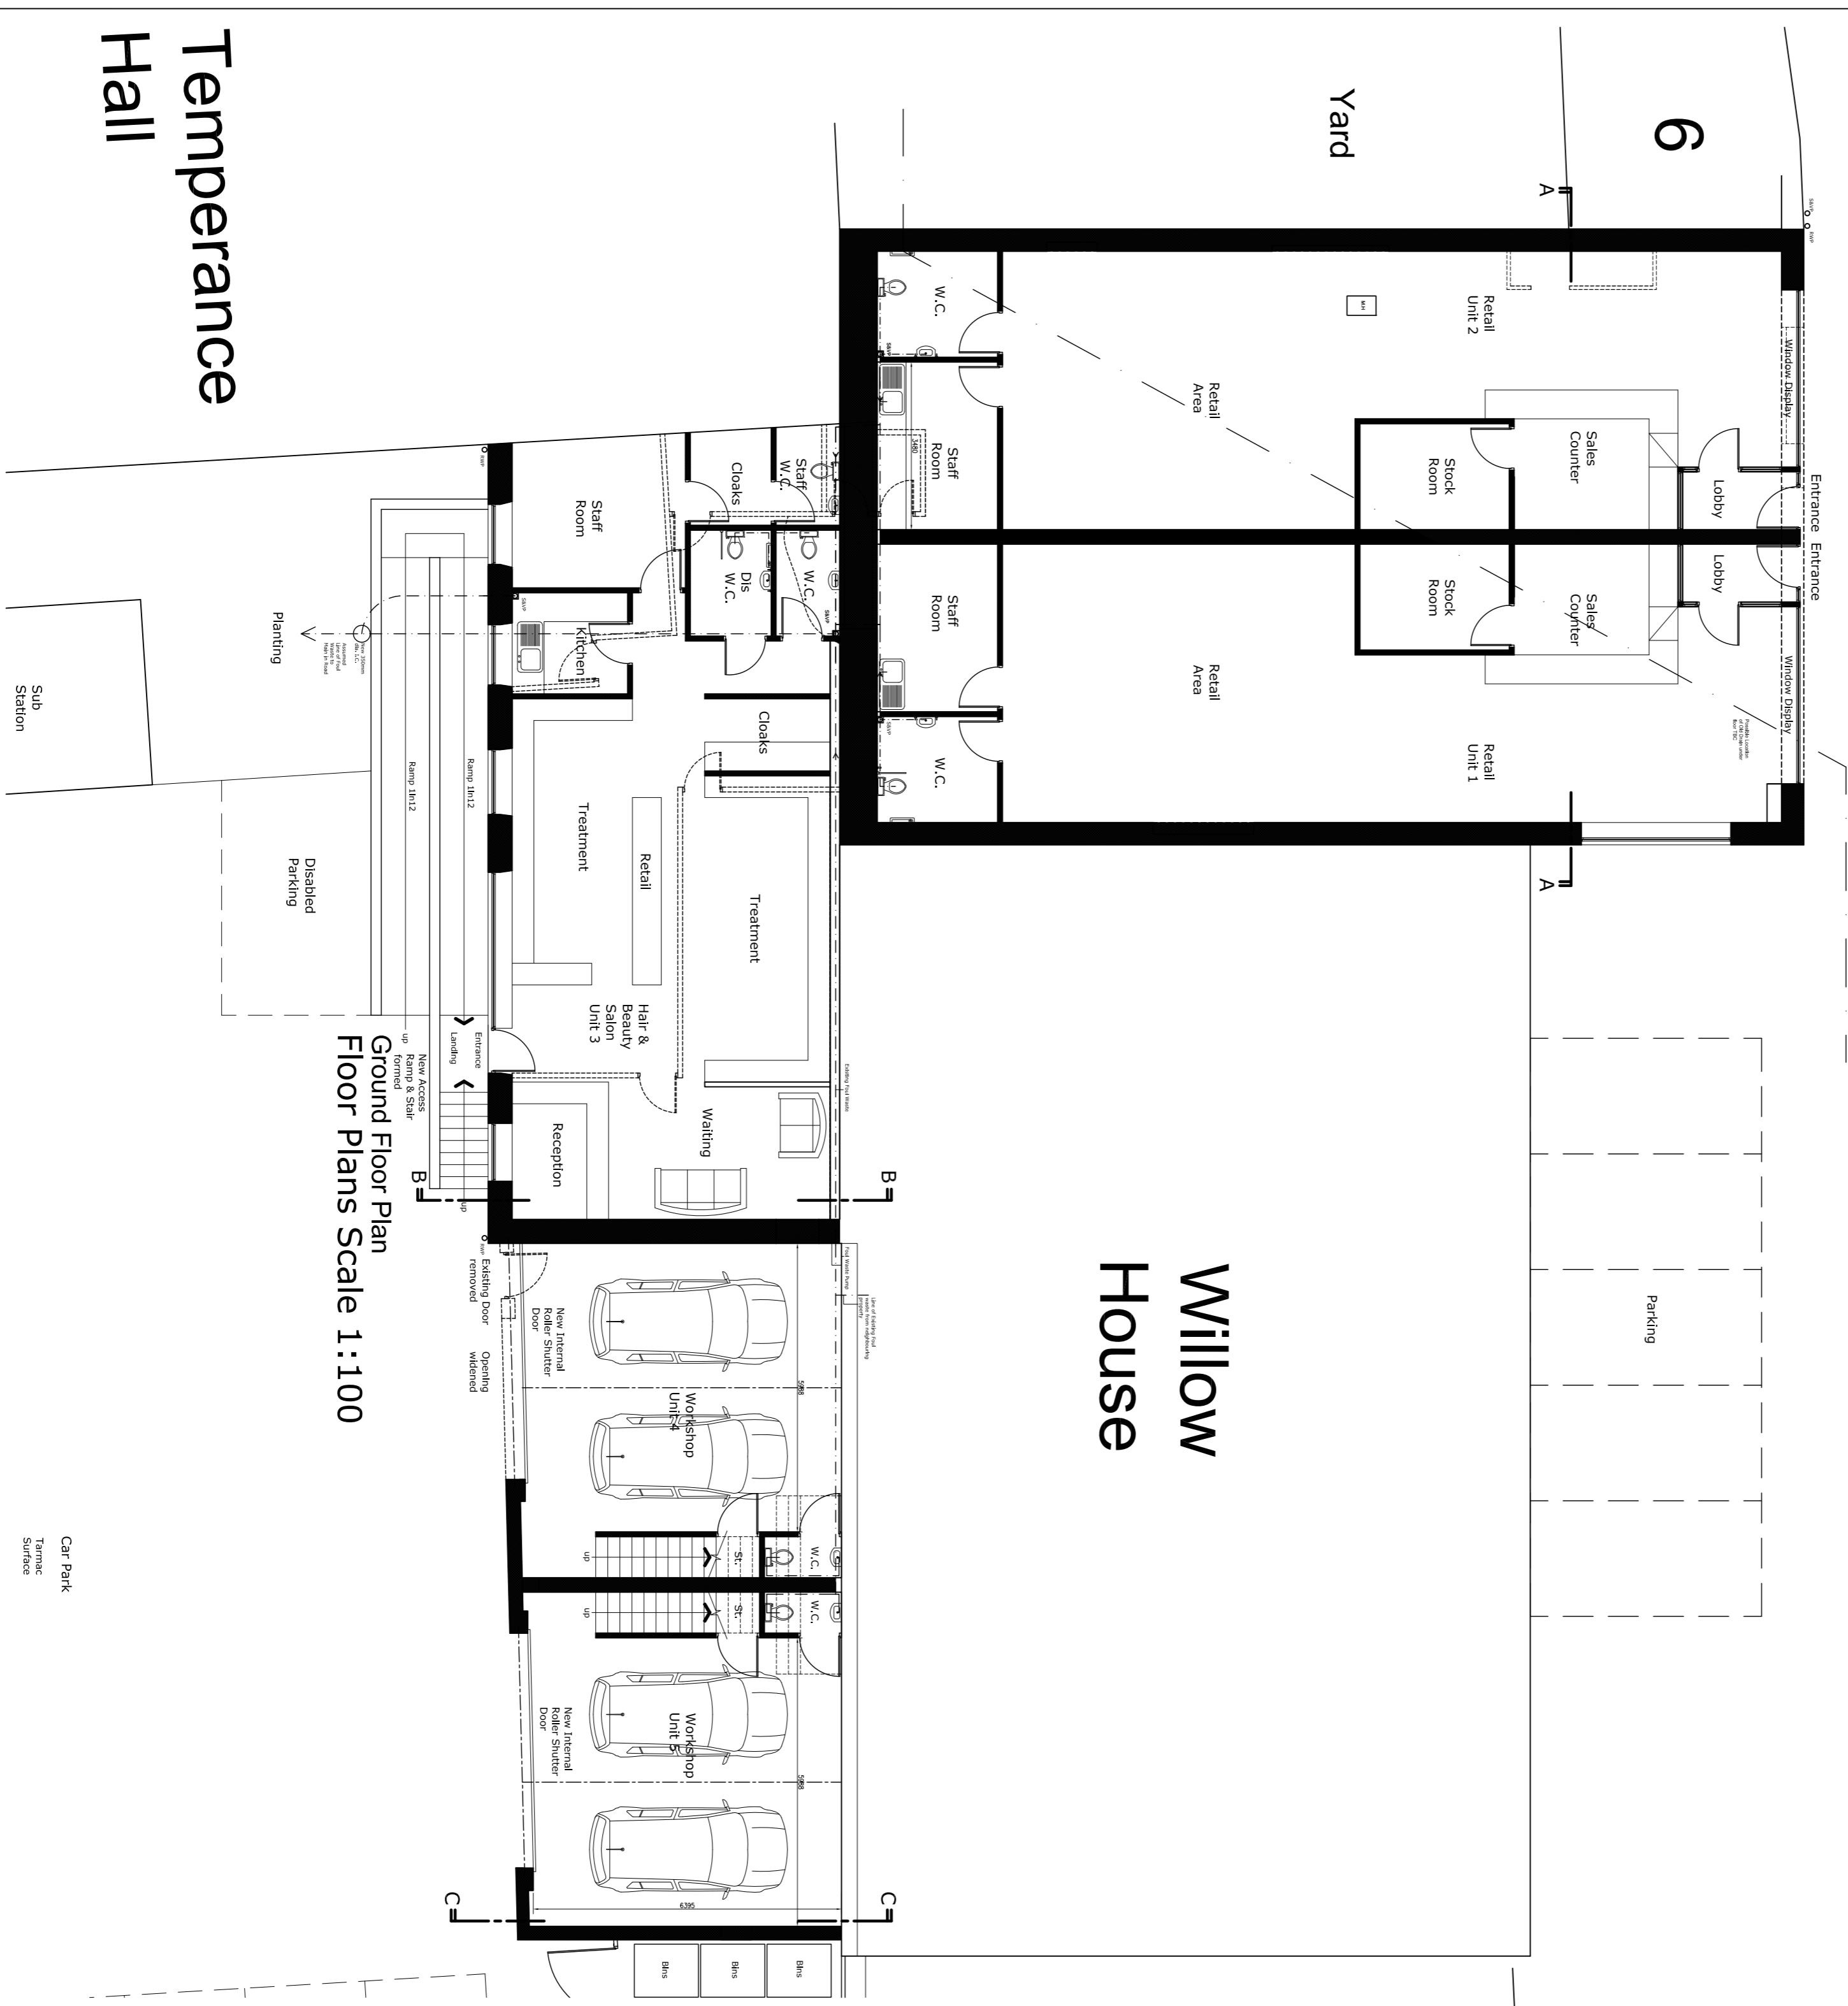

Ground Floor Plan  
Floor Plans Scale 1:100

# Temperance Hall

Car Park  
Terrace  
Surface

Rev'd 04-06-26 Proposals amended for revised Planning Application.

**FORWARD PLANNING & DESIGN LTD**  
 566 Heaton Road, Leeds LS12 3JG  
 Tel: 0113 275 1111  
 Email: info@forwardplanning.co.uk

**CLIENT**  
The Willow SSAS

**PROJECT**  
Park House, Broke Street, Cleckheaton BD19 3RY

**DWG TITLE**  
Floor Plans as Proposed

DATE	JULY 25	DRAWN BY	JEH	DRAWING NO.	1646/04	A
SCALE	1:100@A1	CHECKED BY				