



Existing South East Elevation
1 : 100



Existing North East Elevation
1 : 100




Existing South West Elevation
1 : 100



Existing North West Elevation
1 : 100

- PLEASE NOTE**
- DO NOT scale from this drawing, use figured dimensions only.
 - All dimensions to be checked on site by the contractor.
 - Please report any discrepancies to JHA Architecture Ltd immediately.
 - All setting out dimensions are approximate. To be marked out on site for approval by JHA Architecture Ltd prior to construction.

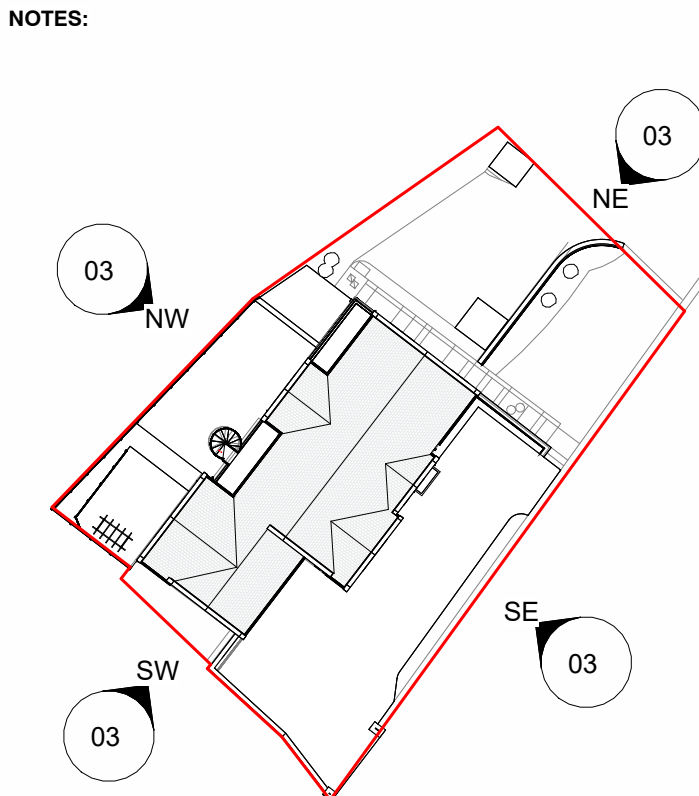

REV	DATE	DESCRIPTION	DRAW
A	08.06.26	Planning Issue	CT

Issue:

PLANNING ISSUE

Project/ Client:

**PROPOSED ALTERATIONS TO
CASTLE VIEW HOUSE, NEW MILL ROAD,
HOLMFIRTH, WEST YORKSHIRE, HD9 7LT
FOR HAKEEM PICKERING-SMITH**

Drawing Title:

EXISTING ELEVATIONS



JHA Limited, West Suite,
Second Floor, Unit F,
South Quay,
Lakeside Boulevard,
Doncaster, DN4 5PL

T 01302 364 565
E enquiries@j-h-a.co.uk
W www.j-h-a.co.uk

Scale: As indicated Date: MAY 2026

Drawn By: CT Checked By: DT

Drawing No: 2025/100/03A Sheet Size: A1