




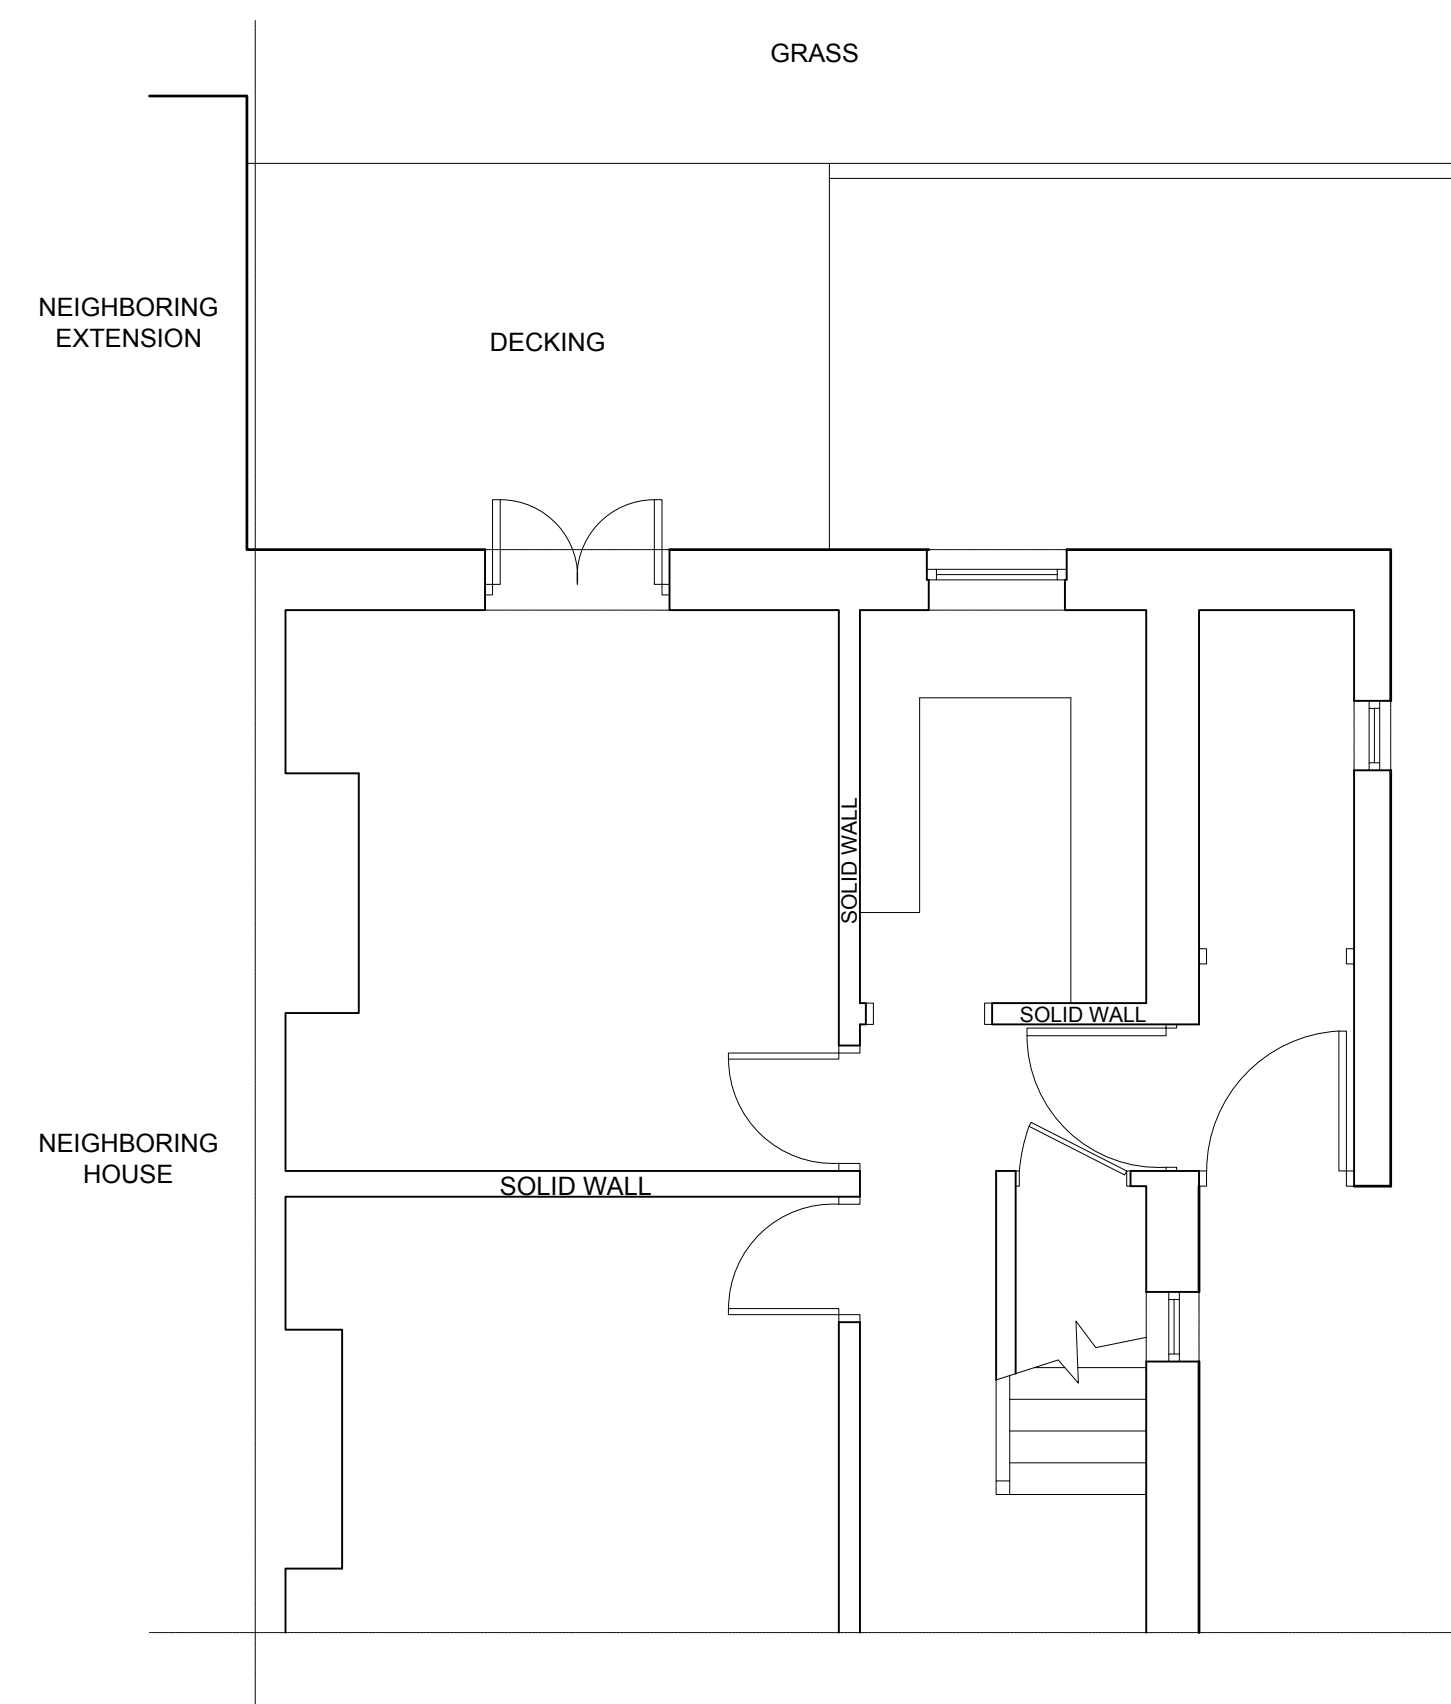

GROUND FLOOR PLAN (as existing)

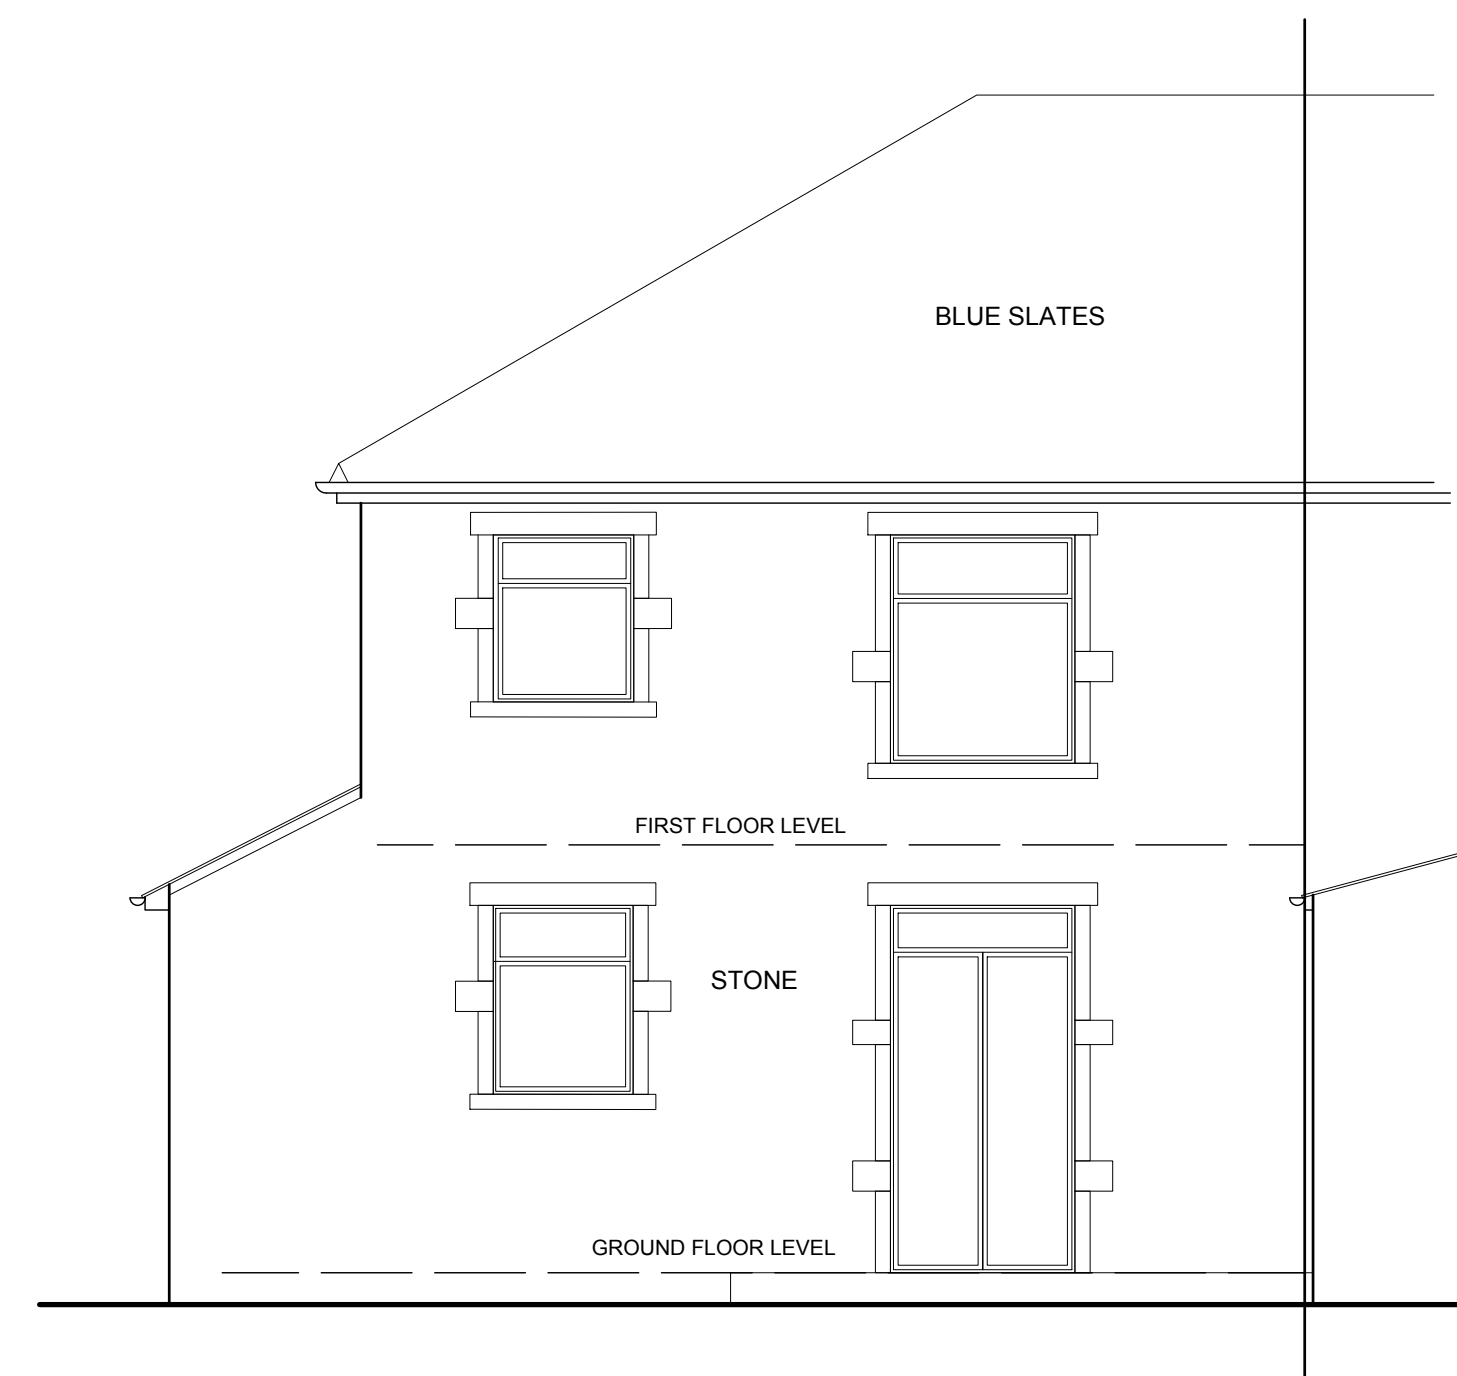

REAR ELEVATION (as existing)

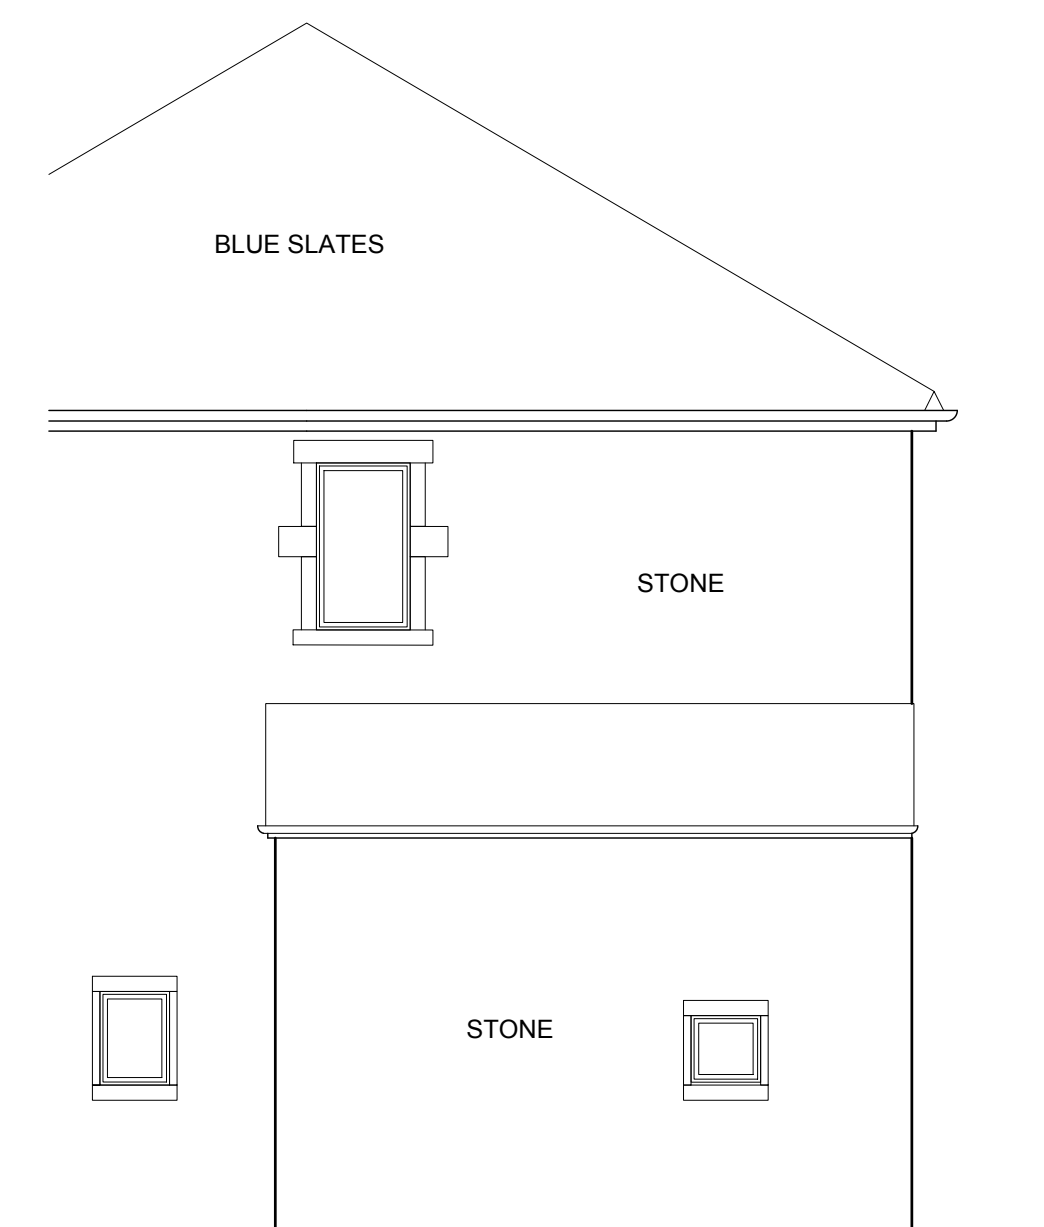


SIDE ELEVATION (as existing)




BLOCK PLAN SCALE 1:1250 ON A1


ALL DRAWINGS DRAWN AT SCALE 1:50 ON A1

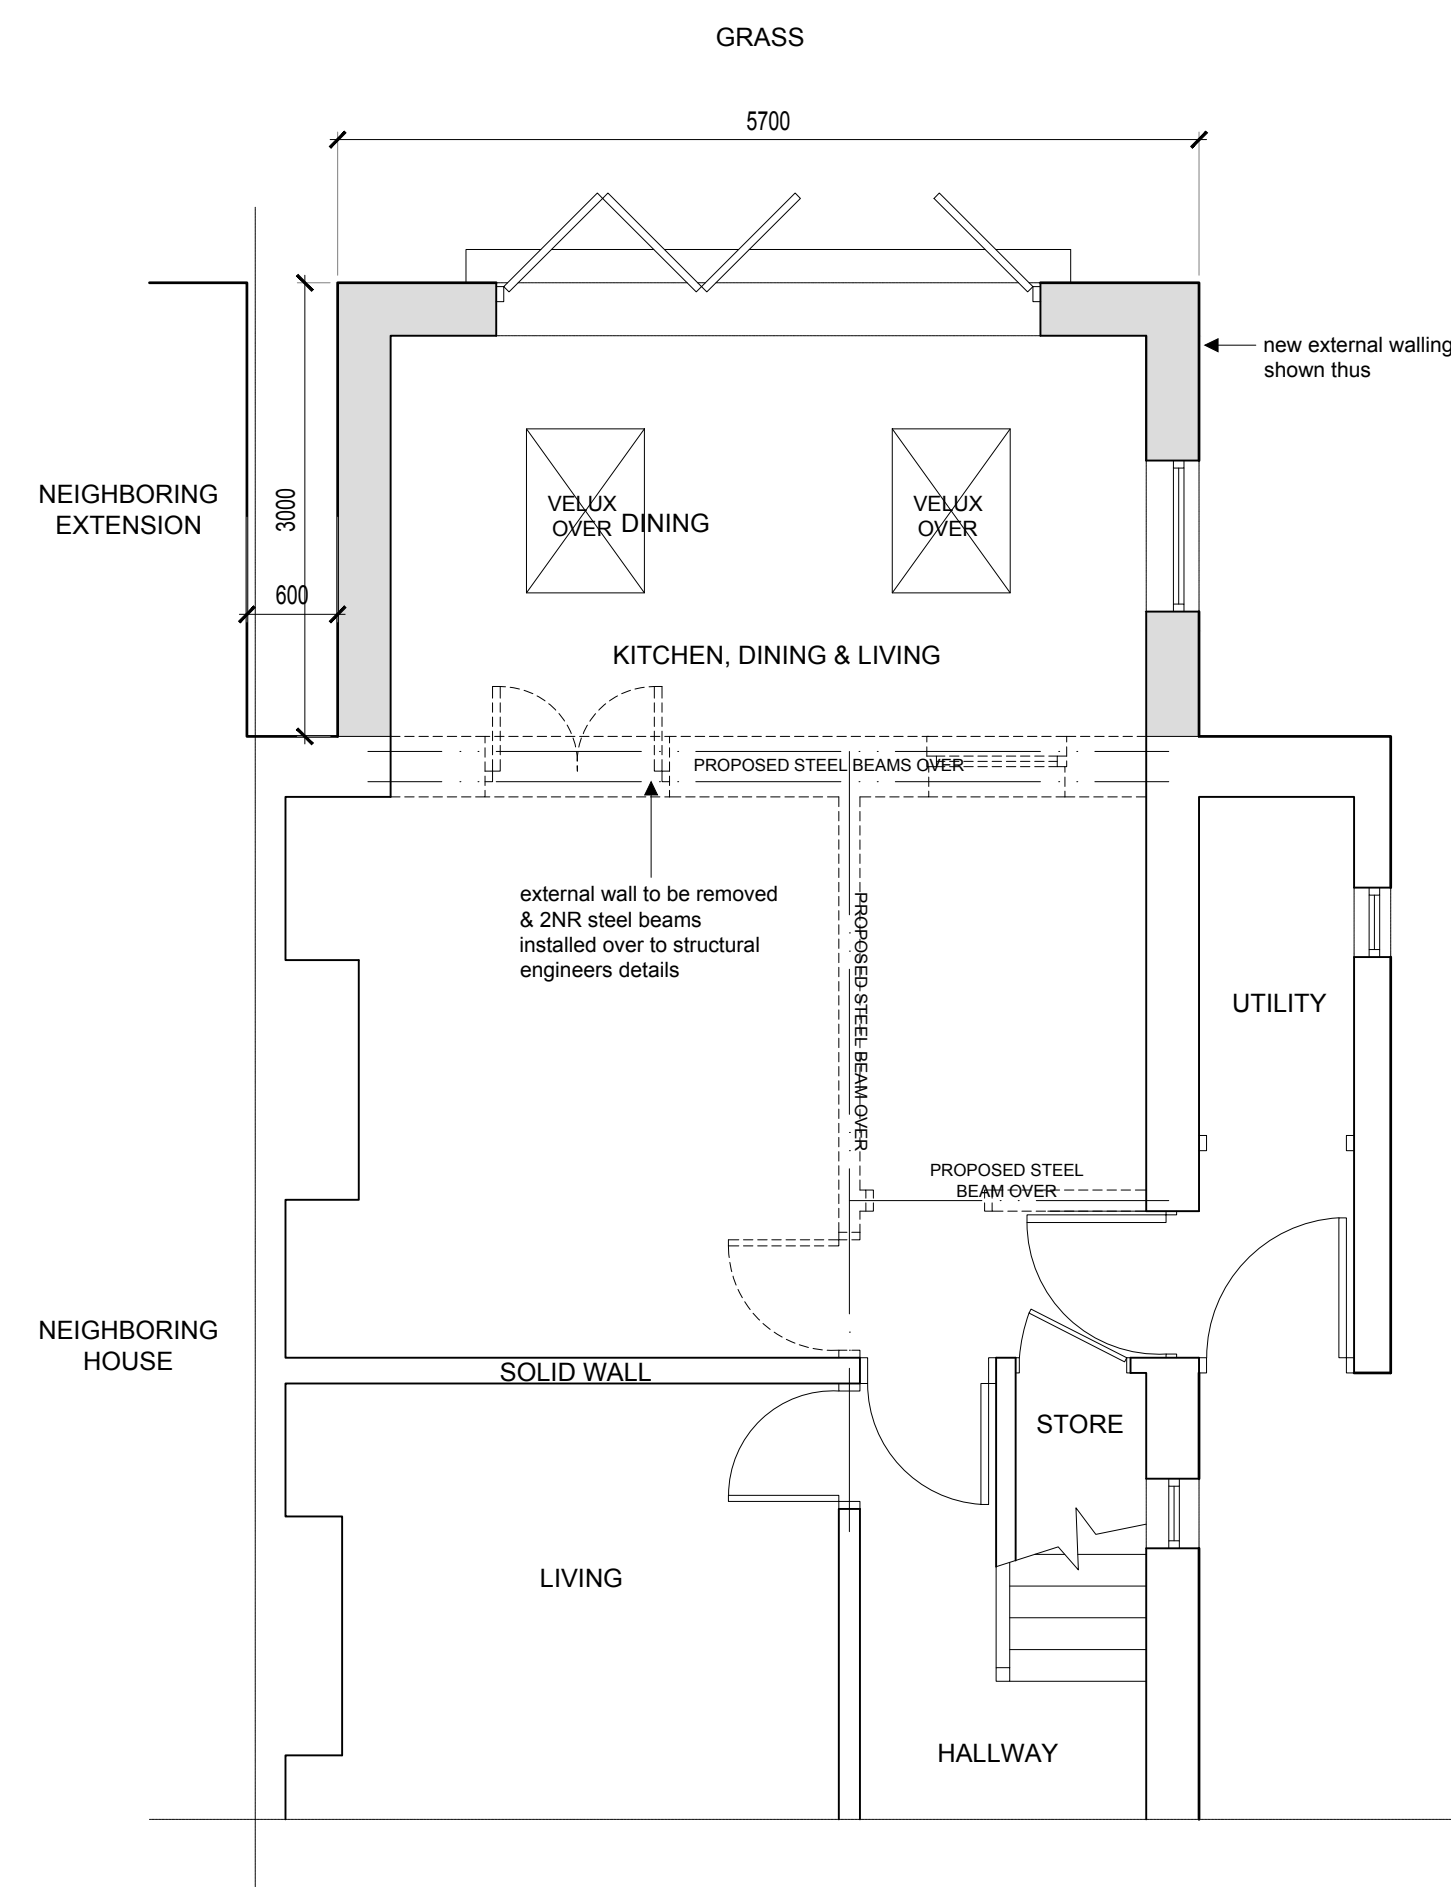

GROUND FLOOR PLAN

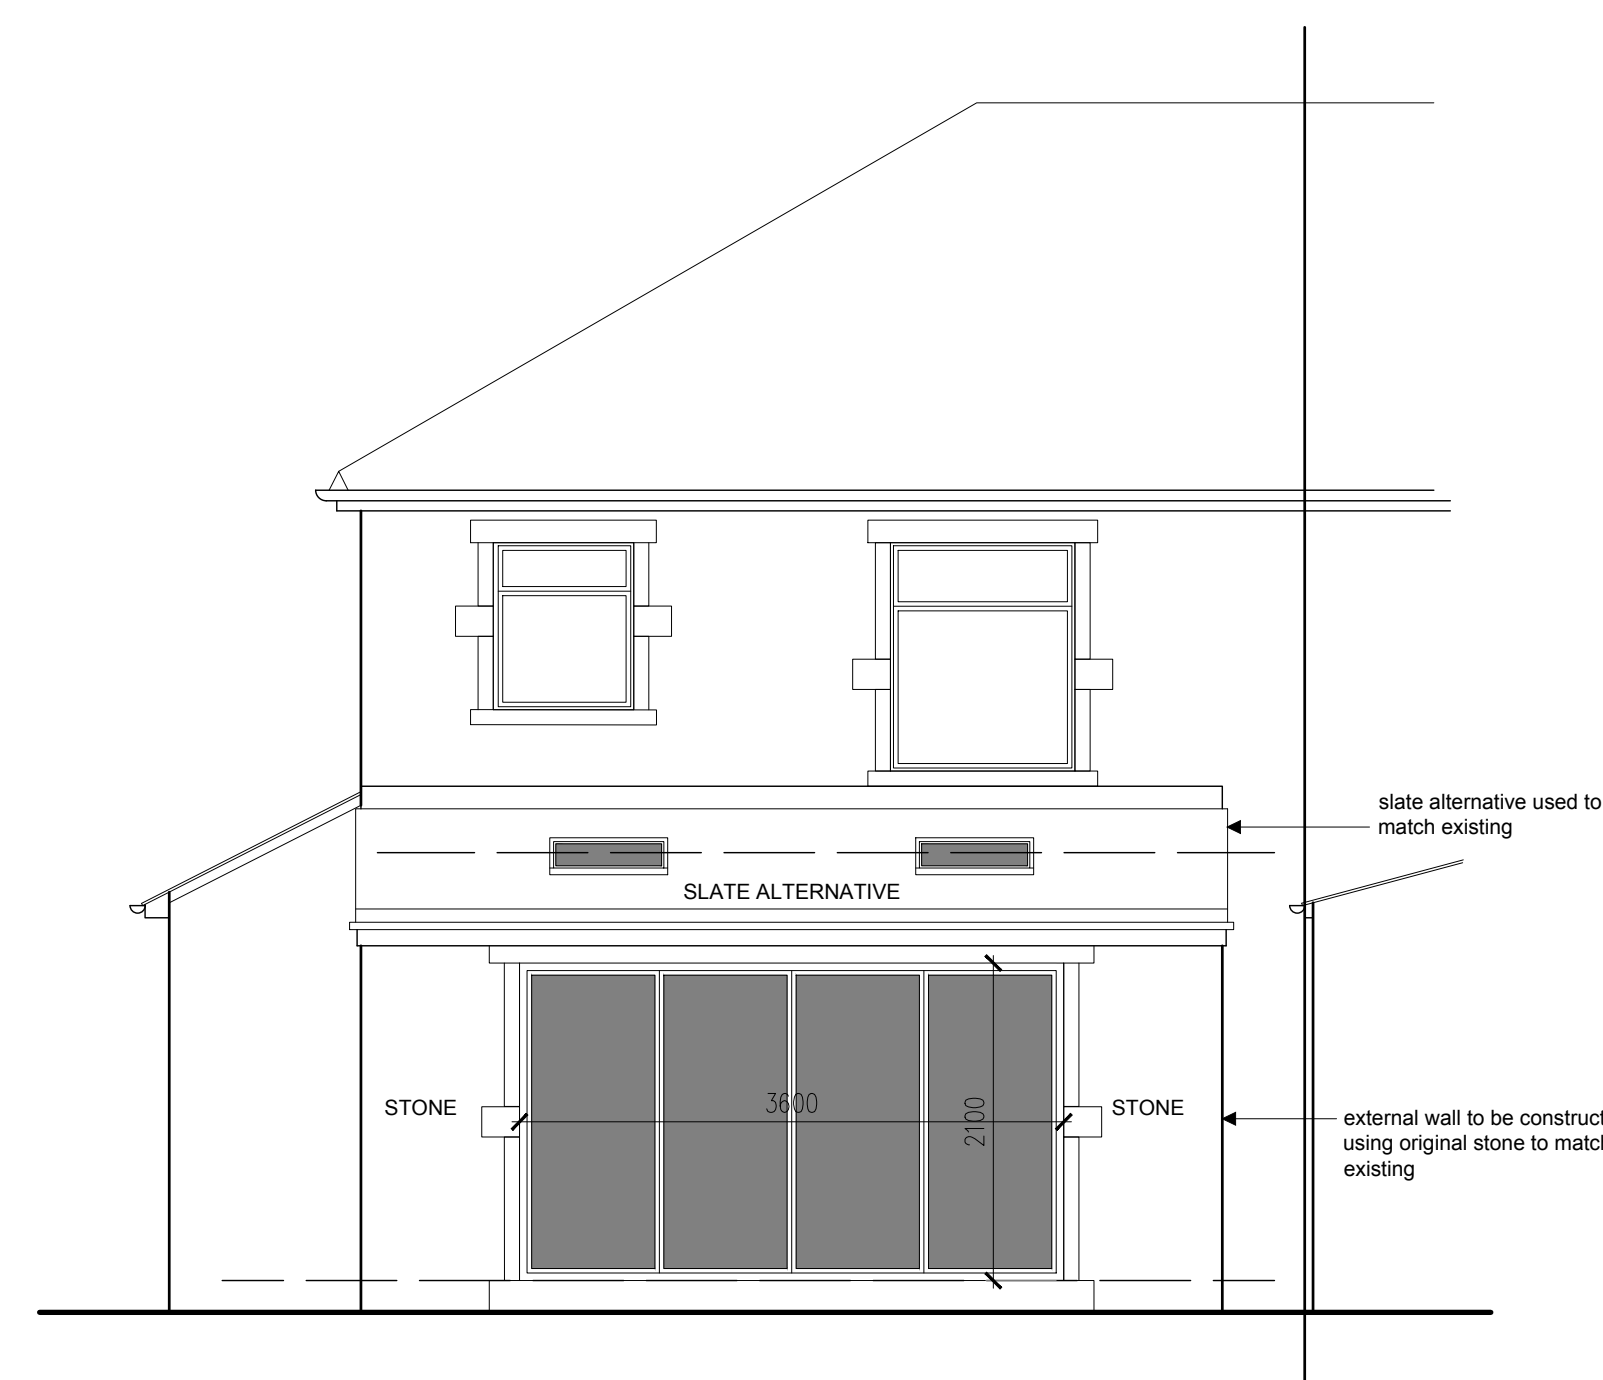

REAR ELEVATION

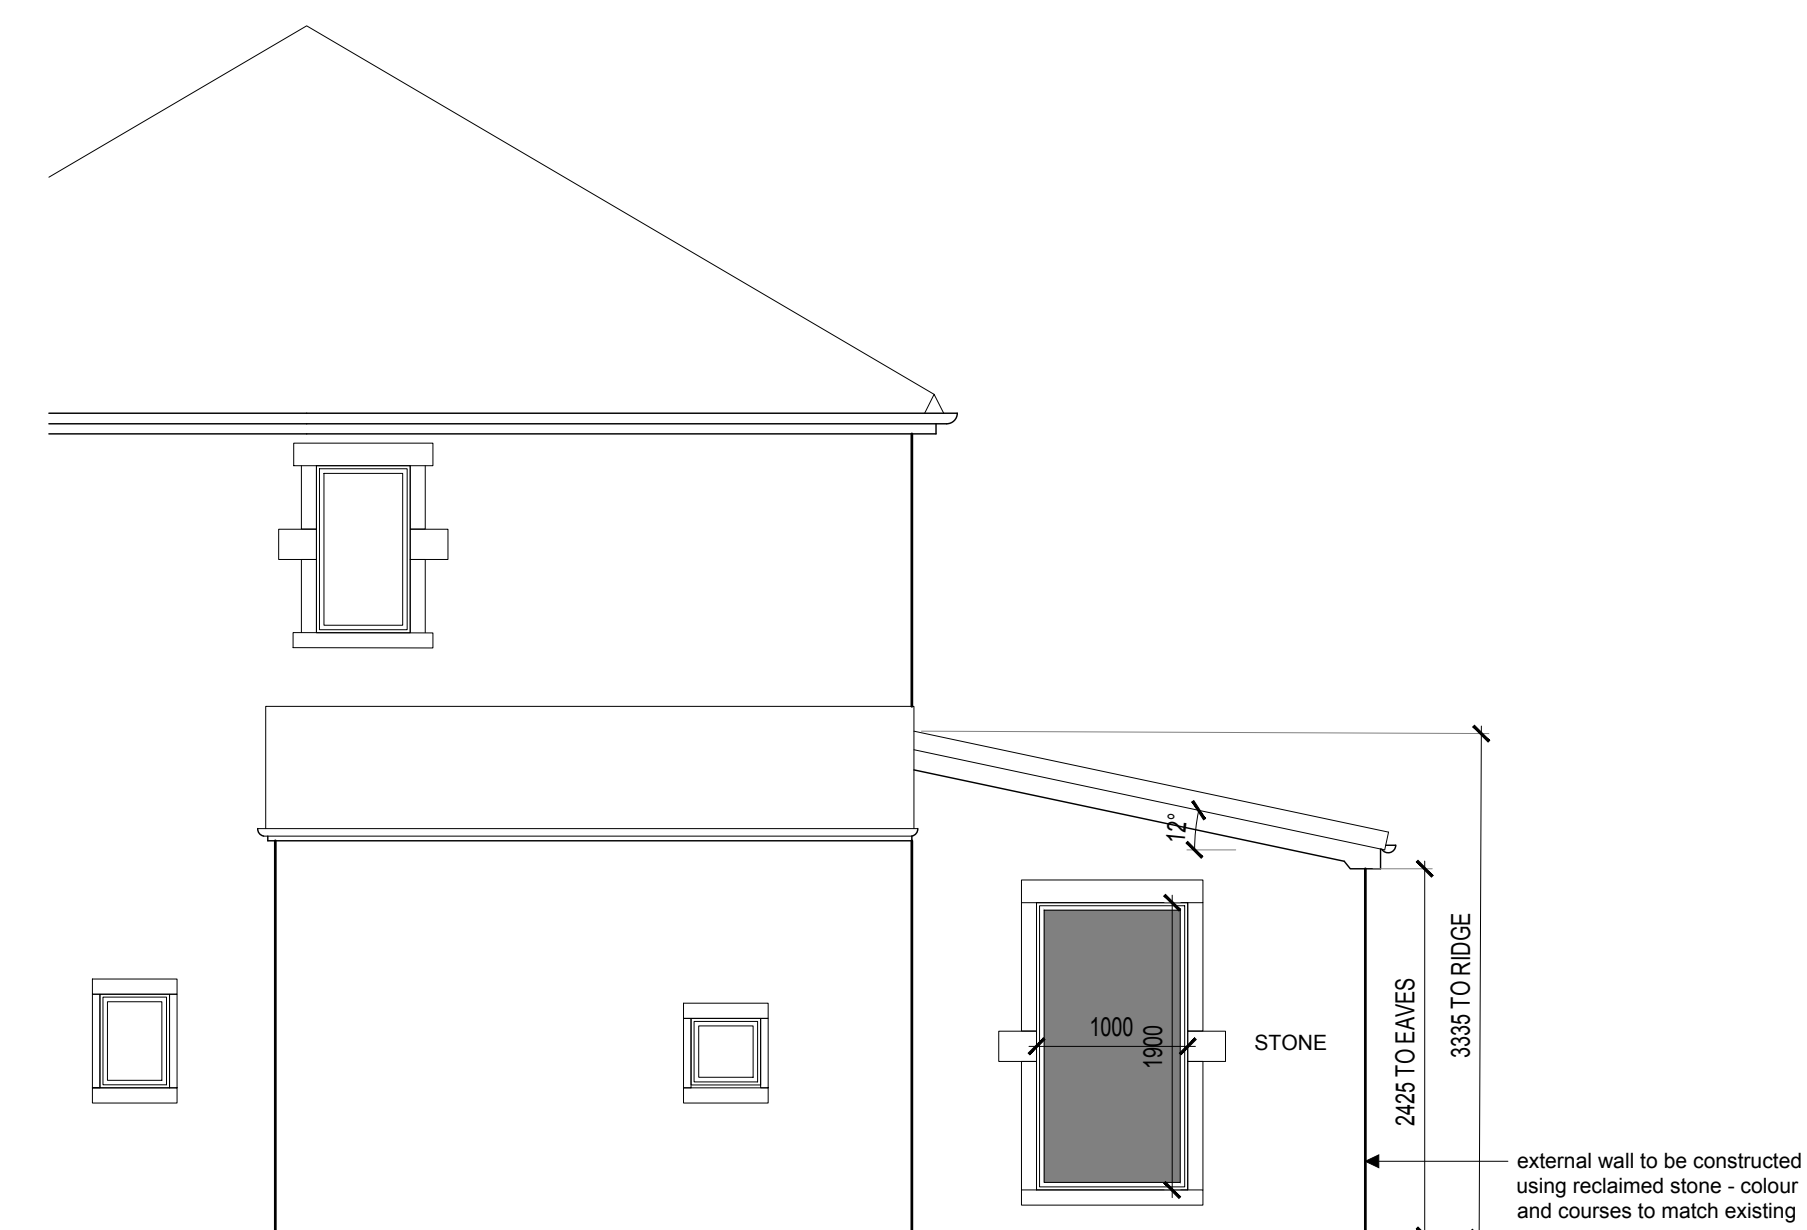

SIDE ELEVATION