






Plot 19 Roof Plan
1 : 100

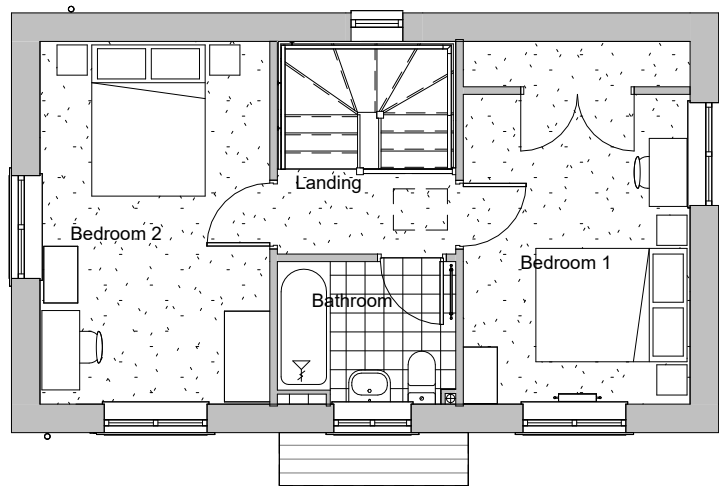


Plot 19 First Floor
1 : 100

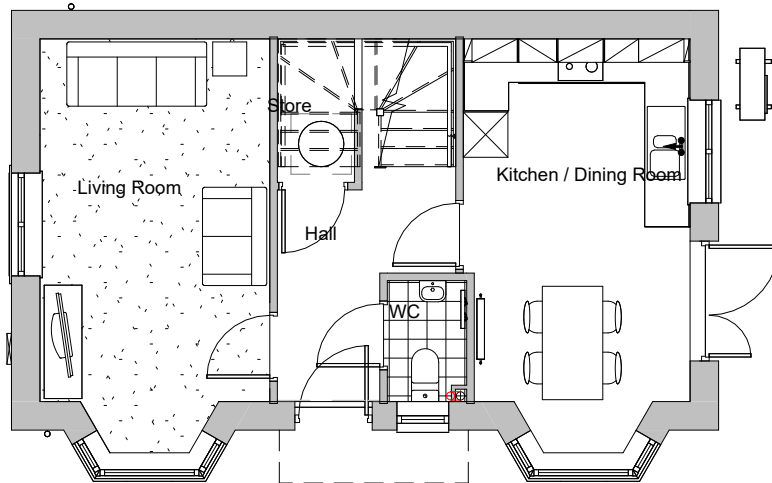


Plot 19 Ground Floor
1 : 100

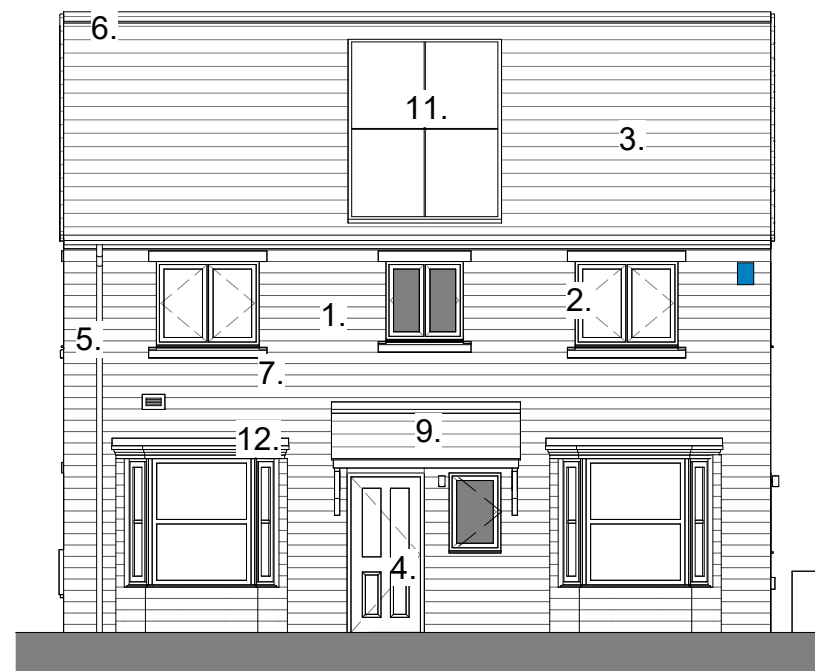


Plot 19 - Primary entrance Elevation facing South
1 : 100

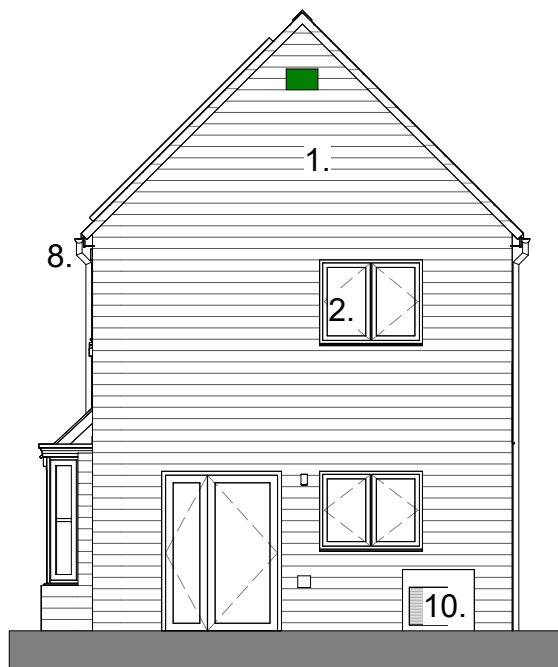

Plot 19 - Rear garden Elevation facing East
1 : 100

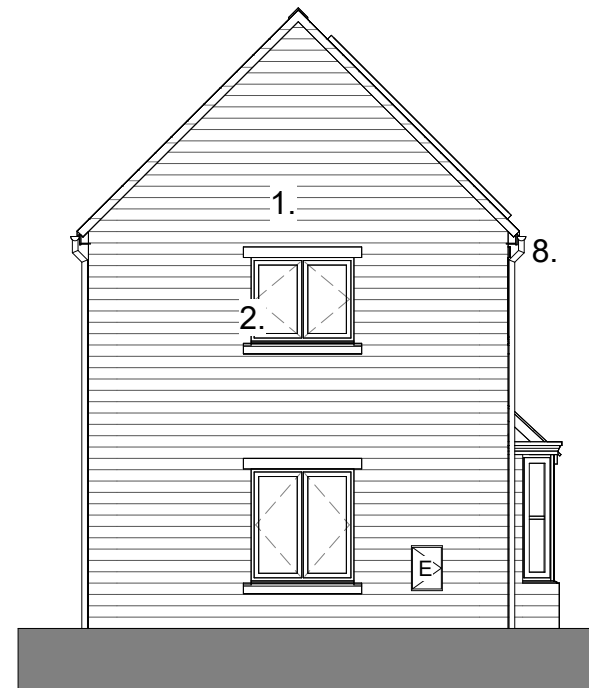

Plot 19 - Gable Elevation facing West
1 : 100

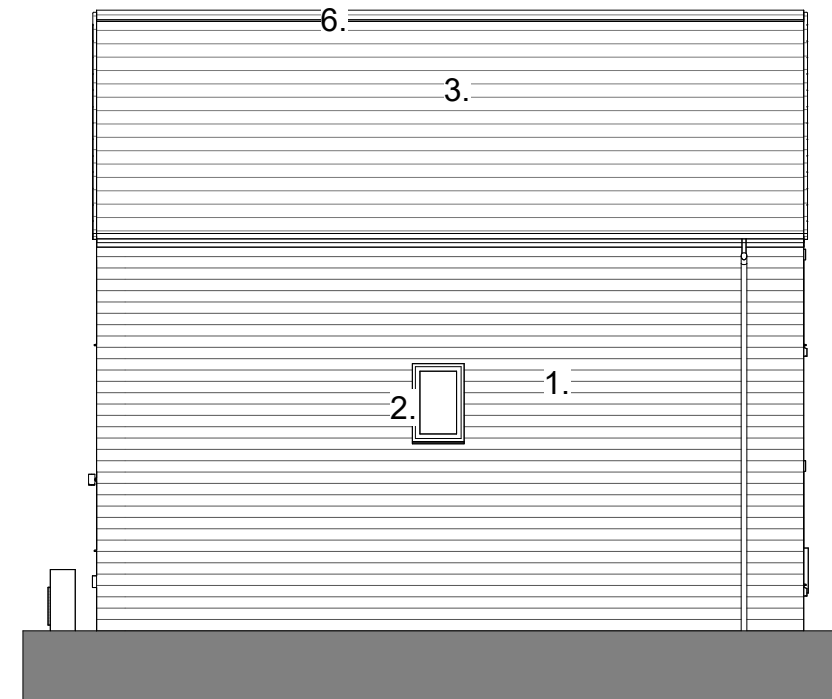

Plot 19 - Side Elevation facing North
1 : 100

Material Schedule

- Artificial Pitched Face - Weathered Stone Walling.
- UPVC window frames - colour white.
- Concrete TLE roof tiles (colour brown).
- Pas 24 composite external door, colour black, frame white.
- Black UPVC half round profile gutters & round profile down pipes.
- Cast stone cills (buff).
- Overhanging eaves with uPVC fascia (white).
- Monopitch GRP door canopy.
- Heat pump exchanger, subject to specialist specification.
- Bay window with GRP roof.
- Area of PV to be confirmed.
- Bay windows with GRP Roof.

KEY:

- E Electric Meter Box
- Stippotyle Obscure Glazing
- Proposed bat box.
- Proposed bird box.

Number and Position of faunal boxes to be confirmed.

(C Acanthus WSM Architects Ltd.

The general contractor is responsible for the verification all dimensions on site and the architect is to be informed of any discrepancy.

The status of information contained in a computer copy of this drawing shall be limited to that conveyed by the paper copy.

Design Criteria

Site to comply with the following design criteria subject to confirmation of the form of construction and assessment by an external accredited assessor.

Revisions:

Rev	Description	Date	Issued by
P1	First issue	12.01.26	MN
P2	Cavity wall width increased. Gross internal area increased to Loxley and Dovedale house type at clients request.	11.02.26	CF/SH
P3	SVP's positioned externally as per instruction from the client	07.04.26	MN/SH
P4	SVP position to Dovedale House Type amended following comment from the client.	09.04.26	MN/SH
P5	Indicative PV panels added. Window heads amended. Faunal boxes indicated.	11.05.26	CF/SH

Jack Lunn

Scale As indicated @A1

Date May 2026

Drawn/Checked MN / SH

1260.81- AWSM- ZZ- ZZ- DR- A- 166

Status S3 Rev P5

2B4P Plot 19

Heaton Grange
Batley

Studio 11, 2 King Charles Street, Leeds, LS1 6LS www.acanthuswsm.com t:0113 239 3414. email:architects@acanthuswsm.com

Acanthus
WSM
Architects

1 0 1 2 3 4 5
SCALE 100 m
1:

S:\126081 Heaton Grange, Batley\WIP\CAD and Design\3D Model\Site Layout.rvt

12/05/2026 10:52:14