


8 7 6 5 4 3 2 1


F
E
D
C
B
A

Joining Point

FRONT ELEVATION

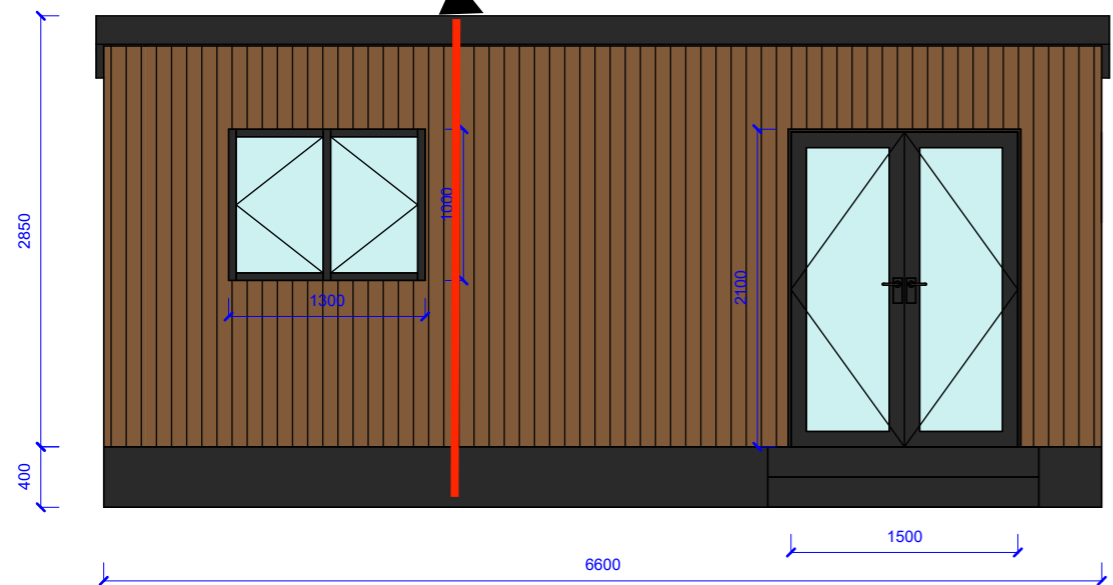


LEFT ELEVATION


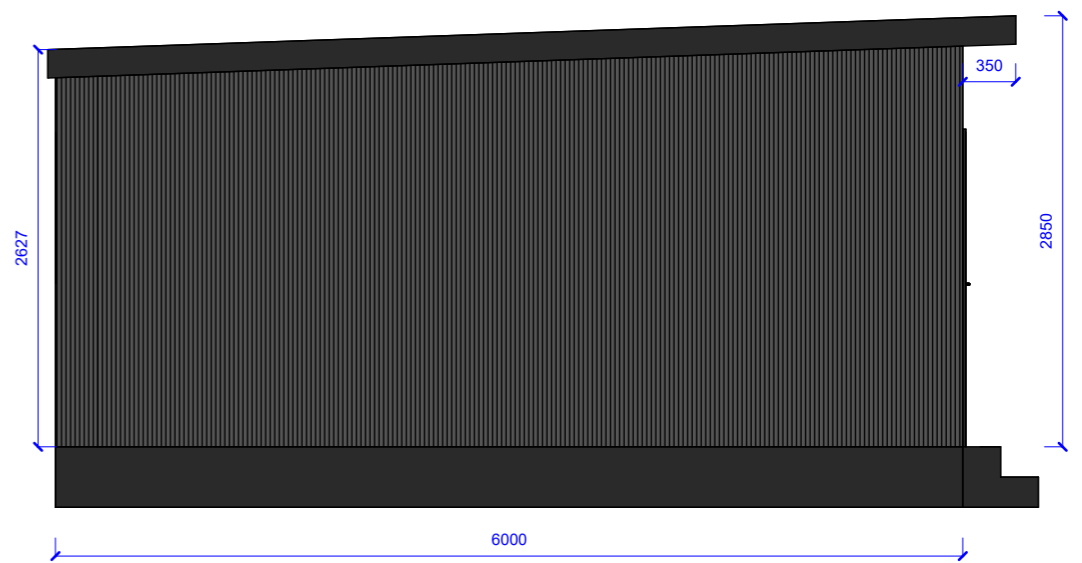


Joining Point

REAR ELEVATION

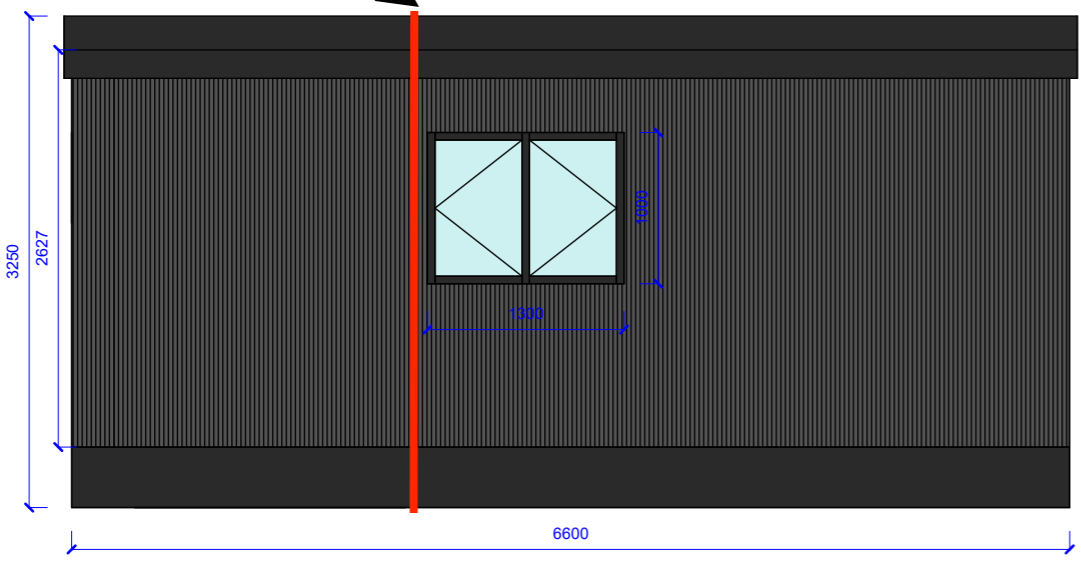

RIGHT ELEVATION

 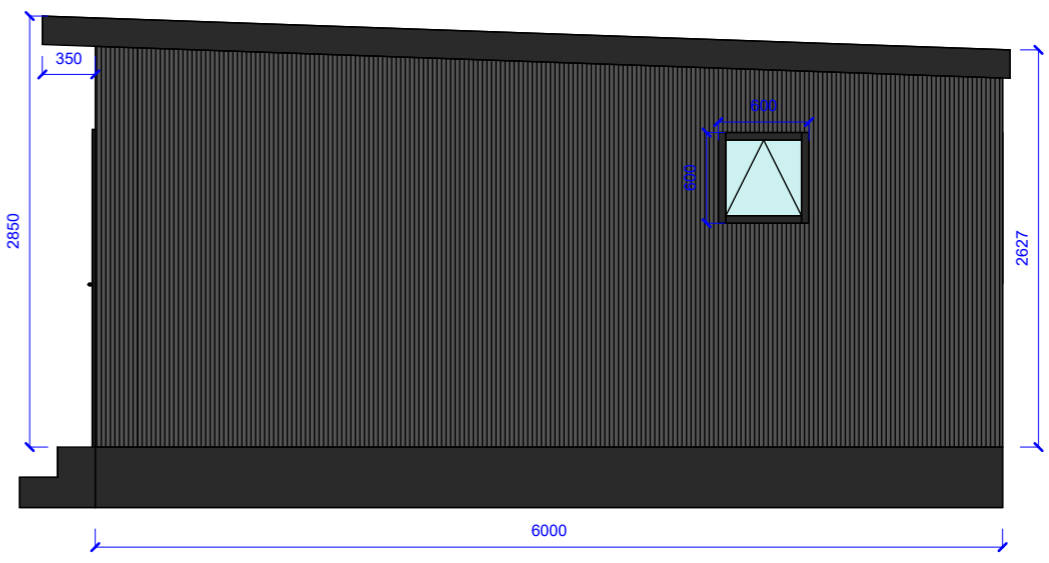

VISUAL SCALE 1:50 @ A3

8 7 6 5 4 3 2 1

TITLE: GARDEN ANNEXE	CLIENT: WYNMARIE SUGDEN
DWG NO:	CLIENT ADDRESS: 129 CLOUGH LANE MIXINDEN HALIFAX HX2 8SN
DRAWN: IVHARUE IMOKHA	APPROVED BY CLIENT:
DATE: 03/06/2026	
SCALE: 1:50 SIZE: A3	
REV: SHEET 4 OF 6	