



All dimensions to be verified on site. Do not scale this drawing. All discrepancies to be clarified with project Architect.  
 Ordnance Survey material is used with the permission of The Controller of HMSO, Crown copyright AR 159870.

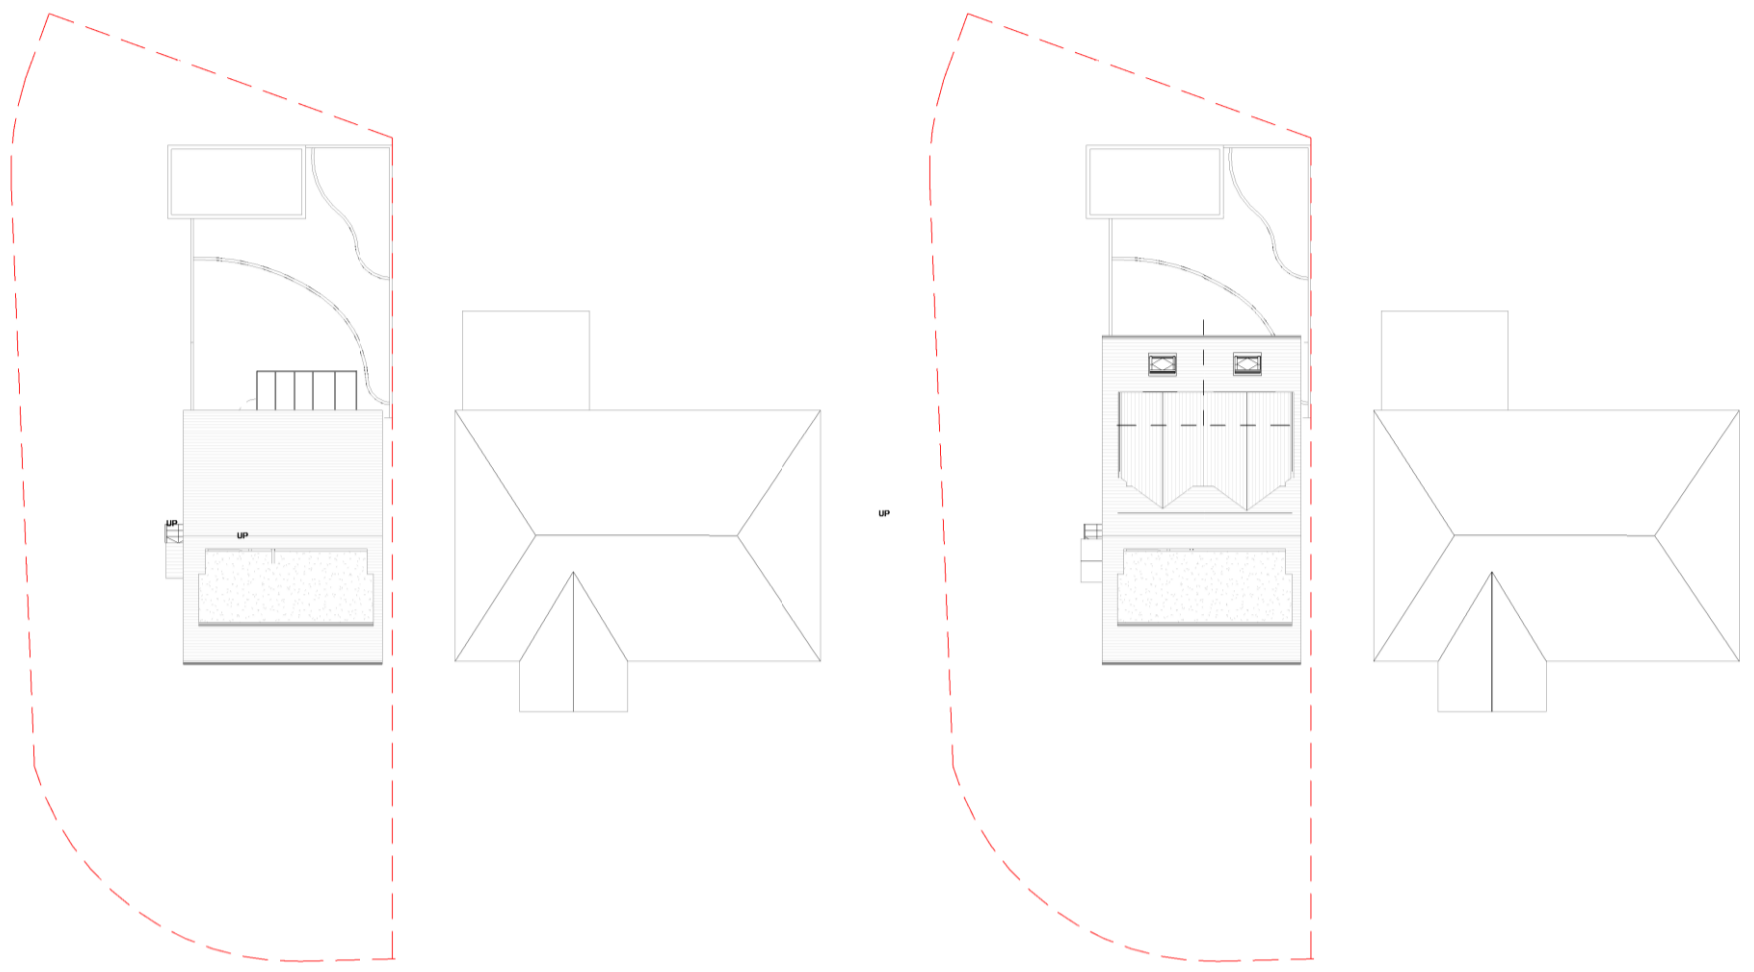


**Existing Site Plan**  
 Scale: 1 : 200


**Proposed Site Plan**  
 Scale: 1 : 200

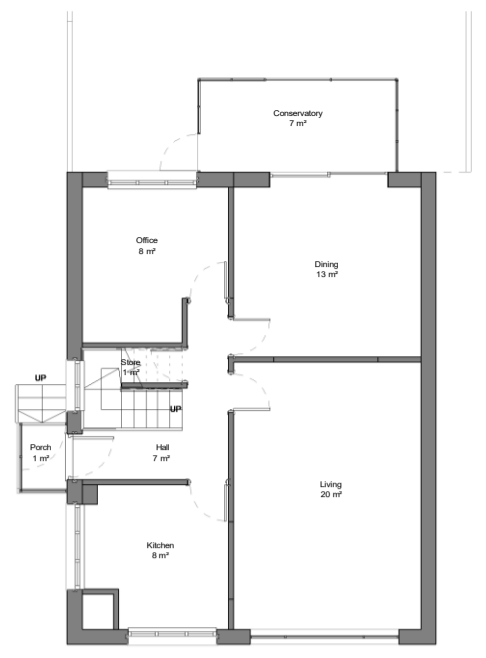


**Existing Ground Floor Plan**  
 Scale: 1 : 100

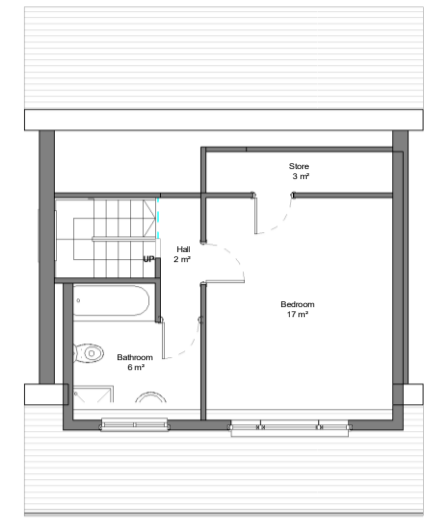


**Existing First Floor Plan**  
 Scale: 1 : 100

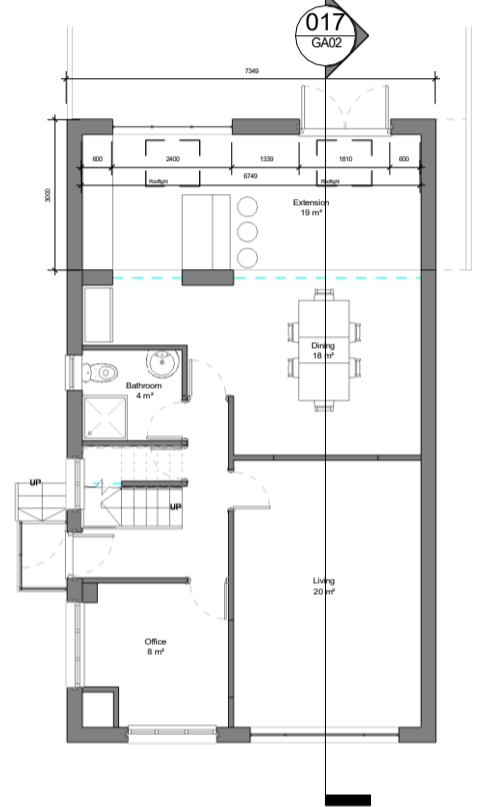

**Proposed Ground Floor Plan**  
 Scale: 1 : 100

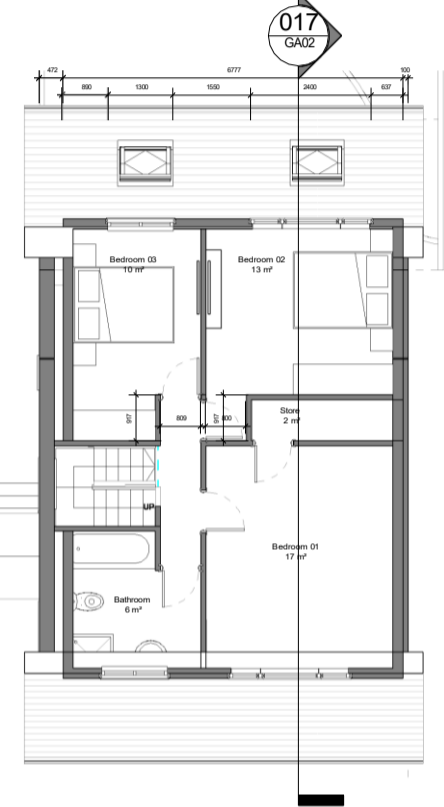


**Proposed First Floor Plan**  
 Scale: 1 : 100

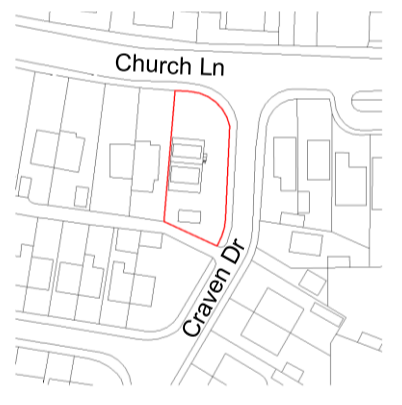

**OS Plan**  
 Scale: 1 : 1250




**Existing Front Elevation**  
 Scale: 1 : 100

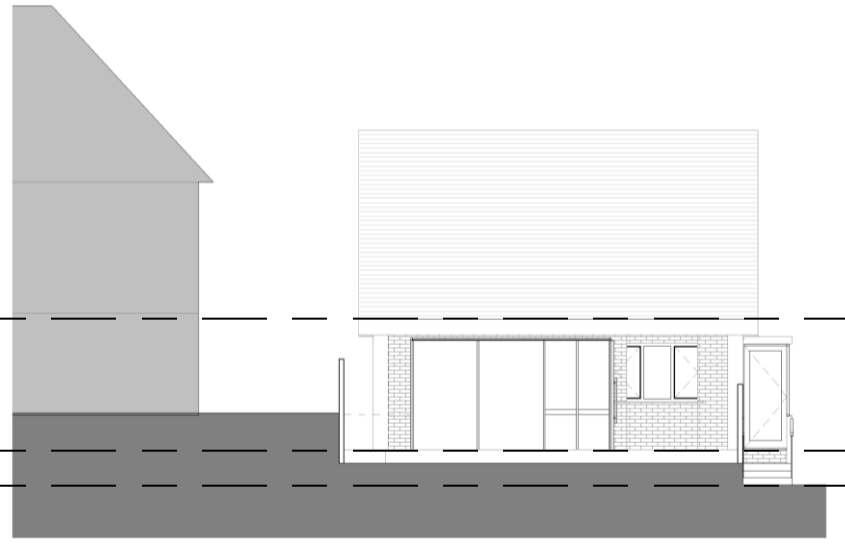

**Existing Rear Elevation**  
 Scale: 1 : 100



**Existing Side 2 Elevation**  
 Scale: 1 : 100

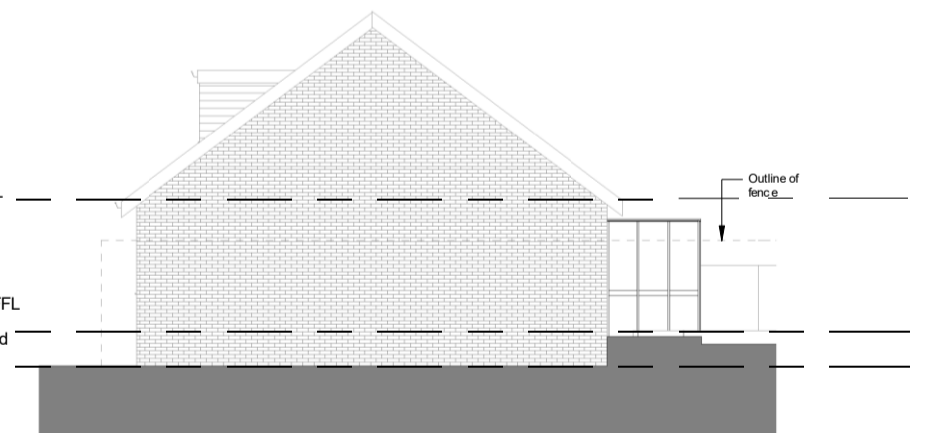

**Existing Side 1 Elevation**  
 Scale: 1 : 100




**Proposed Front Elevation**  
 Scale: 1 : 100




**Proposed Rear Elevation**  
 Scale: 1 : 100



**Proposed Side 2 Elevation**  
 Scale: 1 : 100

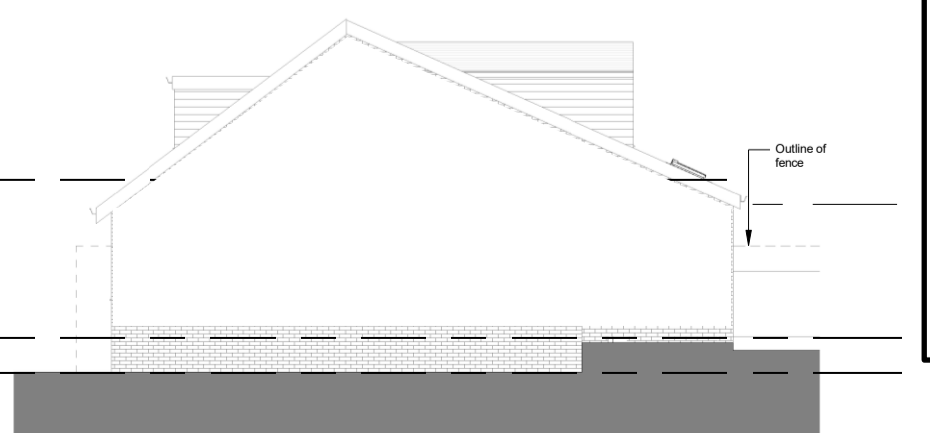

**Proposed Side 1 Elevation**  
 Scale: 1 : 100

 

Project  
 24 Church Ln, Gomersal, Cleckheaton  
 BD19 4QQ

Drawing Title  
 Existing & Proposed Floor Plans

Scale: As indicated | Sheet Size: A1 | Date: 09.06.26