



Drawing No.	Rev No.
APH001 -001	

IF IN DOUBT ASK!

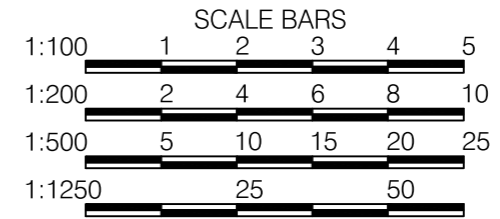


DO NOT SCALE: Contractor to check all dimensions and report any omissions or errors

NOTES

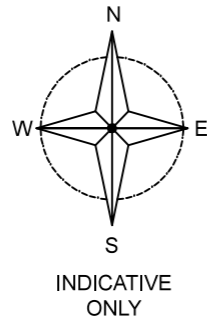

LOCATION PLAN  
SCALE 1:1250 AT A3

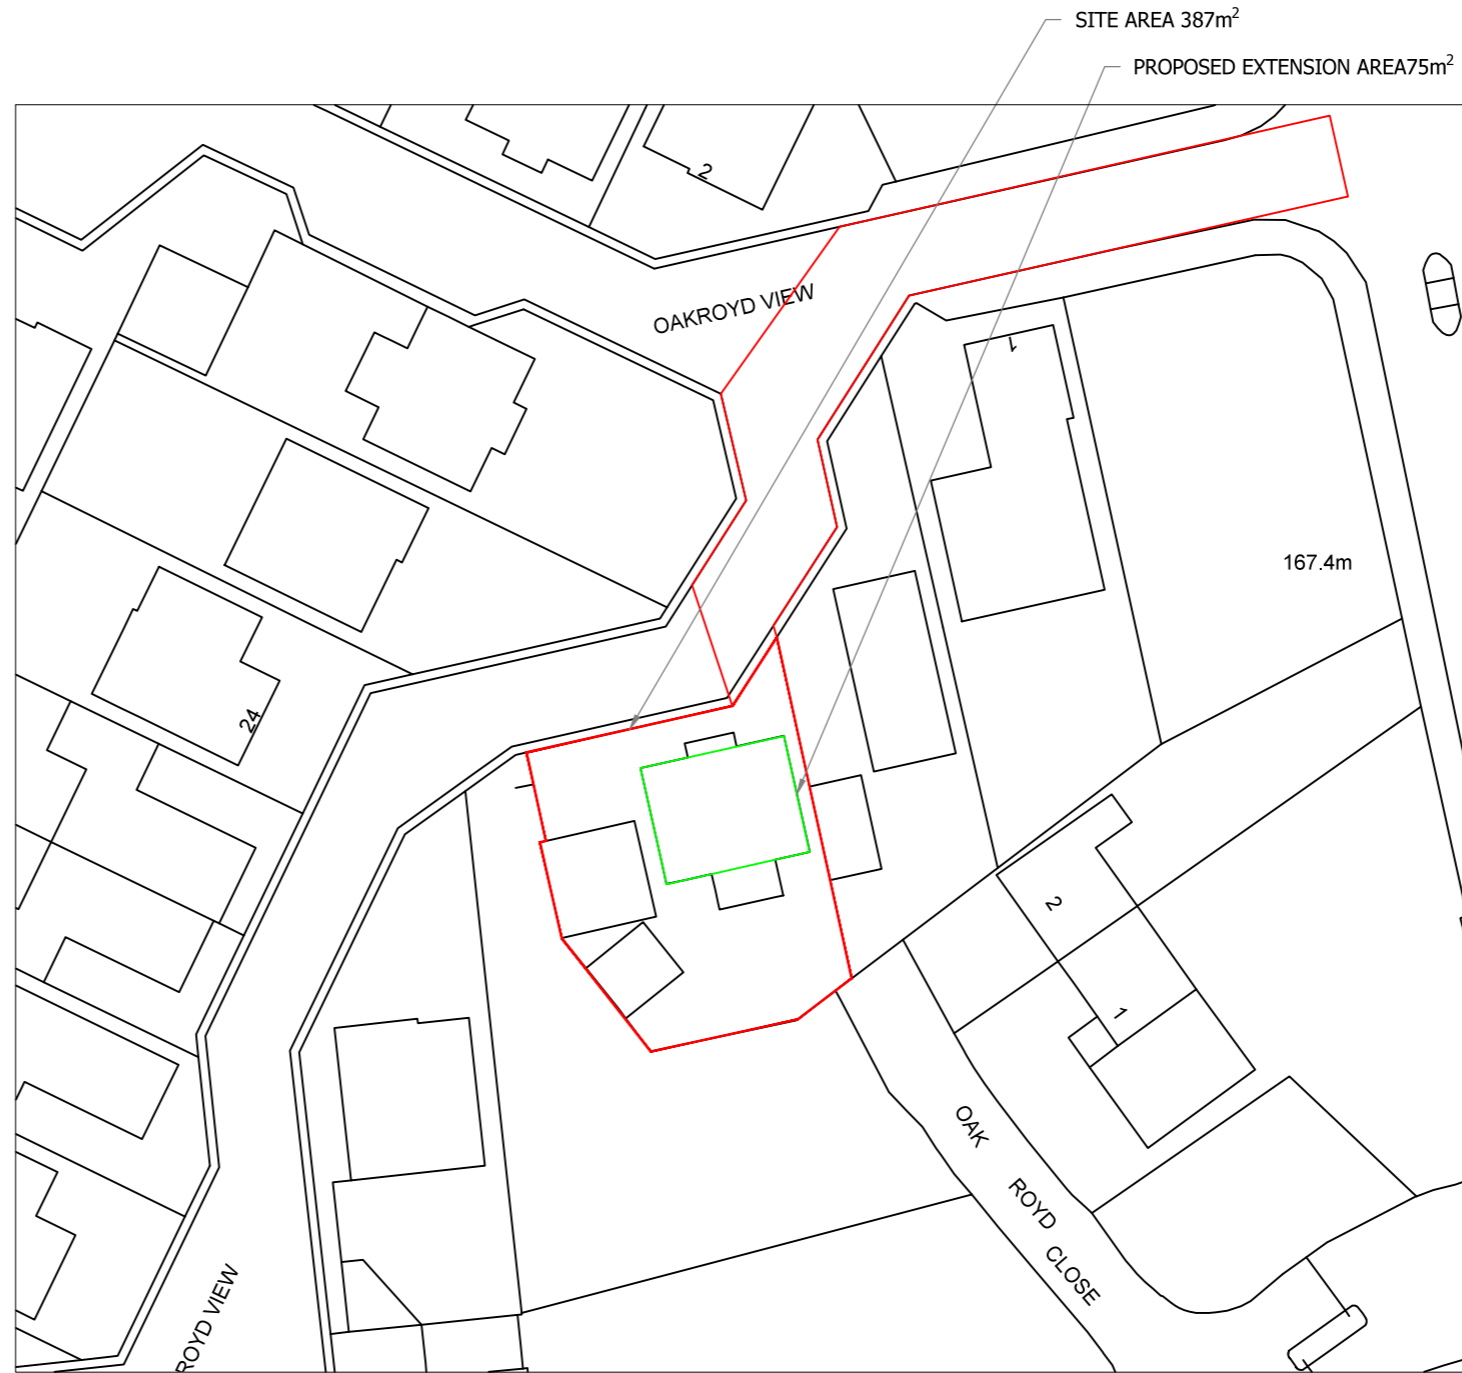

SITE PLAN  
SCALE 1:500 AT A3

Rev	Description	By	Chk	App	Date
-----	-------------	----	-----	-----	------

JRB DESIGNS Ltd  
1 Saville Road  
Cudworth  
Barnsley  
S72 8LT  
Tel: 01226 383542  
Fax: 01226 380078  
Mob: 07970 541192  
Email: john@jrbdesigns.co.uk

This drawing is copyright. © jrbdesigns Ltd.

Client

ALPINE HEATING

Drawing Title

SITE PLANS

Address

5 OAKROYD VIEW  
BIRKENSHAW  
BRADFORD  
BD11 2DW

Project Title:

RAISING OF ROOF AND HIP TO  
GABLE CONVERSION

Purpose of Issue:

PLANNING

Drawing Status

FIRST ISSUE

Scale at A3

AS SHOWN

Drawn By: JRB Date: 15/05/2026

Checked By: Date: 15/05/2026 Approved By: Date: 15/05/2026

Project No. Drawing No. Revision

APH001 001 -

APPROVAL  INFORMATION  TENDER  CONTRACT  CONSTRUCTION