

Drawing No.	Rev No.
APH001 -003	


IF IN DOUBT ASK!

SCALE BARS


1:100	1	2	3	4	5
1:200	2	4	6	8	10
1:500	5	10	15	20	25
1:1250	25	50			

DO NOT SCALE: Contractor to check all dimensions and report any omissions or errors

NOTES

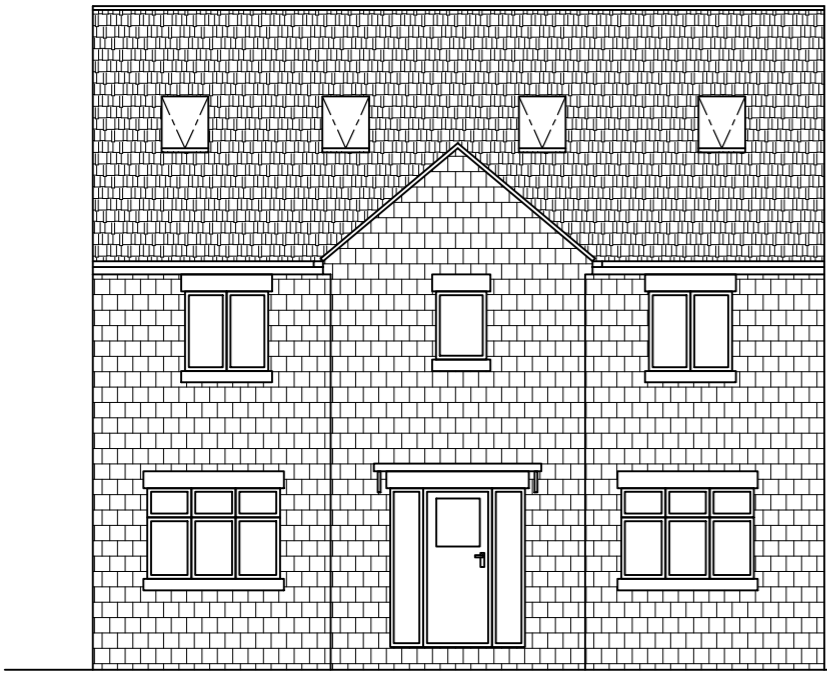


PROPOSED FRONT ELEVATION  
SCALE 1:100 AT A3

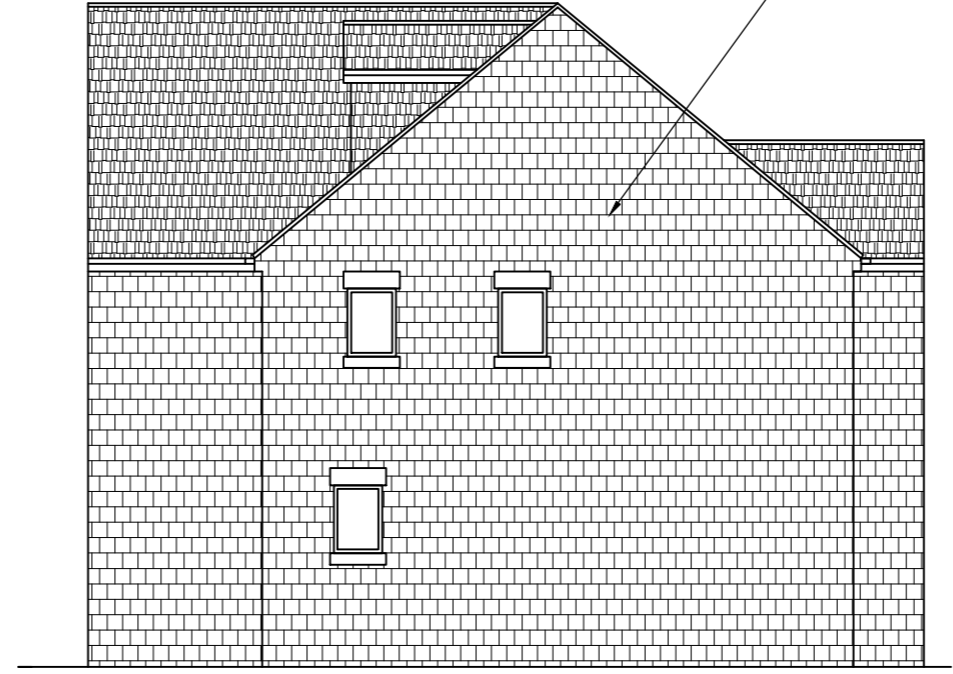


PROPOSED END ELEVATION  
SCALE 1:100 AT A3

STONE TO MATCH EXISTING

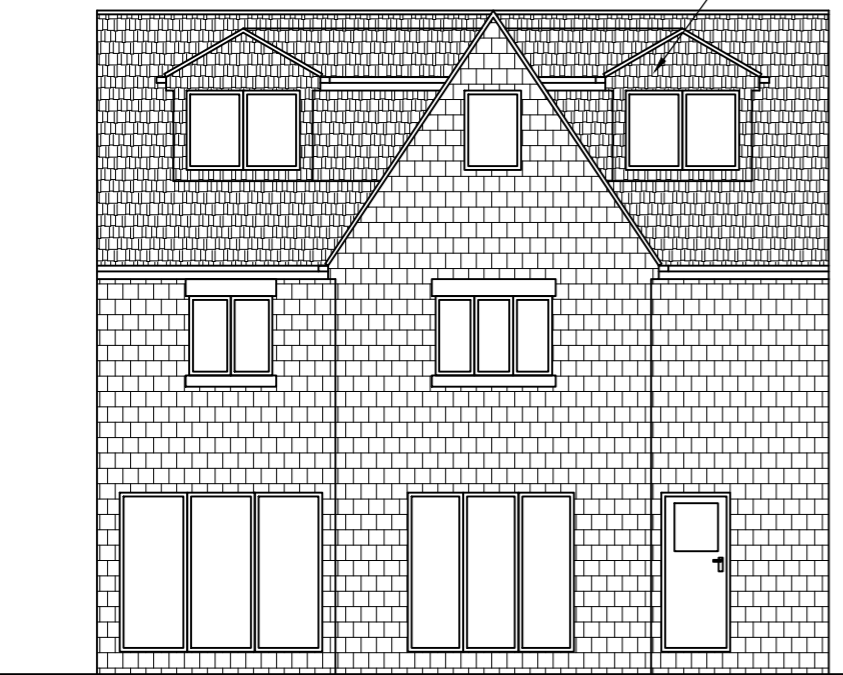

PROPOSED REAR ELEVATION  
SCALE 1:100 AT A3

TILES TO MATCH EXISTING

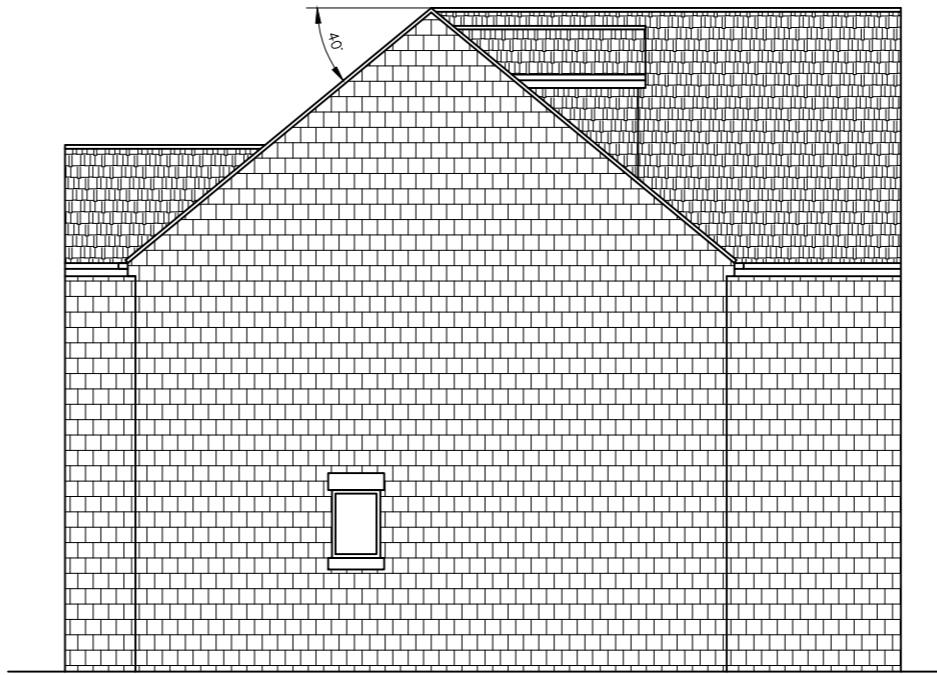

PROPOSED END ELEVATION  
SCALE 1:100 AT A3

Rev	Description	By	Chk	App	Date
-----	-------------	----	-----	-----	------

JRB DESIGNS Ltd  
1 Saville Road  
Cudworth  
Barnsley  
S72 8LT  
Tel: 01226 383542  
Fax: 01226 380078  
Mob: 07970 541192  
Email: john@jrbdesigns.co.uk

This drawing is copyright. © jrbdesigns Ltd.

Client **ALPINE HEATING**

Drawing Title **PROPOSED ELEVATIONS**

Address **5 OAKROYD VIEW  
BIRKENSHAW  
BRADFORD  
BD11 2DW**

Project Title: **RAISING OF ROOF AND HIP TO  
GABLE CONVERSION**

Purpose of Issue: **PLANNING**

Drawing Status **FIRST ISSUE**

Scale at A3 AS SHOWN	Drawn By JRB	Date 15/05/2026
Checked By	Date 15/05/2026	Approved By Date 15/05/2026
Project No. <b>APH001</b>	Drawing No. <b>003</b>	Revision <b>-</b>

APPROVAL  INFORMATION  TENDER  CONTRACT  CONSTRUCTION