



Proposed Site Plan
1:1250

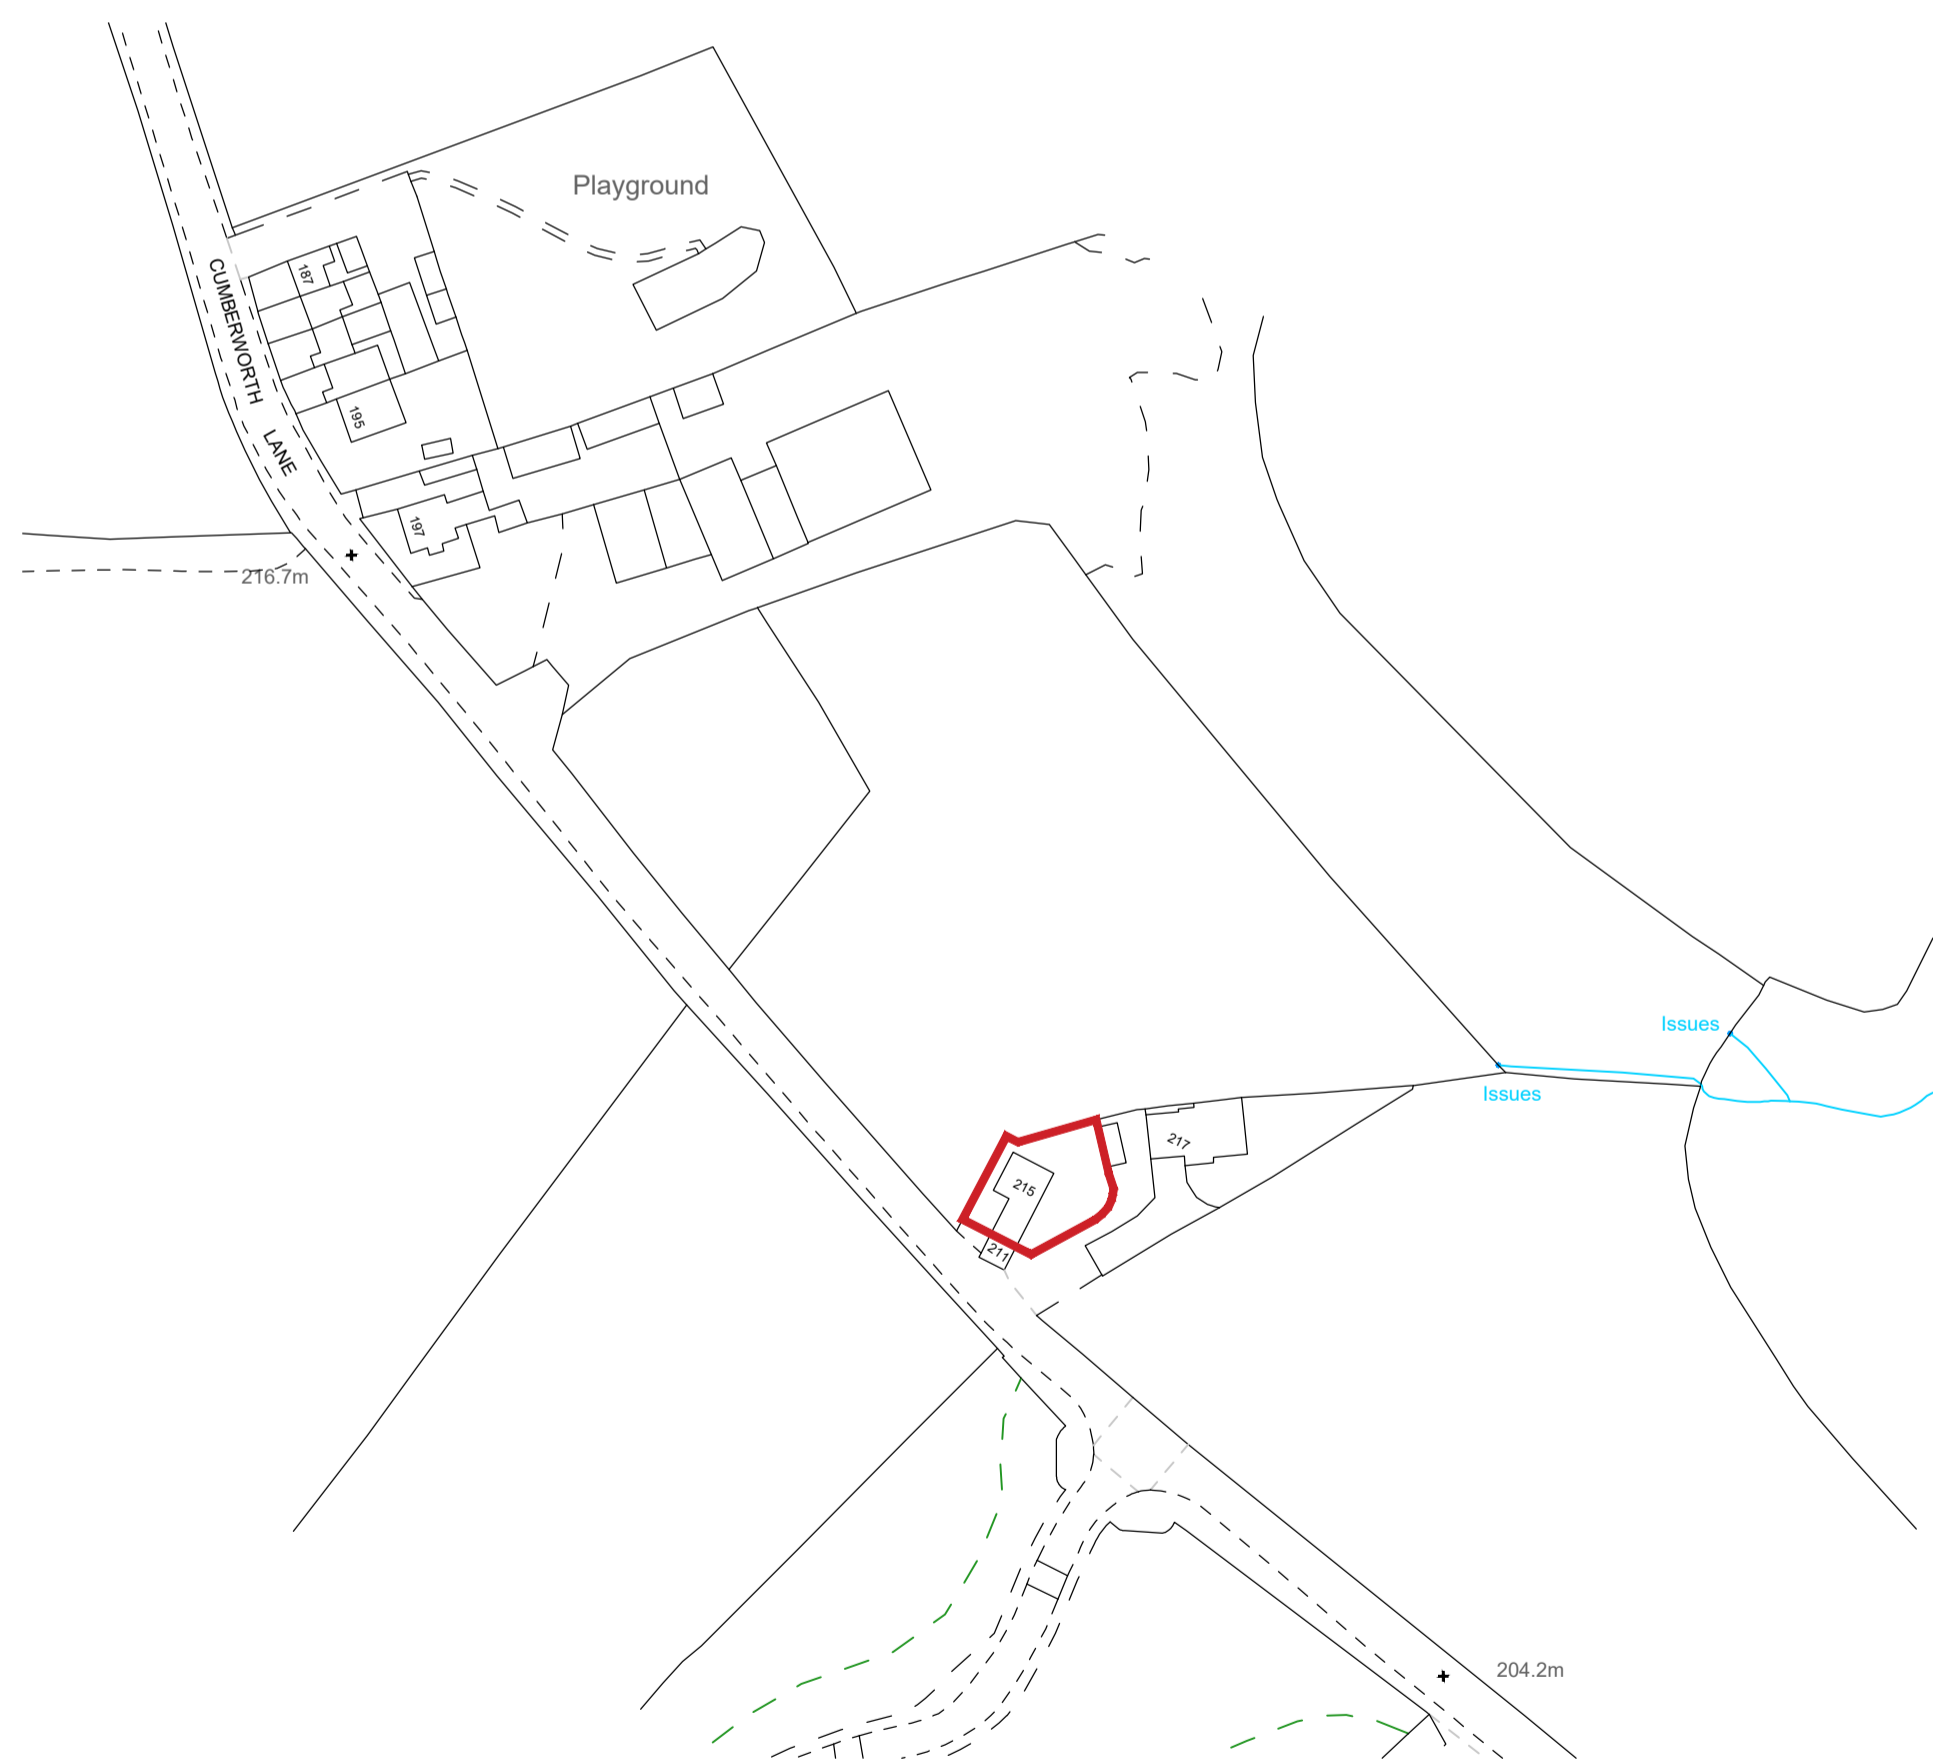

Proposed Site Plan
1:1250

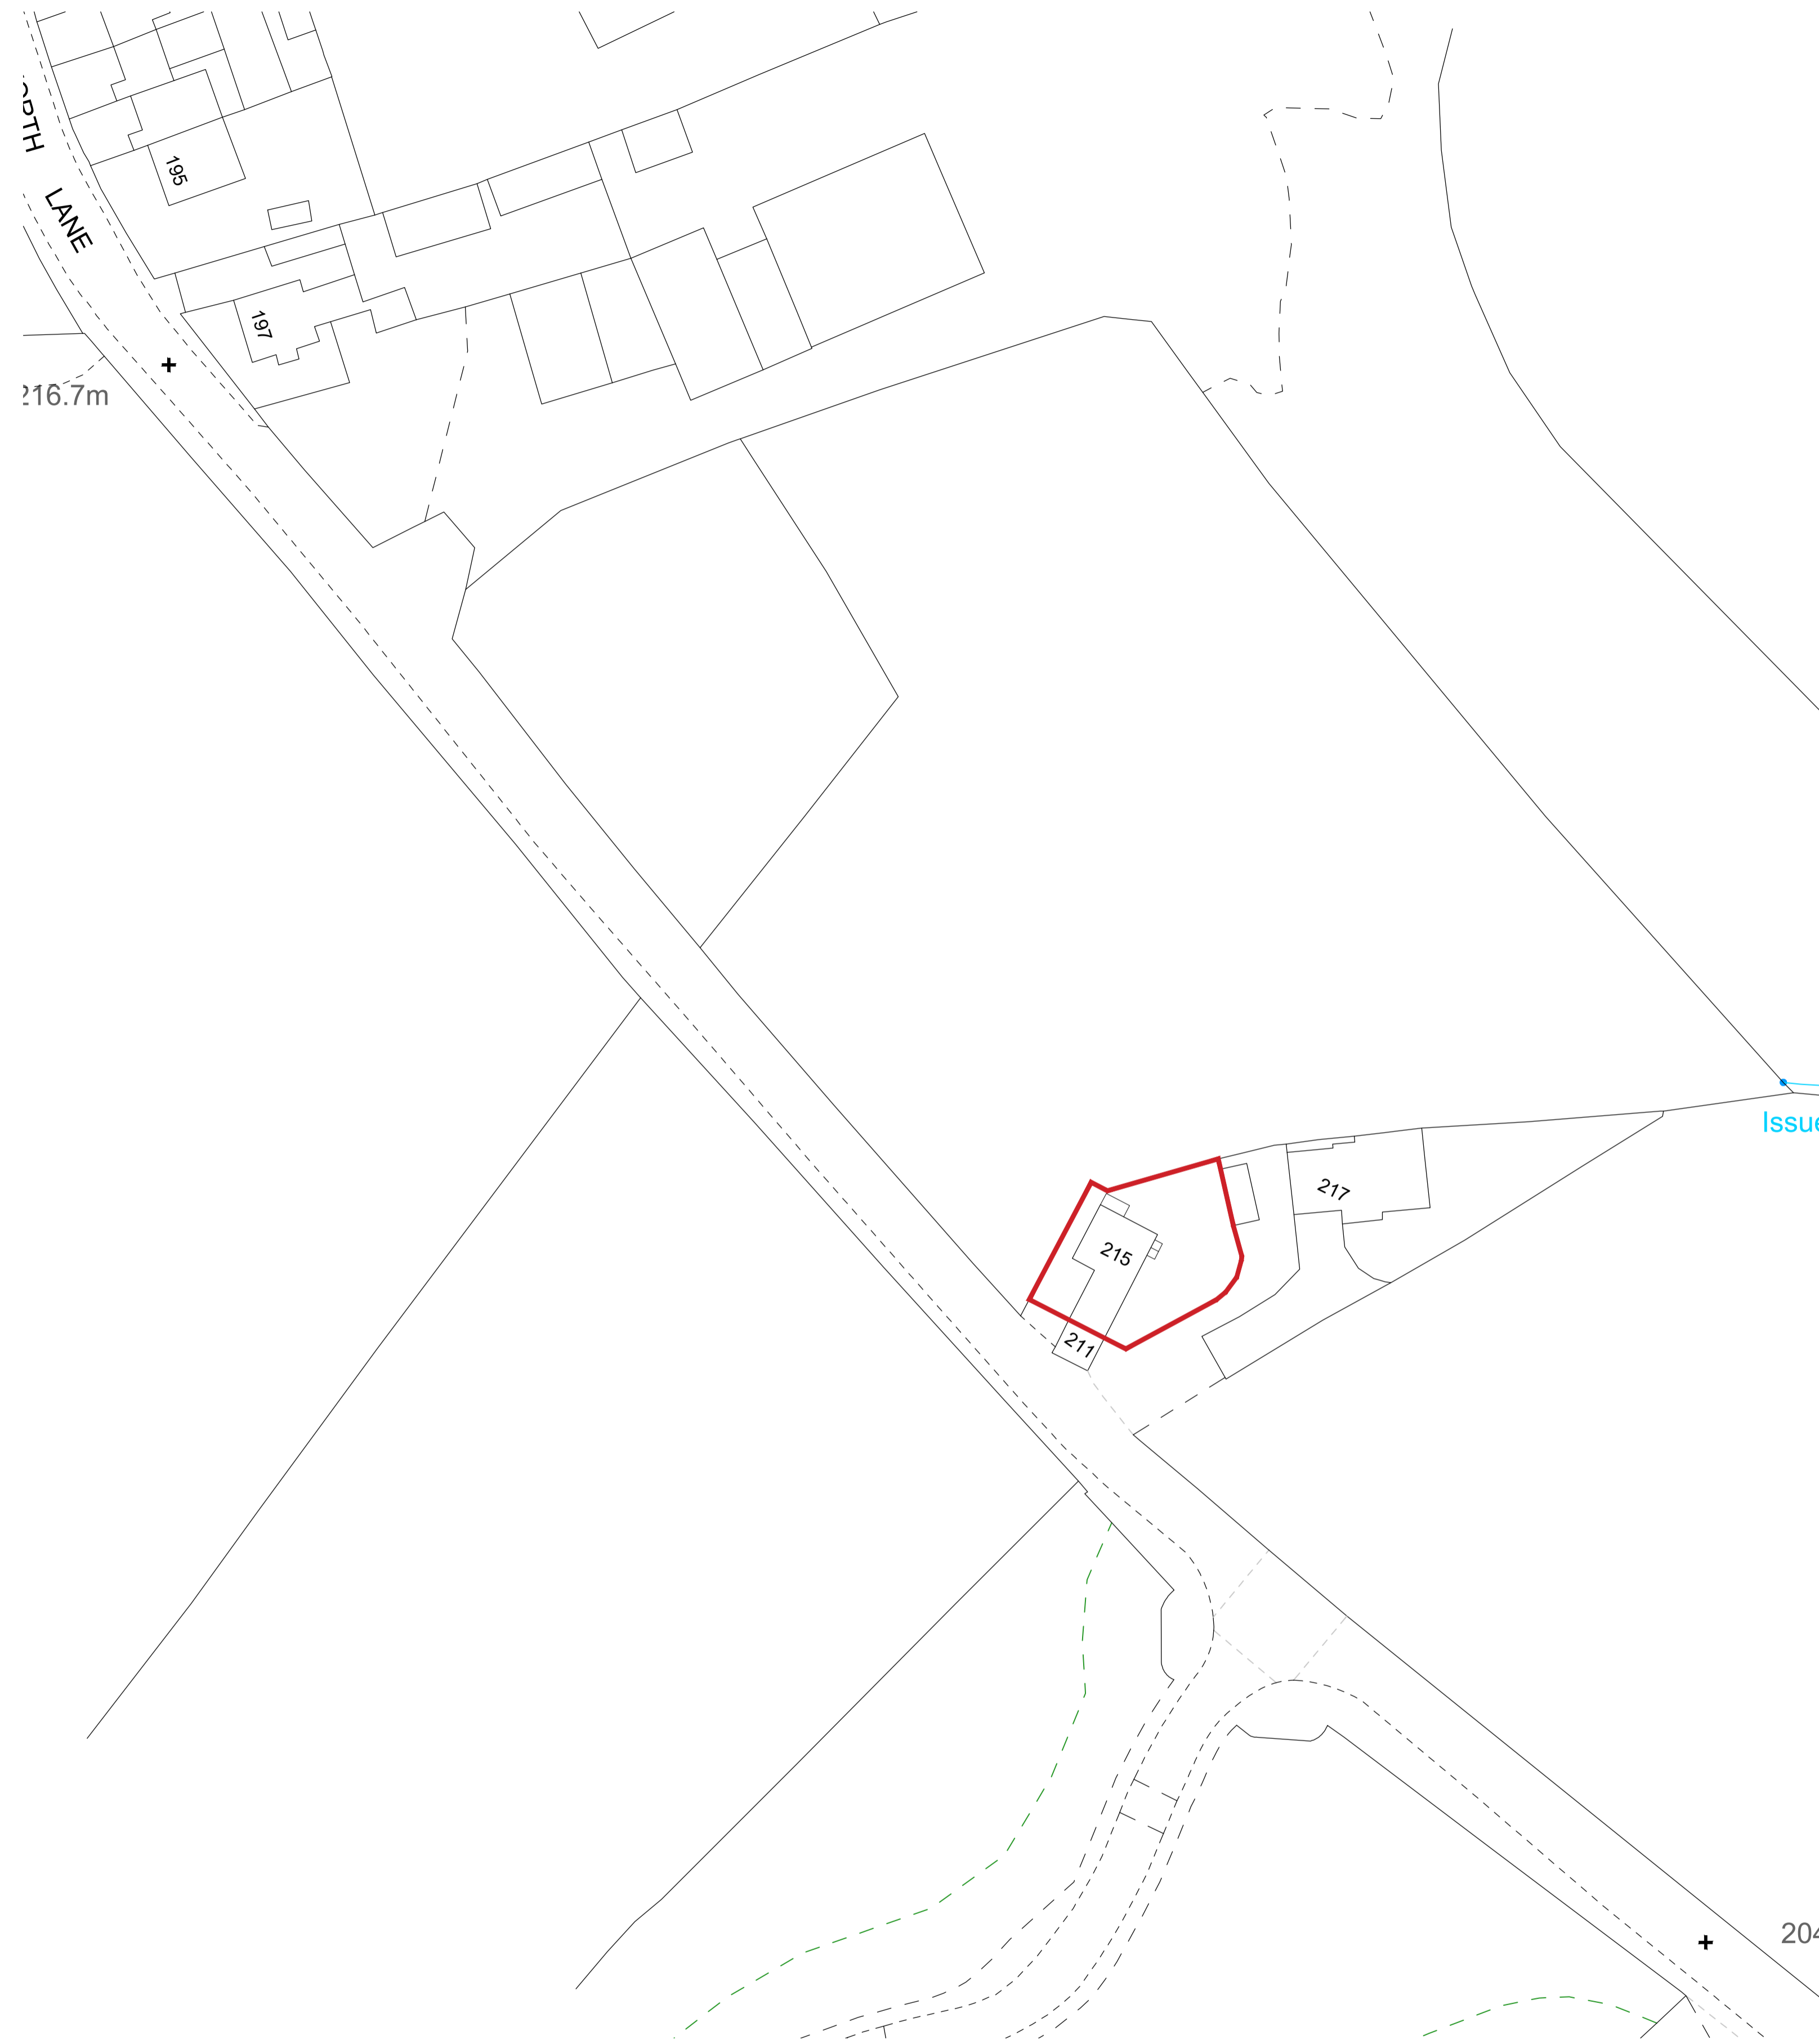

Proposed Site Plan
1:500

1. Do not scale this drawing
2. Drawing to be used for the status indicated only
3. All dimensions and setting out shall be checked and confirmed and any discrepancies to be reported to the Architect prior to commencement of any work
4. All work and materials to be in accordance with current statutory legislation, relevant codes of practice and British Standards
5. Drawing to be read in accordance with relevant consultants and sub-contractors drawings and specifications
6. This drawing is the property of Joe&Co. Architects Ltd and is not to be used in whole or in part without written consent

project:
Cumberworth Lane, Lower
Cumberworth, Huddersfield,
HD8 8PR

client:
Private

scale: sheet: date:
Varies A1 June 2026

title:
Site / Location Plan

drawing status:
Planning

drawing no.: rev:
2609-PL-050 -