


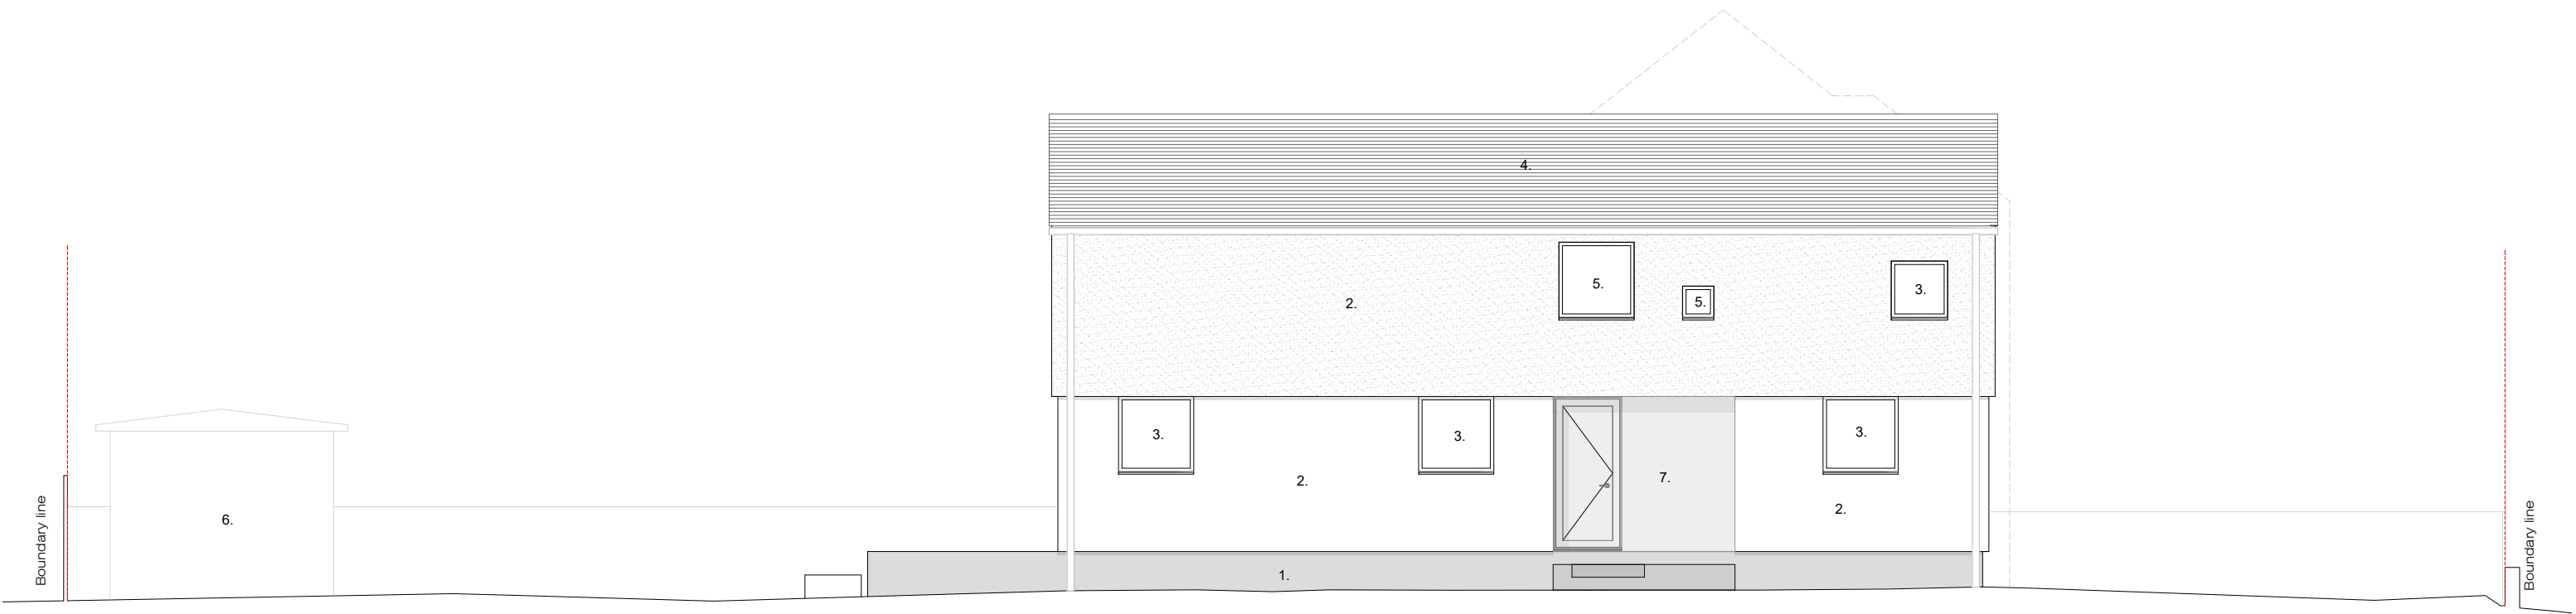

Proposed East Elevation

1. Plinth

2. Render

3. Powder coated fenestration
4. Tiles

5. Frosted glass

6. Outbuilding
7. Covered side porch

----- Neighbouring Property



Russell Jones Limited Tel: +44 (0)20 3770 3026 mail@russelljones.net	Project:	35 Cumberland Avenue	Revision	Comment	Date	Revision	Comment	Date	Proposed - East Elevation	
		Huddersfield, HD2 2JJ							Drawing No	Scale 1.100@ A3
	Project Code:	35 CA							P110	Drawn by AG
	Client:									Initial Issue 01.06.2026
										Checked by RJ