


Location Plan
1 : 1250



Proposed Site Plan
1 : 200

Note:
All Dimensions Are Approximate
And TBC On Site By Contractor

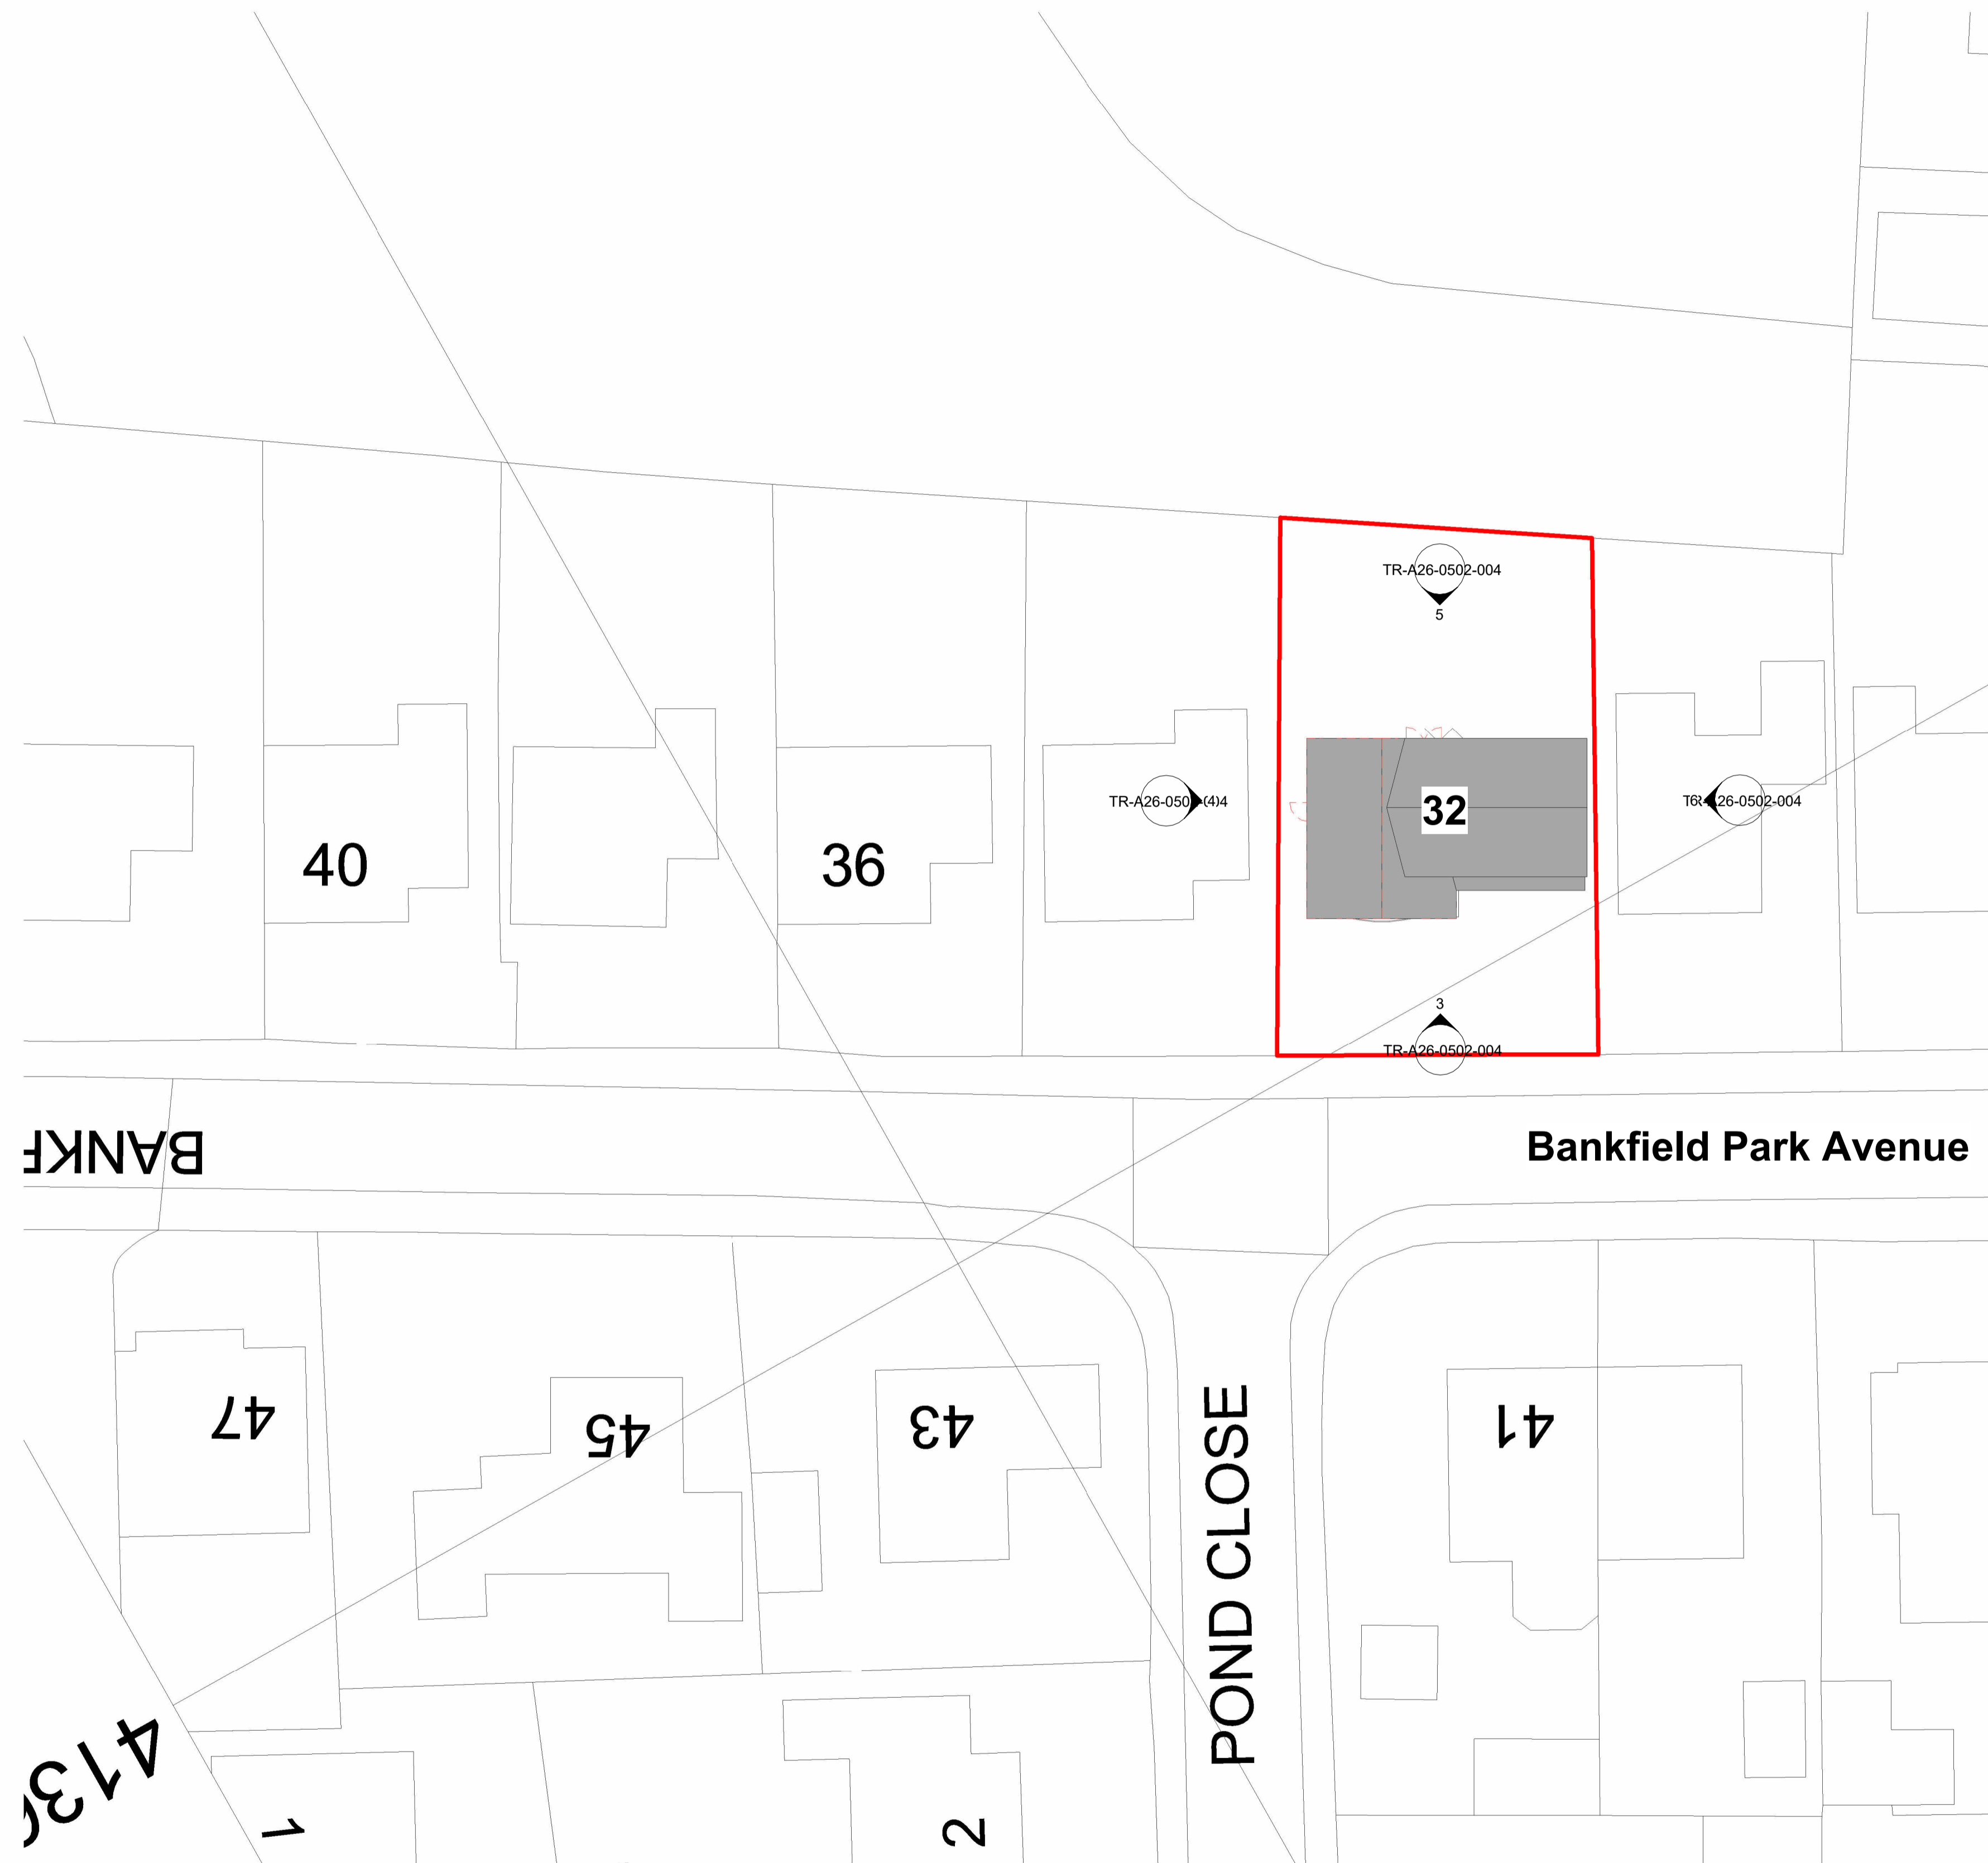

Project Name
32 Bankfield Park Avenue, Huddersfield, HD4 7RD

Drawing Title:
Location & Proposed Site Plan

Drawing Number: TR-A26-0502-003
Scale: As indicated@A1

Date: 02/06/26
Revision: C

Drawn By: AM
Checked by: JA

Reason For Issue:
Planning - Extension