



east elevation - side

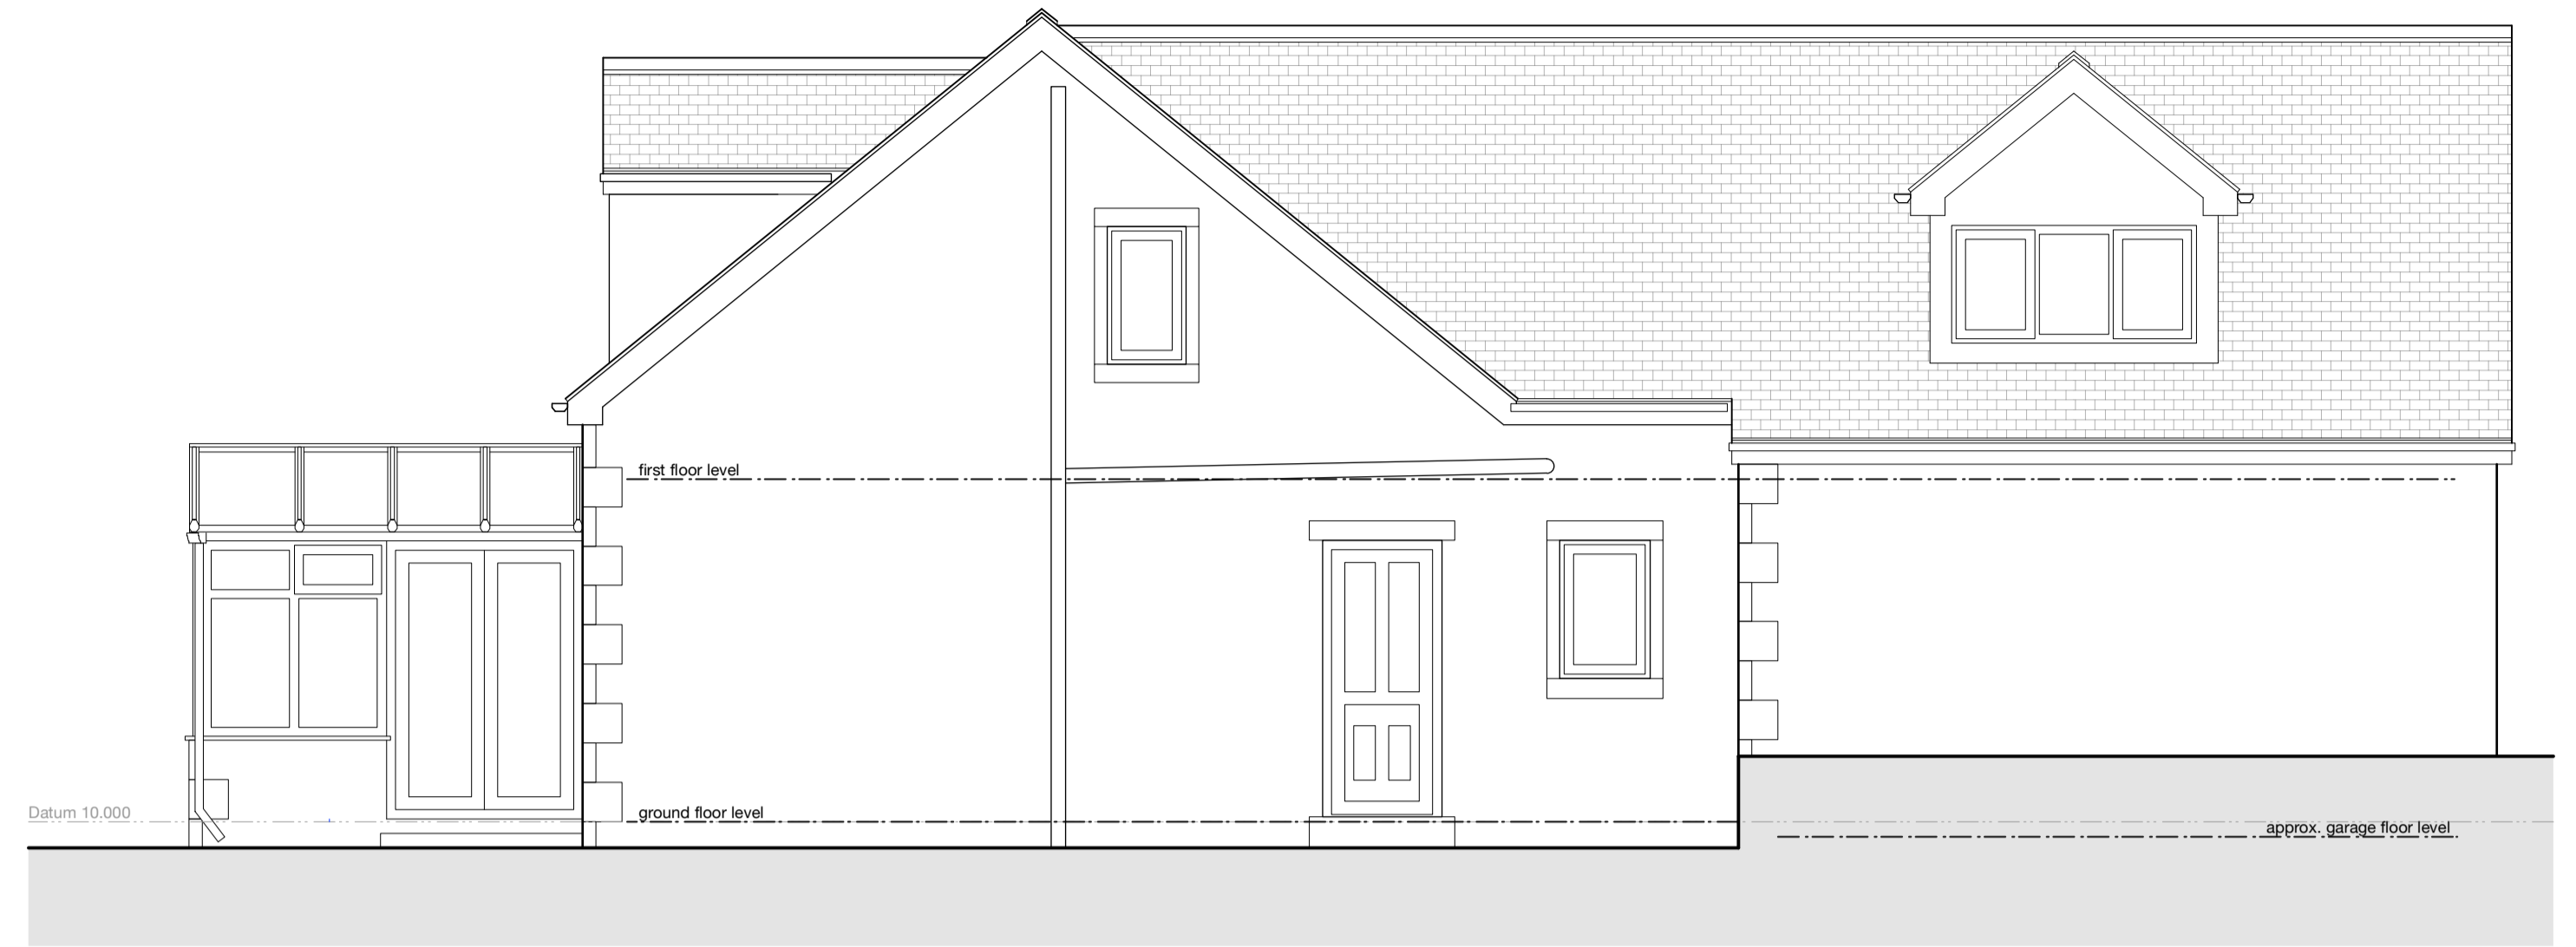

west elevation - side

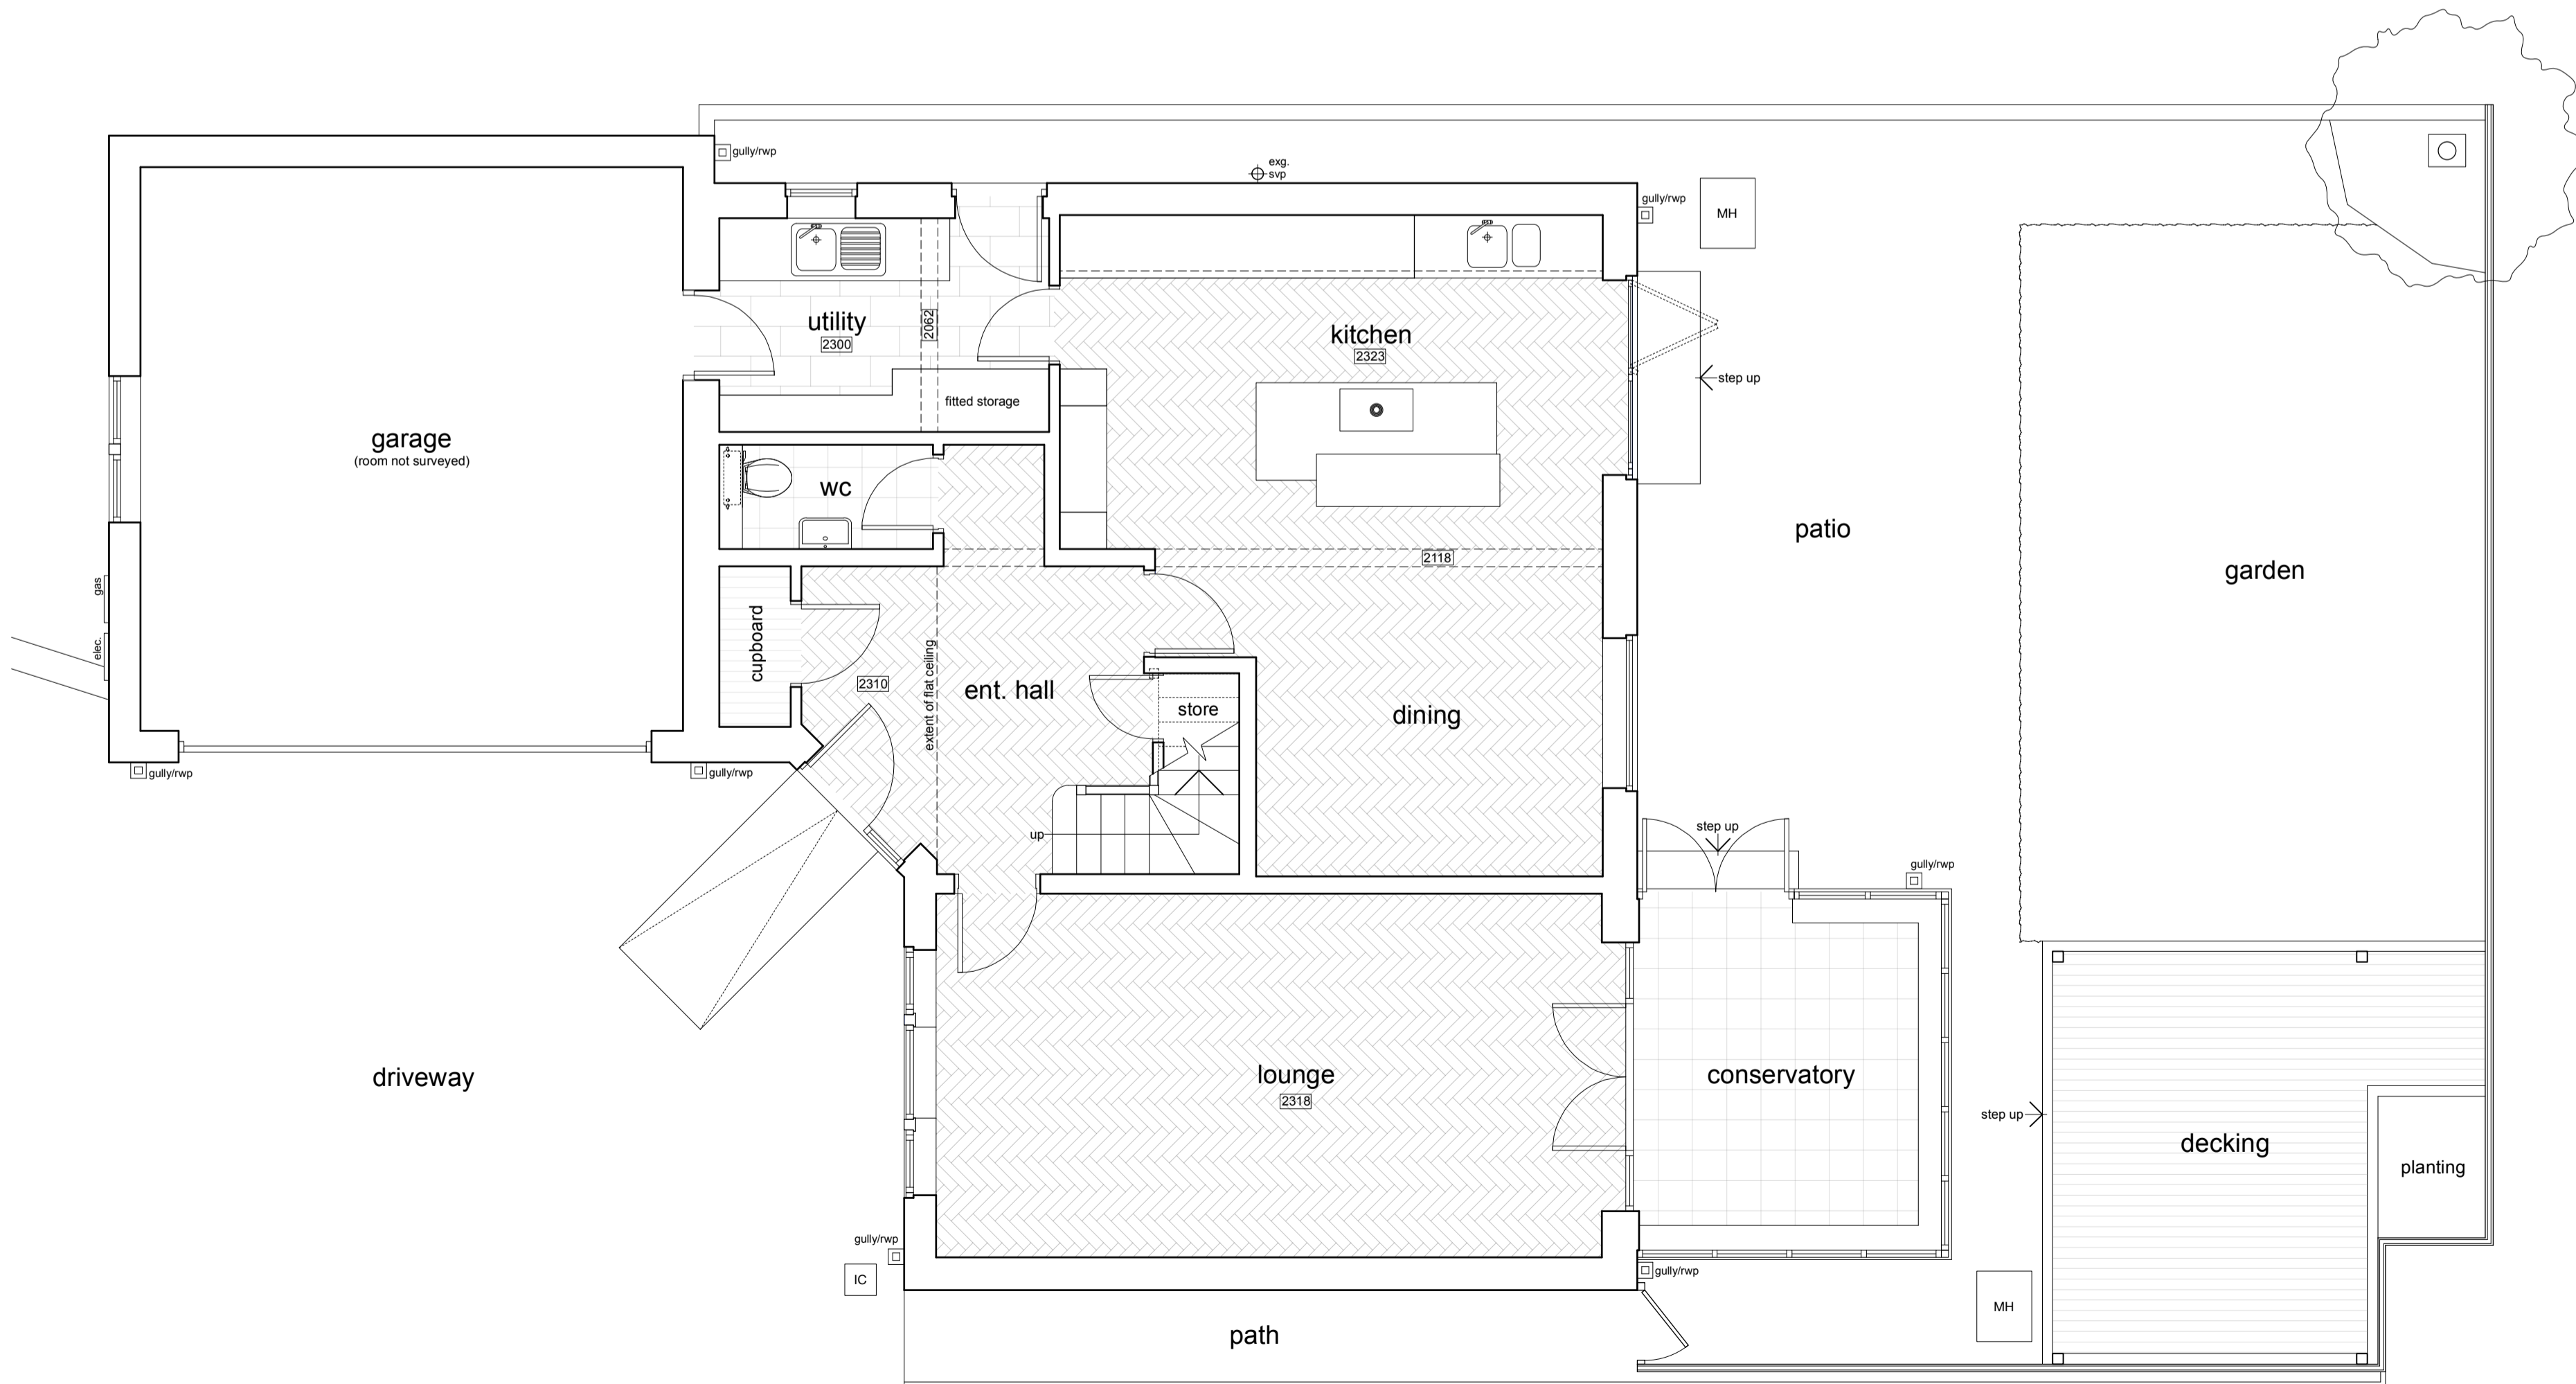

ground floor / part site plan



north elevation - rear

This drawing has been prepared specifically for the purpose of obtaining Planning Permission and/or Building Regulation Approval. Its suitability for other purposes, without supplementary details and specifications cannot be guaranteed. The Permissions and/or Approvals are beyond the Architects control, and no guarantee that such will be granted is given or to be inferred by reason of the preparation of this drawing.

Only figured dimensions are to be used. All dimensions to be checked on site. This drawing together with the design is the property and copyright of the Architect and must not be reproduced without prior written permission.

rev.	description	date	drawn	approved
P01	Drawing originated	13.04.26	JS	NG



project Proposed extension to replace existing conservatory at 54 Carr Hill Road, Upper Cumberworth Huddersfield, HD8 8XN for Mr. S. & Mrs R. Welburn

title General arrangement as existing  
 number 25099D-01-P01  
 scale 1:50  
 size A1