


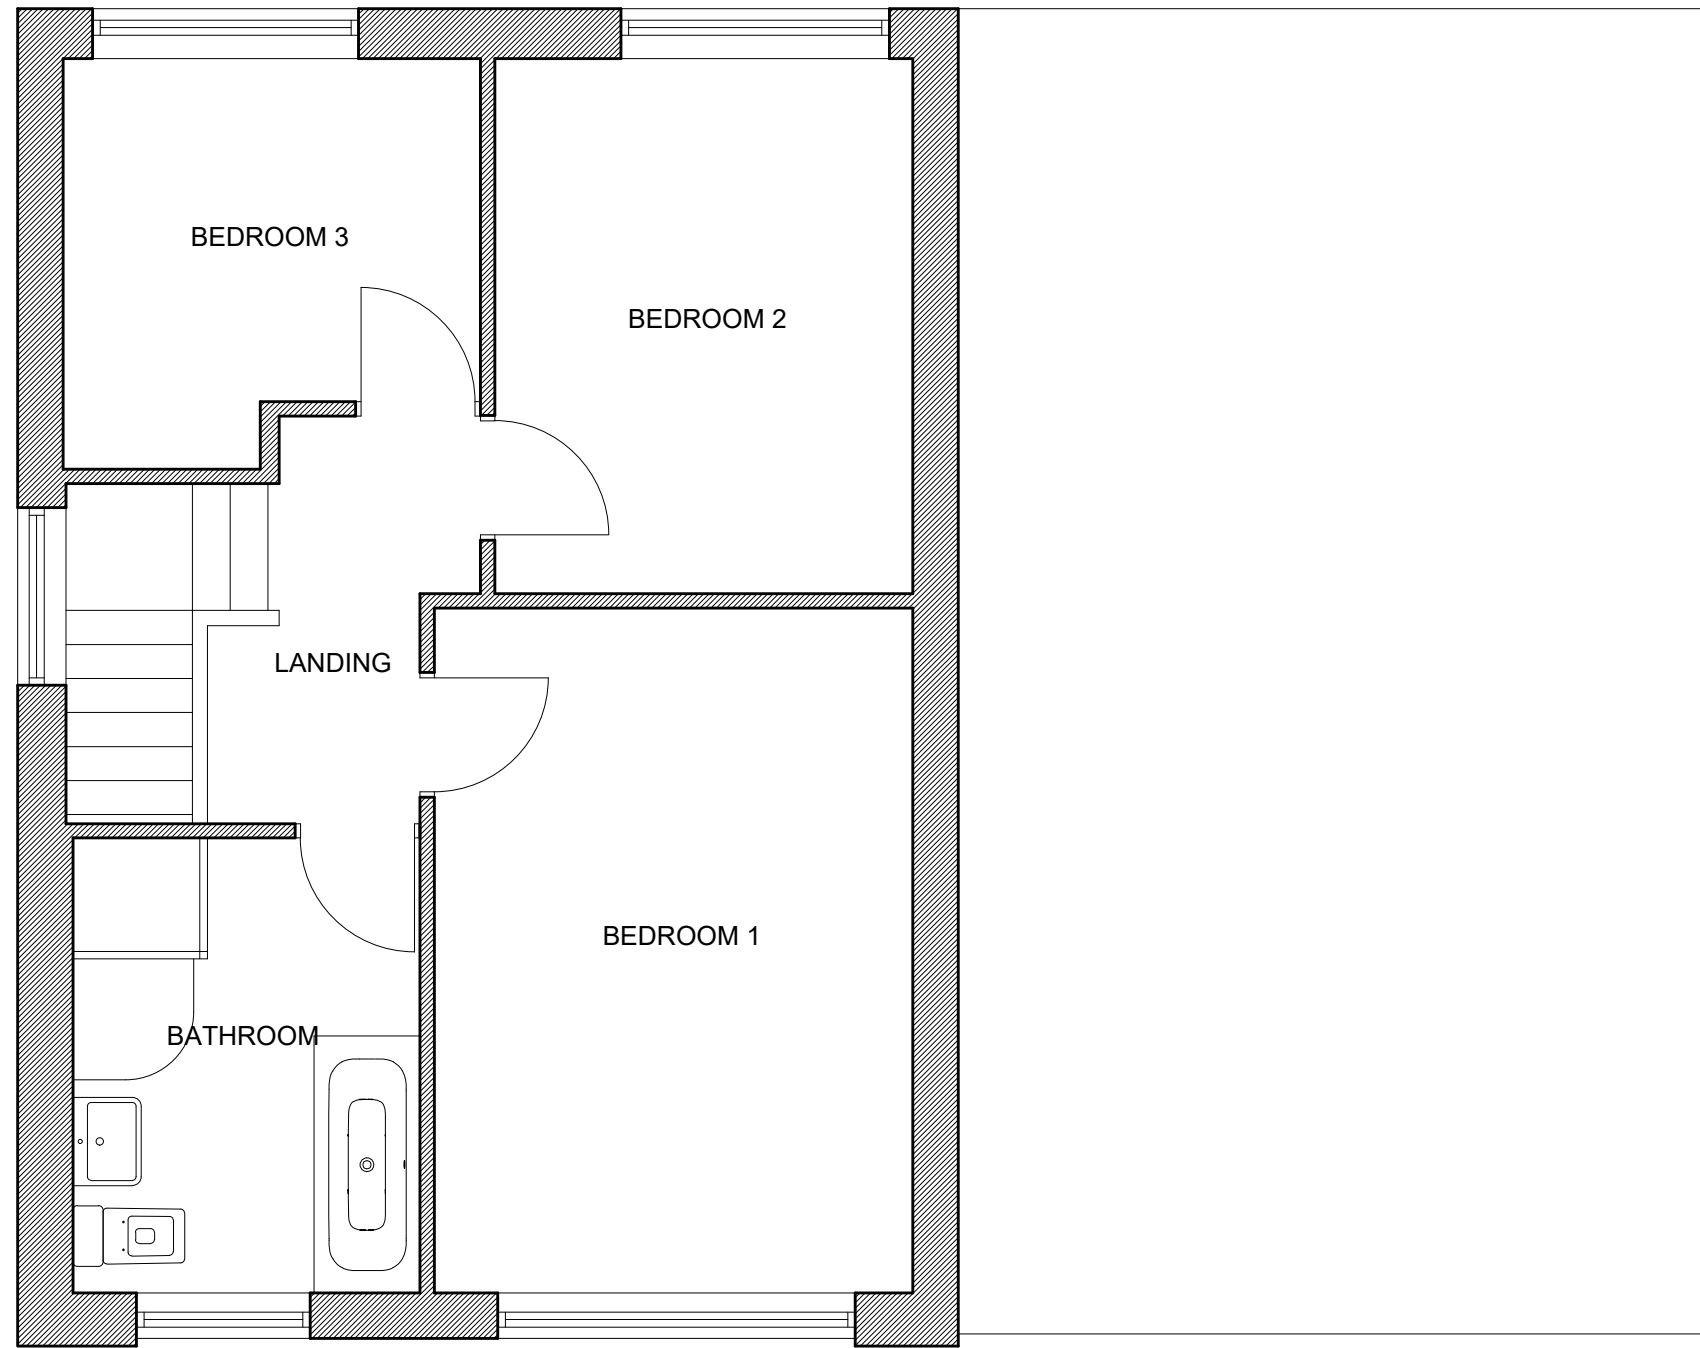


EXISTING FIRST FLOOR



EXISTING NORTH ELEVATION




EXISTING WEST ELEVATION

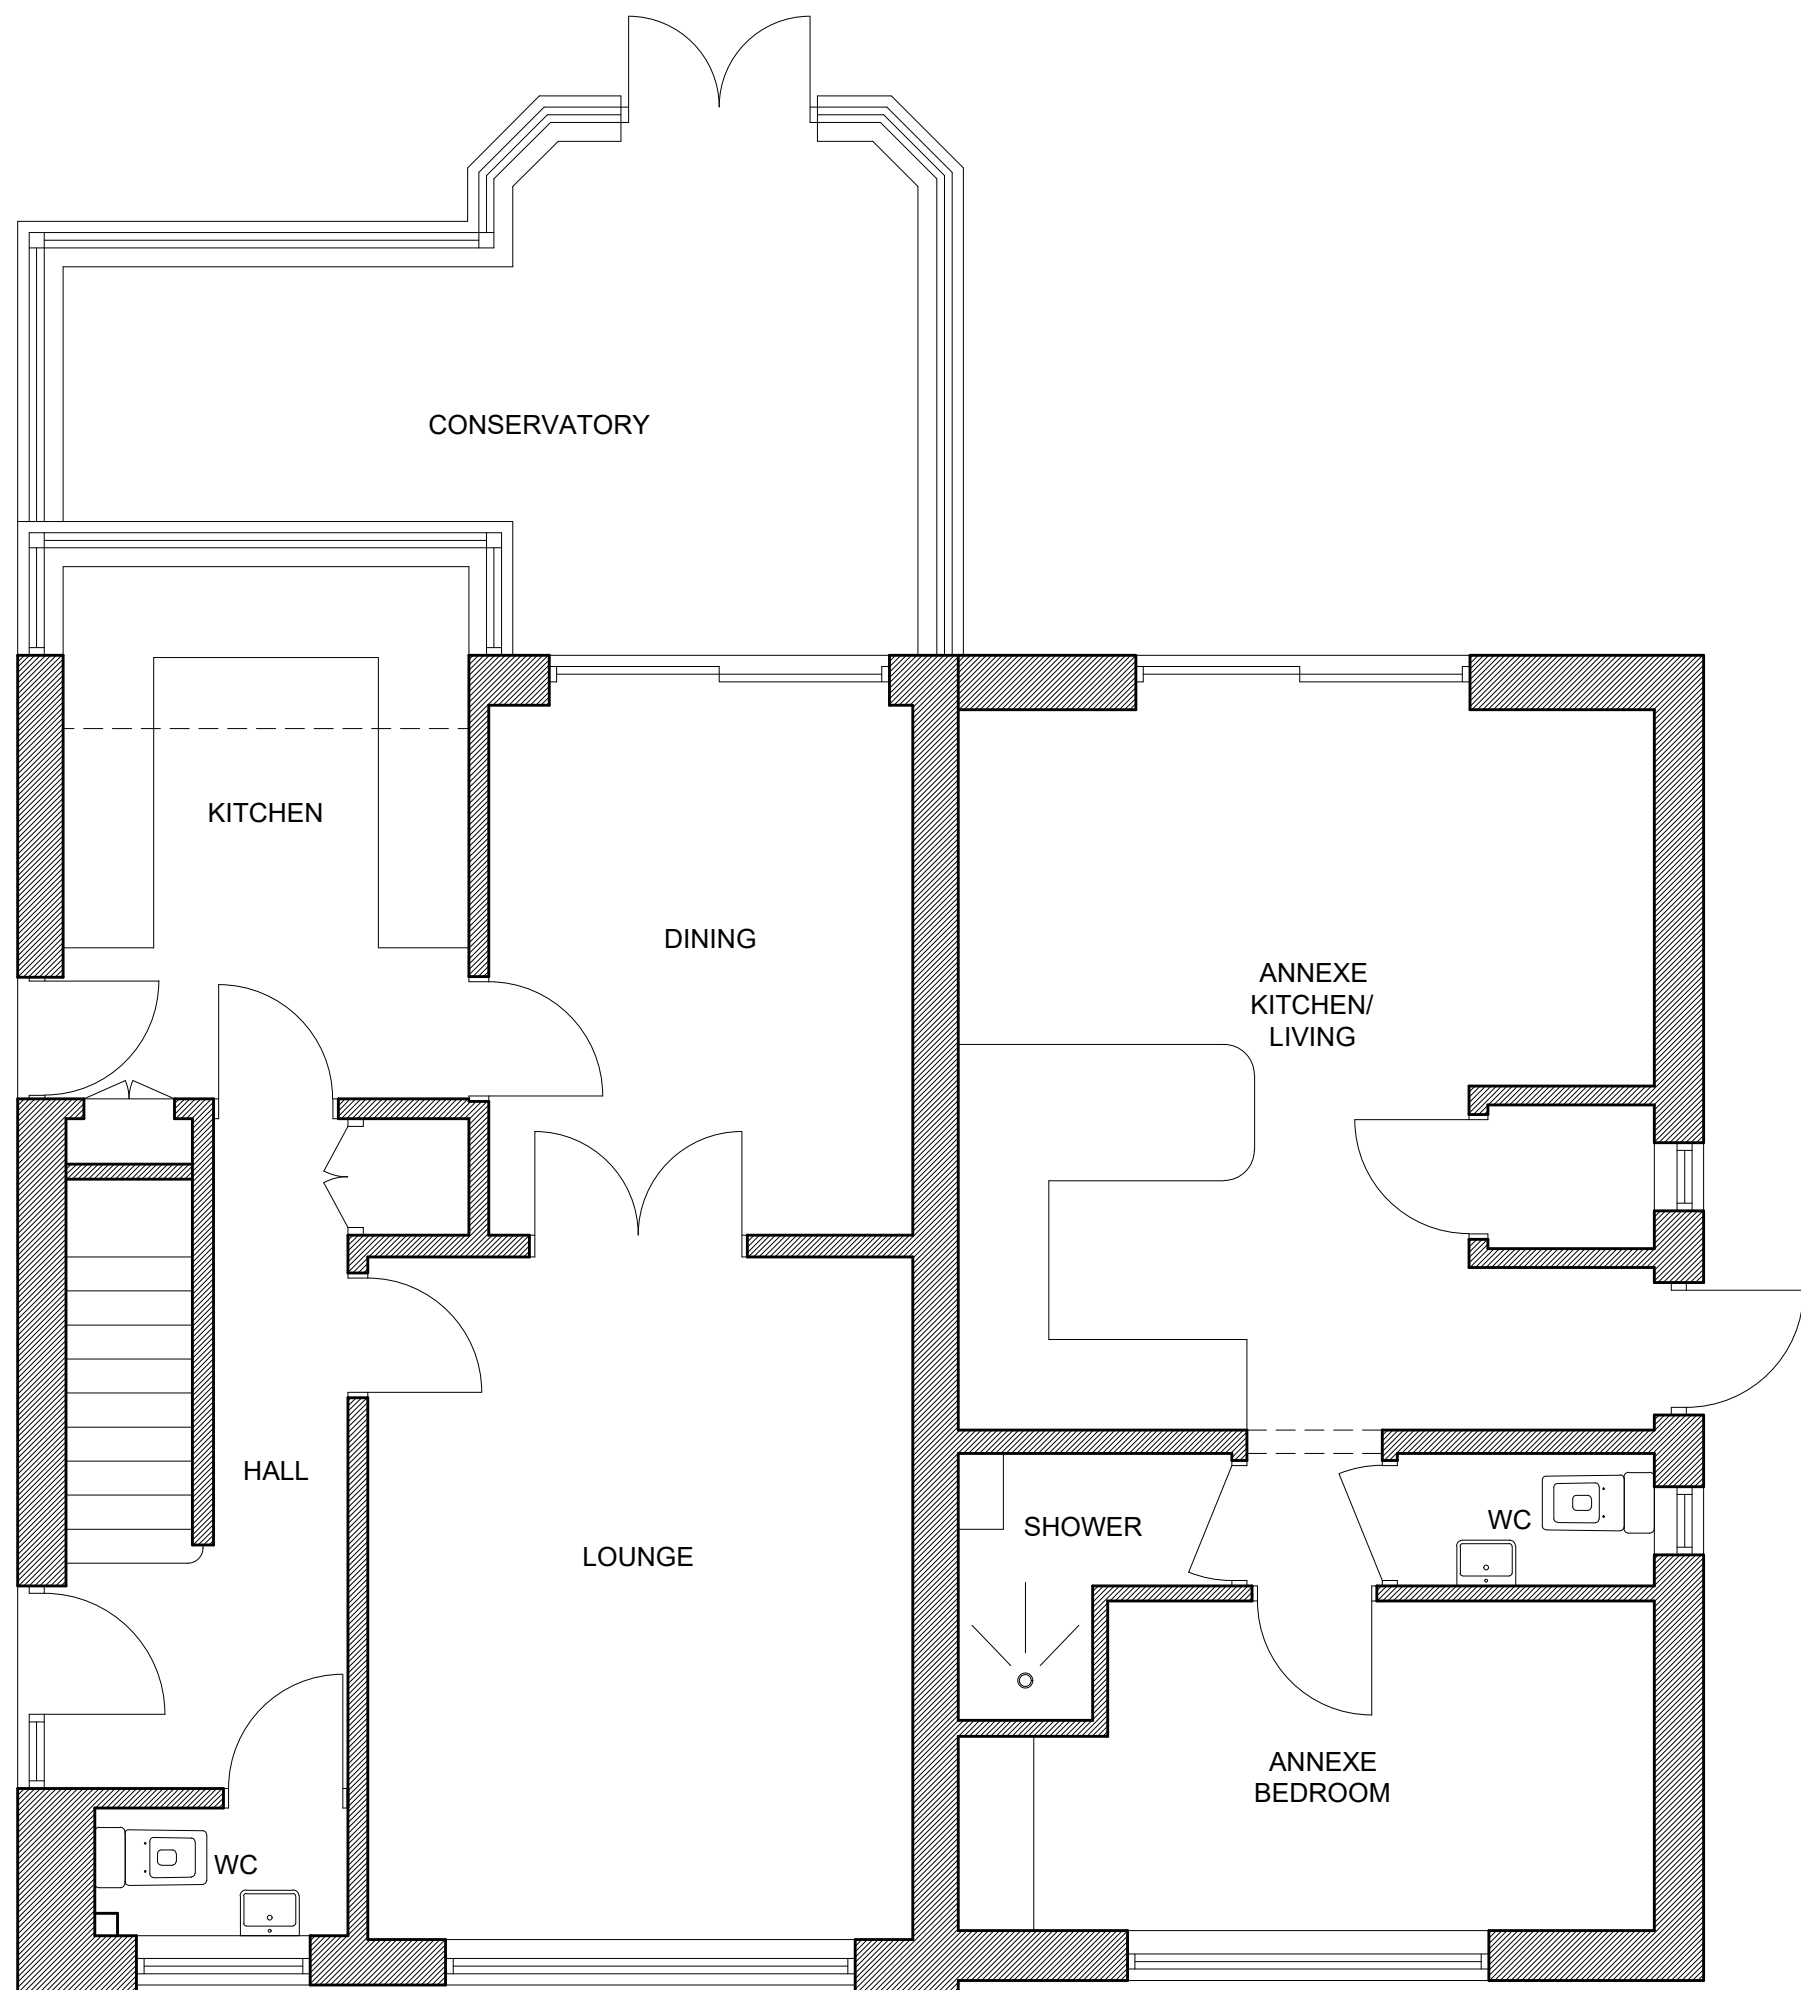

EXISTING GROUND FLOOR



EXISTING SOUTH ELEVATION

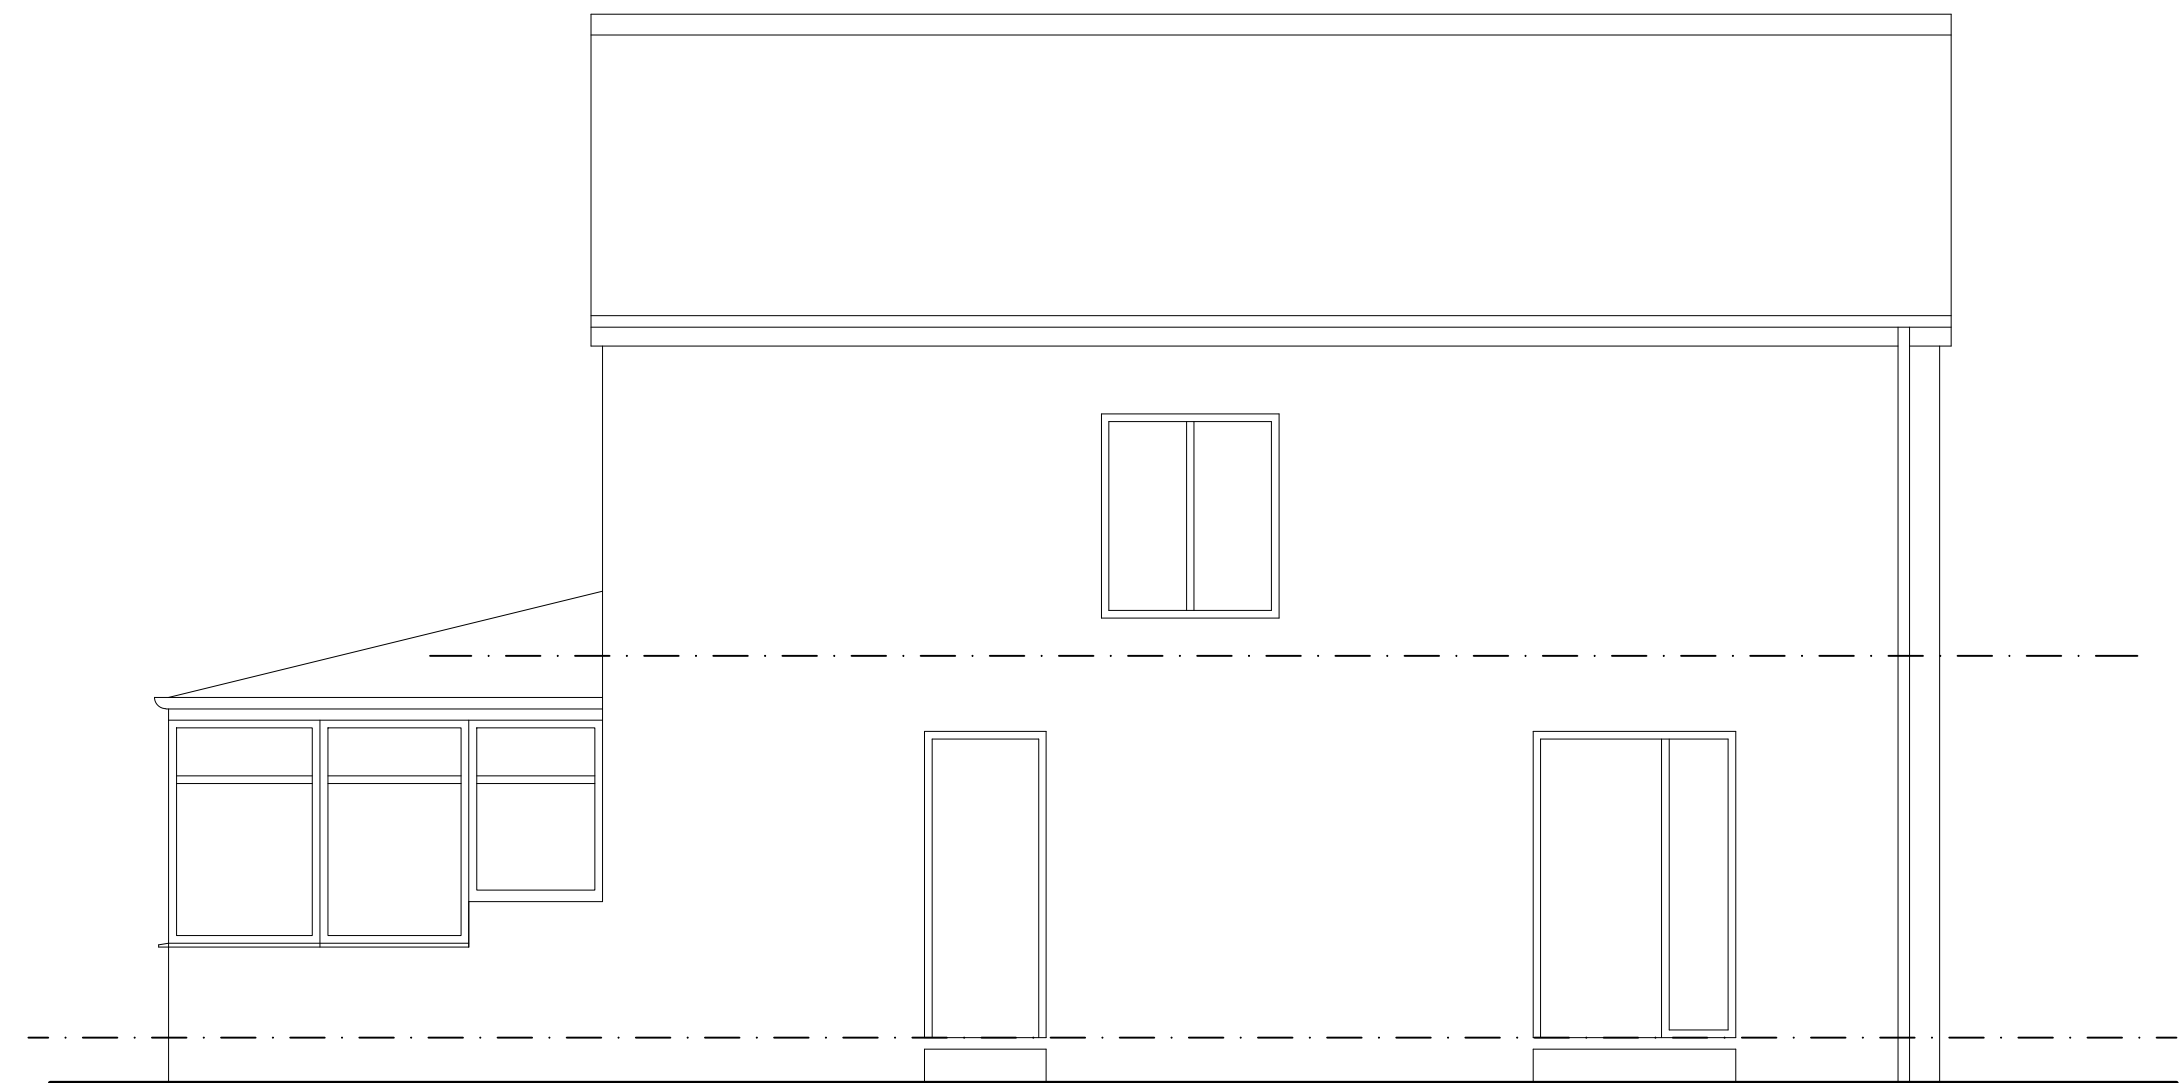

EXISTING EAST ELEVATION

MHAARCHITECTURE

Bethel Hall
Morton Lane
East Morton
West Yorkshire
BD20 5UE

Proposed Extension & Alterations
33 Brown Hill Drive
Birkenshaw
for
Katie Oates

Existing Floor Plans & Elevations

Date:	Drawn By:	Checked By:	Scale: A1@
Jul' 25	PS		1:50
Project No:	Drawing No:	Revision:	
4266	001	-	