



PROPOSED GROUND FLOOR PLAN



PROPOSED SOUTH ELEVATION

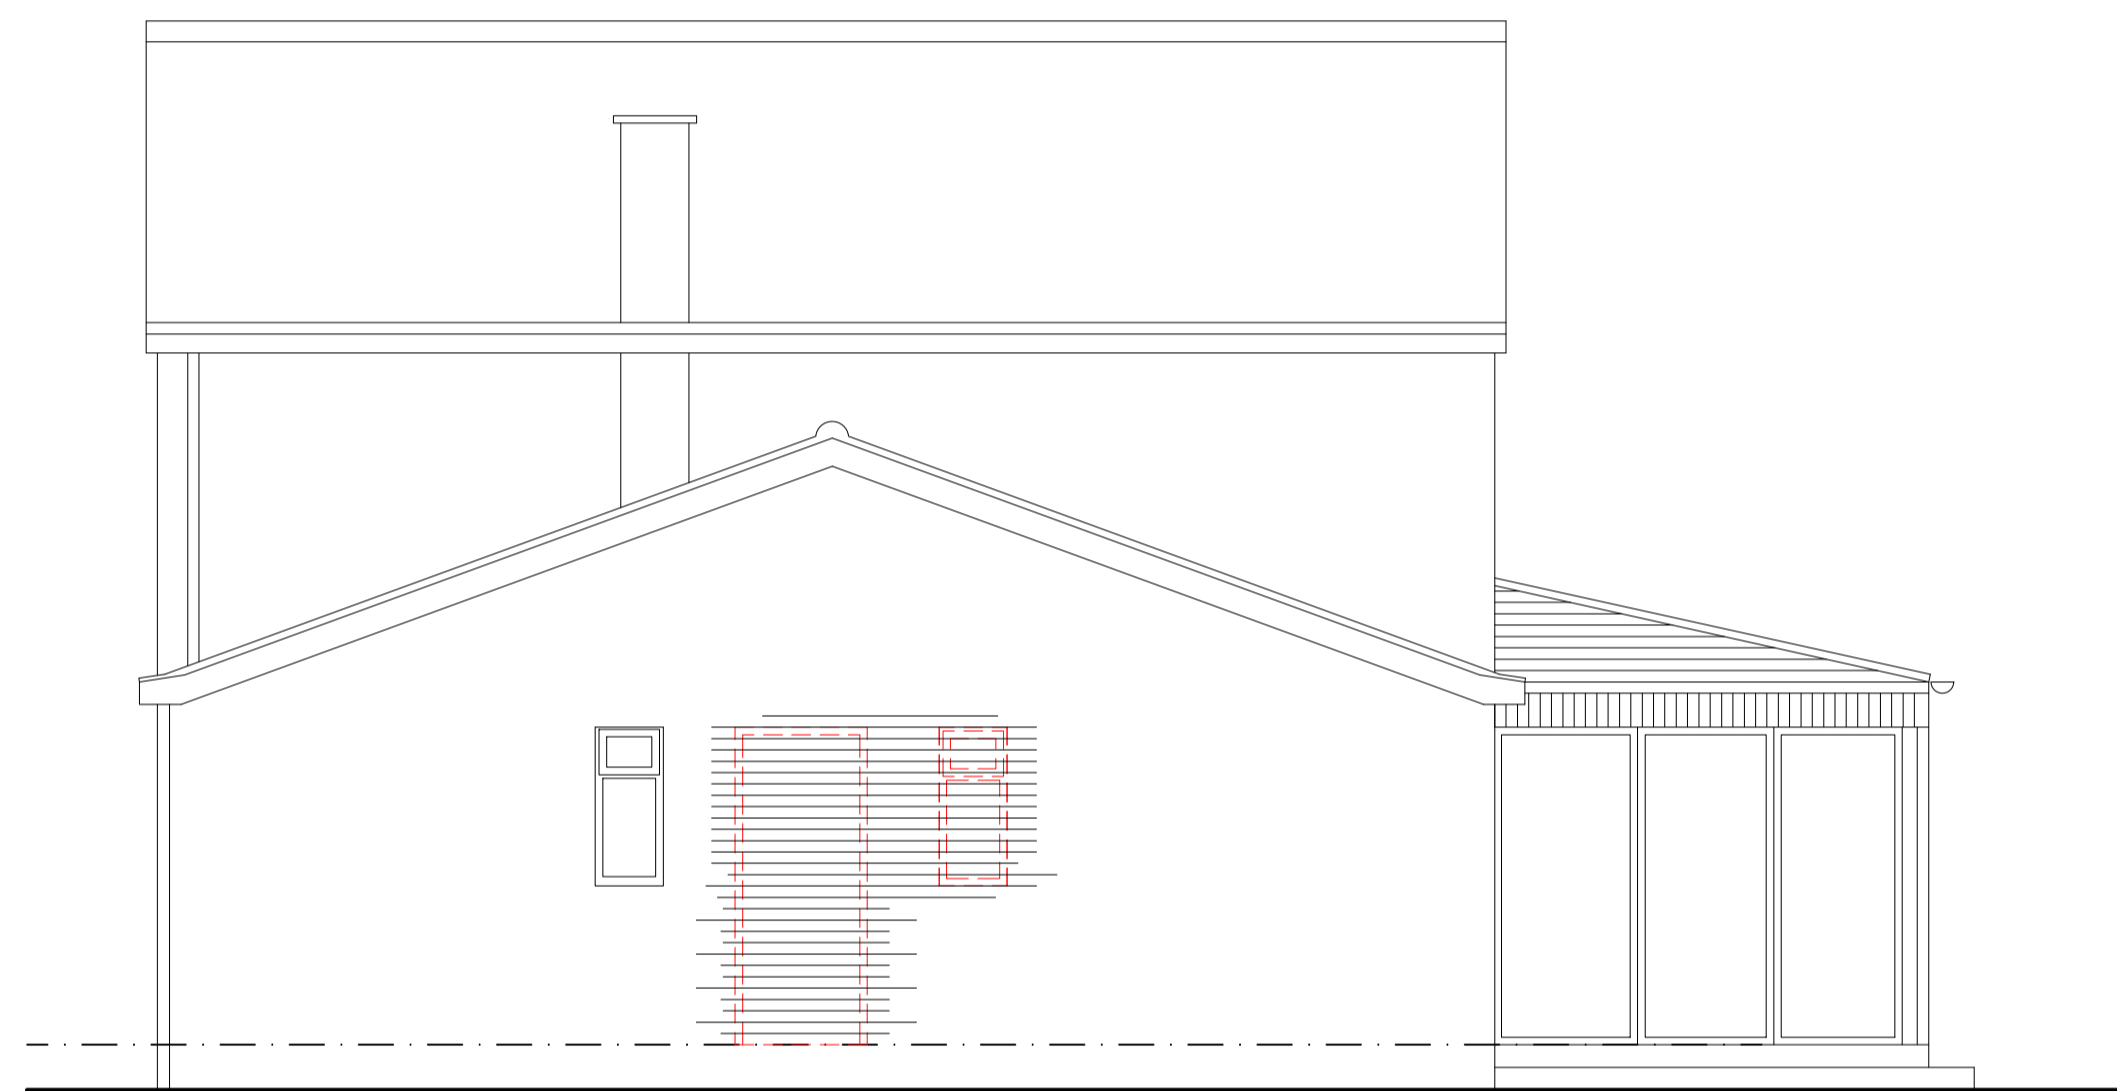

PROPOSED WEST ELEVATION

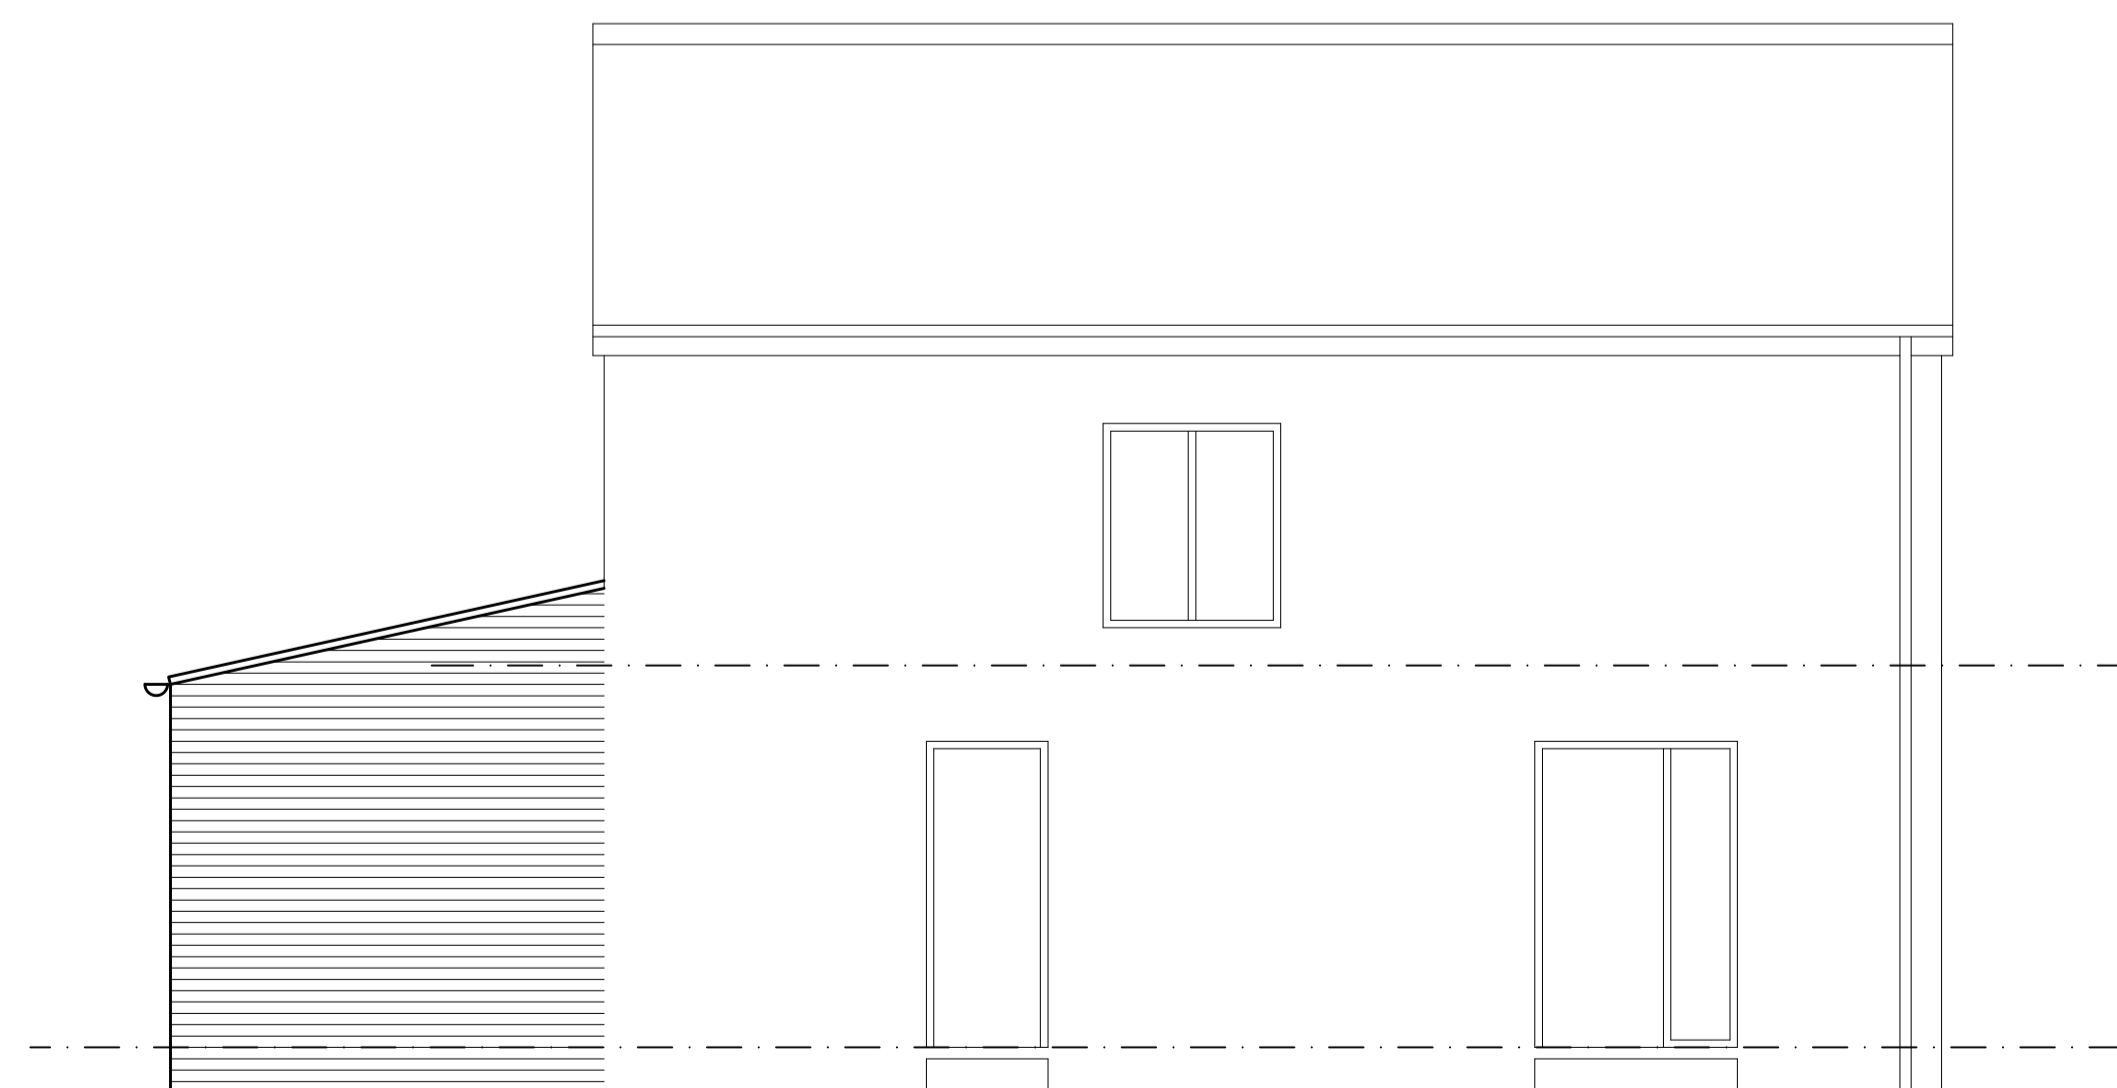

PROPOSED EAST ELEVATION

Rev A 10.06.26 Window removed to new Kitchen area.
MHAARCHITECTURE

Bethel Hall
 Morton Lane
 East Morton
 West Yorkshire
 BD20 5UE

Proposed Extension & Alterations
 33 Brown Hill Drive
 Birkenshaw
 for
 Katie Oates

Proposed Floor Plan & Elevations

| | | | |
|-------------|-------------|-------------|------------|
| Date: | Drawn By: | Checked By: | Scale: A1@ |
| May' 26 | PS | | 1:50 |
| Project No: | Drawing No: | Revision: | |
| 4266 | 005 | A | |