





NORTH ELEVATION



SOUTH ELEVATION

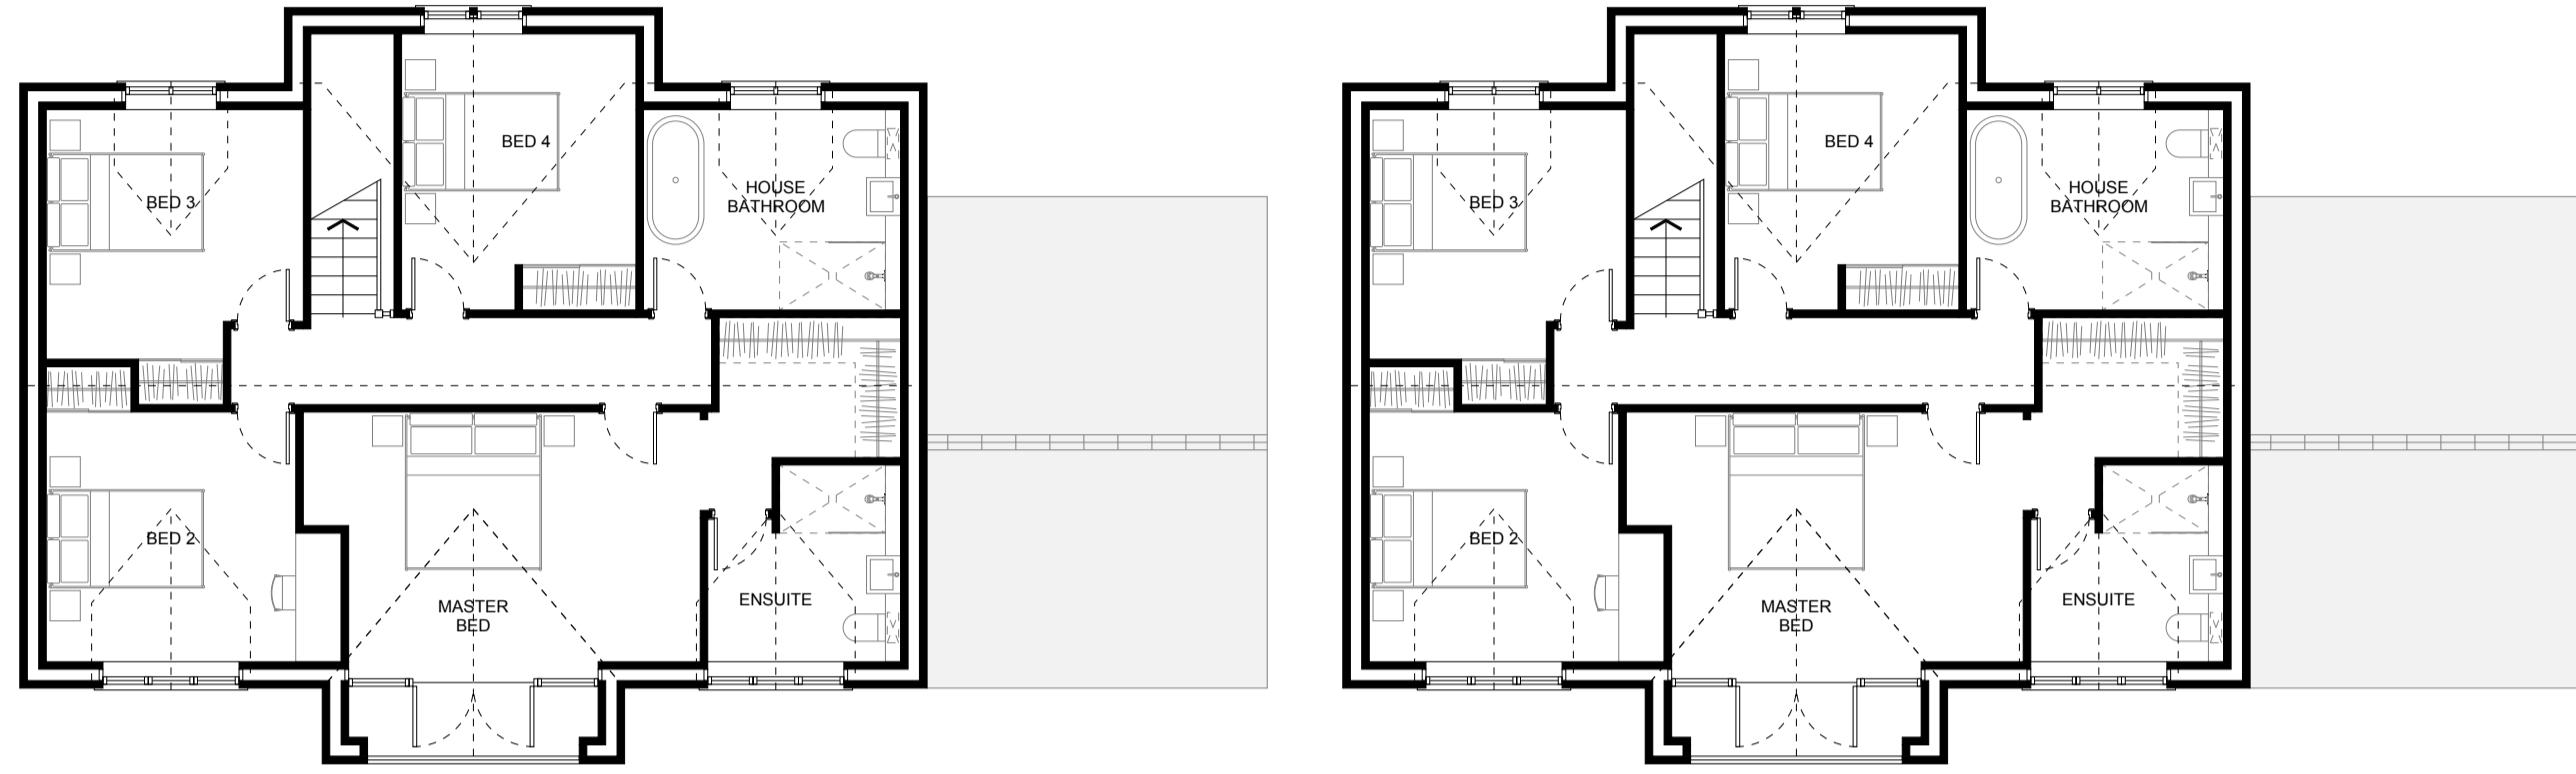


FIRST FLOOR PLAN

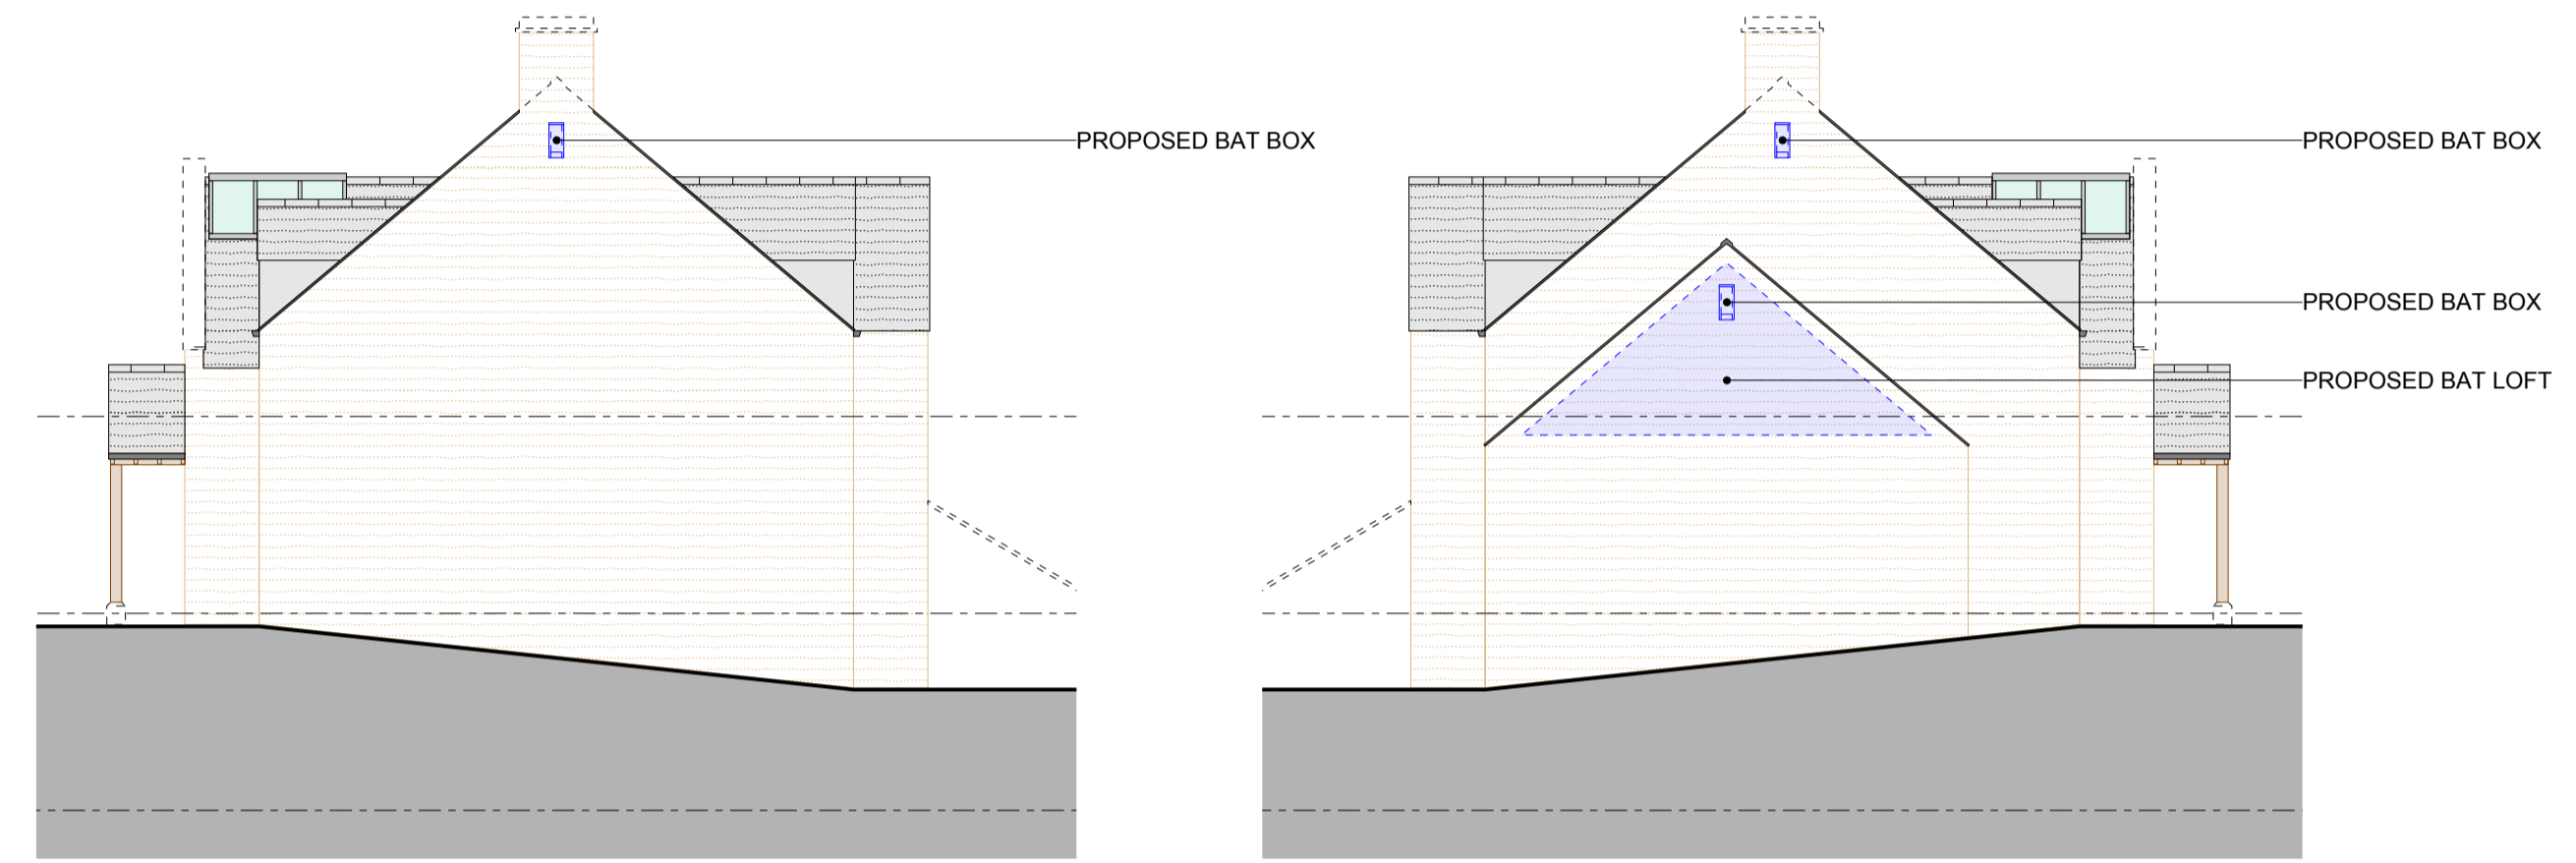


WEST ELEVATION

EAST ELEVATION

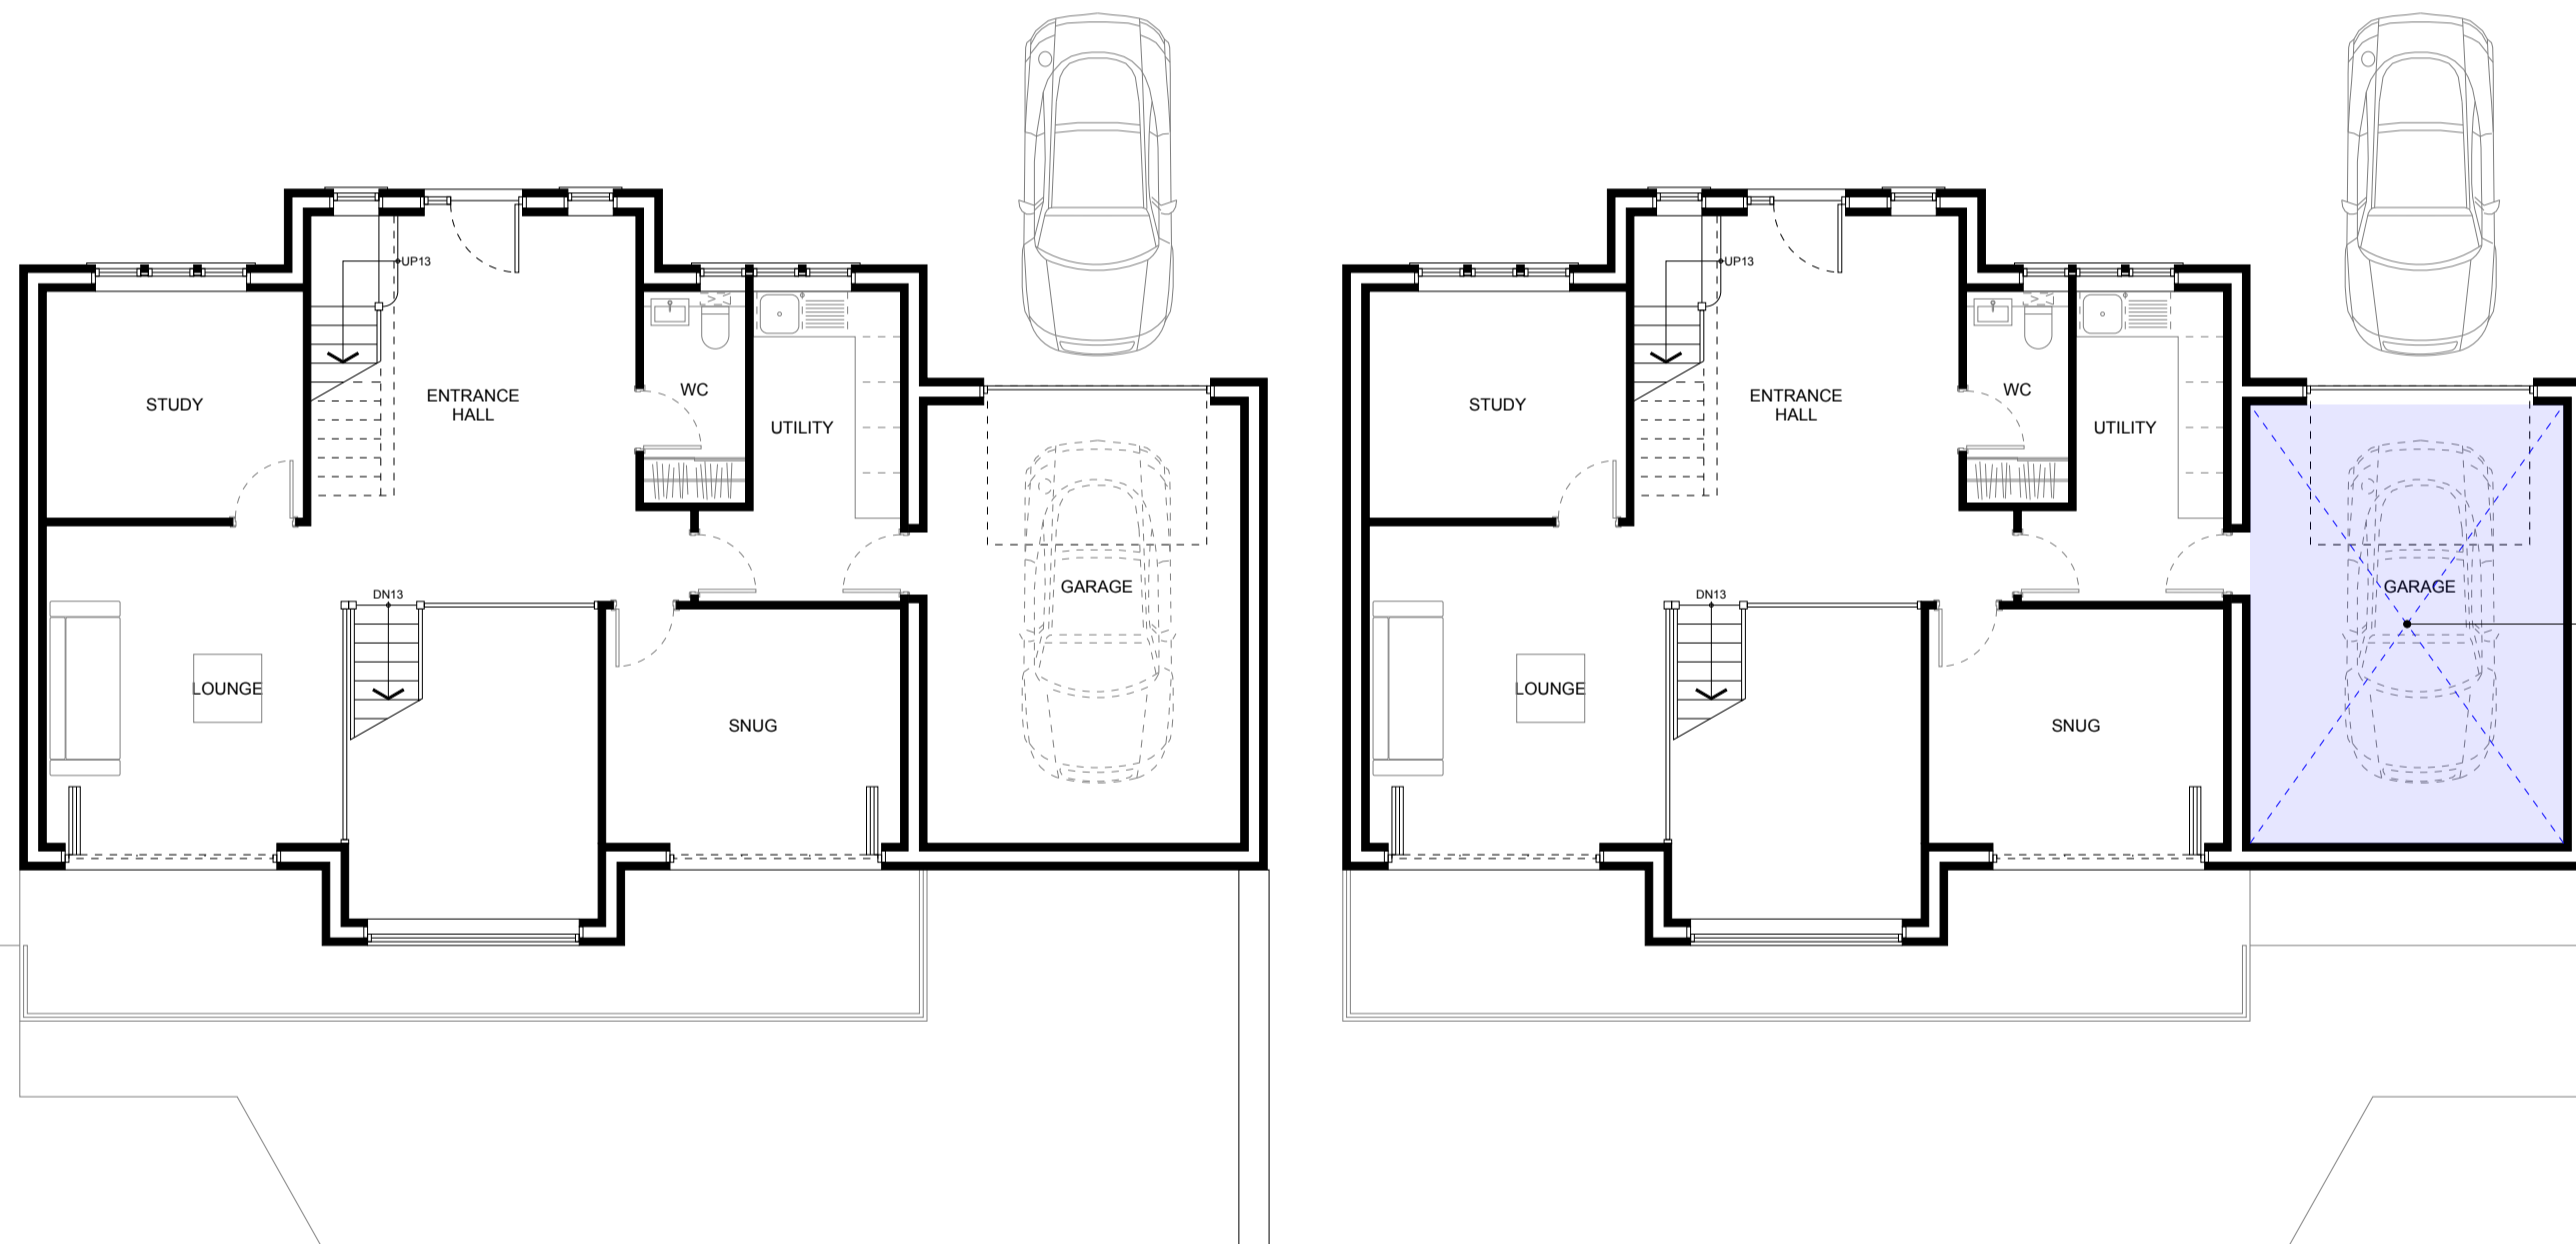

GROUND FLOOR PLAN

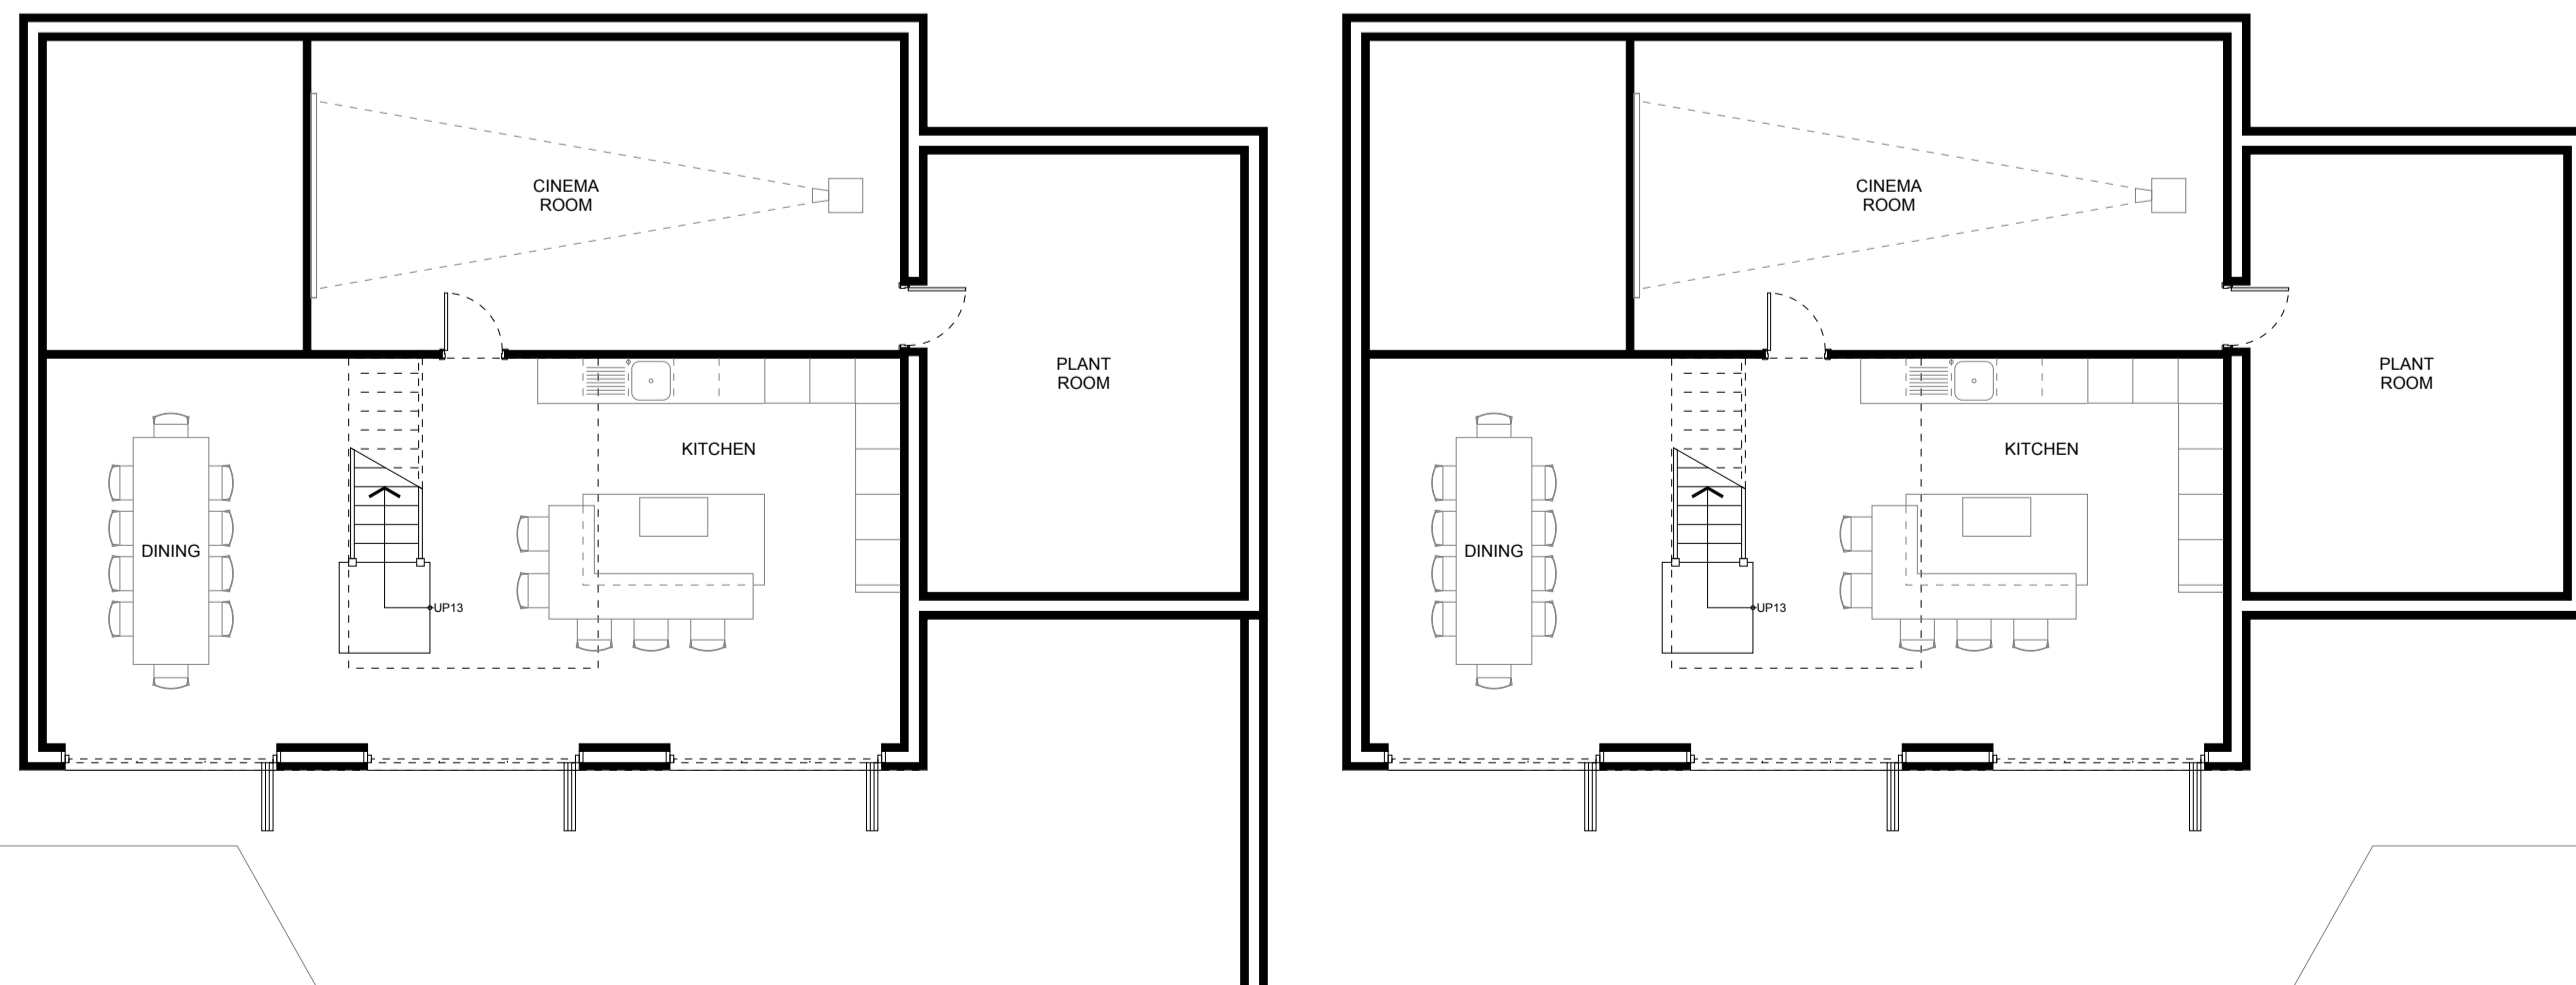

LOWER GROUND FLOOR PLAN



CLIENT
DELEVINGNE FLOCKTON LIMITED

PROJECT
WESTFIELD FARM, FLOCKTON

DRAWING TITLE
UNITS 4 & 5 - GA DRAWING

| JOB NO | DRG NO | REV | SCALE @ A1 | DATE |
|-----------------|--------|-----|------------|----------|
| WHPG 23/0007 | 15 | B | 1:100 | 09 12 25 |

This drawing is the property and copyright of WHP Group Ltd, Stocks Moor, Huddersfield, Tel: 0176563755; Email: tom.edwards@wathorford.co.uk and must not be amended or reproduced without written consent. Use only figured dimensions, do not scale and report any anomalies.