




Existing Ground Floor Layout
Scale 1:50

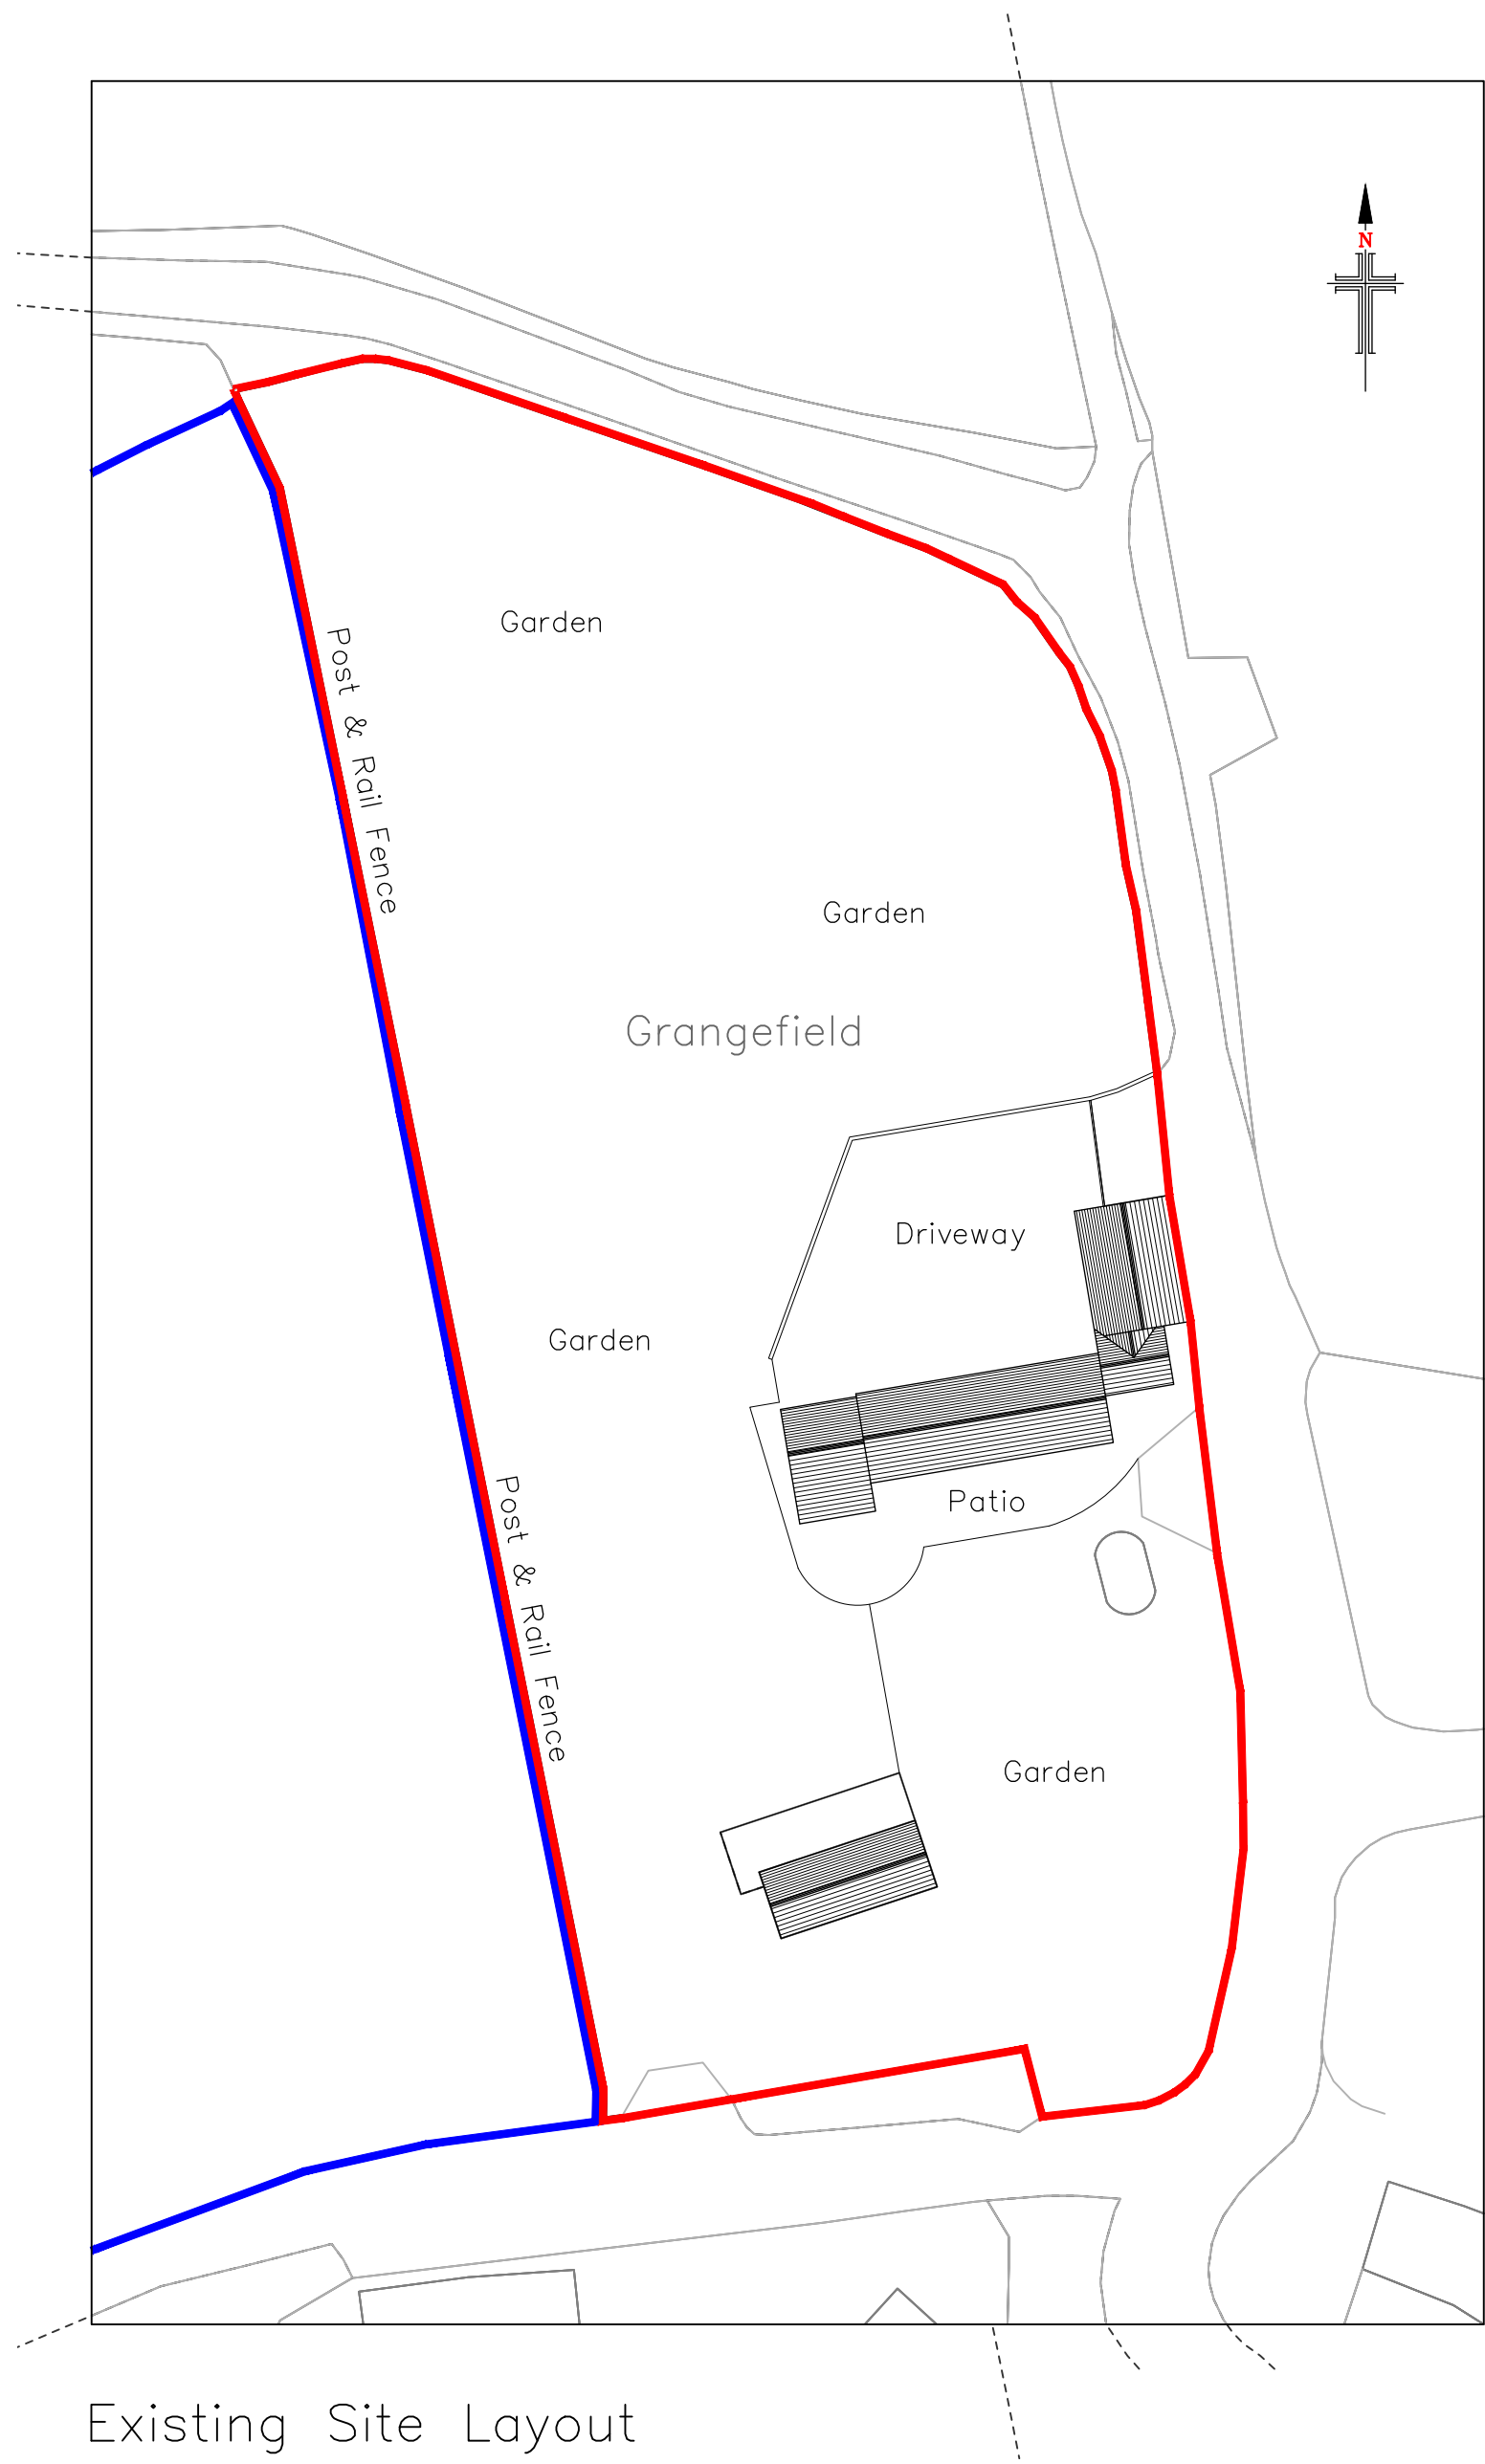

Existing Site Layout
Scale 1:500

- NOTES**
1. No dimensions to be scaled. IF IN DOUBT ASK.
 2. All dimensions must be checked and verified on site by the Contractor prior to the commencement of works and Hinchliffe Architecture & Design Ltd. to be notified of any discrepancies.
 3. The copyright of these drawings remains the property of Hinchliffe Architecture & Design Ltd. They must not be reproduced in any way without prior written consent from the originator (Hinchliffe Architecture & Design Ltd.)
 4. Any works undertaken on site prior to obtaining full written approval from the Planning Department & Building Control is at the Contractor/Clients own risk. Works should not commence until ALL approvals are granted.

25.06		FIRST ISSUE	
Rev.	Date		Description
Status			
PLANNING			
 hinchliffe architecture & design Hinchliffe A&D 24 Carr View Road Heptonstall West Yorkshire HD9 1HX 01921 907 142 01484 520 764 info@hinch-architecture.co.uk www.hinch-architecture.co.uk			
Client			
MR O. WORDSWORTH			
Project			
GRANGEFIELD THUNDERBRIDGE KIRKBURTON HUDDERSFIELD WEST YORKSHIRE, HD8 0PU			
Drawing Title			
EXISTING GROUND FLOOR PLAN & SITE LAYOUT			
Scale (at A1)		Date	
AS SHOWN		MAY' 2026	
370-26-PL01			Rev. A