


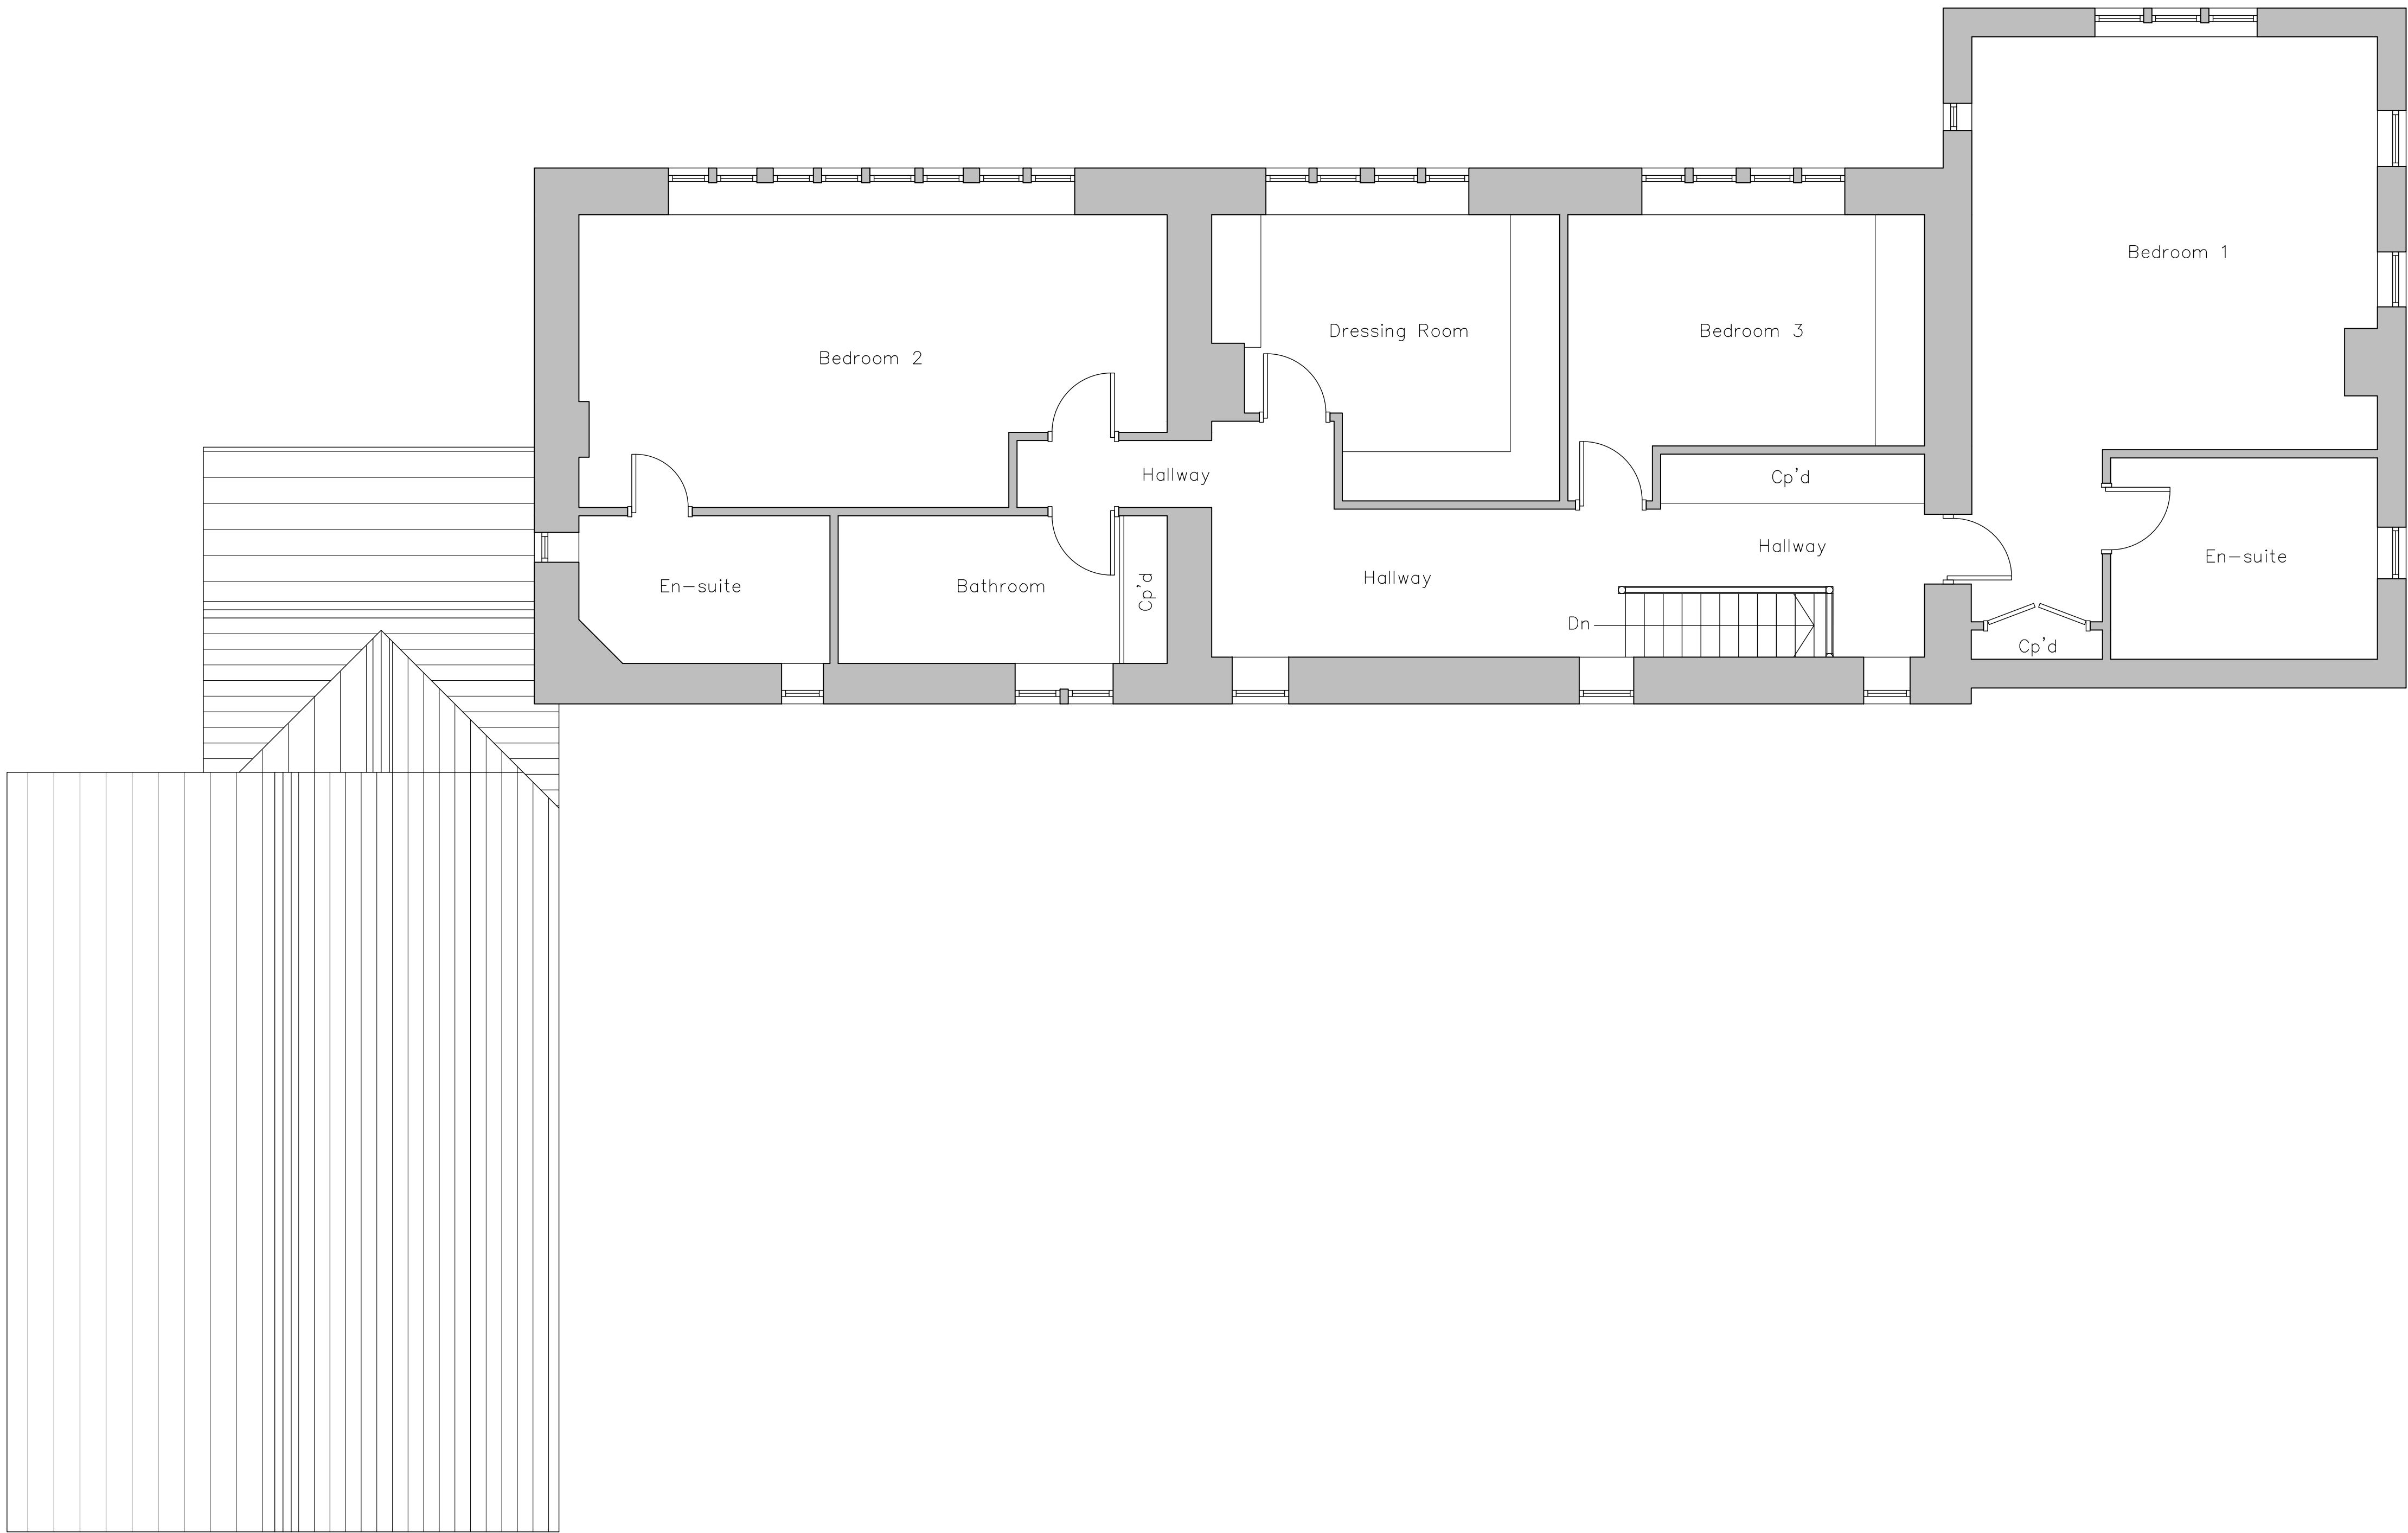

Existing First Floor Layout
Scale 1:50

NOTES

1. No dimensions to be scaled.
IF IN DOUBT ASK.
2. All dimensions must be checked and verified on site by the Contractor prior to the commencement of works and Hinchliffe Architecture & Design Ltd. to be notified of any discrepancies.
3. The copyright of these drawings remains the property of Hinchliffe Architecture & Design Ltd. They must not be reproduced in any way without prior written consent from the originator (Hinchliffe Architecture & Design Ltd.)
4. Any works undertaken on site prior to obtaining full written approval from the Planning Department & Building Control is at the Contractor/Clients own risk. Works should not commence until ALL approvals are granted.

2026.30		FIRST ISSUE		
Rev.	Date		Description	
Status				
PLANNING				
 hinchliffe architecture & design Hinchliffe A&D 24 Carr View Road Huddersfield West Yorkshire HD9 1HX 01921 907 163 01484 520 764 info@hinch-architecture.co.uk www.hinch-architecture.co.uk				
Client				
MR O. WORDSWORTH				
Project				
GRANGEFIELD THUNDERBRIDGE KIRKBURTON HUDDERSFIELD WEST YORKSHIRE, HD8 0PU				
Drawing Title				
EXISTING FIRST FLOOR PLAN				
Scale (at A1)		Date		
AS SHOWN		MAY' 2026		
370-26-PL02			Rev.	
			A	