


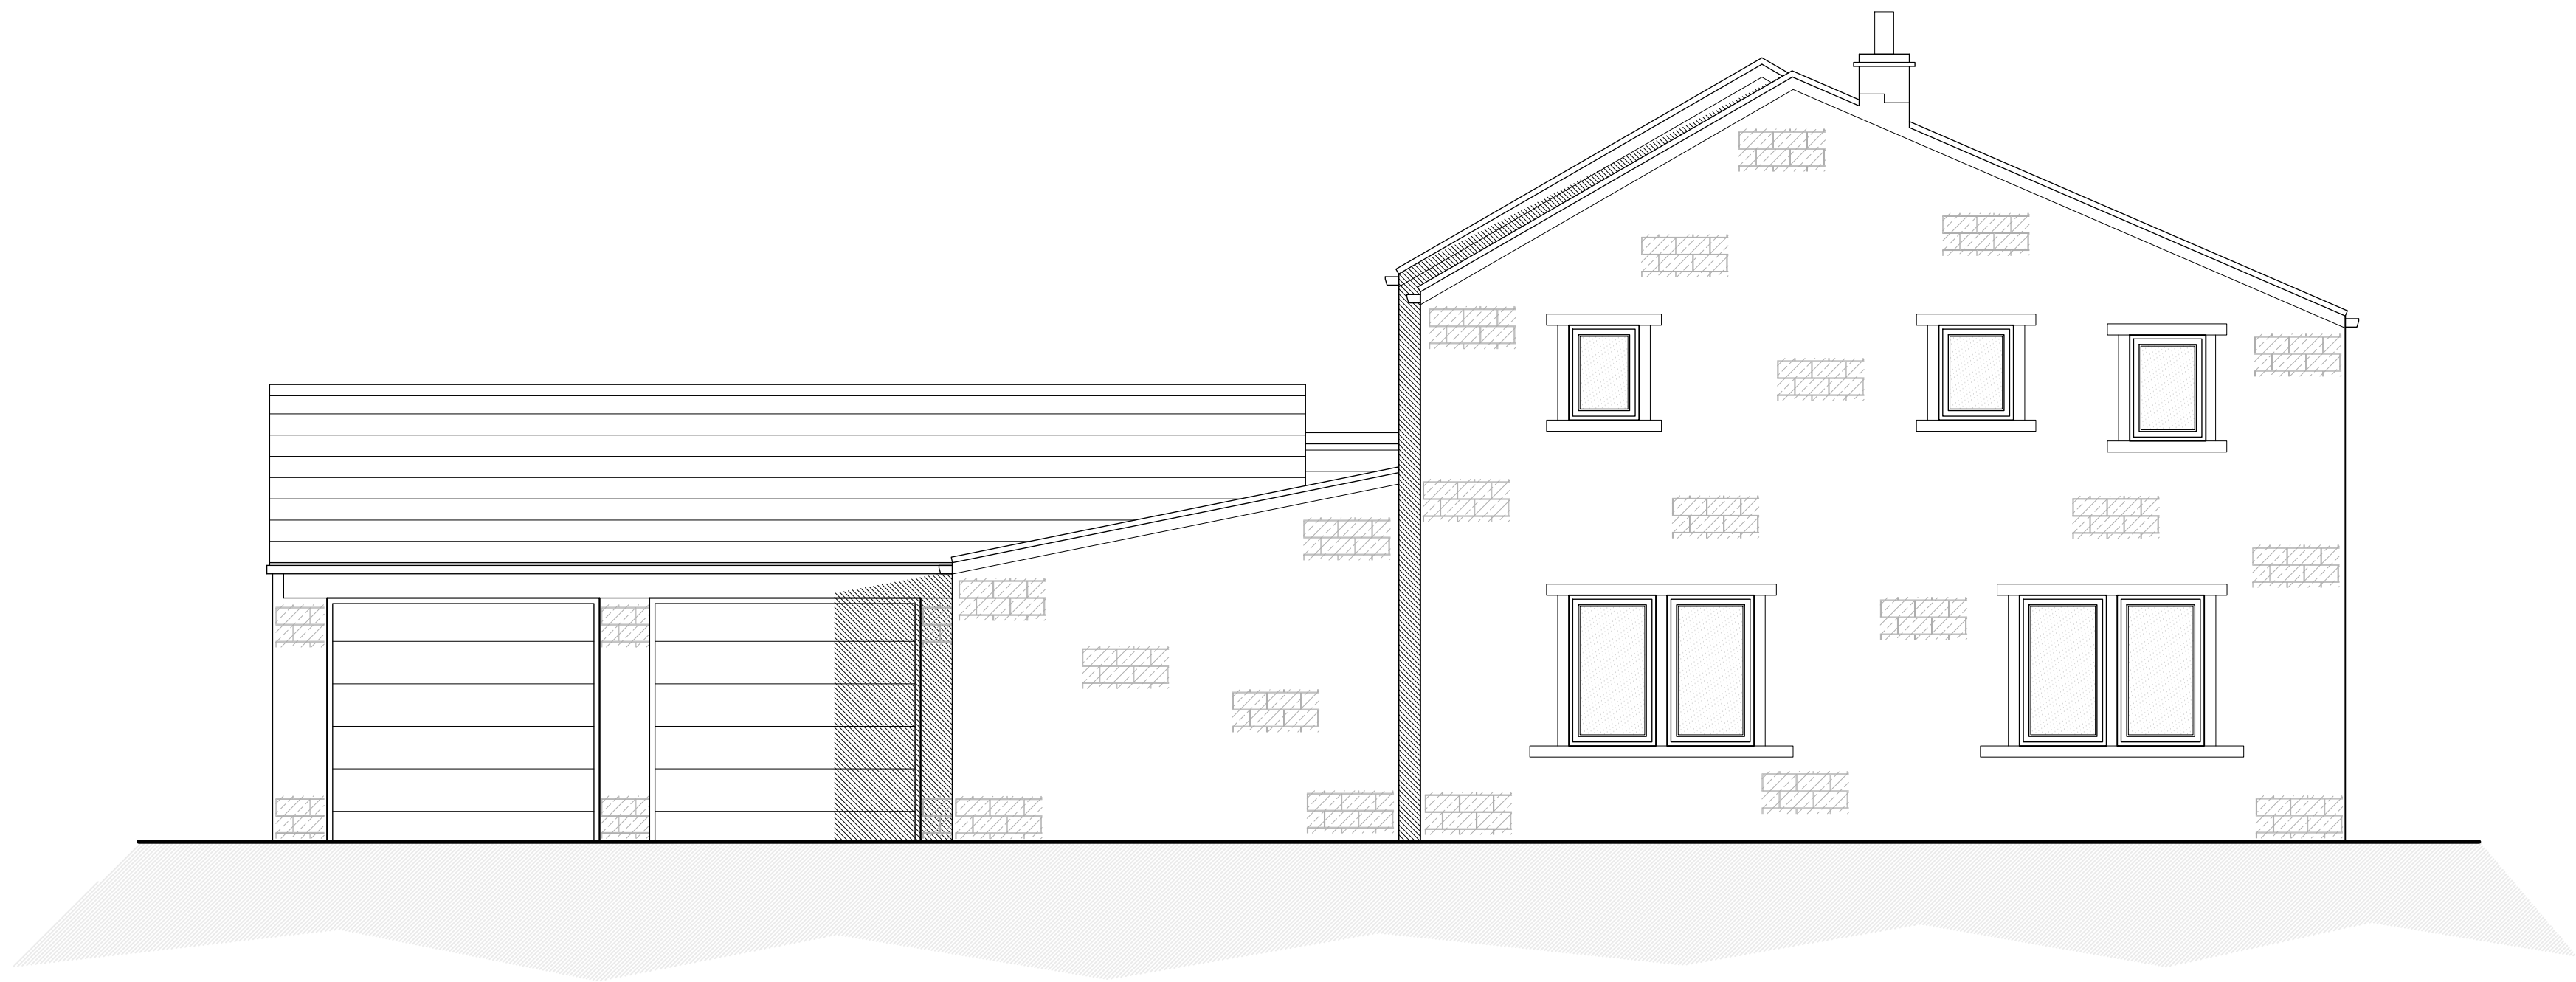

Proposed West Facing Side Elevation
Scale 1:50

PROPOSED MATERIALS	
• WALLS	- NATURAL COURSED STONE
• ROOF	- STONE SLATE
• DOORS	- GREY PVCu
• WINDOWS	- CREAM PVCu
• RAINWATER GOODS	- BLACK PVCu



Proposed North Facing Rear Elevation
Scale 1:50

- NOTES**
1. No dimensions to be scaled.
IF IN DOUBT ASK.
 2. All dimensions must be checked and verified on site by the Contractor prior to the commencement of works and Hinchliffe Architecture & Design Ltd. to be notified of any discrepancies.
 3. The copyright of these drawings remains the property of Hinchliffe Architecture & Design Ltd. They must not be reproduced in any way without prior written consent from the originator (Hinchliffe Architecture & Design Ltd.)
 4. Any works undertaken on site prior to obtaining full written approval from the Planning Department & Building Control is at the Contractor/Clients own risk. Works should not commence until ALL approvals are granted.

A	22.05.24	FIRST ISSUE
Rev.	Date	Description

Status PLANNING

**hinchliffe**
architecture
& design

Hinchliffe A&D
24 Carr View Road
Huddersfield
West Yorkshire
HD9 1AG01484 520 764
info@hinch-architecture.co.uk
www.hinch-architecture.co.uk

Client MR O. WORDSWORTH

Project GRANGFIELD
THUNDERBRIDGE
KIRKBURTON
HUDDERSFIELD
WEST YORKSHIRE, HD8 0PU

Drawing Title
PROPOSED ELEVATIONS

Scale (at A1)	Date
AS SHOWN	MAY' 2026

370-26-PL05

Rev.
A