



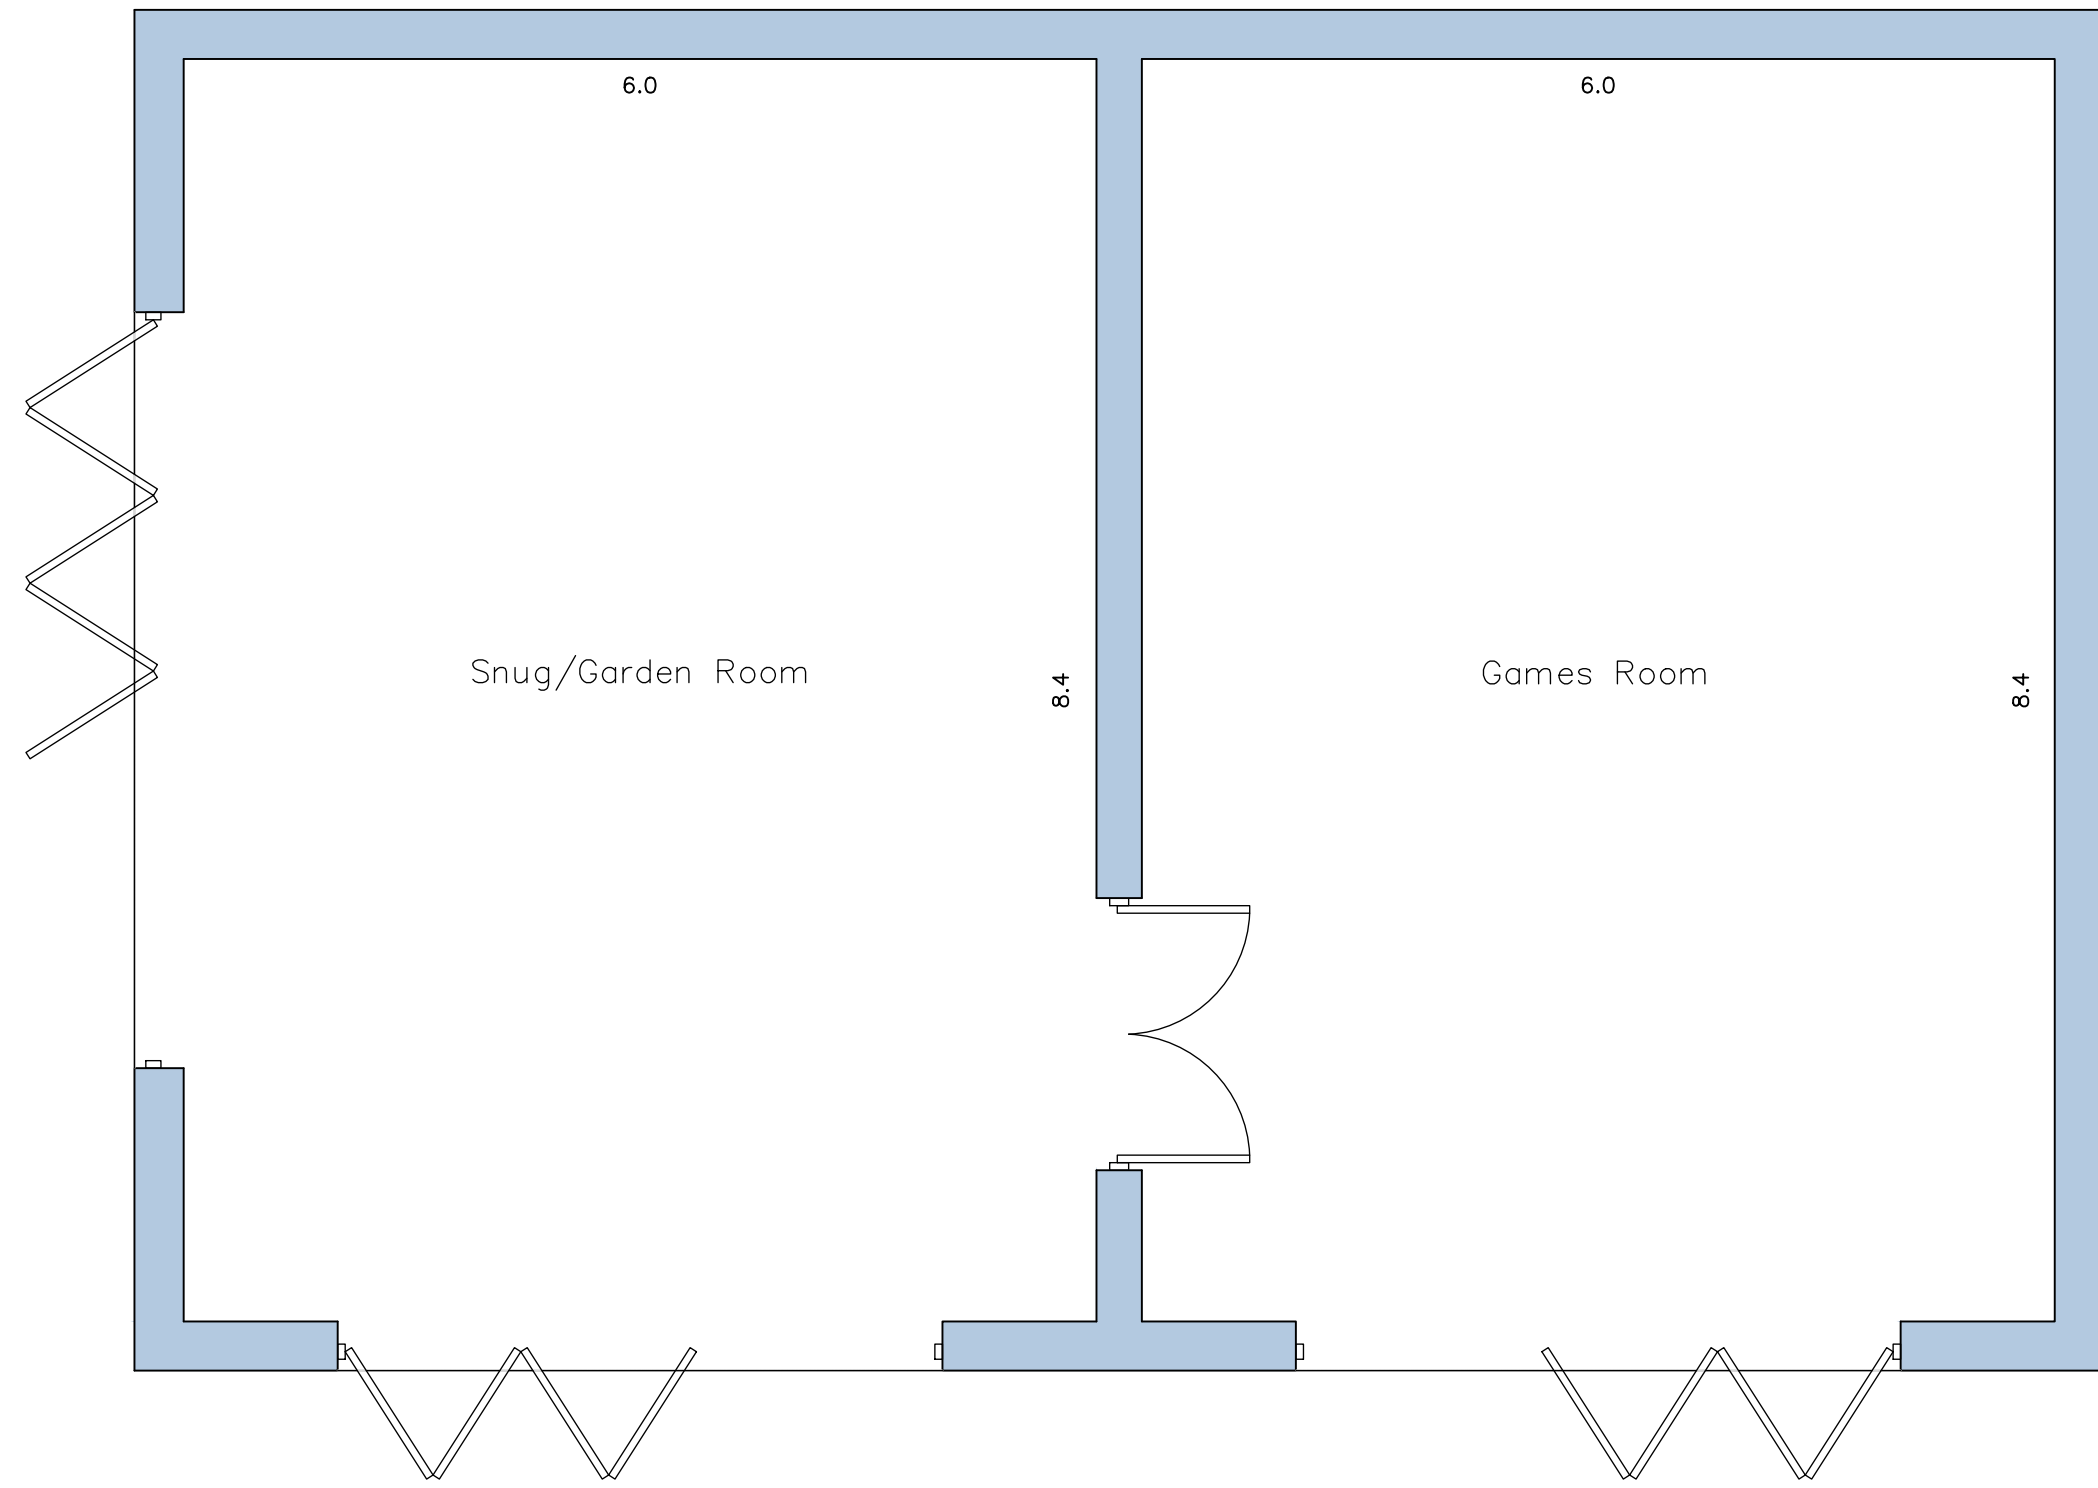


Proposed Floor Layout
Scale 1:50


PROPOSED MATERIALS	
• WALLS	- NATURAL COURSED STONE
• ROOF	- STONE SLATE
• DOORS	- CREAM PVCu
• RAINWATER GOODS	- BLACK PVCu

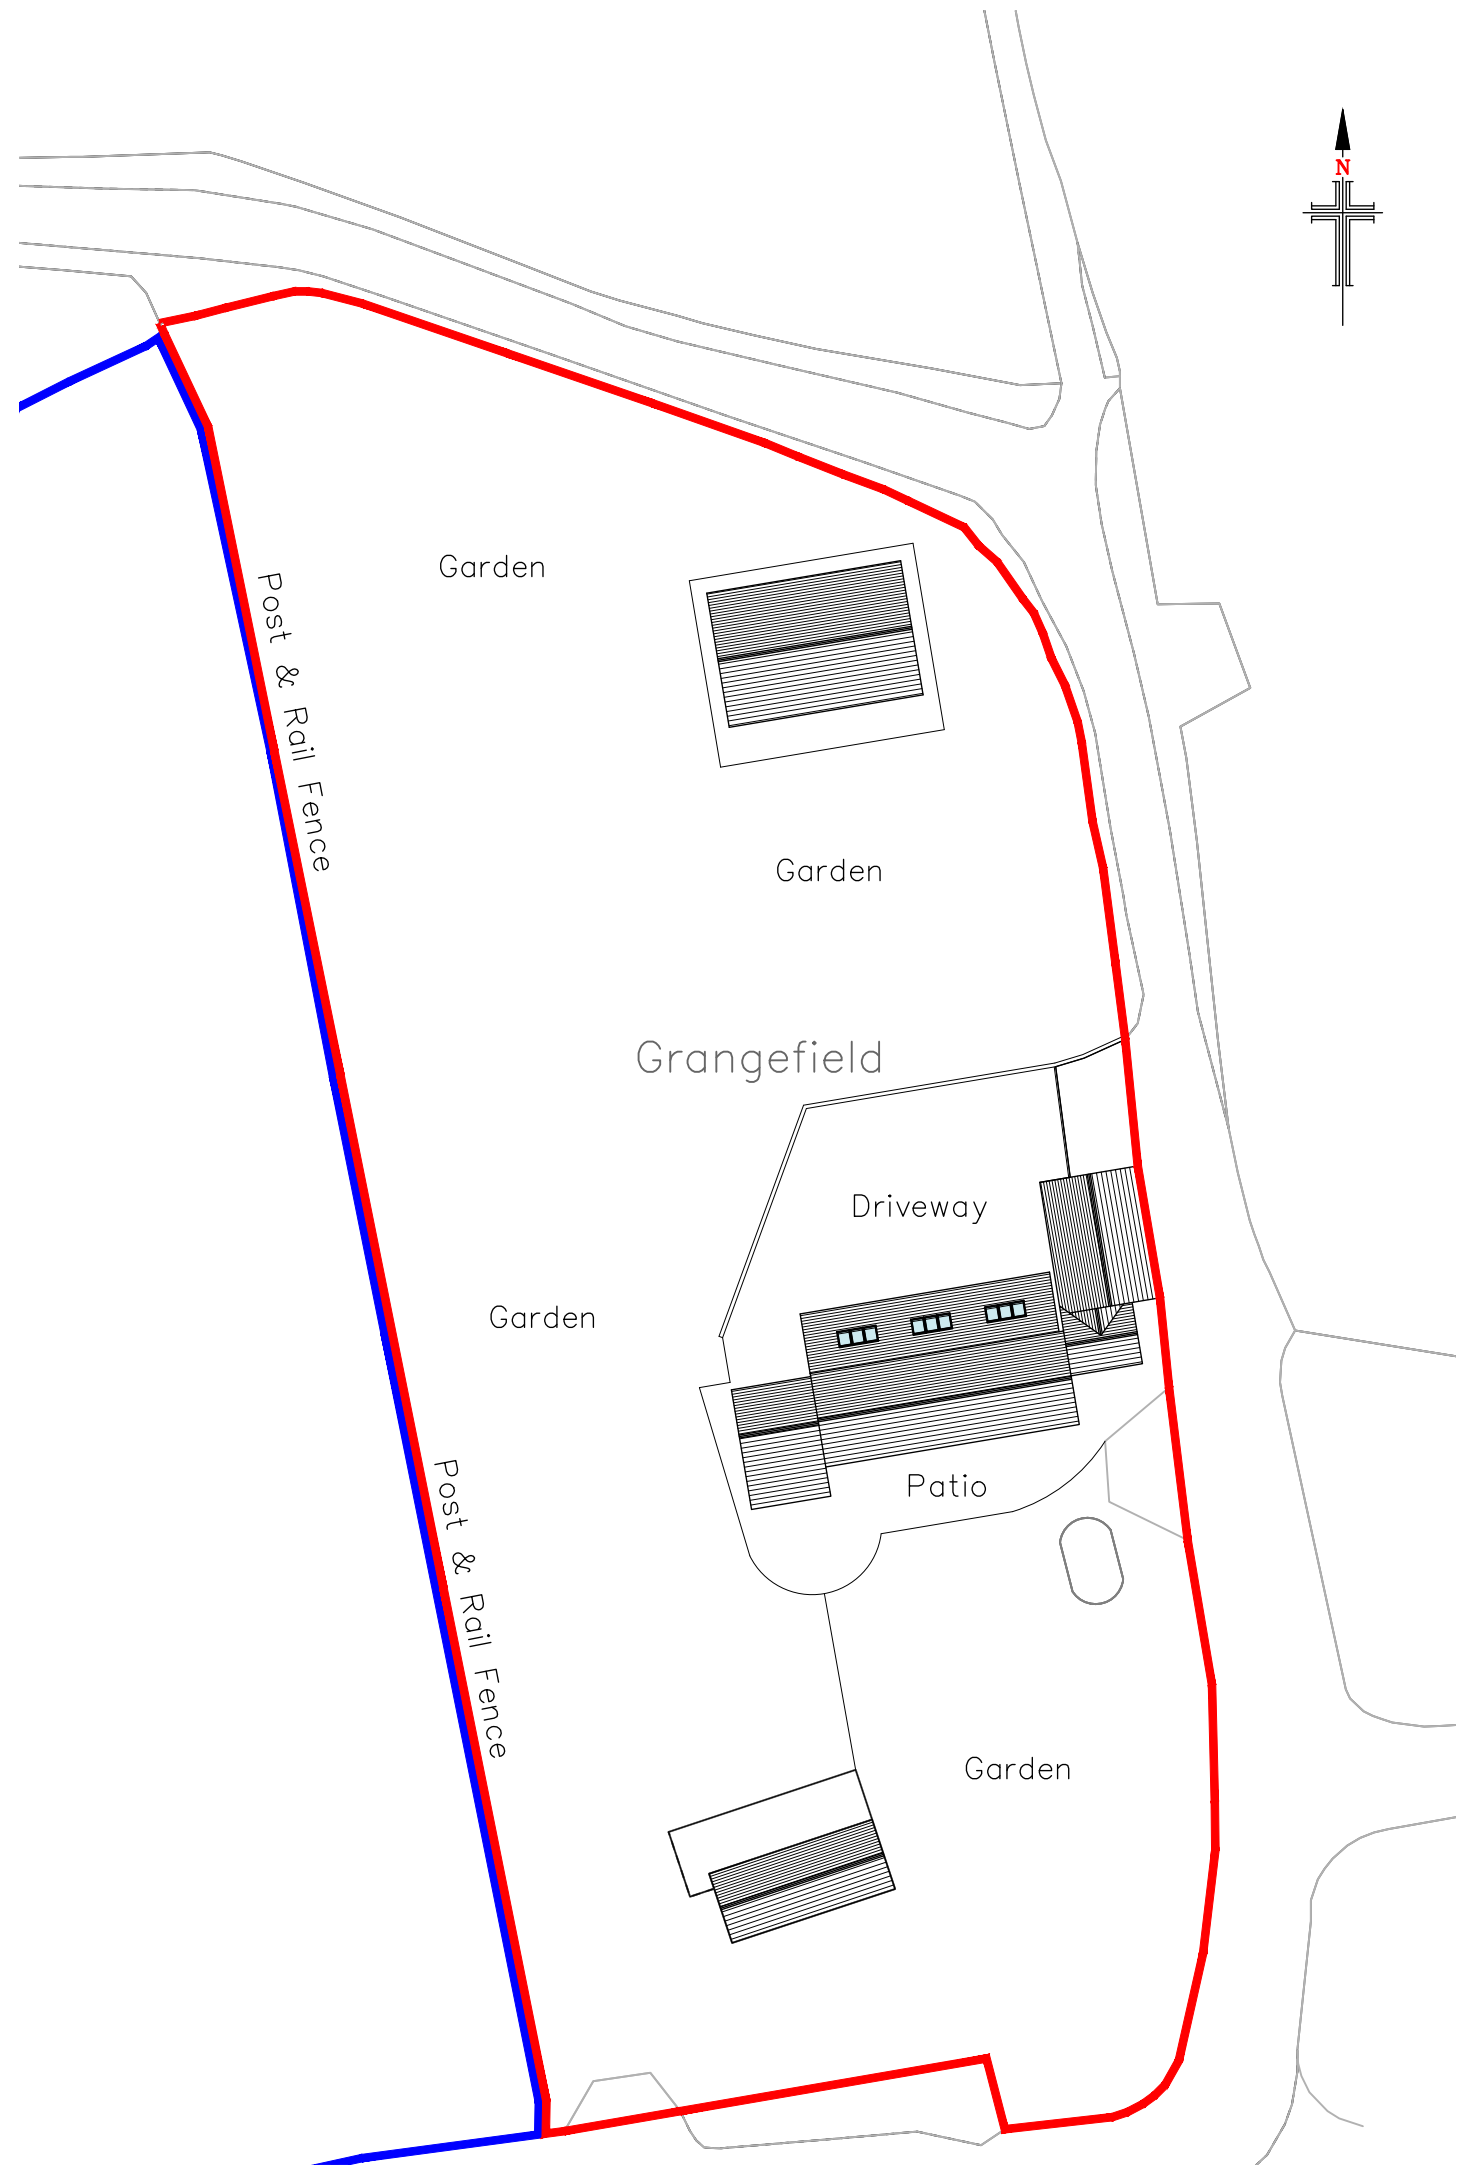


Proposed Site Layout
Scale 1:500

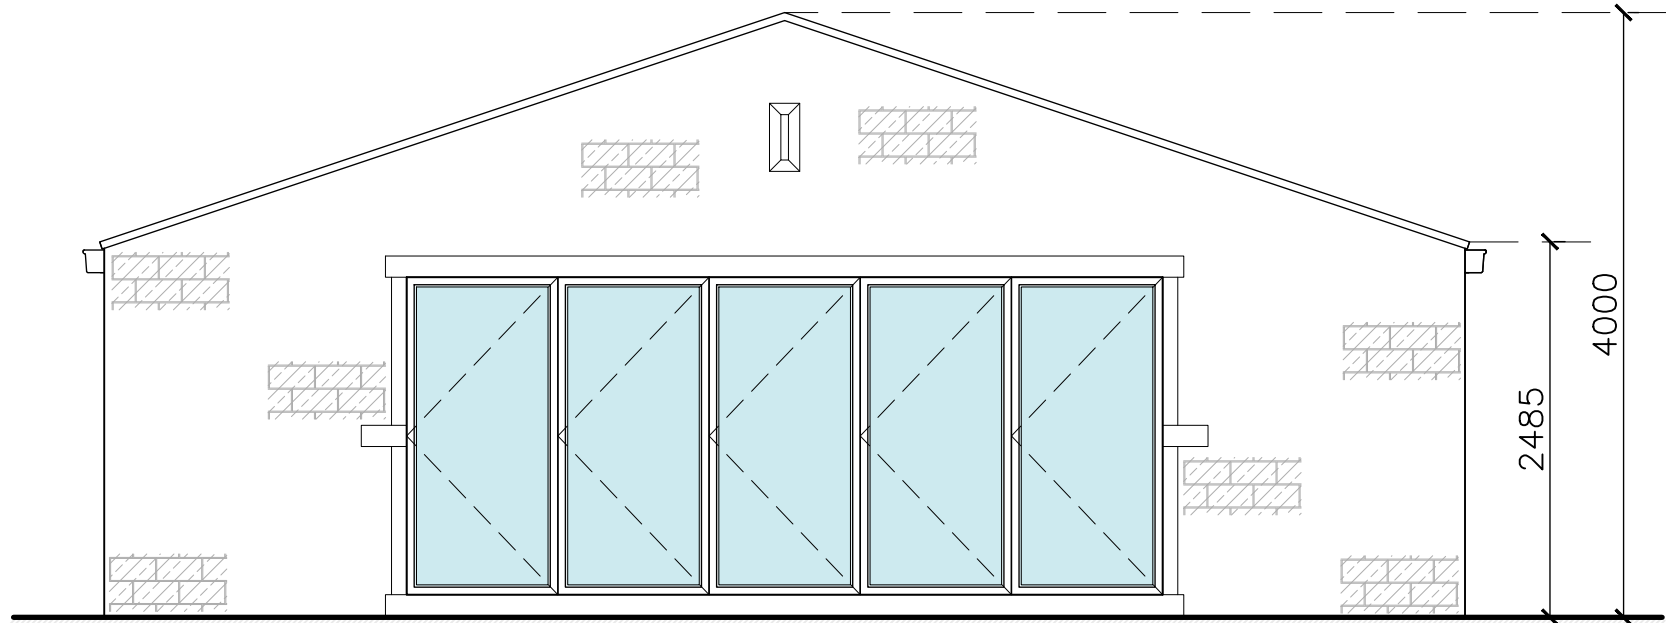


Proposed West Facing Side Elevation
Scale 1:50

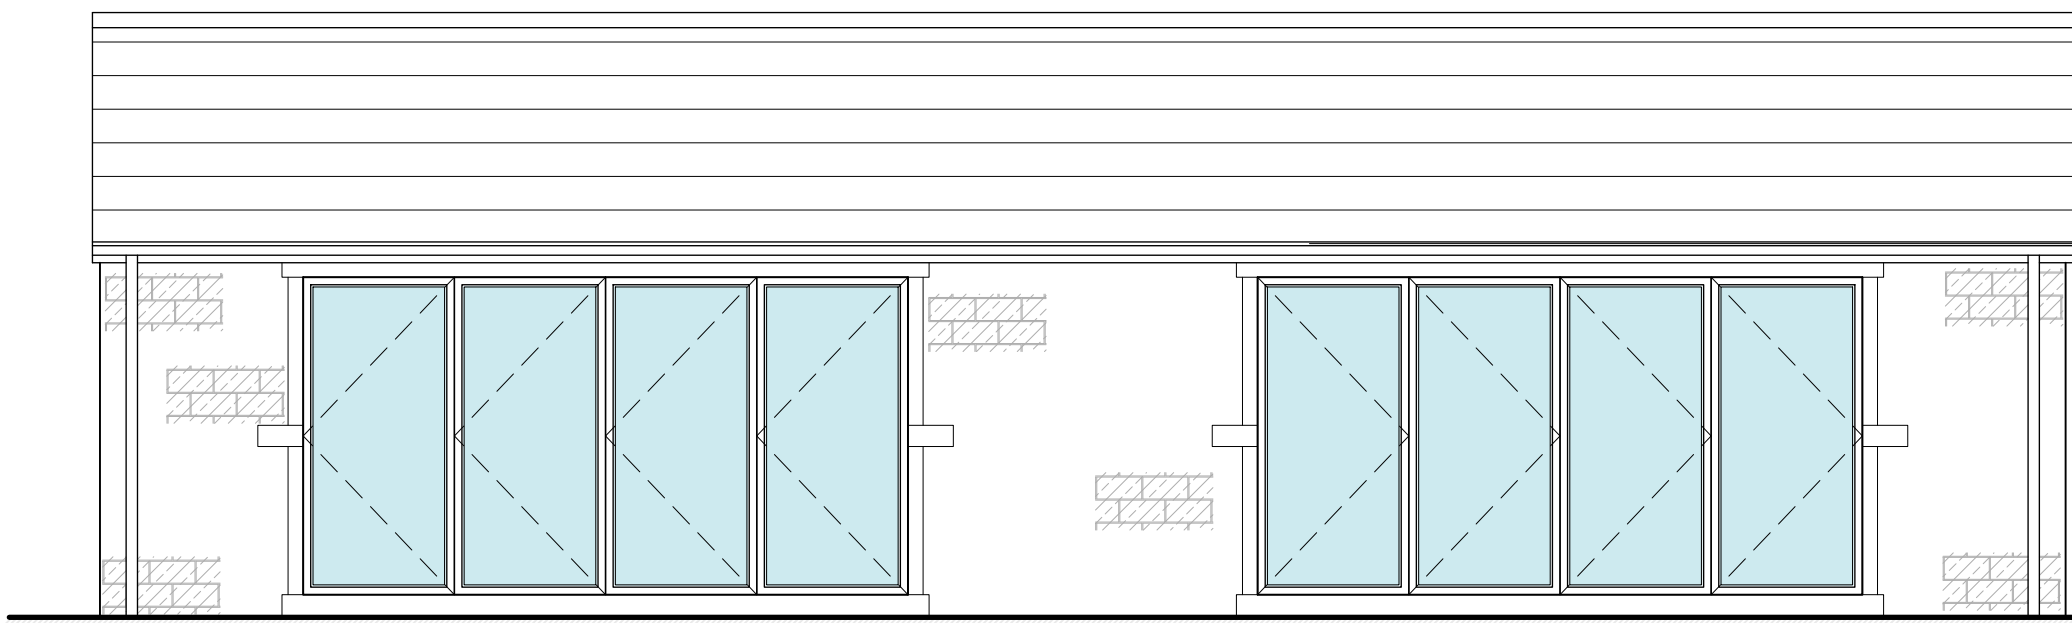

Proposed South Facing Front Elevation
Scale 1:50

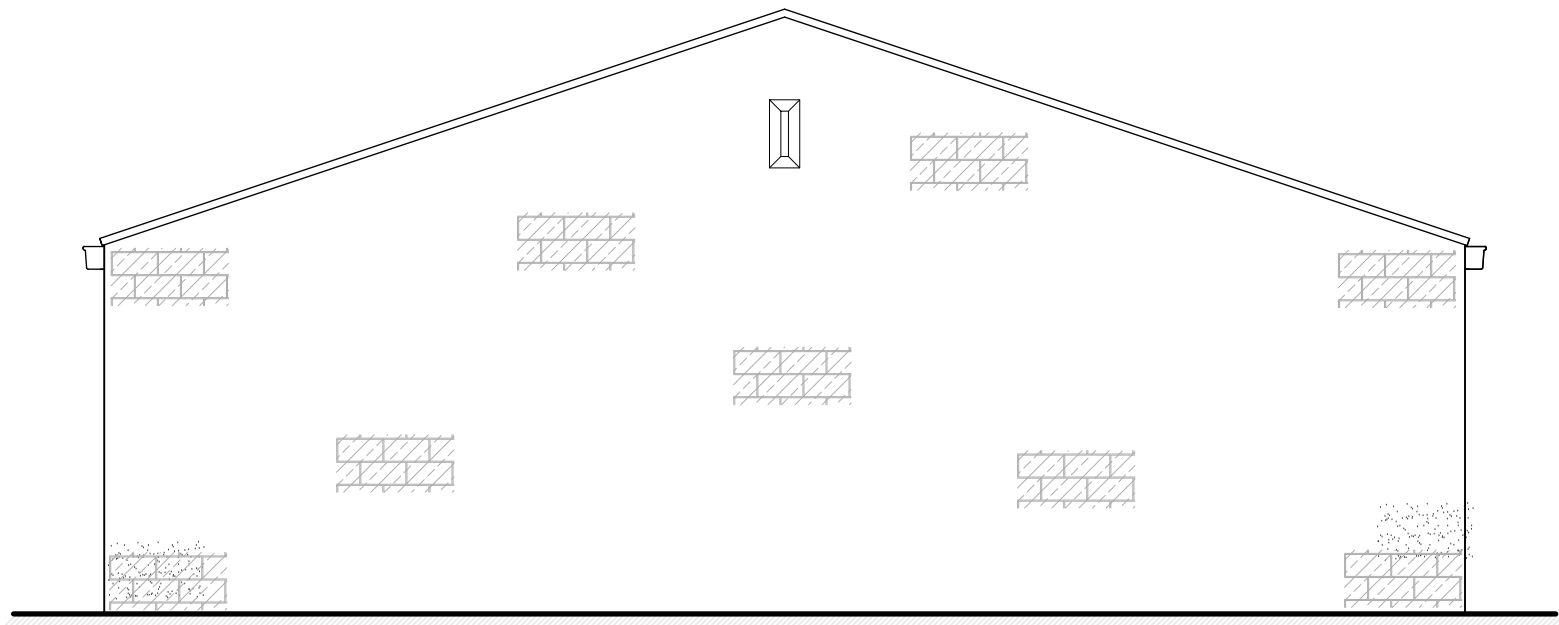

Proposed East Facing Side Elevation
Scale 1:50

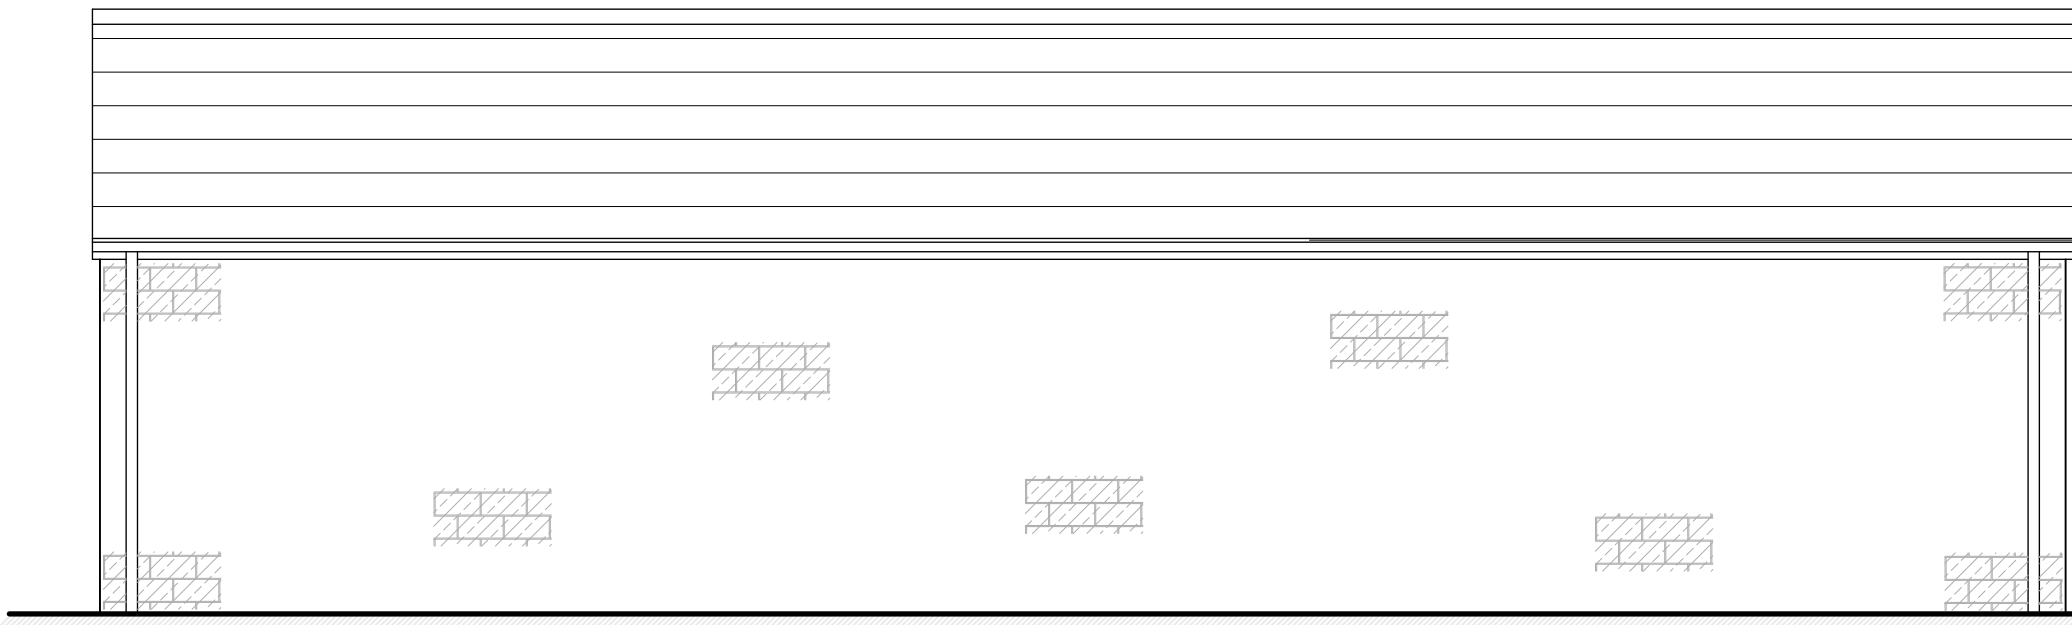

Proposed North Facing Rear Elevation
Scale 1:50

- NOTES**
1. No dimensions to be scaled. IF IN DOUBT ASK.
 2. All dimensions must be checked and verified on site by the Contractor prior to the commencement of works and Hinchliffe Architecture & Design Ltd. to be notified of any discrepancies.
 3. The copyright of these drawings remains the property of Hinchliffe Architecture & Design Ltd. They must not be reproduced in any way without prior written consent from the originator (Hinchliffe Architecture & Design Ltd.)
 4. Any works undertaken on site prior to obtaining full written approval from the Planning Department & Building Control is at the Contractor/Clients own risk. Works should not commence until ALL approvals are granted.

A	20/06/26	FIRST ISSUE
Rev.	Date	Description
Status: PLANNING		
 Hinchliffe A&D 24 Carr View Road Huddersfield West Yorkshire HD9 1AG 01484 520 764 01484 520 764 info@hinchliffe-architecture.co.uk www.hinchliffe-architecture.co.uk		
Client: MR O. WORDSWORTH		
Project: GRANGEFIELD THUNDERBRIDGE KIRKBURTON HUDDERSFIELD WEST YORKSHIRE, HD8 0PU		
Drawing Title: PROPOSED OUTBUILDING FLOOR PLAN, ELEVATIONS & SITE LAYOUT		
Scale (at A1): AS SHOWN		Date: MAY' 2026
370-26-PL06		Rev. A