






# KEY:

 


FY2026

 


FY2027

 


FY2028

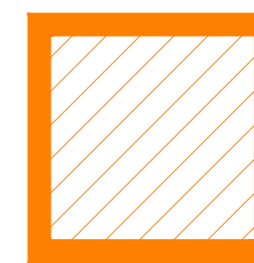


SALES AREA

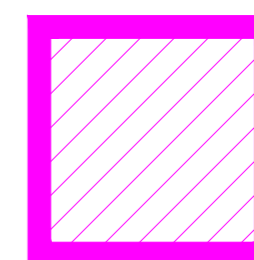


COMPOUND

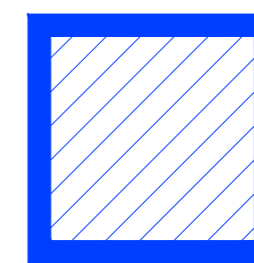


ROAD 01- JUNE 26

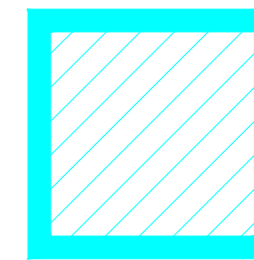


ROAD 02 - JULY 26

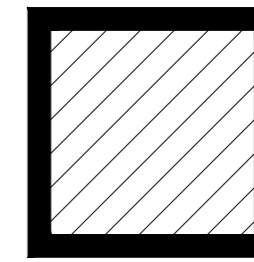

ROAD 03 - JULY 26

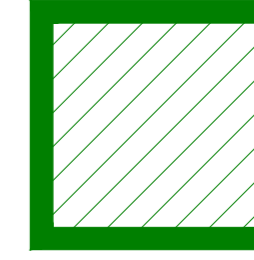


ROAD 04- SEPT 26

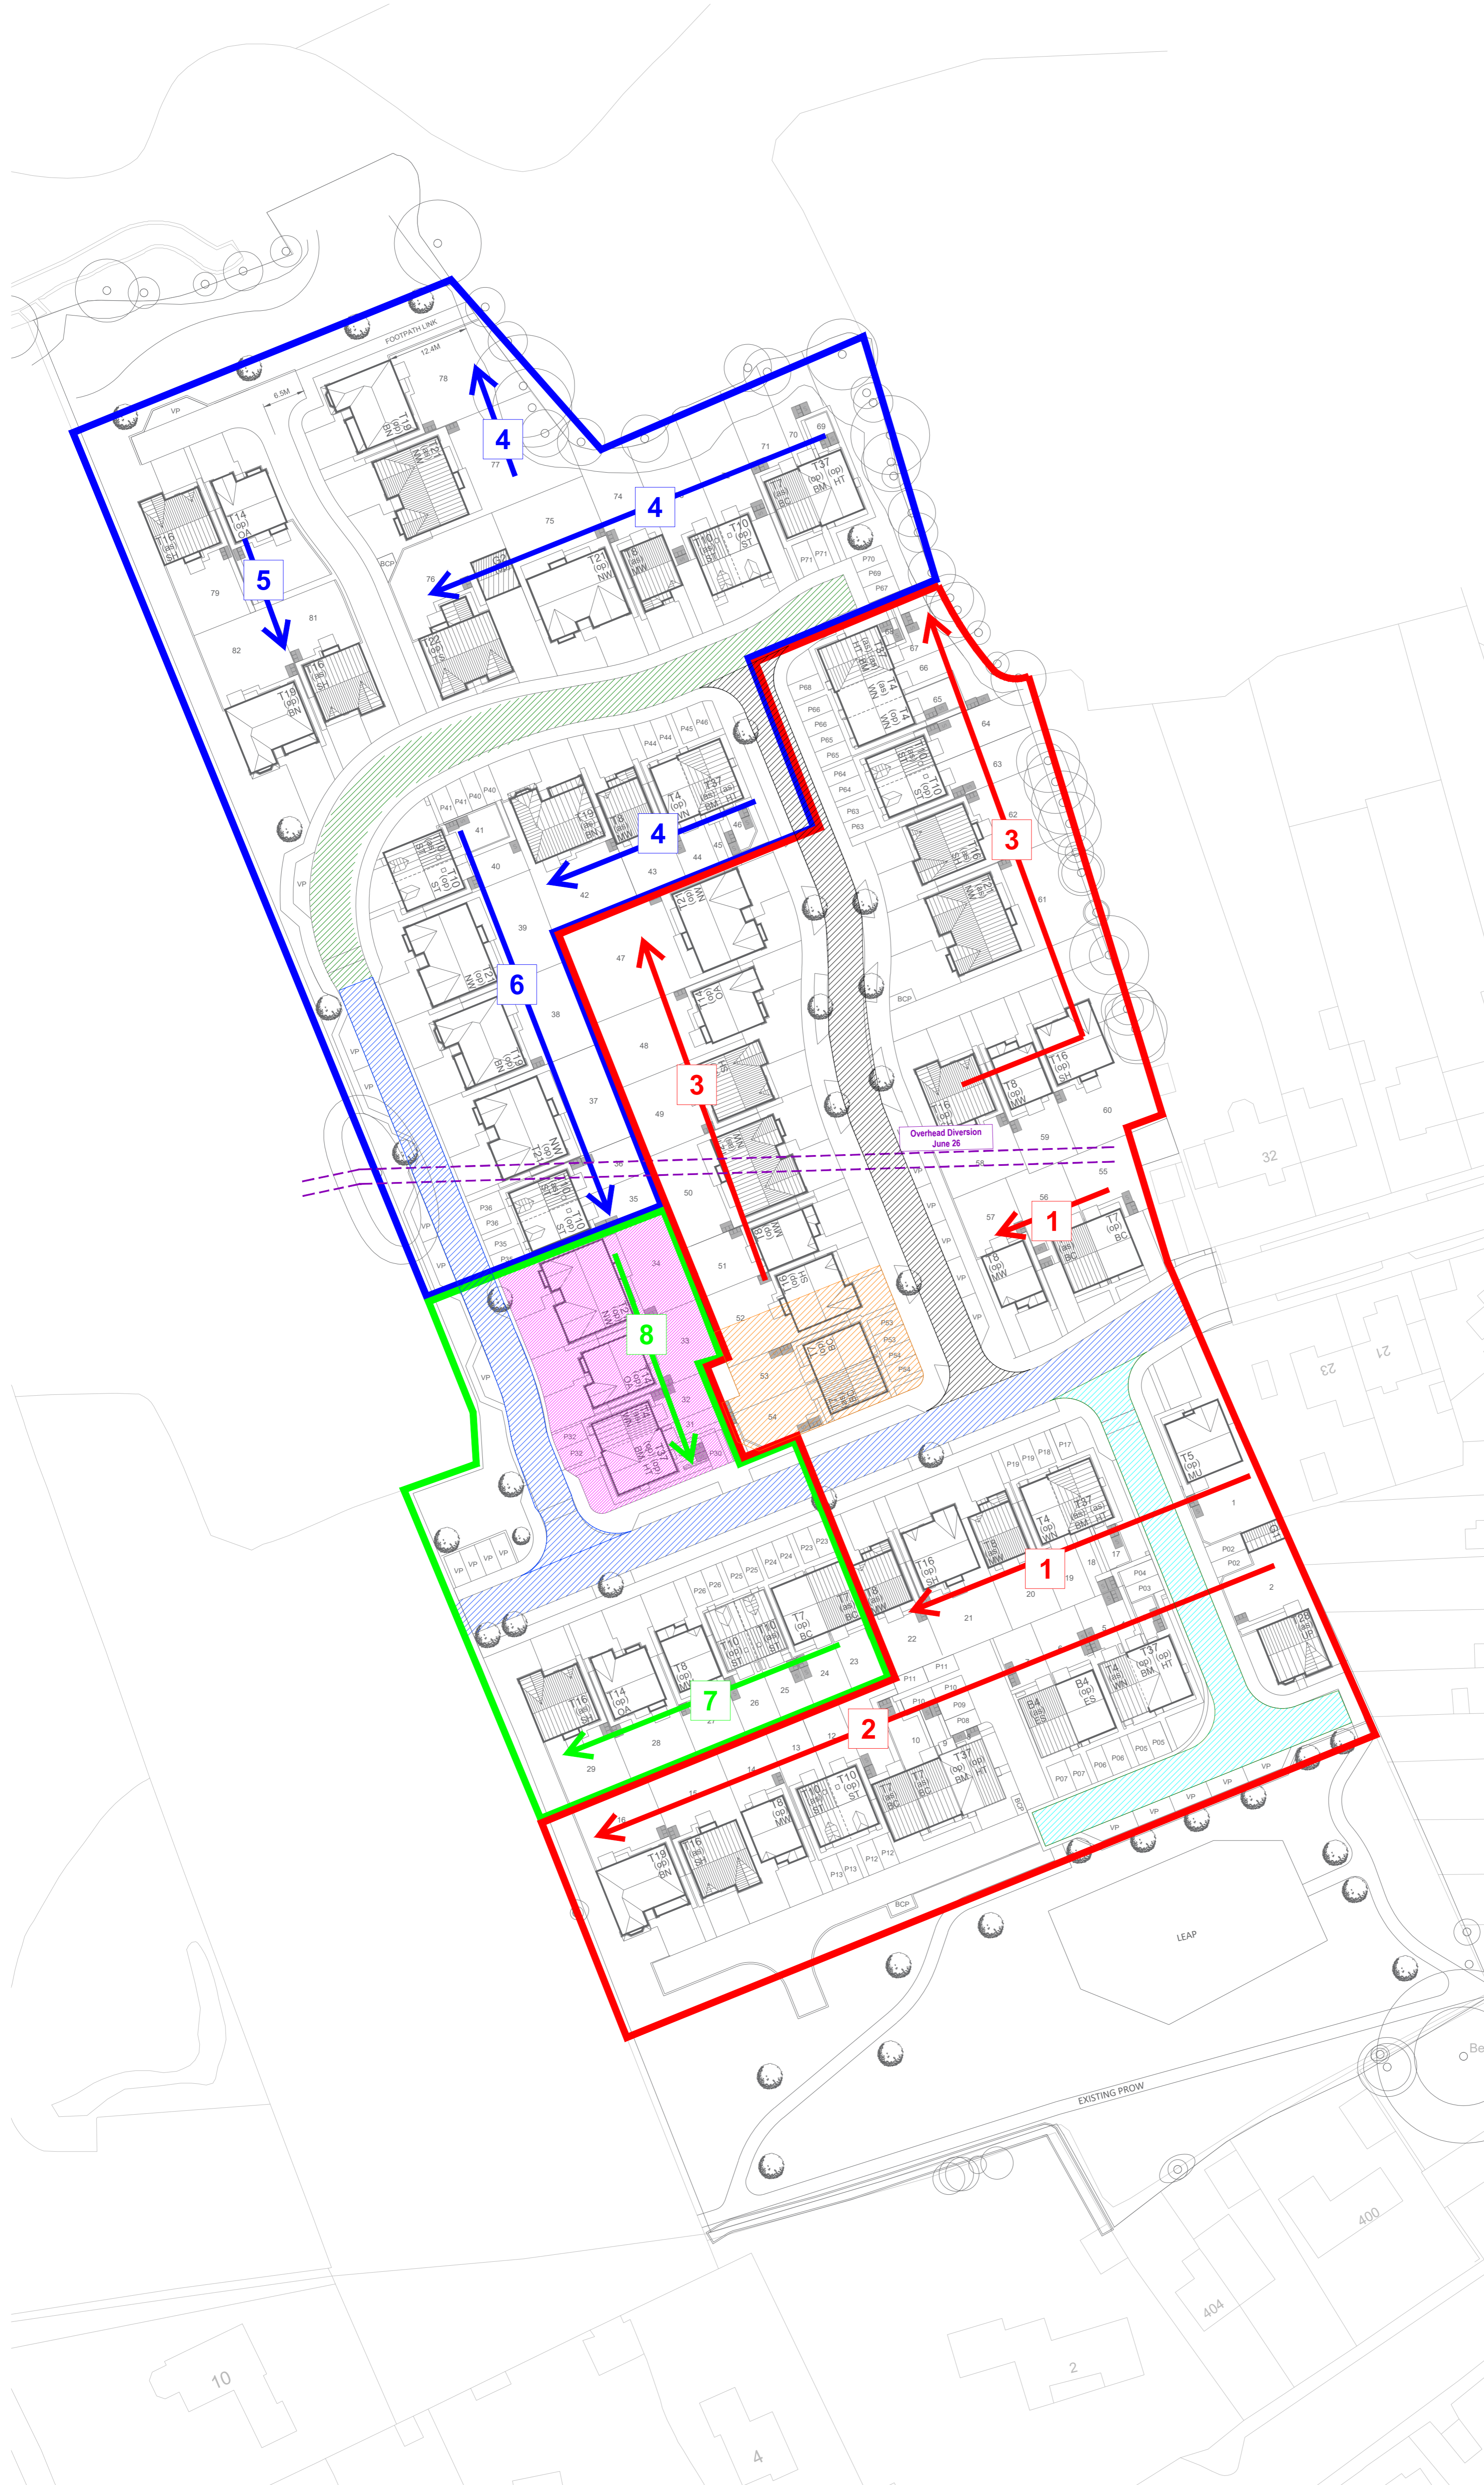

REV: D	DATE: 18/12/2025	DRAWN: AB	CHECKED: TD
Updated to suit latest site layout (652.00.001-C)			
REV: C	DATE: 17/10/2025	DRAWN: BH	CHECKED: CS
Amended road dates and Electric HV diversion			
REV: B	DATE: 08/10/2025	DRAWN: BH	CHECKED: CS
Build routes amended in line with revised site plan			
REV: A	DATE: 24/04/2025	DRAWN: TW	CHECKED:
Compound location changed, build route amended to suit. Road phasing included. Constraints added.			

**Revisions**



**Harron Homes Limited**  
 Unit 1 Cliffe Park  
 Bruntcliffe Road  
 Morley  
 Leeds  
 LS27 0RY  
 Tel: 0113 204 4670  
 Fax: 0113 204 4677  
 Web: www.harronhomes.co.uk

Status: Construction

Project: Roslyn Avenue, Netherton

Title: Build Route

Drawn: TW Date: 27/03/2025  
 Checked: Scale @ A1: 1:500  
 Job no: 652 Drg No: 652.304 Rev:D

