

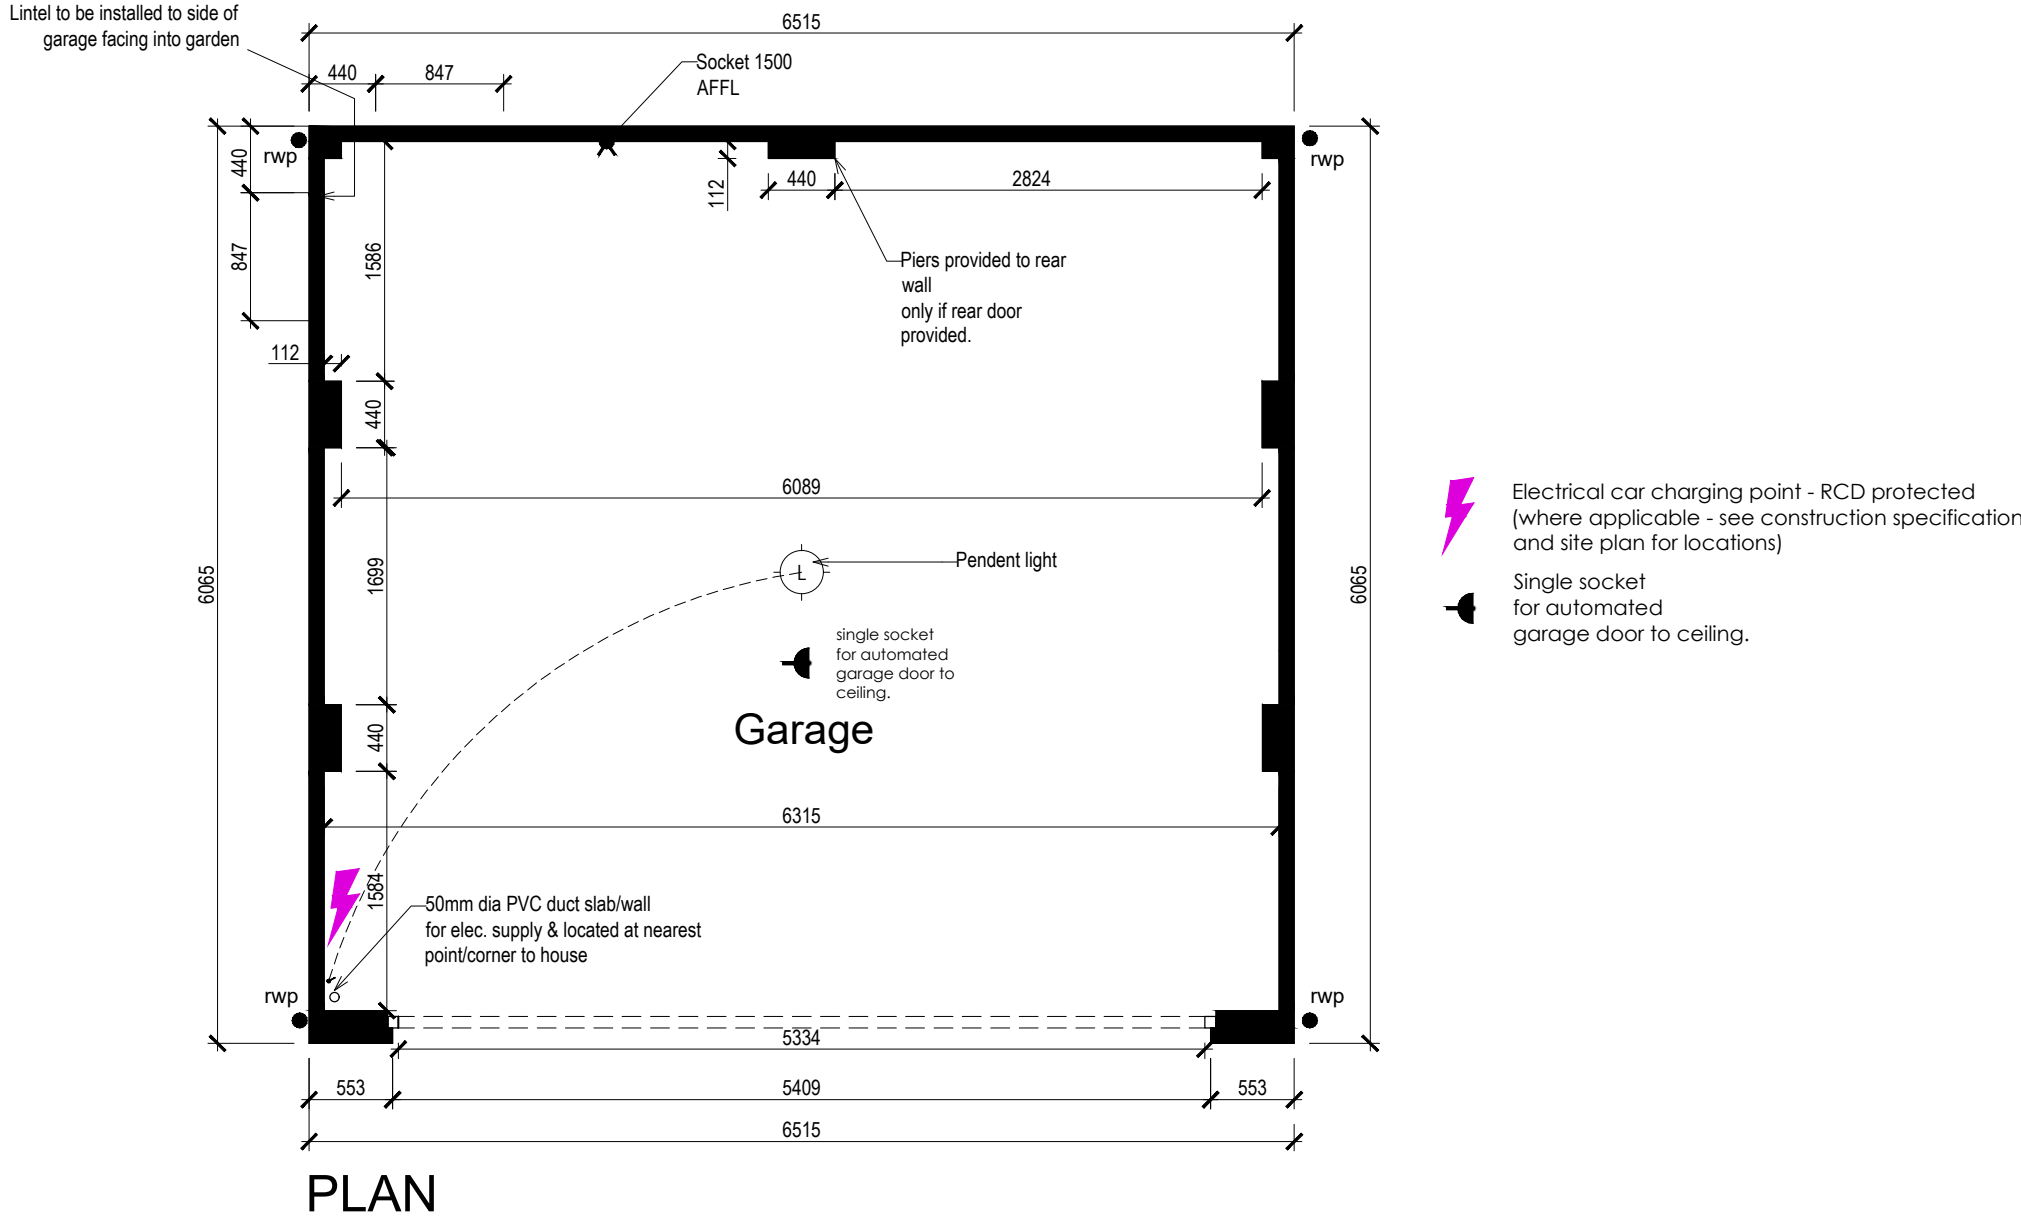
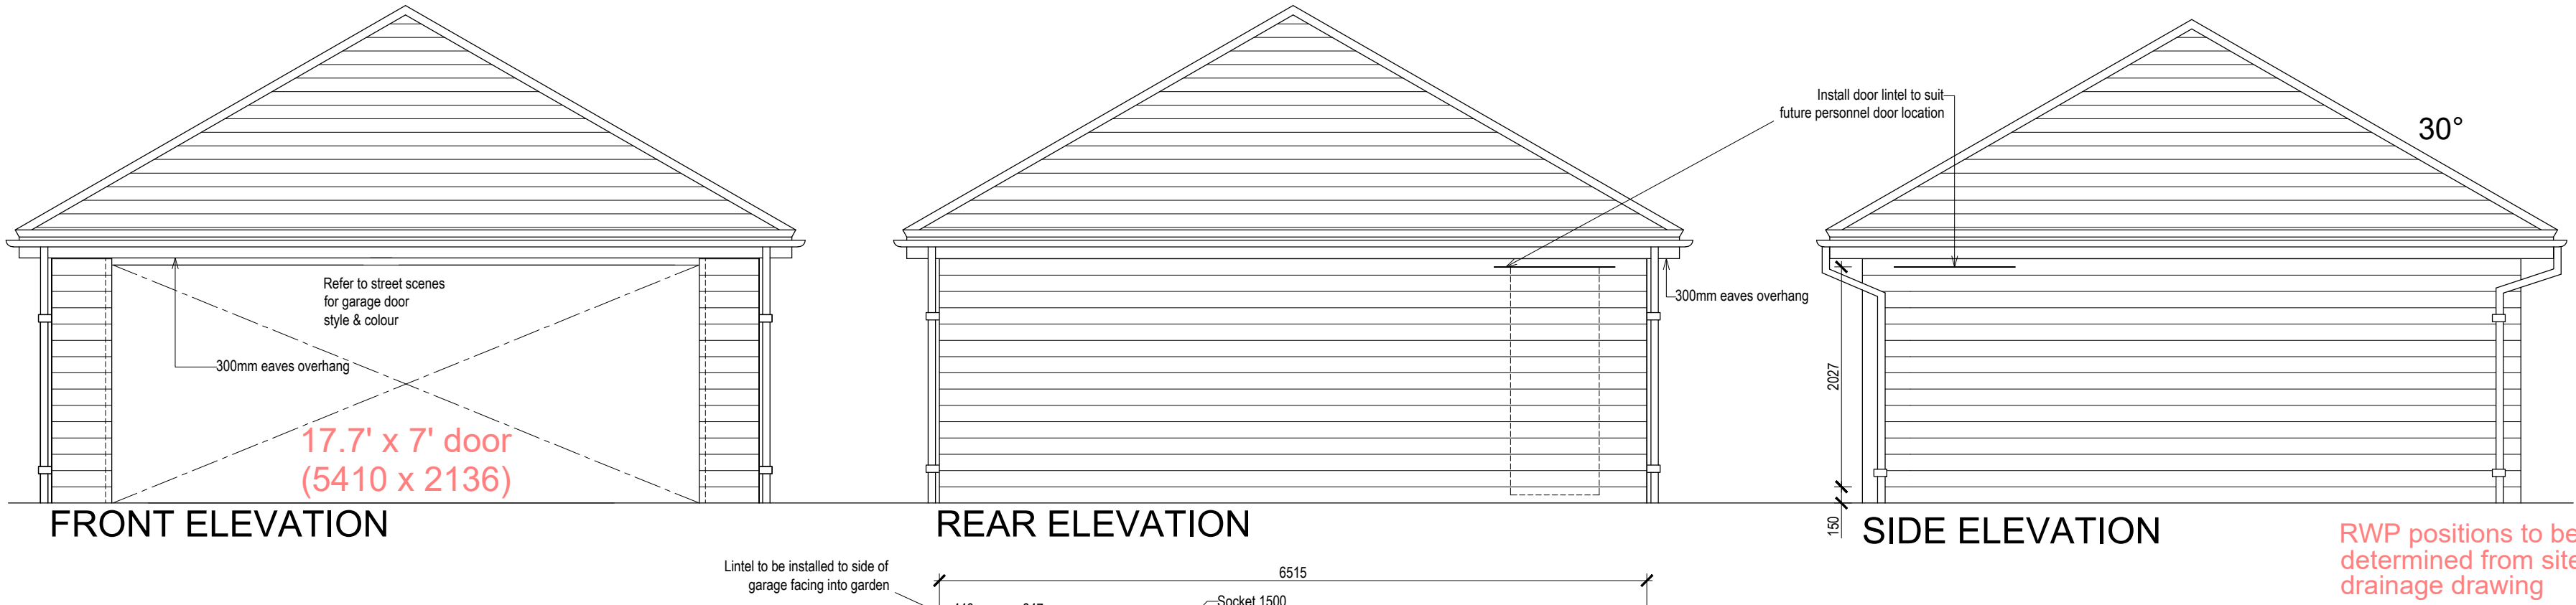


DETACHED DOUBLE GARAGE PLOTS -

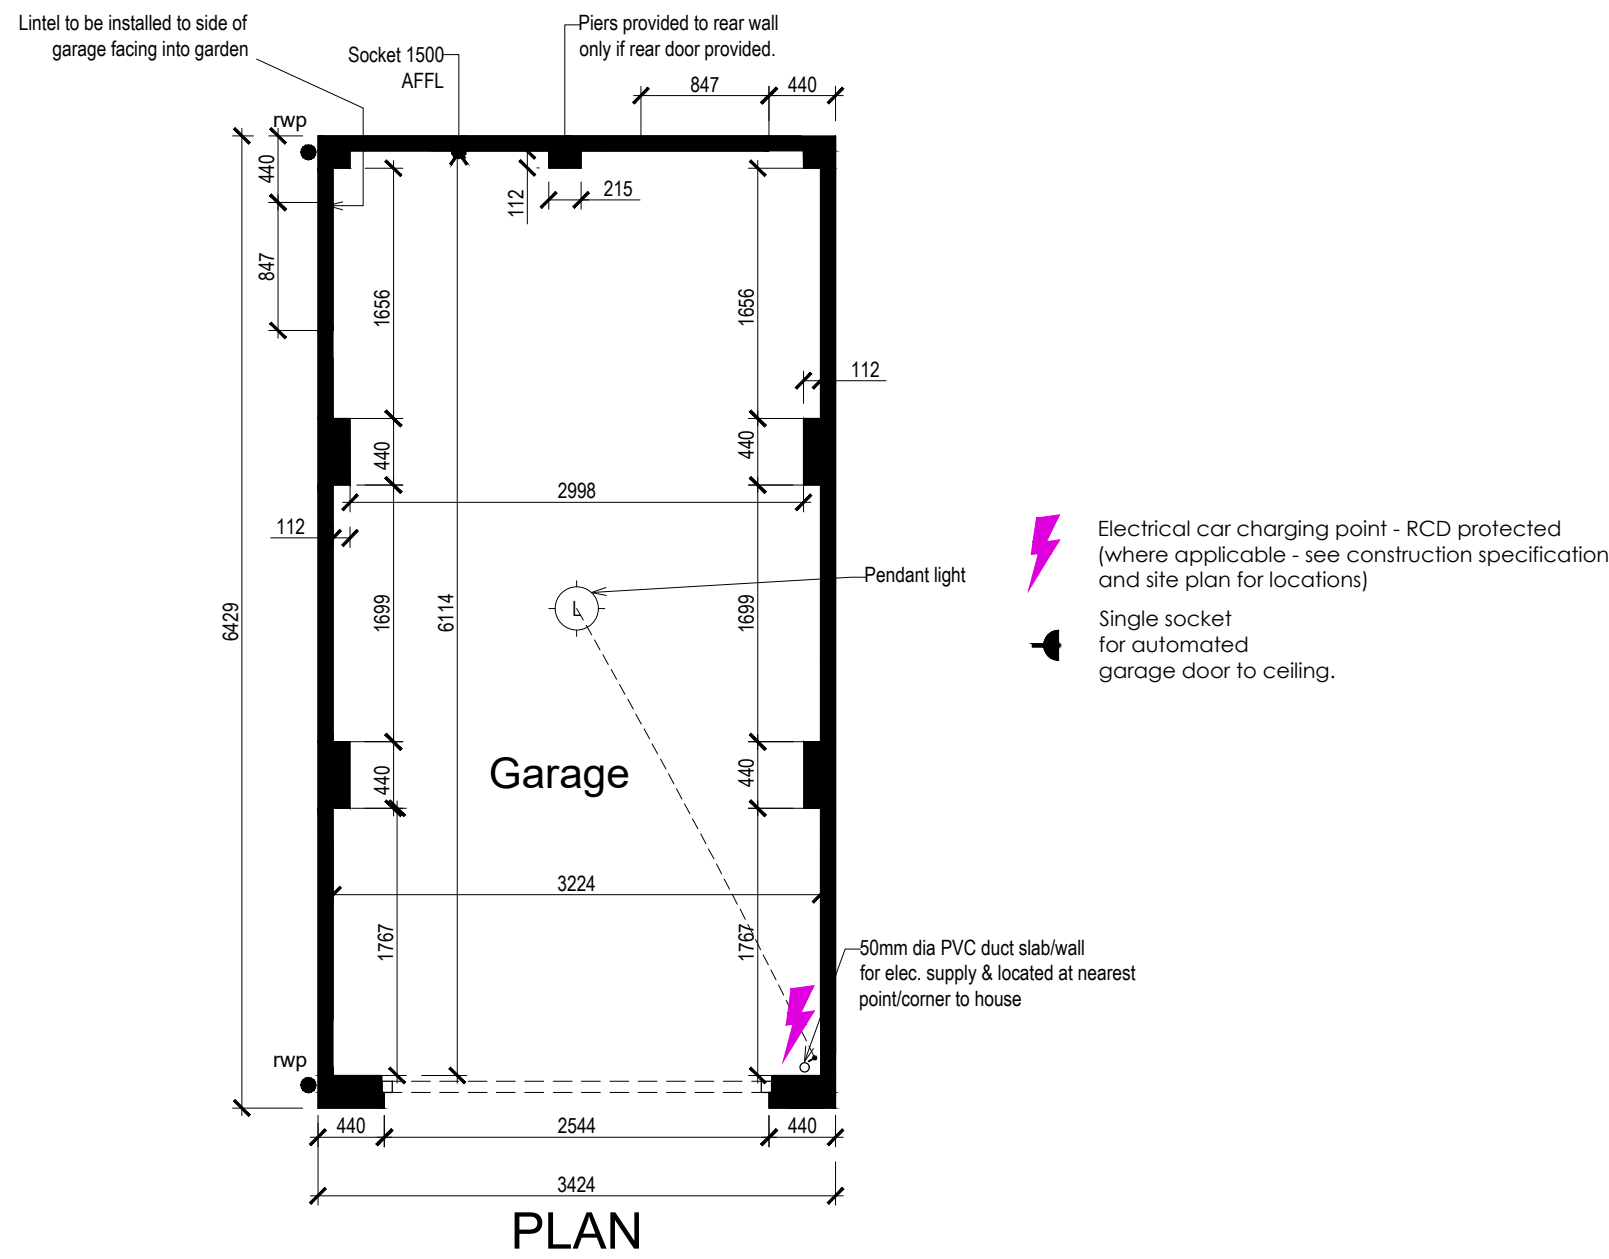

SEE SITE PLAN FOR ROOF SPAN DIRECTION

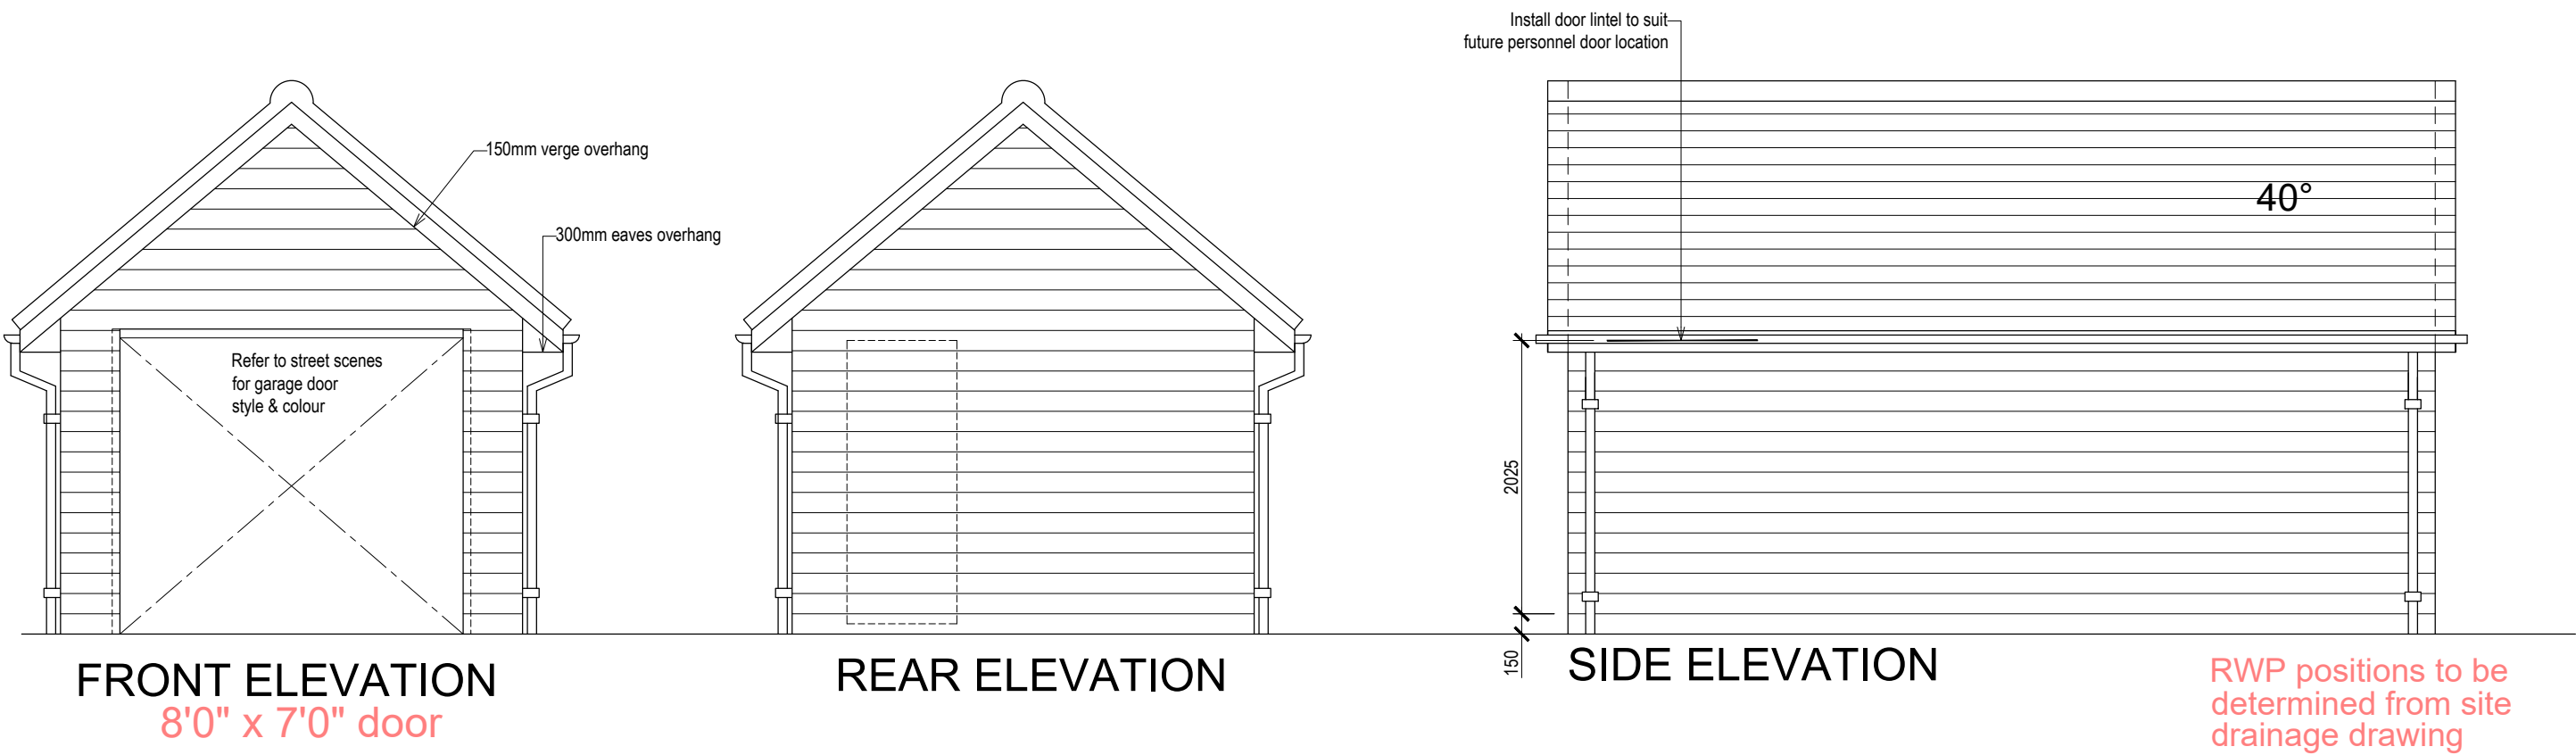

Planning

P1 23.04.26 JB SN First issue.																																							
rev	date	issued	checked	description																																			
Greave Road																																							
Single & Double Garage Plans & Elevations																																							
title: Greave Road, Hade Edge																																							
client: Jones Homes																																							
scale: 1:50@A1																																							
client ref: 0005-026-NIE-XX-XX-DR-A-PL_209					niemen Architects Deck 2, The Waterscape 42 Leeds & Bradford Road Kirkstall, Leeds, LS3 3EG t: 0113 239 5400 office@niemen.co.uk																																		
client ref:					job ref:					original for:					date:					type:					notes:					drawing no:					revision				
0005-026-NIE-XX-XX-DR-A-PL_209										P1																													
DO NOT SCALE - ALL DIMENSIONS & LEVELS TO BE CHECKED ON SITE - THIS DRAWINGS IS COPYRIGHT																																							

Planning



Niemen Architects
Deck 2, The Waterscape
42 Leeds & Bradford Road
Kirkstall, Leeds, LS5 3EG
T: 0113 239 5400
office@niemen.co.uk

subject to structural review