



FRONT ELEVATION
Scale 1:200


SIDE ELEVATION
Scale 1:200

REAR ELEVATION
Scale 1:200


SIDE ELEVATION
Scale 1:200

LUDLOW M4(2) AREAS	
Ground Floor	84.28m ²
First Floor	70.97 m ²
Total	155.25 m ² (1671 ft ²)
Bedroom 1	12.09 m ²
Bedroom 2	13.78 m ²
Bedroom 3	12.67 m ²
Bedroom 4	9.59 m ²
Living Room	21.55 m ²
Kitchen/Family/Dining	41.45 m ²
Utility	3.54 m ²
WC	2.60 m ²
Bathroom	6.18 m ²
Ensuite	3.57 m ²

0 1 2 3 4 5 Metres
SCALE - 1:100

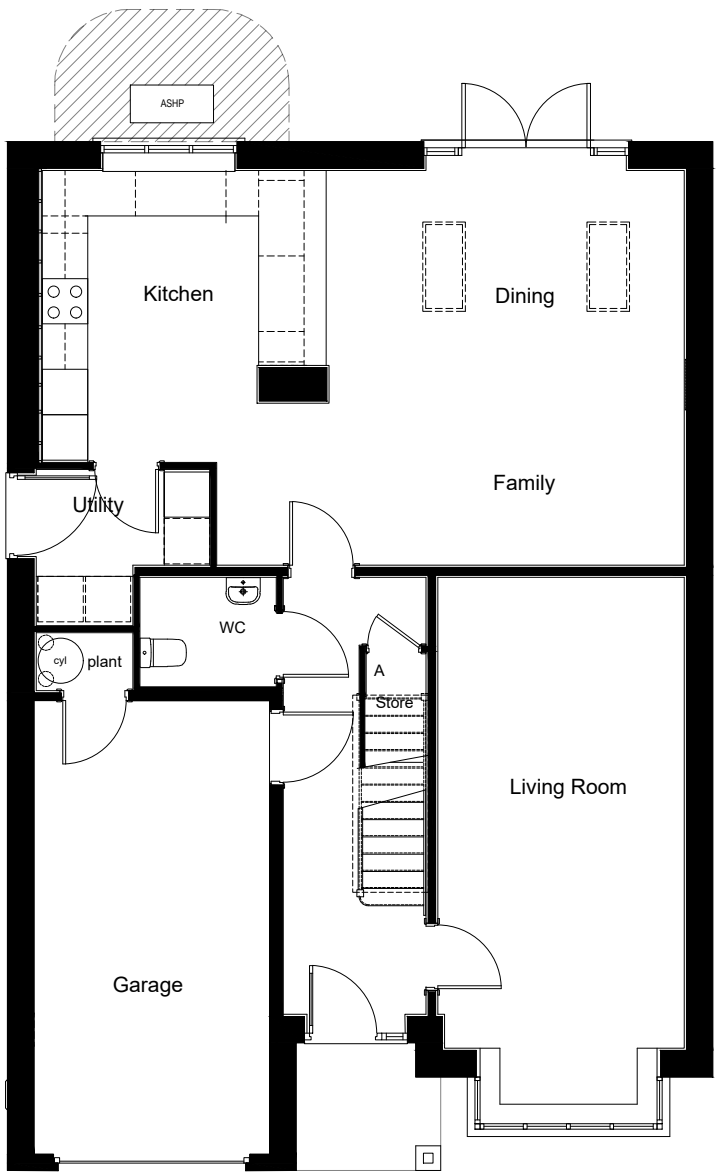

GROUND FLOOR PLAN
Scale 1:100

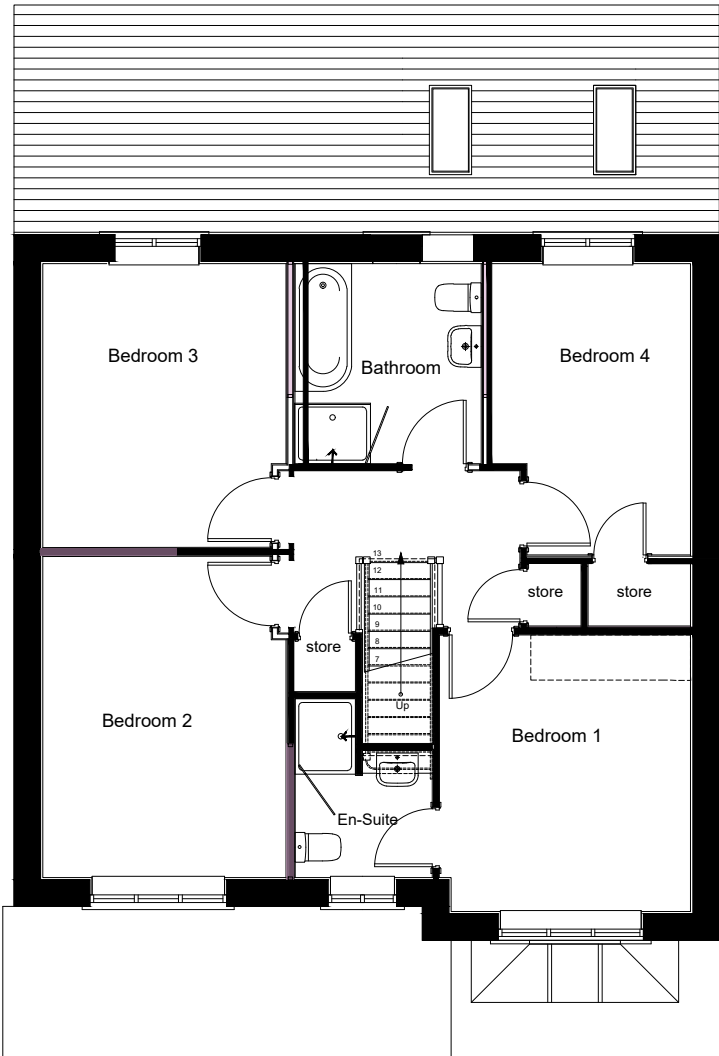

FIRST FLOOR PLAN
Scale 1:100

P1

13.03.26

JB

SN

First issue.

rev	date	issued	checked	description
-----	------	--------	---------	-------------

Dunford Road

Ludlow House Type

Floor Plans & Elevations

title:

Dunford Road,
Hade Edge

client:

Jones Homes

scale:

AS SHOWN@A3

Niemen Architects

Deck 2, The Waterscape

42 Leeds & Bradford Road

Kirkstall, Leeds, LS5 3EG

T: 0113 239 5400

office@niemen.co.uk

niemen

architects

client ref:

job ref:

originator:

zone:

level:

type:

role:

drawing no:

0005-003-NIE-XX-XX-DR-A-PL_205

revision:

P1

DO NOT SCALE - ALL DIMENSIONS & LEVELS TO BE CHECKED ON SITE - THIS DRAWINGS IS COPYRIGHT

subject to accurate measured survey

subject to structural review

Planning