



BERKELEY 'M' AREAS	
Ground Floor	59.25m²
First Floor	73.46m²
Total	132.71 m² (1428 ft²)
Bedroom 1	14.58 m²
Bedroom 2	12.75 m²
Bedroom 3	11.70 m²
Bedroom 4	10.63 m²
Living Room	18.34 m²
Kitchen/Dining	23.56 m²
Utility	4.11m²
WC	2.91m²
Bathroom	6.03 m²
Ensuite	3.82 m²

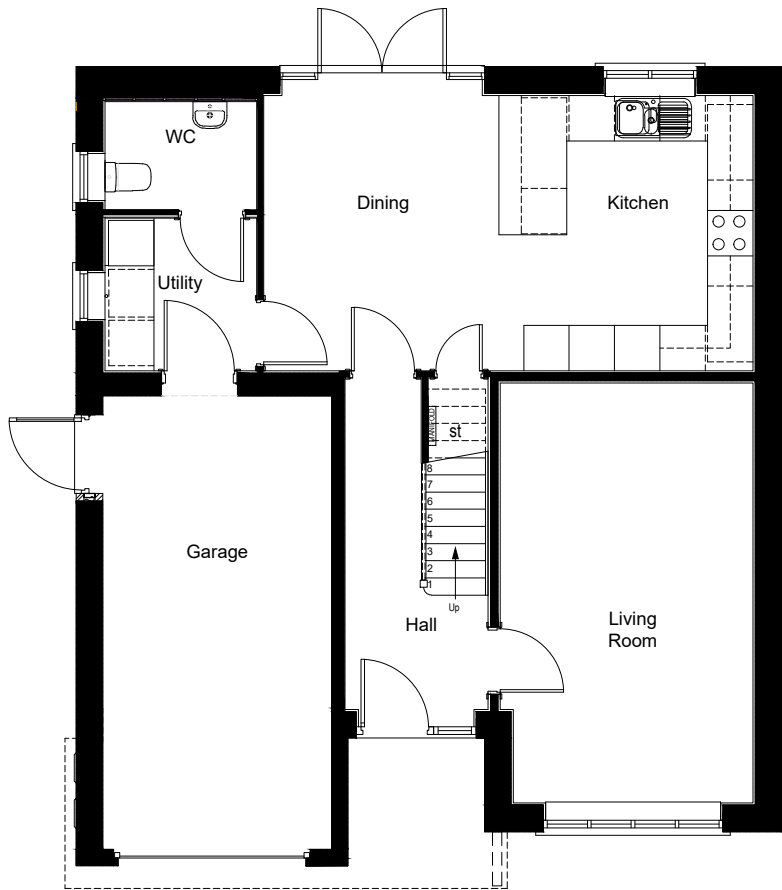

GROUND FLOOR
Scale 1:100

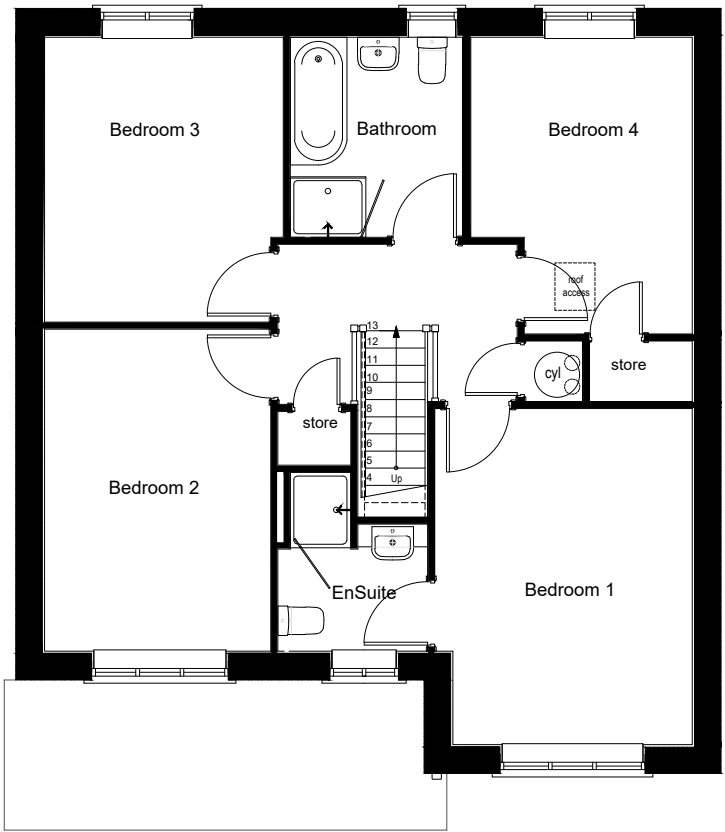

FIRST FLOOR
Scale 1:100

0 1 2 3 4 5 Metres
SCALE - 1:100

Planning

P113.03.26JB SNFirst issue.

rev	date	issued	checked	description
-----	------	--------	---------	-------------

Greave Road

Berkeley House Type

Floor Plans & Elevations

title:

Greave Road,
Hade Edge

client:

Jones Homes

scale:

AS SHOWN@A3

Niemen Architects
Deck 2, The Waterscape
42 Leeds & Bradford Road
Kirkstall, Leeds, LS5 3EG
T: 0113 239 5400
office@niemen.co.uk

niemen

architects

client ref:

job ref:

originator:

zone:

level:

type:

role:

drawing no:

0005-026-NIE-XX-XX-DR-A-PL_203

revision:

P1

DO NOT SCALE - ALL DIMENSIONS & LEVELS TO BE CHECKED ON SITE - THIS DRAWINGS IS COPYRIGHT

subject to accurate measured survey

subject to structural review