





ALDER M	AREAS	2b 3p
Ground Floor	35.00m²	
First Floor	35.00 m²	
Total	70.00 m² (753 ft²)	
Bedroom 1	12.10 m²	
Bedroom 2	12.30 m²	
Living Room	15.19 m²	
Kitchen/Dining	13.16 m²	
WC	1.74 m²	
Bathroom	4.10 m²	

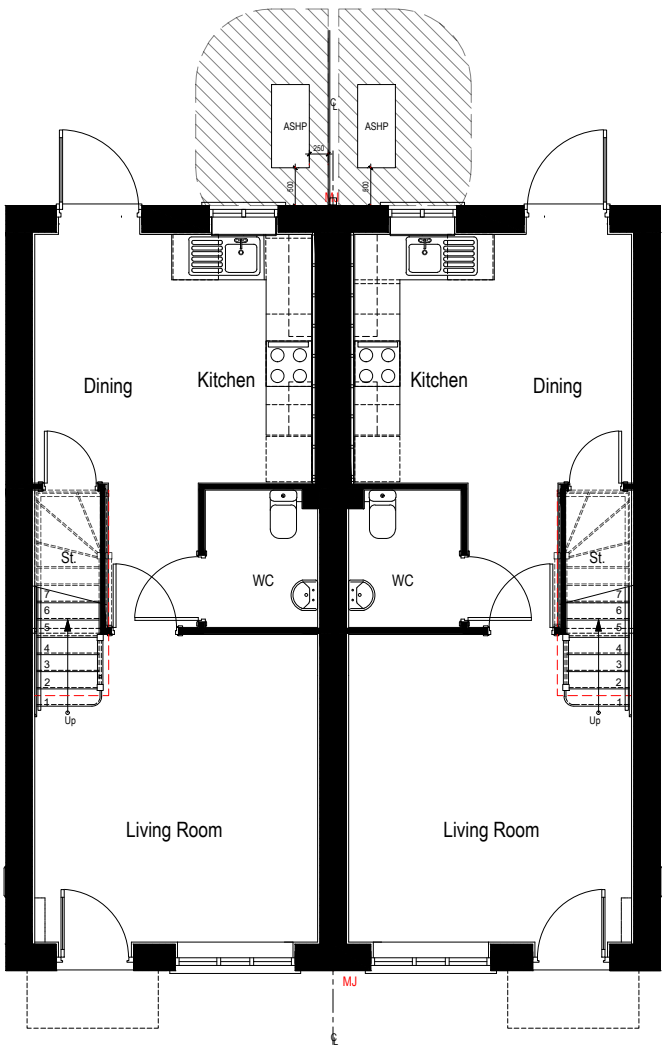

GROUND FLOOR PLAN
Scale 1:100

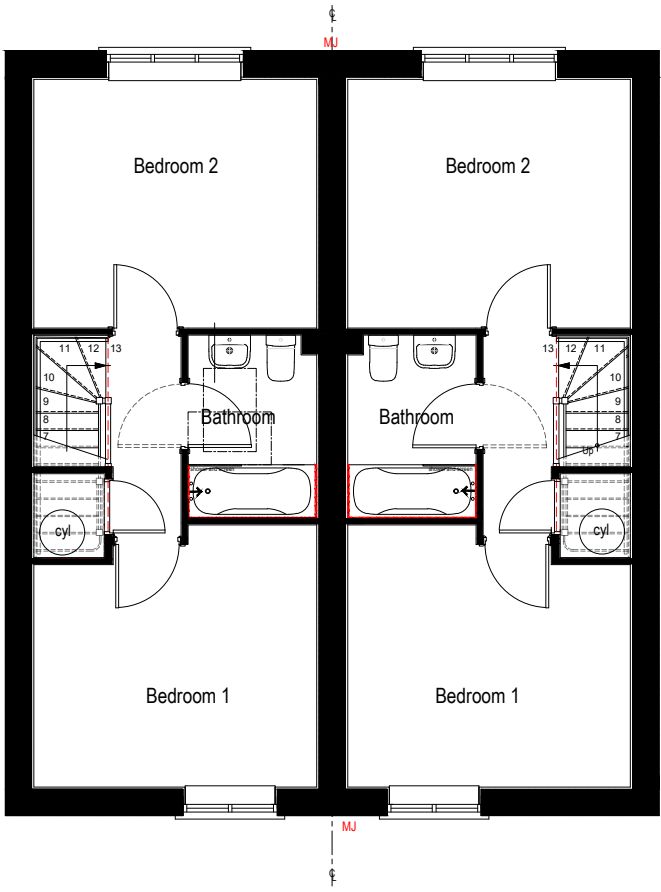

FIRST FLOOR PLAN
Scale 1:100

0 1 2 3 4 5 Metres
SCALE - 1:100

Planning

P1 13.03.26 JB SN First issue.

rev	date	issued	checked	description
-----	------	--------	---------	-------------

Greave Road

Alder House Type
Floor Plans & Elevations

title:
Greave Road,
Hade Edge

client:
Jones Homes

scale:
AS SHOWN@A3

client ref: job ref: originator: zone: level: type: role: drawing no:
0005-026-NIE-XX-XX-DR-A-PL_200

revision:
P1

DO NOT SCALE - ALL DIMENSIONS & LEVELS TO BE CHECKED ON SITE - THIS DRAWINGS IS COPYRIGHT

subject to accurate measured survey

subject to structural review



Niemen Architects
Deck 2, The Waterscape
42 Leeds & Bradford Road
Kirkstall, Leeds, LS5 3EG
T: 0113 239 5400
office@niemen.co.uk